



All work herein is the exclusive property of TESSERÉ and is not to be copied or used in any way without the express written consent of TESSERÉ. All drawings, specifications, ideas, designs, and arrangements appearing herein constitute the original and unaltered work of © 2005 TESSERÉ.

CROSSLAND
CONSTRUCTION COMPANY, INC.



PROGRESS PRINT

HEDGE INDUSTRIAL PARK SOUTH

ASPEN INDUSTRIAL LAND FUND | LLC
NE 1/4, SEC 28, T-14-S, R-23-E | OLATHE, 66062

REV 1	CRY COMMENTS	11/21/2025
DESCRIPTION		
PROJECT NO:	13068R25014	
STATUS:	PCP	
DATE:	10/27/2025	
DRAWN BY:	BNP	
CHECKED BY:	JCF	

RENDERING

SK004




TESSERA

All work herein is the exclusive property of TESSERÉ and is not to be copied or used in any way without the express written consent of TESSERÉ. All drawings, specifications, ideas, designs, and arrangements appearing herein constitute the original and unpublished Mark of © 2005 TESSERÉ


CROSSLAND
CONSTRUCTION COMPANY, INC.




PROGRESS PRINT

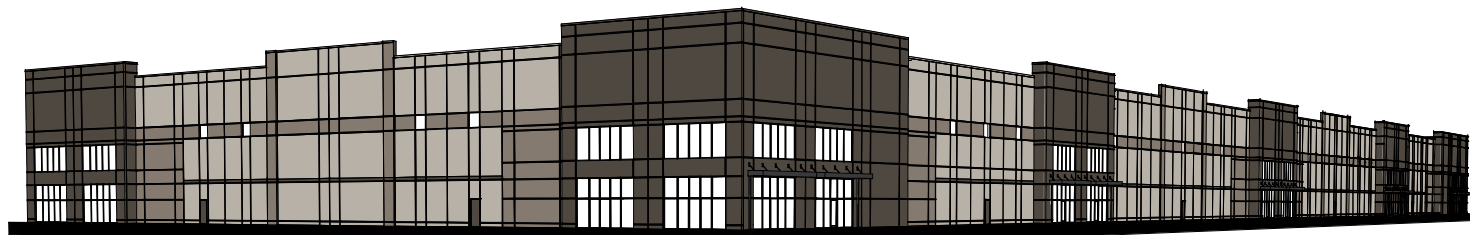


1 PERSPECTIVE VIEW
NOT TO SCALE

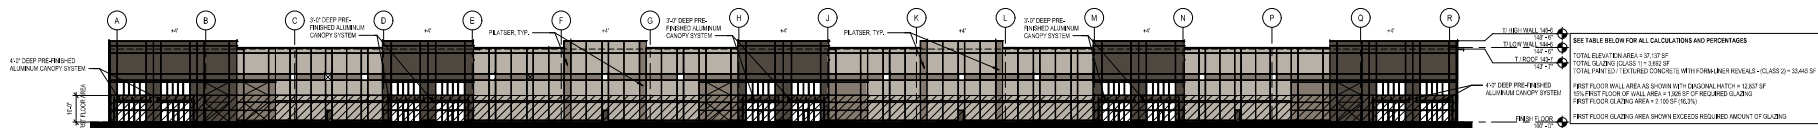


2 SOUTH ELEVATION - (PRIMARY FACADE)
NOT TO SCALE

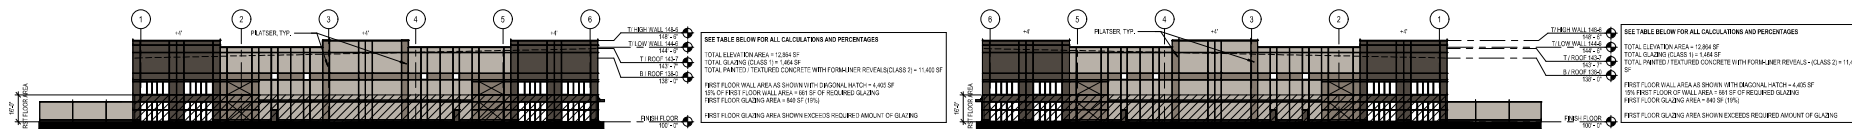


3 WEST ELEVATION -(PRIMARY FACADE)
NOT TO SCALE

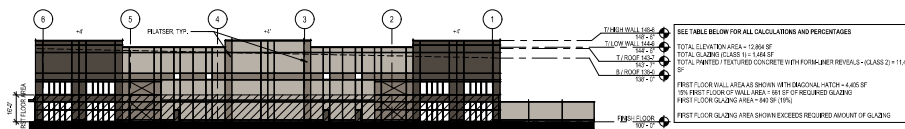

4 EAST ELEVATION - (PRIMARY FACADE)
NOT TO SCALE

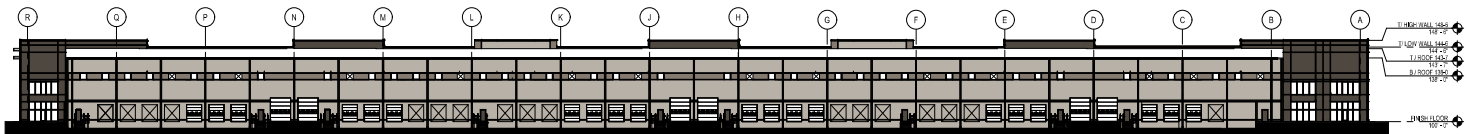

5 NORTH ELEVATION - (SECONDARY FACADE)
NOT TO SCALE

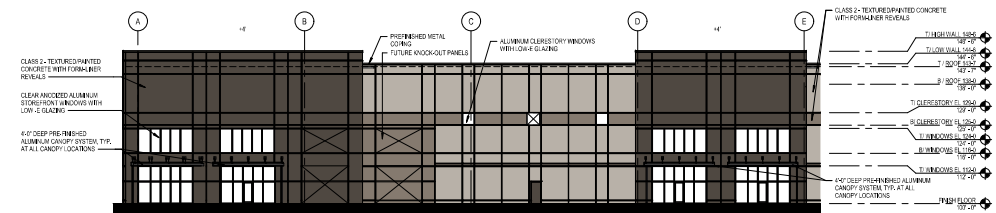

6 TYPICAL MATERIALS AND HEIGHTS
NOT TO SCALE

	TULIP CONCRETE PAINTED TEXTURED COLOR-REVEAL INNER REVEALS 	TULIP CONCRETE PAINTED TEXTURED COLOR-REVEAL INNER REVEALS 	TULIP CONCRETE PAINTED TEXTURED COLOR-REVEAL INNER REVEALS 	PREFINISHED CORING CAP, STORMCOST INNER LANE PREFINISHED CANYON 	STORMCOST GLAZING 
FINISH PALETTE:					
	SW 7025 - BLACKTOP	SW 7025 - BLACKTOP	SW 7025 - BLACKTOP	EXTRA DARK BROWN	LOWE - TRANSPARENT GLAZES

GENERAL NOTES:
1. EXTERIOR GROUND-MOUNTED OR BUILDING MOUNTED EQUIPMENT, INCLUDING BUT NOT LIMITED TO MECHANICAL EQUIPMENT, UTILITY METER BANKS AND COOLERS MUST BE SCREENED FROM PUBLIC VIEW WITH THIRDSIDE LANDSCAPE OR WITH ARCHITECTURAL TREATMENT COMPATIBLE WITH THE BUILDING ARCHITECTURE.
2. ROOF TOP UNIT IS NOT INCLUDED IN SCOPE OF WORK. FUTURE ROOF TOP UNITS ARE ANTICIPATED TO BE PROVIDED WITH EXTERNALLY ATTACHED SCREENS IF VISIBLE ABOVE THE PARAPET.
3. NO STORAGE IS INCLUDED IN SCOPE OF WORK AT THIS TIME. ALL FUTURE STORAGE SHALL BE APPROVED AT TIME OF TENANT RENEWAL WITH SEPARATE APPLICATION.

[illegible]


HEDGE INDUSTRIAL PARK SOUTH

ASPEN INDUSTRIAL LAND FUND | LLC
NE 1/4, SEC 28, T-14-S, R-24-E | GATHE 69002

REV 1	CITY COMMENTS	11/21/2025
	DESCRIPTION	DATE
PROJECT NO:		13068R25014
STATUS:		POF
DATE:		10/27/2025
DRAWN BY:		BYP
CHECKED BY:		JCF

ARCHITECTURAL
ELEVATIONS

SK004.3

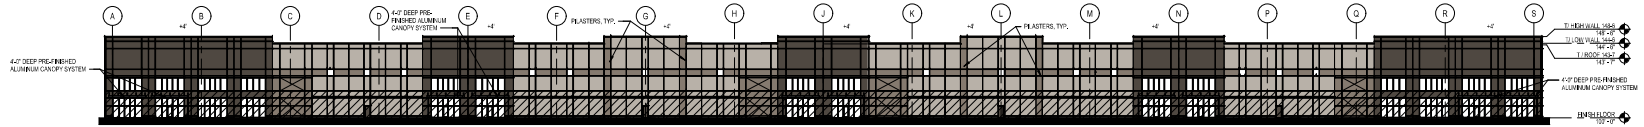


SEE TABLE BELOW FOR ALL CALCULATIONS AND PERCENTAGES

TOTAL ELEVATION AREA = 36,861 SF
TOTAL GLAZING CLASS 1 = 11,548 SF
TOTAL PAINTED / TEXTURED CONCRETE WITH FORM-LINER REVEALS - CLASS 2 = 34,375 SF
FIRST FLOOR WALL AREA AS SHOWN WITH DIAGONAL HATCH = 13,718 SF
50% FIRST FLOOR WALL AREA = 6,859 SF OF REQUIRED GLAZING
FIRST FLOOR GLAZING AREA = 2,880 SF (21%)
FIRST FLOOR GLAZING AREA SHOWN EXCEEDS REQUIRED AMOUNT OF GLAZING


1 SOUTH ELEVATION - BUILDING DESIGN 2 - (PRIMARY FACADE)

NOT TO SCALE

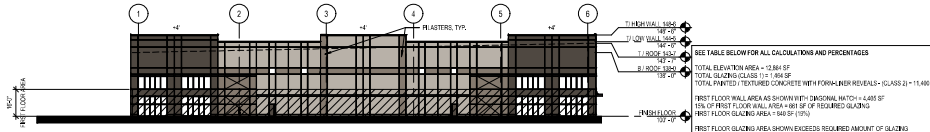


2 WEST ELEVATION - BUILDING DESIGN 2 - (PRIMARY FACADE)

NOT TO SCALE

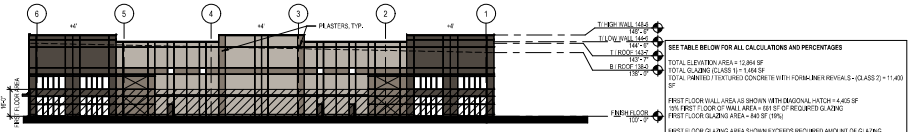


3 EAST ELEVATION - BUILDING DESIGN 2 - (PRIMARY FACADE)

NOT TO SCALE

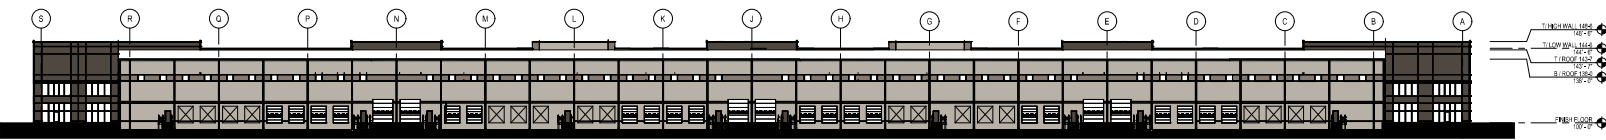

4 NORTH ELEVATION - BUILDING DESIGN 2 - (SECONDARY FACADE)

NOT TO SCALE

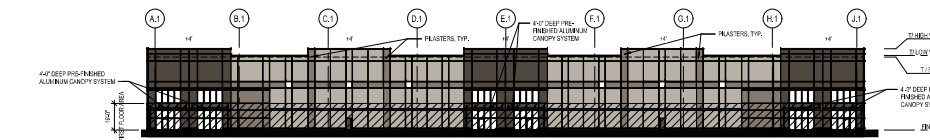

5 WEST ELEVATION - BUILDING DESIGN 3 - (PRIMARY FACADE)

NOT TO SCALE

SEE TABLE BELOW FOR ALL CALCULATIONS AND PERCENTAGES


TOTAL ELEVATION AREA = 20,025 SF
TOTAL GLAZING CLASS 1 = 1,890 SF
TOTAL PAINTED / TEXTURED CONCRETE WITH FORM-LINER REVEALS - CLASS 2 = 18,135 SF
FIRST FLOOR WALL AREA AS SHOWN WITH DIAGONAL HATCH = 7,104 SF
50% FIRST FLOOR WALL AREA = 3,552 SF OF REQUIRED GLAZING
FIRST FLOOR GLAZING AREA = 1,091 SF (16.2%)
FIRST FLOOR GLAZING AREA SHOWN EXCEEDS REQUIRED AMOUNT OF GLAZING

BUILDING DESIGN 2	NORTH (SECONDARY)	EAST (PRIMARY)	SOUTH (PRIMARY)	WEST (PRIMARY)
GLAZING MATERIALS (SEE CLASS 1 AND 2)				
TOTAL ELEVATION AREA	36,861 SF	33,864 SF	33,864 SF	33,864 SF
TOTAL GLAZING CLASS 1	11,548 SF	11,548 SF	11,548 SF	11,548 SF
TOTAL PAINTED / TEXTURED CONCRETE WITH FORM-LINER REVEALS - CLASS 2	34,375 SF	34,375 SF	34,375 SF	34,375 SF
FIRST FLOOR WALL AREA AS SHOWN WITH DIAGONAL HATCH	13,718 SF	13,718 SF	13,718 SF	13,718 SF
50% FIRST FLOOR WALL AREA	6,859 SF	6,859 SF	6,859 SF	6,859 SF
FIRST FLOOR GLAZING AREA	2,880 SF	2,880 SF	2,880 SF	2,880 SF
PERCENTAGE OF FIRST FLOOR GLAZING AREA	21%	21%	21%	21%

100% PAINTED / TEXTURED CONCRETE WITH FORM-LINER REVEALS - CLASS 2 = 11,400 SF


50% FIRST FLOOR WALL AREA = 6,859 SF OF REQUIRED GLAZING

FIRST FLOOR GLAZING AREA SHOWN EXCEEDS REQUIRED AMOUNT OF GLAZING

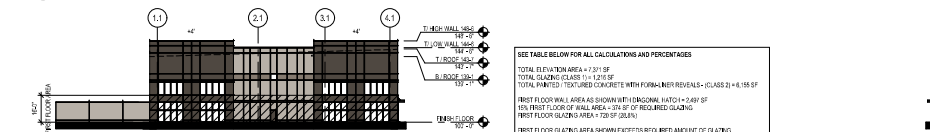

6 NORTH ELEVATION - BUILDING DESIGN 3 - (PRIMARY FACADE)

NOT TO SCALE

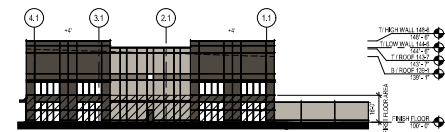

7 SOUTH ELEVATION - BUILDING DESIGN 3 - (PRIMARY FACADE)

NOT TO SCALE

SEE TABLE BELOW FOR ALL CALCULATIONS AND PERCENTAGES

TOTAL ELEVATION AREA = 7,371 SF
TOTAL GLAZING CLASS 1 = 1,236 SF
TOTAL PAINTED / TEXTURED CONCRETE WITH FORM-LINER REVEALS - CLASS 2 = 6,135 SF
FIRST FLOOR WALL AREA AS SHOWN WITH DIAGONAL HATCH = 2,487 SF
50% FIRST FLOOR WALL AREA = 1,243 SF OF REQUIRED GLAZING
FIRST FLOOR GLAZING AREA = 720 SF (58%)
FIRST FLOOR GLAZING AREA SHOWN EXCEEDS REQUIRED AMOUNT OF GLAZING

BUILDING DESIGN 3	NORTH (PRIMARY)	EAST (SECONDARY)	SOUTH (PRIMARY)	WEST (PRIMARY)
GLAZING MATERIALS (SEE CLASS 1 AND 2)				
TOTAL ELEVATION AREA	7,371 SF	34,375 SF	33,864 SF	33,864 SF
TOTAL GLAZING CLASS 1	1,236 SF	1,236 SF	1,236 SF	1,236 SF
TOTAL PAINTED / TEXTURED CONCRETE WITH FORM-LINER REVEALS - CLASS 2	6,135 SF	6,135 SF	6,135 SF	6,135 SF
FIRST FLOOR WALL AREA AS SHOWN WITH DIAGONAL HATCH	2,487 SF	2,487 SF	2,487 SF	2,487 SF
50% FIRST FLOOR WALL AREA	1,243 SF	1,243 SF	1,243 SF	1,243 SF
FIRST FLOOR GLAZING AREA	720 SF	720 SF	720 SF	720 SF
PERCENTAGE OF FIRST FLOOR GLAZING AREA	58%	58%	58%	58%


100% PAINTED / TEXTURED CONCRETE WITH FORM-LINER REVEALS - CLASS 2 = 11,400 SF

50% FIRST FLOOR WALL AREA = 6,859 SF OF REQUIRED GLAZING

FIRST FLOOR GLAZING AREA SHOWN EXCEEDS REQUIRED AMOUNT OF GLAZING

8 EAST ELEVATION - BUILDING DESIGN 3 - (SECONDARY FACADE)


NOT TO SCALE

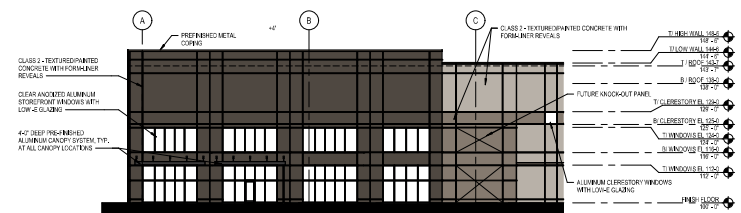



9 TYPICAL MATERIALS AND HEIGHTS

NOT TO SCALE

FINISH PALETTE:

 

GENERAL NOTES:
1. EXTERIOR GRASS SCAPING TO BE COMPLETED BY OTHERS, INCLUDING BUT NOT LIMITED TO: MECHANICAL EQUIPMENT, UTILITY METER BANKS AND COOLERS SHALL BE SCREENED FROM PUBLIC VIEW WITH 1\"/>

  


REVISIONS

NO.	DATE	DESCRIPTION
1	11/02/2023	ISSUED FOR PERMIT
2	11/02/2023	ISSUED FOR PERMIT
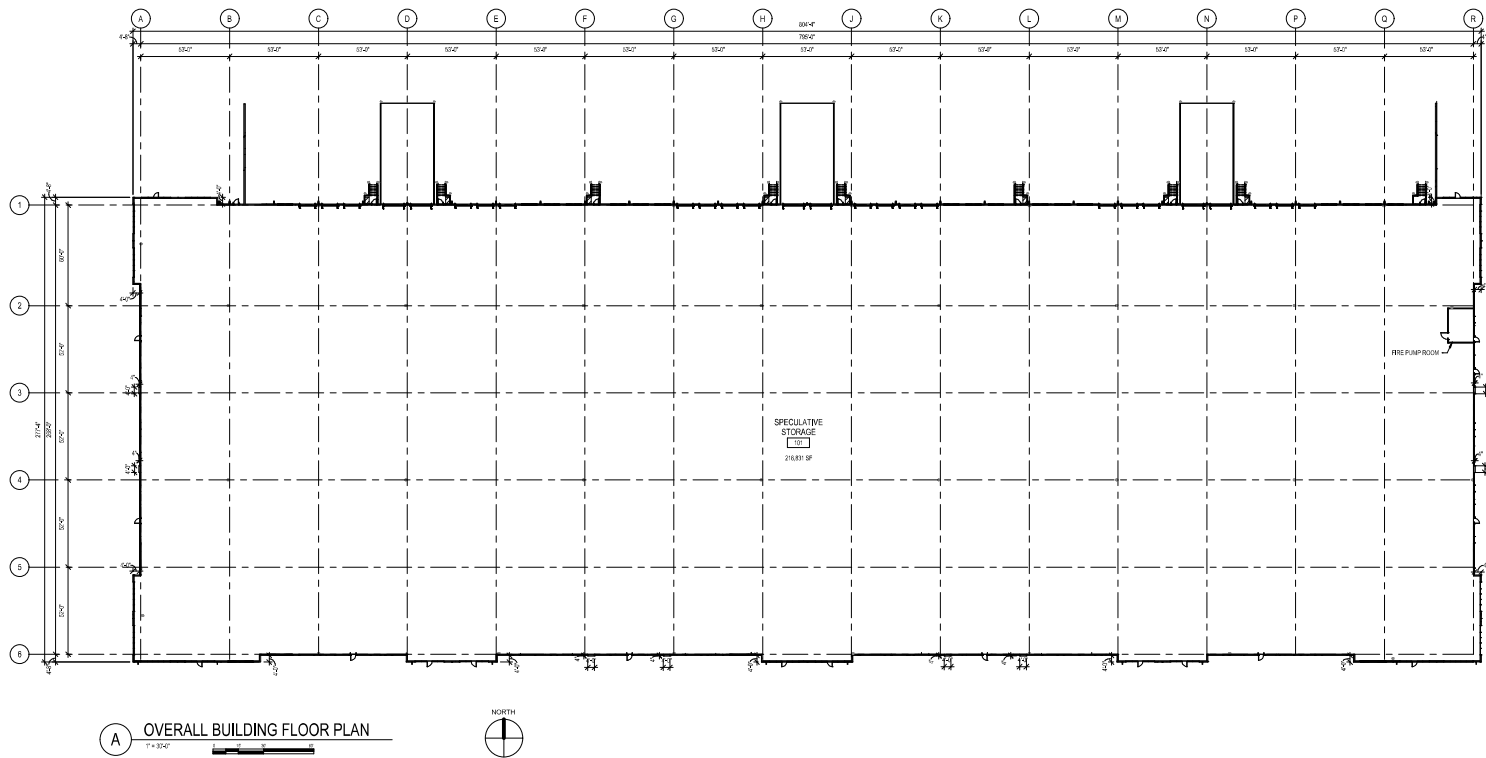

THSSHI
All work herein is the sole and exclusive property of THSSHI and shall be the subject of copyright law. No part of this document may be reproduced, stored in a retrieval system, or transmitted in any form or by any means, electronic, mechanical, photocopying, recording, or by any information storage and retrieval system, without the express written consent of THSSHI. All drawings, specifications, notes, designs, and arrangements are subject to change without notice and shall be subject to the terms and conditions of the contract.

CROSSLAND
CONSTRUCTION COMPANY, INC.


PROGRESS PRINT

HEDGE INDUSTRIAL PARK SOUTH
ASPEN INDUSTRIAL LAND FUND I LLC
NE 1/4, SEC 28, T-14S, R-24E (COUNTY: 66062)

REV	DATE	DESCRIPTION
1	11/02/2023	ISSUED FOR PERMIT
2	11/02/2023	ISSUED FOR PERMIT
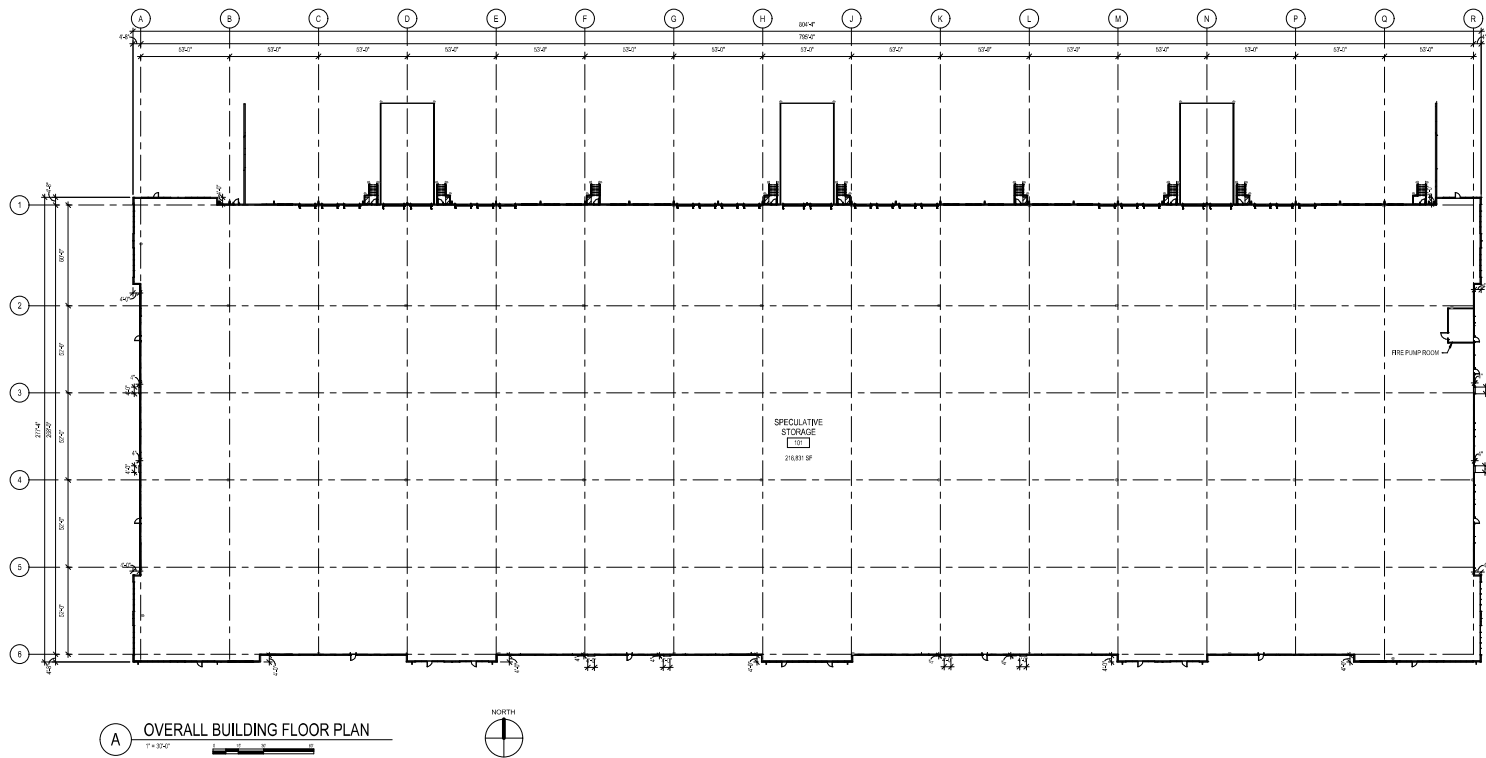

THSSHI
All work herein is the exclusive property of THSSHI and shall be the subject of copyright law. No part of this document may be reproduced, stored in a retrieval system, or transmitted in any form or by any means, electronic, mechanical, photocopying, recording, or by any information storage and retrieval system, without the prior written permission of THSSHI. All drawings, specifications, notes, and arrangements are subject to change without notice and shall be controlled by the original drawings and specifications.

CROSSLAND
CONSTRUCTION COMPANY, INC.

PROGRESS PRINT

HEDGE INDUSTRIAL PARK SOUTH
ASPEN INDUSTRIAL LAND FUND I LLC
NE 1/4, SEC 28, T-14S, R-24E (COUNTY: GARRETT)

REV	DATE	DESCRIPTION
1	11/02/2023	ISSUED FOR PERMIT
2	11/02/2023	ISSUED FOR PERMIT
