





3 PROJECT LOCATION MAP

PDP-1 SCALE: 1/2" = 1'-0"

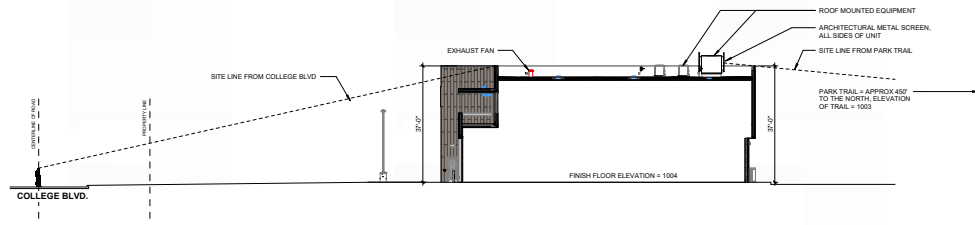

2 SITE SECTION

PDP-1 SCALE: 1/8" = 1'-0"

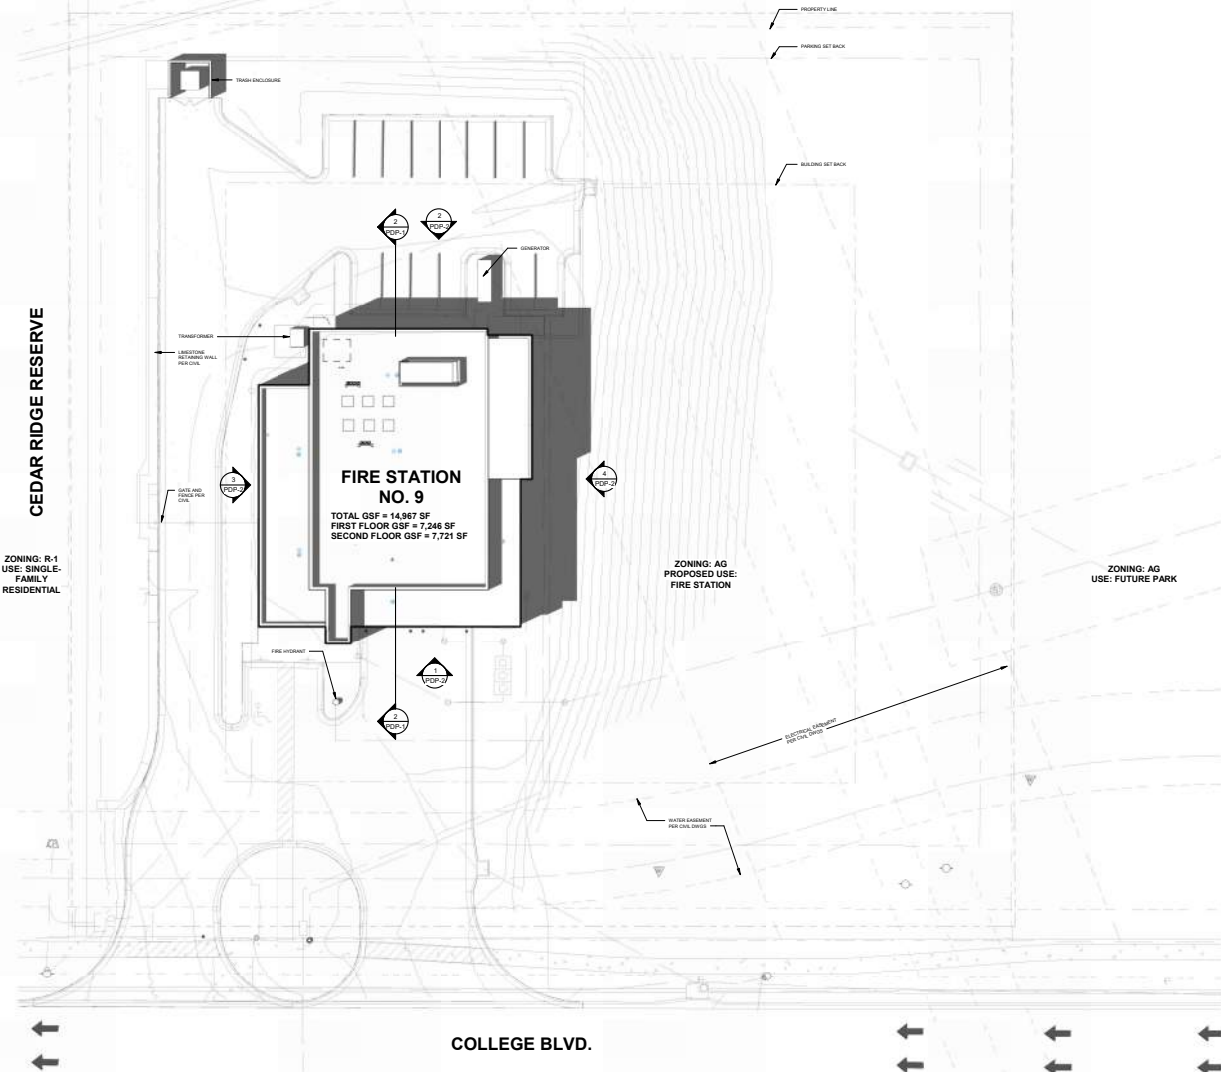

1 ARCHITECTURAL SITE PLAN

PDP-1 SCALE: 1/8" = 1'-0"



OLATHE FIRE STATION NO. 9
COLLEGE BLVD & S. CRESTONE
OLATHE, KS



Project No.: 23067
Date: 07/17/2024
Issued For: PDP

REVISIONS

No.	Date	Description
1	07/17/24	PDP Resubmit
2	08/24/24	PDP Resubmit

REGISTRATION

NOT FOR CONSTRUCTION

PROJECT TEAM

- ARCHITECT: FINKLE + WILLIAMS ARCHITECTURE
- FIRE STATION CONSULTANT: TCA ARCHITECTURE
- CIVIL: BHC ENGINEERS
- LANDSCAPE: LANDWORKS STUDIO
- STRUCTURAL: SSE ENGINEERS
- PLUMBING: PKMR ENGINEERS
- MECHANICAL: PKMR ENGINEERS
- ELECTRICAL: PKMR ENGINEERS
- CONTRACTOR: JEDUNN CONSTRUCTION



FINKLE + WILLIAMS
ARCHITECTS
8750 BEMER BLVD., SUITE 100
LENEKA, KANSAS 66219
913.498.1555
www.finklewilliams.com

SHEET TITLE

CONCEPTUAL SITE PLAN

SHEET NUMBER

PDP-1

A:\pdp\0123067_02\Site Plan\1 - Site Plan for PDP.mxd (PKMR) (BAC) (08/01/24)



Project No.: 23067
Date: 07/17/2024
Issued For: PDP

REVISIONS

No.	Date	Description
1	07/31/24	PDP Resubmit
2	08/20/24	PDP Resubmit

REGISTRATION

NOT FOR CONSTRUCTION

PROJECT TEAM

- ARCHITECT: FINKLE + WILLIAMS ARCHITECTURE
 FIRE STATION CONSULTANT: TCA ARCHITECTURE
 CIVIL: BHC ENGINEERS
 LANDSCAPE: LANDWORKS STUDIO
 STRUCTURAL: SSE ENGINEERS
 PLUMBING: PKMR ENGINEERS
 MECHANICAL: PKMR ENGINEERS
 ELECTRICAL: PKMR ENGINEERS
 CONTRACTOR: JEDUNK CONSTRUCTION



SHEET TITLE
EXTERIOR ELEVATIONS

SHEET NUMBER

PDP-2

EXTERIOR MATERIAL LEGEND

- (FC-01) GLASS FIBER REINF. CONCRETE PLANK RANDGREEN, BASIS OF DESIGN RIBBER ORIGIN, THINER COLLECTION BLEND OF BERRY FERRO, FERRO LIGHT, AND MATT
- (ST-01) LIMESTONE VENEER, BASIS OF DESIGN - MIX OF LISSTONE HONED, VERGGLASS, AND BRUSHED FLINT HILLS IN FLEMISH BOND PATTERN PER ELEVATIONS
- (ST-02) PRE-CAST CONCRETE CAP, COLOR BUFF, ON TRASH ENCLOSURE ONLY
- (GL-01) ALUMINUM GLAZING SYSTEM, BASIS OF DESIGN - KAWNEER PERMAFLOUR COATED W/ 1" CLEAR INSULATED LOW-E GLAZING UNIT
- (FT-01) RED ACCENT COLOR ON BAY DOORS
- (MTL-01) PAINTED STEEL CANOPY SYSTEM
- (MTL-02) MECHANICAL LOUVERS, PNTD CUSTOM COLOR TO MATCH STONE
- (MTL-03) PNTD STEEL GATE, CUSTOM COLOR TO MATCH MTL-01
- (MTL-04) ARCHITECTURAL METAL ROOF SCREEN, CUSTOM COLOR TO MATCH FC-01

MATERIAL PERCENTAGES



NORTH FACADE	SOUTH FACADE (PRIMARY ENTRY)	EAST FACADE	WEST FACADE
CLASS 2 (FC-01) 35.2% + 1020.61 SQFT	CLASS 2 (FC-01) 35.9% 1141.12 SQFT	CLASS 2 (FC-01) 33.1% + 1347.32 SQFT	CLASS 2 (FC-01) 33.3% + 1181.43 SQFT
CLASS 1 (ST-01) 52.2% + 1510.26 SQFT	CLASS 1 (ST-01) 52.2% + 1042.38 SQFT	CLASS 1 (ST-01) 34.0% + 1096.63 SQFT	CLASS 1 (ST-01) 46.1% + 1605.89 SQFT
CLASS 1 (GL-01) 12.6% + 363.97 SQFT	CLASS 1 (GL-01) 32.0% + 1018.79 SQFT	CLASS 1 (GL-01) 22.9% + 44274	CLASS 1 (GL-01) 13.6% + 829.22 SQFT

6 TRASH ENCLOSURE SIDE ELEV.

PDP-2 SCALE: 1/8" = 1'-0"

5 TRASH ENCLOSURE FRONT ELEV.

PDP-2 SCALE: 1/8" = 1'-0"

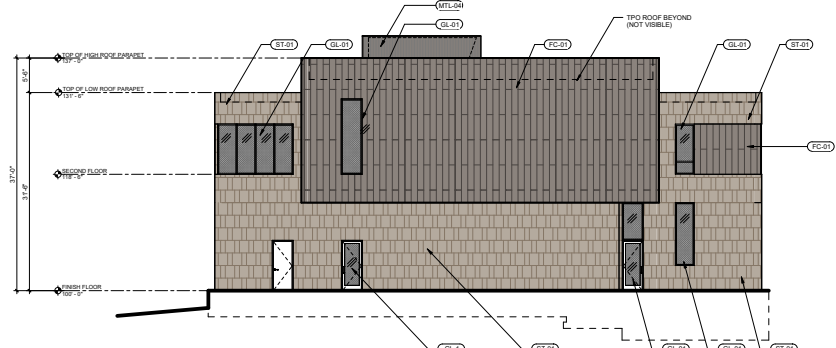
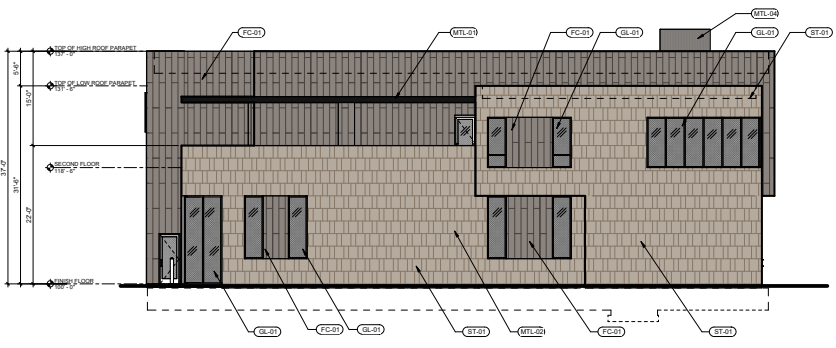


4 PDP EAST

PDP-2 SCALE: 1/8" = 1'-0"

2 PDP NORTH

PDP-2 SCALE: 1/8" = 1'-0"

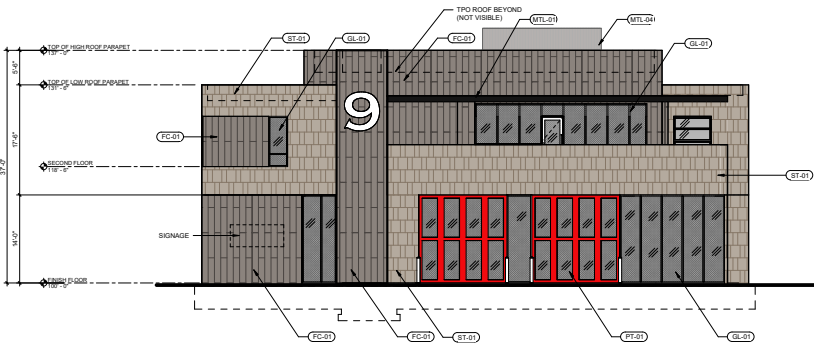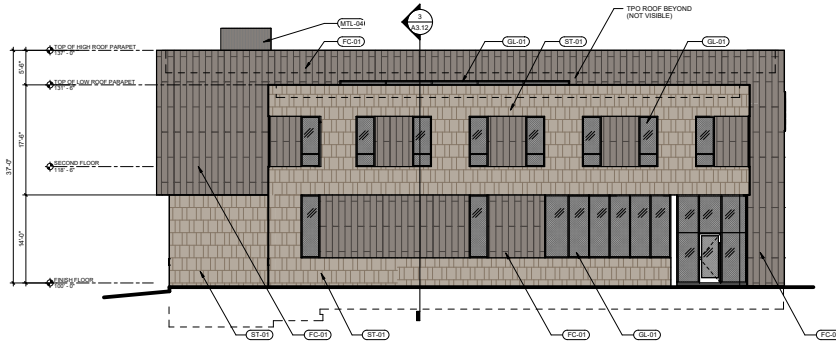

3 PDP WEST

PDP-2 SCALE: 1/8" = 1'-0"

1 PDP SOUTH

PDP-2 SCALE: 1/8" = 1'-0"

© Autodesk, Inc. 2023. All rights reserved. See Autodesk.com for more information.



1 - VIEW FROM WEST AT NIGHT



2 - VIEW FROM WEST



3 - VIEW FROM EAST



4 - AERIAL VIEW FROM EAST



Project No.: 23067
Date: 07/17/2024
Issued For: PDF

REVISIONS

No.	Date	Description
1	8/23/24	PDF Revisions
2	8/28/24	PDF Revisions

REGISTRATION

NOT FOR CONSTRUCTION

PROJECT TEAM

ARCHITECT	FINKLE+WILLIAMS ARCHITECTURE
FIRE STATION CONSULTANT	TCA ARCHITECTURE
CIVIL	BHC ENGINEERS
LANDSCAPE	LANDWORKS STUDIO
STRUCTURAL	BSE ENGINEERS
PLUMBING	PKMR ENGINEERS
MECHANICAL	PKMR ENGINEERS
ELECTRICAL	PKMR ENGINEERS
CONTRACTOR	JEDDINN CONSTRUCTION



FINKLE + WILLIAMS
ARCHITECTS
8790 BENNER BLVD., SUITE 100
LENEKA, KANSAS 66219
913.498.1168
www.finklewilliams.com

SHEET TITLE

RENDERINGS

SHEET NUMBER

PDP-3

Autodesk Civil 3D 2025. Object File Path: P:\DWGFILES\18400\02.dwg