





Drawing Name: C:\PROJECTS\2025\140-Cardinal Brush\140-Cardinal Brush.dwg Plot Date: May 07, 2025 Plot Time: 11:44am Plot By: craig.luebbert

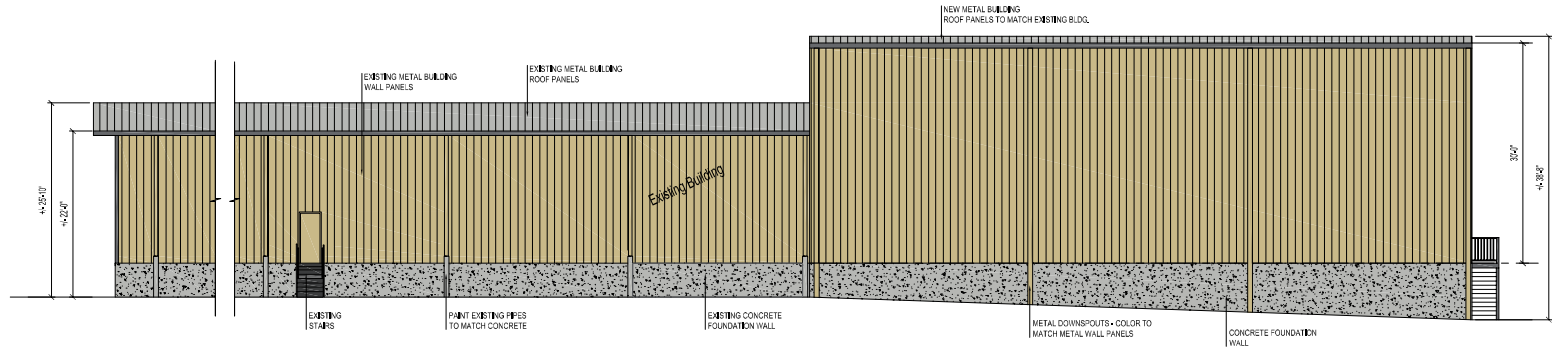

1 North Elevation  
SCALE: 1/8"=1'

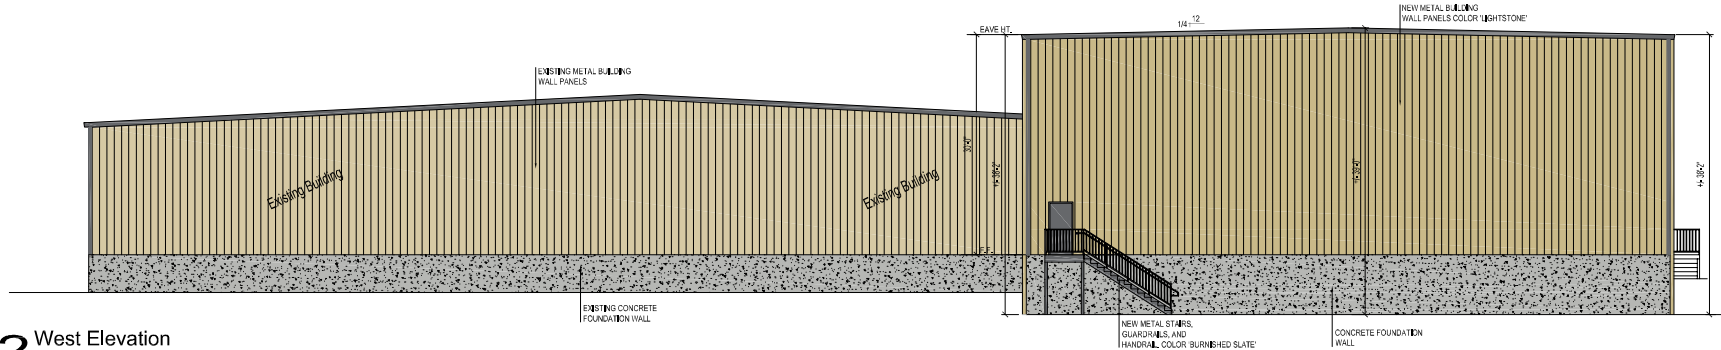

2 West Elevation  
SCALE: 1/8"=1'

PER UDO SECTION 19.60.001-F, BUILDINGS THAT DO NOT CONFORM TO THE BUILDING AND SITE STANDARDS OF THE ORDINANCE CODED IN THIS CHAPTER MAY BE GRANTED EXCEPTIONS TO THOSE STANDARDS TO ALLOW EXISTING BUILDINGS TO BE EXPANDED OR ENLARGED IN A MANNER THAT MATCHES THE EXISTING BUILDING DESIGN AND MATERIALS. ADDITIONS MUST BE COMPATIBLE WITH SURROUNDING PROPERTIES AND ARE SUBJECT TO MAJOR AND MINOR CHANGE REQUIREMENTS



3 Renderings  
SCALE: nts

Craig Luebbert  
Architecture



TEAGUE  
CONSTRUCTION, INC.  
Est. 1966

A New Building Addition for:  
Cardinal Brush

15790 S Keeler Terrace  
Olathe, Kansas 66062

DRAWN BY:  
5.7.25

CHECKED BY:

ARCHITECTURAL PROJECT NUMBER

SHEET NUMBER  
A201