


<b>FRONT ELEVATION AREA = 11,850 SF</b>	
CLASS 1/2 MATERIALS:	
• CAST BRICK - BR-1	2,045 SF 17%
• CAST BRICK - BR-2	1,585 SF 14%
• STONE	1,835 SF 16%
• GLAZING	2,010 SF 17%
• GROUND FACE CMU	1,065 SF 9%
• COMBED FACE CMU	400 SF 3%
• METAL PANEL	1,900 SF 16%
CLASS 1/2 TOTAL %	90%
GLAZING - 1ST FLOOR @ 22'	
2,010 SF	34%
CLASS 3 MATERIALS:	
• METAL PANEL	860 SF 7%
CLASS 4 MATERIALS:	
• METAL TRIM	450 SF 3%
<b>REAR ELEVATION AREA = 9,525 SF</b>	
CLASS 1/2 MATERIALS:	
• CAST BRICK - BR-1	2,530 SF 27%
• CAST BRICK - BR-2	4,525 SF 47%
• STONE	790 SF 8%
• GROUND FACE CMU	565 SF 6%
• COMBED FACE CMU	360 SF 4%
CLASS 1/2 TOTAL %	92%
CLASS 3 MATERIALS:	
• METAL PANEL	750 SF 8%
<b>RIGHT ELEVATION AREA = 8,560 SF</b>	
CLASS 1/2 MATERIALS:	
• CAST BRICK - BR-1	1,790 SF 21%
• CAST BRICK - BR-2	2,000 SF 23%
• STONE	1,050 SF 12%
• GLAZING	300 SF 3%
• GROUND FACE CMU	1,980 SF 23%
• COMBED FACE CMU	480 SF 6%
• METAL PANEL	285 SF 3%
CLASS 1/2 TOTAL %	91%
GLAZING - 1ST FLOOR @ 22'	
300 SF	5%
CLASS 3 MATERIALS:	
• METAL PANEL	660 SF 8%
CLASS 4 MATERIALS:	
• METAL TRIM	35 SF 1%
<b>LEFT ELEVATION AREA = 8,710 SF</b>	
CLASS 1/2 MATERIALS:	
• CAST BRICK - BR-1	850 SF 10%
• CAST BRICK - BR-2	1,350 SF 15%
• STONE	1,270 SF 15%
• GLAZING	400 SF 4%
• GROUND FACE CMU	180 SF 2%
• COMBED FACE CMU	205 SF 2%
• METAL PANEL	295 SF 3%
CLASS 1/2 TOTAL %	51%
GLAZING - 1ST FLOOR @ 22'	
400 SF	7%
CLASS 3 MATERIALS:	
• SPLIT FACE BLOCK	3,465 SF 40%
• METAL PANEL	660 SF 8%
CLASS 4 MATERIALS:	
• METAL TRIM	65 SF 1%



- THIN BRICK AND STONE VENEER MUST NOT BE DISTINGUISHABLE FROM FULL-DEPTH BRICK OR REAL STONE. THIN BRICK AND STONE VENEER MUST BE CONTINUED RETURNED A MINIMUM OF TWELVE (12) INCHES AROUND OUTSIDE CORNERS AND 1-SHAPED CORNER PIECES AND FULL-DEPTH CAPS MUST BE UTILIZED AT ALL OUTSIDE CORNERS AND EDGES TO MAINTAIN THE APPEARANCE OF FULL-DEPTH BRICK OR REAL STONE.
- ALL BUILDING MOUNTED AND ROOFTOP BUILDING HVAC AND MECHANICAL EQUIPMENT, VENTS, PIPING, ROOF ACCESS LADDERS, AND UTILITY METERS MUST BE LOCATED OUT OF VIEW OR OTHERWISE SCREENED FROM PUBLIC VIEW.
- EXTERIOR GROUND-MOUNTED AND BUILDING-MOUNTED INCLUDING, BUT NOT LIMITED TO, MECHANICAL EQUIPMENT, UTILITIES METER BANKS AND COOLERS MUST BE SCREENED FROM PUBLIC VIEW WITH THREE-SIDED LANDSCAPING OR WITH AN ARCHITECTURAL TREATMENT COMPATIBLE WITH THE BUILDING ARCHITECTURE.
- SIGNAGE SHOWN FOR REFERENCE ONLY. OWNER'S SIGN CONTRACTOR TO INSTALL NEW SIGNAGE. ALL SIGNS ARE UNDER SEPARATE PERMIT TO BE FILLED BY OWNER'S SIGNAGE CONTRACTOR. ALL SIGNAGE TO COMPLY WITH OLAHE SIGN CODE - UDO 18.50.190.

EXTERIOR FINISHES				
MATERIAL	CLASS	DESCRIPTION	MANUFACTURER	FINISH
AE-01	1	PAINT	SHERWIN WILLIAMS	KROGER BLUE PMS 2729C
AS-01	1	PREFINISHED ALUMINUM STOREFRONT DOOR	STANLEY	DARK BRONZE ANODIZED
AS-01	1	PREFINISHED ALUMINUM STOREFRONT		DARK BRONZE ANODIZED
BL-01	3	INTEGRALLY COLORED CMU - SPLIT FACE	BASALITE	870WR
BL-02	2	DECORATIVE, INTEGRALLY COLORED CMU - COMBED FACE	BASALITE	923WR
BL-05	2	DECORATIVE, INTEGRALLY COLORED CMU - GROUND FACE	BASALITE	828WR
BL-06	2	DECORATIVE, INTEGRALLY COLORED CMU - COMBED FACE	BASALITE	701WR
BR-01	2	DECORATIVE, INTEGRALLY COLORED BRICK CMU - SPEC-BRICK	CONCRETE PRODUCTS GROUP - LEE BUILDING PRODUCTS, INC. & BASALITE	GARDENER BLEND
BR-02	2	DECORATIVE, INTEGRALLY COLORED BRICK CMU - SPEC-BRICK	CONCRETE PRODUCTS GROUP - LEE BUILDING PRODUCTS, INC. & BASALITE	PANAMA CITY
CN-01	-	PREMANUFACTURED CANOPY	ARCHITECTURAL FABRICATIONS INC.	AGED BRONZE
CS-01	1	CULTURED STONE VENEER	COUNTRY LEDGESTONE	ECHO RIDGE
CS-03	1	CULTURED STONE SILL	COUNTRY LEDGESTONE	NIGHTFALL
MP-01	3	METAL PANEL - SMOOTH	BERRIDGE	AGED BRONZE
MP-03	2	METAL WALL PANEL, WOOD GRAIN FINISH	LONGBOARD	LIGHT CHERRY
MP-04	2	METAL WALL PANEL, WOOD GRAIN FINISH	LONGBOARD	BEECHWOOD
PM-01	-	PREFINISHED METAL DOWNSPOUTS, METAL COPING, ETC.	BERRIDGE	AGED BRONZE
PM-02	4	PREFINISHED METAL		MATTE BLACK
PM-03	4	PREFINISHED METAL		WHITE
PT-06	-	PAINTED METAL	SHERWIN WILLIAMS	MINDFUL GRAY SW7016
PT-07	-	PAINTED METAL	SHERWIN WILLIAMS	GAUNTLET GRAY SW7019
PT-08	-	PAINT	SHERWIN WILLIAMS	SHOCK SAFETY YELLOW
PT-12	-	PAINT	SHERWIN WILLIAMS	WHITE
SO-01	-	VINYL SOFFIT PANEL	CERTANTEED	DESERT TAN
TP-01	2	TPD ROOFING MEMBRANE		WHITE

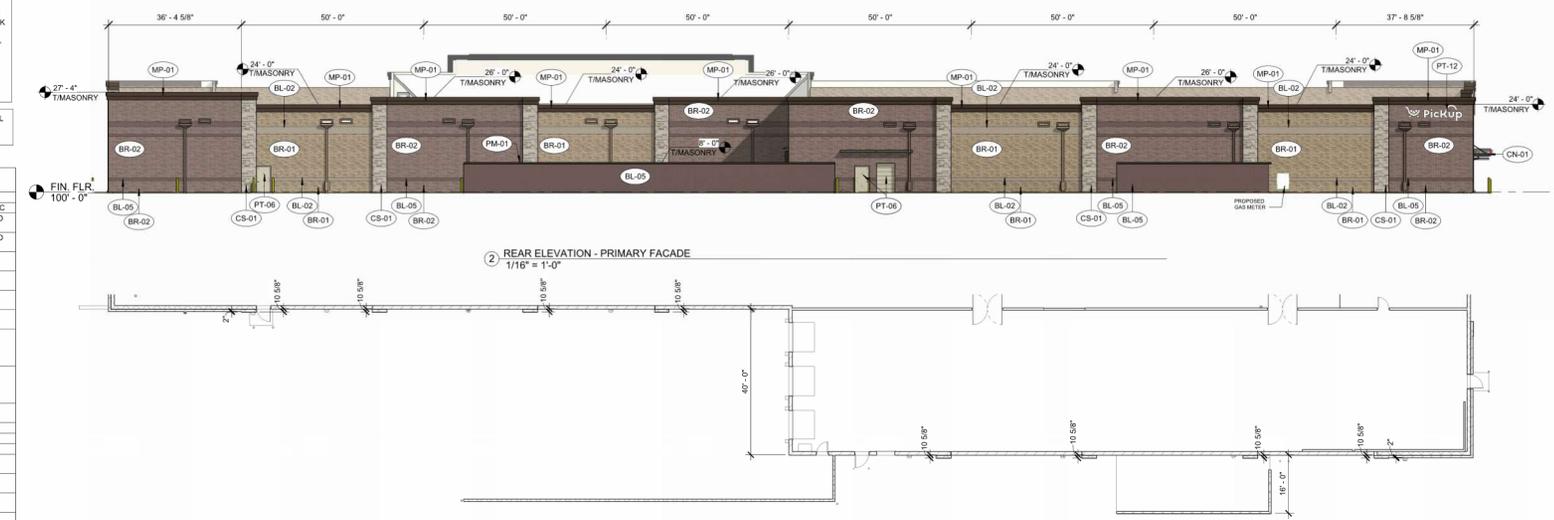

Naos Design Group, LLC  
 4949 S. SYRACUSE STREET  
 SUITE 460  
 DENVER, COLORADO 80237  
 (p) 303.759.5777 (f) 720.360.4281  
 www.naosdg.com

DILLONS #150

OLATHE, KS

JOB #: 2025076 DATE: 02/10/2026  
 SCALE: As indicated  
 COPYRIGHT © 2026 NAOS DESIGN GROUP, LLC.  
 THESE DRAWINGS, OR PARTS THEREOF, MAY NOT BE REPRODUCED IN ANY FORM BY ANY METHOD, FOR ANY PURPOSE, WITHOUT PRIOR WRITTEN CONSENT FROM NAOS.

THESE DOCUMENTS ARE FOR REVIEW ONLY. DOCUMENTS MUST BE APPROVED BY THE JURISDICTION AND THE DEVELOPER. DIMENSIONS AND AREAS ARE APPROXIMATE.

**FRONT ELEVATION AREA = 11,850 SF**

- CLASS 1/2 MATERIALS:**
- CAST BRICK - BR-1 2,045 SF 17%
  - CAST BRICK - BR-2 1,855 SF 14%
  - STONE 1,535 SF 14%
  - GLAZING 2,010 SF 17%
  - GROUND FACE CMU 1,065 SF 9%
  - COMBED FACE CMU 400 SF 3%
  - METAL PANEL 1,900 SF 16%
  - CLASS 1/2 TOTAL % 91%
- GLAZING - 1ST FLOOR @ 22'**
- 2,010 SF 34%
- CLASS 3 MATERIALS:**
- METAL PANEL 860 SF 7%
- CLASS 4 MATERIALS:**
- METAL TRM 450 SF 3%

**REAR ELEVATION AREA = 9,525 SF**


- CLASS 1/2 MATERIALS:**
- CAST BRICK - BR-1 2,510 SF 27%
  - CAST BRICK - BR-2 4,825 SF 47%
  - STONE 790 SF 8%
  - GROUND FACE CMU 965 SF 6%
  - COMBED FACE CMU 360 SF 4%
  - CLASS 1/2 TOTAL % 92%
- CLASS 3 MATERIALS:**
- METAL PANEL 750 SF 8%
- GLAZING - 1ST FLOOR @ 22'**
- 400 SF 7%
- CLASS 3 MATERIALS:**
- SPLIT FACE BLOCK 3,465 SF 40%
  - METAL PANEL 660 SF 8%
- CLASS 4 MATERIALS:**
- METAL TRM 65 SF 1%

**RIGHT ELEVATION AREA = 8,560 SF**

- CLASS 1/2 MATERIALS:**
- CAST BRICK - BR-1 1,790 SF 21%
  - CAST BRICK - BR-2 2,000 SF 23%
  - STONE 1,050 SF 12%
  - GLAZING 300 SF 3%
  - GROUND FACE CMU 1,960 SF 23%
  - COMBED FACE CMU 480 SF 6%
  - METAL PANEL 285 SF 3%
  - CLASS 1/2 TOTAL % 91%
- GLAZING - 1ST FLOOR @ 22'**
- 300 SF 3%
- CLASS 3 MATERIALS:**
- METAL PANEL 660 SF 8%
- CLASS 4 MATERIALS:**
- METAL TRM 35 SF 1%

**LEFT ELEVATION AREA = 8,710 SF**

- CLASS 1/2 MATERIALS:**
- CAST BRICK - BR-1 850 SF 10%
  - CAST BRICK - BR-2 1,350 SF 15%
  - STONE 1,270 SF 15%
  - GLAZING 400 SF 4%
  - GROUND FACE CMU 160 SF 2%
  - COMBED FACE CMU 205 SF 2%
  - METAL PANEL 295 SF 3%
  - CLASS 1/2 TOTAL % 51%
- GLAZING - 1ST FLOOR @ 22'**
- 400 SF 7%
- CLASS 3 MATERIALS:**
- SPLIT FACE BLOCK 3,465 SF 40%
  - METAL PANEL 660 SF 8%
- CLASS 4 MATERIALS:**
- METAL TRM 65 SF 1%

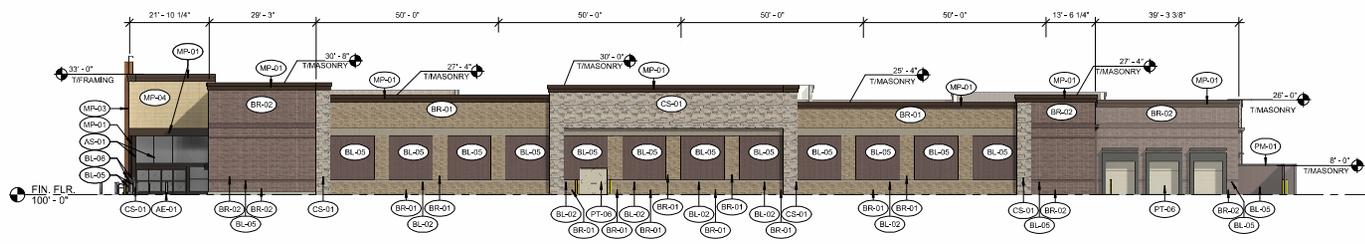

1 RIGHT ELEVATION - PRIMARY FACADE  
1/16" = 1'-0"

- THIN BRICK AND STONE VENEER MUST NOT BE DISTINGUISHABLE FROM FULL-DEPTH BRICK OR REAL STONE. THIN BRICK AND STONE VENEER MUST BE CONTINUED RETURNED A MINIMUM OF TWELVE (12) INCHES AROUND OUTSIDE CORNERS AND 45-DIGREE CORNER PIECES AND FULL-DEPTH CAPS MUST BE UTILIZED AT ALL OUTSIDE CORNERS AND EDGES TO MAINTAIN THE APPEARANCE OF FULL-DEPTH BRICK OR REAL STONE.
- ALL BUILDING MOUNTED AND ROOFTOP BUILDING HVAC AND MECHANICAL EQUIPMENT, VENTS, PIPING, ROOF ACCESS LADDERS, AND UTILITY METERS MUST BE LOCATED OUT OF VIEW OR OTHERWISE SCREENED FROM PUBLIC VIEW.
- EXTERIOR SIGNAGE, INCLUDING AND BUILDING-MOUNTED EQUIPMENT INCLUDING, BUT NOT LIMITED TO, MECHANICAL EQUIPMENT, UTILITIES, METER BANKS AND COOLERS MUST BE SCREENED FROM PUBLIC VIEW WITH THREE-SIDED LANDSCAPING OR WITH AN ARCHITECTURAL TREATMENT COMPATIBLE WITH THE BUILDING ARCHITECTURE.

• SIGNAGE SHOWN FOR REFERENCE ONLY. OWNERS SIGN CONTRACTOR TO INSTALL NEW SIGNAGE. ALL SIGNS ARE UNDER SEPARATE PERMIT TO BE FILED BY OWNERS SIGNAGE CONTRACTOR. ALL SIGNAGE TO COMPLY WITH OLATHE SIGN CODE - UDO 16.50.180.

EXTERIOR FINISHES				
MATERIAL	CLASS	DESCRIPTION	MANUFACTURER	FINISH
AE-01	1	PAINT PREFINISHED ALUMINUM STOREFRONT DOOR	SHERWIN WILLIAMS	RODGER BLUE PMS 2728C
AS-01	1	PAINT PREFINISHED ALUMINUM STOREFRONT	STANLEY	DARK BRONZE ANODIZED
BL-01	3	INTEGRALLY COLORED CMU - SPLIT FACE	BASALITE	870WR
BL-02	2	DECORATIVE, INTEGRALLY COLORED CMU - COMBED FACE	BASALITE	823WR
BL-05	2	DECORATIVE, INTEGRALLY COLORED CMU - GROUND FACE	BASALITE	828WR
BL-06	2	DECORATIVE, INTEGRALLY COLORED CMU - COMBED FACE	BASALITE	701WR
BR-01	2	DECORATIVE, INTEGRALLY COLORED BRICK CMU - SPEC-BRK	CONCRETE PRODUCTS GROUP - LEE BUILDING PRODUCTS, INC. & BASALITE	GARDENER BLEND
BR-02	2	DECORATIVE, INTEGRALLY COLORED BRICK CMU - SPEC-BRK	CONCRETE PRODUCTS GROUP - LEE BUILDING PRODUCTS, INC. & BASALITE	PANAMA CITY
CH-01	-	PREMANUFACTURED CANOPY	ARCHITECTURAL FABRICATIONS INC.	AGED BRONZE
CS-01	1	CULTURED STONE VENEER	COUNTRY LEDGESTONE	ECHO RIDGE
CS-03	1	CULTURED STONE SILL	COUNTRY LEDGESTONE	NIGHTFALL
MP-01	3	METAL PANEL - SMOOTH	BERNARDINI	AGED BRONZE
MP-03	2	METAL WALL PANEL, WOOD GRAIN FINISH	LONGBOARD	LIGHT CHERRY
MP-04	2	METAL WALL PANEL, WOOD GRAIN FINISH	LONGBOARD	BEECHWOOD
MP-01	-	PREFINISHED METAL DOWNSPOUTS	BERRIDGE	AGED BRONZE
MP-02	4	PREFINISHED METAL	BERRIDGE	MATTE BLACK
MP-03	1	PREFINISHED METAL	BERRIDGE	WHITE
PT-06	-	PAINTED METAL	SHERWIN WILLIAMS	MINDFUL GRAY SW7016
PT-07	-	PAINTED METAL	SHERWIN WILLIAMS	GALUNLET GRAY SW7019
PT-08	-	PAINT	SHERWIN WILLIAMS	SHERWIN SAFETY YELLOW
PT-12	-	PAINT	SHERWIN WILLIAMS	WHITE
SP-01	-	VINYL SOFFIT PANEL	CERTANTEED	DESERT TAN
TD-01	3	TPO ROOFING MEMBRANE	DAWSON	WHITE


**Naos Design Group, LLC**  
 4949 S. SYRACUSE STREET  
 SUITE 400  
 DENVER, COLORADO 80237  
 (p) 303.759.5777 (f) 720.360.4281  
 www.naosdg.com

**DILLONS #150**

**OLATHE, KS**

JOB #: 2025076 DATE: 02/10/2026

SCALE: As indicated  
 COPYRIGHT © 2026 NAOS DESIGN GROUP, LLC.  
 THESE DRAWINGS, OR PARTS THEREOF, MAY NOT BE REPRODUCED IN ANY FORM BY ANY METHOD, FOR ANY PURPOSE, WITHOUT PRIOR WRITTEN CONSENT FROM NAOS.

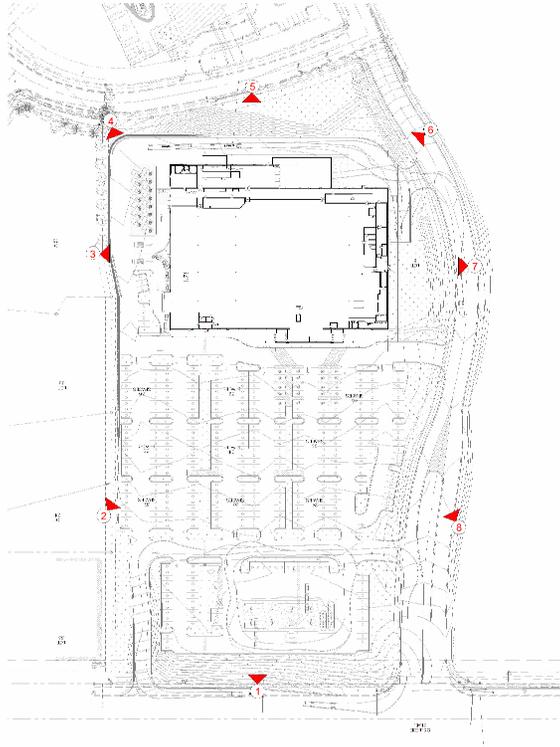

SIGHT LINE STUDY PLAN - FFE # 1028



1 SOUTH SIDE



2 SOUTHEAST CORNER



3 WEST SIDE



4 NORTHEAST CORNER



5 NORTH SIDE



6 NORTHWEST CORNER



LOADING DOCK VIEW



7 EAST SIDE



8 SOUTHWEST CORNER




Naos Design Group, LLC  
 4949 S. SYRACUSE STREET  
 SUITE 460  
 DENVER, COLORADO 80237  
 (p) 303.759.5777 (f) 720.360.4281  
 www.naosdg.com

DILLONS #150

OLATHE, KS


JOB #: 2025076 DATE: 01/26/2026  
 SCALE: 1" = 100'-0"  
 COPYRIGHT © 2026 NAOS DESIGN GROUP, LLC.  
 THESE DRAWINGS, OR PARTS THEREOF, MAY NOT BE REPRODUCED IN ANY FORM BY ANY METHOD, FOR ANY PURPOSE, WITHOUT PRIOR WRITTEN CONSENT FROM NAOS.

THESE DOCUMENTS ARE FOR REVIEW ONLY. DOCUMENTS MUST BE APPROVED BY THE JURISDICTION AND THE DEVELOPER. DIMENSIONS AND AREAS ARE APPROXIMATE.

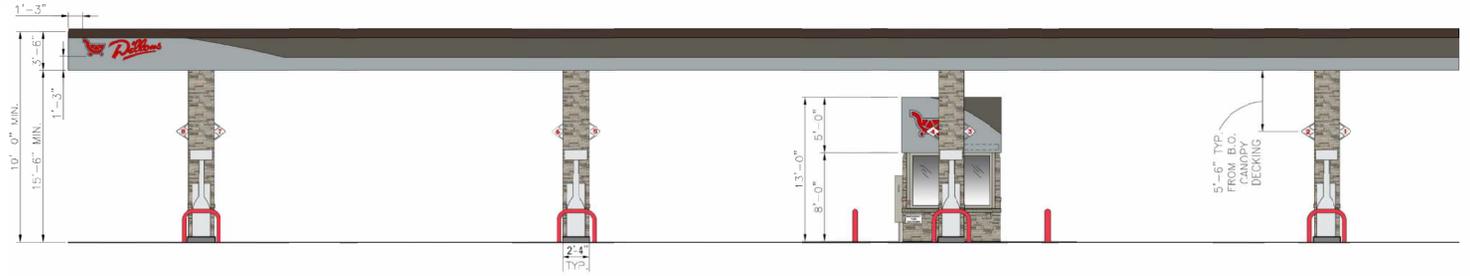

### 01 SECONDARY FACADE ELEVATION

SCALE: 3/16" = 1'-0"

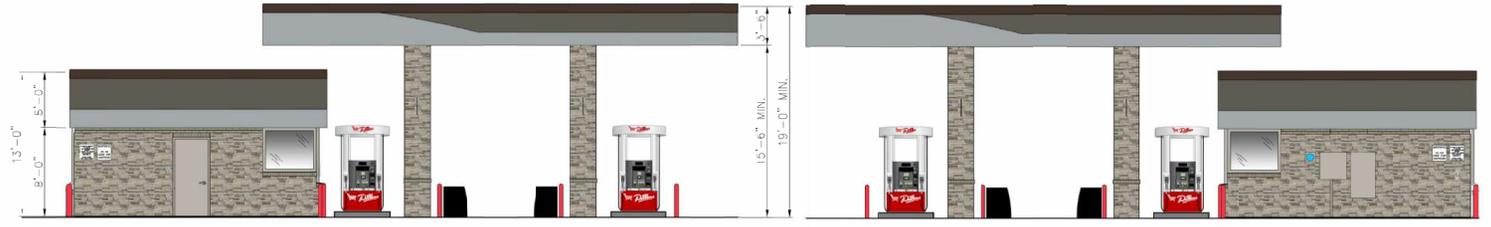

### 02 PRIMARY FACADE ELEVATION

SCALE: 3/16" = 1'-0"

### 03 SECONDARY FACADE ELEVATION

SCALE: 3/16" = 1'-0"



### 04 PRIMARY FACADE ELEVATION


SCALE: 3/16" = 1'-0"

FRONT ELEVATION 01				SIDE ELEVATION 02			
GLASS	40 SF	33%		GLASS	20 SF	7%	
STONE VENEER	35 SF	31%		STONE VENEER	165 SF	53%	
TOTAL CLASS 1/2	75 SF	64%		TOTAL CLASS 1/2		60%	
METAL PANEL CLASS 3	45 SF	38%		METAL PANEL CLASS 3	125 SF	40%	

REAR ELEVATION 04				SIDE ELEVATION 04			
STONE VENEER	75 SF	64%		GLASS	20 SF	7%	
STONE VENEER	165 SF	53%		STONE VENEER	165 SF	53%	
TOTAL CLASS 1/2		60%		TOTAL CLASS 1/2		60%	
METAL PANEL CLASS 3	45 SF	38%		METAL PANEL CLASS 3	125 SF	40%	

EXTERIOR FINISHES					
MATERIAL	CLASS	DESCRIPTION	MANUFACTURER	FINISH	
AE-01	1	PAINT	SHERWIN WILLIAMS	KROGER BLUE PMS 2728C	
AS-01	1	PREFINISHED ALUMINUM STOREFRONT DOOR	STANLEY	DARK BRONZE ANODIZED	
BL-01	3	INTEGRALLY COLORED CMU - SPLIT FACE	BASALITE	870WR	
BL-02	2	DECORATIVE, INTEGRALLY COLORED CMU - COMBED FACE	BASALITE	923WR	
BL-05	2	DECORATIVE, INTEGRALLY COLORED CMU - GROUND FACE	BASALITE	828WR	
BL-06	2	DECORATIVE, INTEGRALLY COLORED CMU - COMBED FACE	BASALITE	701WR	
BR-01	2	DECORATIVE, INTEGRALLY COLORED BRICK CMU - SPEC-BRICK	CONCRETE PRODUCTS GROUP - LEE BUILDING PRODUCTS, INC. & BASALITE	GARDENER BLEND	
BR-02	2	DECORATIVE, INTEGRALLY COLORED BRICK CMU - SPEC-BRICK	CONCRETE PRODUCTS GROUP - LEE BUILDING PRODUCTS, INC. & BASALITE	PANAMA CITY	
CA-01	-	PREMANUFACTURED CANOPY	ARCHITECTURAL FABRICATIONS, INC.	AGED BRONZE	
CS-01	1	CULTURED STONE VENEER	COUNTRY LEDGESTONE	ECHO RIDGE	
CS-03	1	CULTURED STONE SILL	COUNTRY LEDGESTONE	NIGHTFALL	
MP-01	3	METAL PANEL - SMOOTH	BERBRIDGE	AGED BRONZE	
MP-03	2	METAL WALL PANEL, WOOD GRAIN FINISH	LONGBOARD	LIGHT CHERRY	
MP-04	2	METAL WALL PANEL, WOOD GRAIN FINISH	LONGBOARD	BEECHWOOD	
PA-01	-	PREFINISHED METAL DOWNSPOUTS/METAL COPING, ETC.	BERBRIDGE	AGED BRONZE	
PA-02	4	PREFINISHED METAL		MATTE BLACK	
PA-03	4	PREFINISHED METAL		WHITE	
PT-07	-	PAINTED METAL	SHERWIN WILLIAMS	MINDFUL GRAY SW7016	
PT-27	-	PAINTED METAL	SHERWIN WILLIAMS	GAUNTLET GRAY SW7019	
PT-08	-	PAINT	SHERWIN WILLIAMS	SW608 SAFETY YELLOW	
PT-12	-	PAINT	SHERWIN WILLIAMS	WHITE	
SP-01	-	VINYL SOFFIT PANEL	CERTAINTEED	DESERT TAN	
TP-01	2	TPO ROOFING MEMBRANE		WHITE	

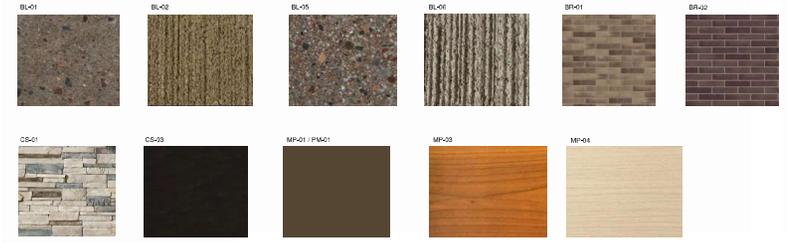

**naos** Naos Design Group, LLC  
 4949 SOUTH SYRACUSE ST. SUITE 460  
 DENVER, COLORADO 80237  
 (p) 333.759.5777 (f) 720.360.4281  
 www.naosdg.com

**DILLONS #150**  
 OLATHE, KS

JOB#: 2025076 DATE: 02/10/2026  
 SCALE: 3/16" = 1'-0"  
 COPYRIGHT © 2018 NAOS DESIGN GROUP, LLC. THESE DRAWINGS, OR PARTS THEREOF, MAY NOT BE REPRODUCED IN ANY FORM, BY ANY METHOD, FOR ANY PURPOSE, WITHOUT PRIOR WRITTEN CONSENT FROM NAOS.