





COPYRIGHT © 2020- MANTEL TETER ARCHITECTS, P.C.

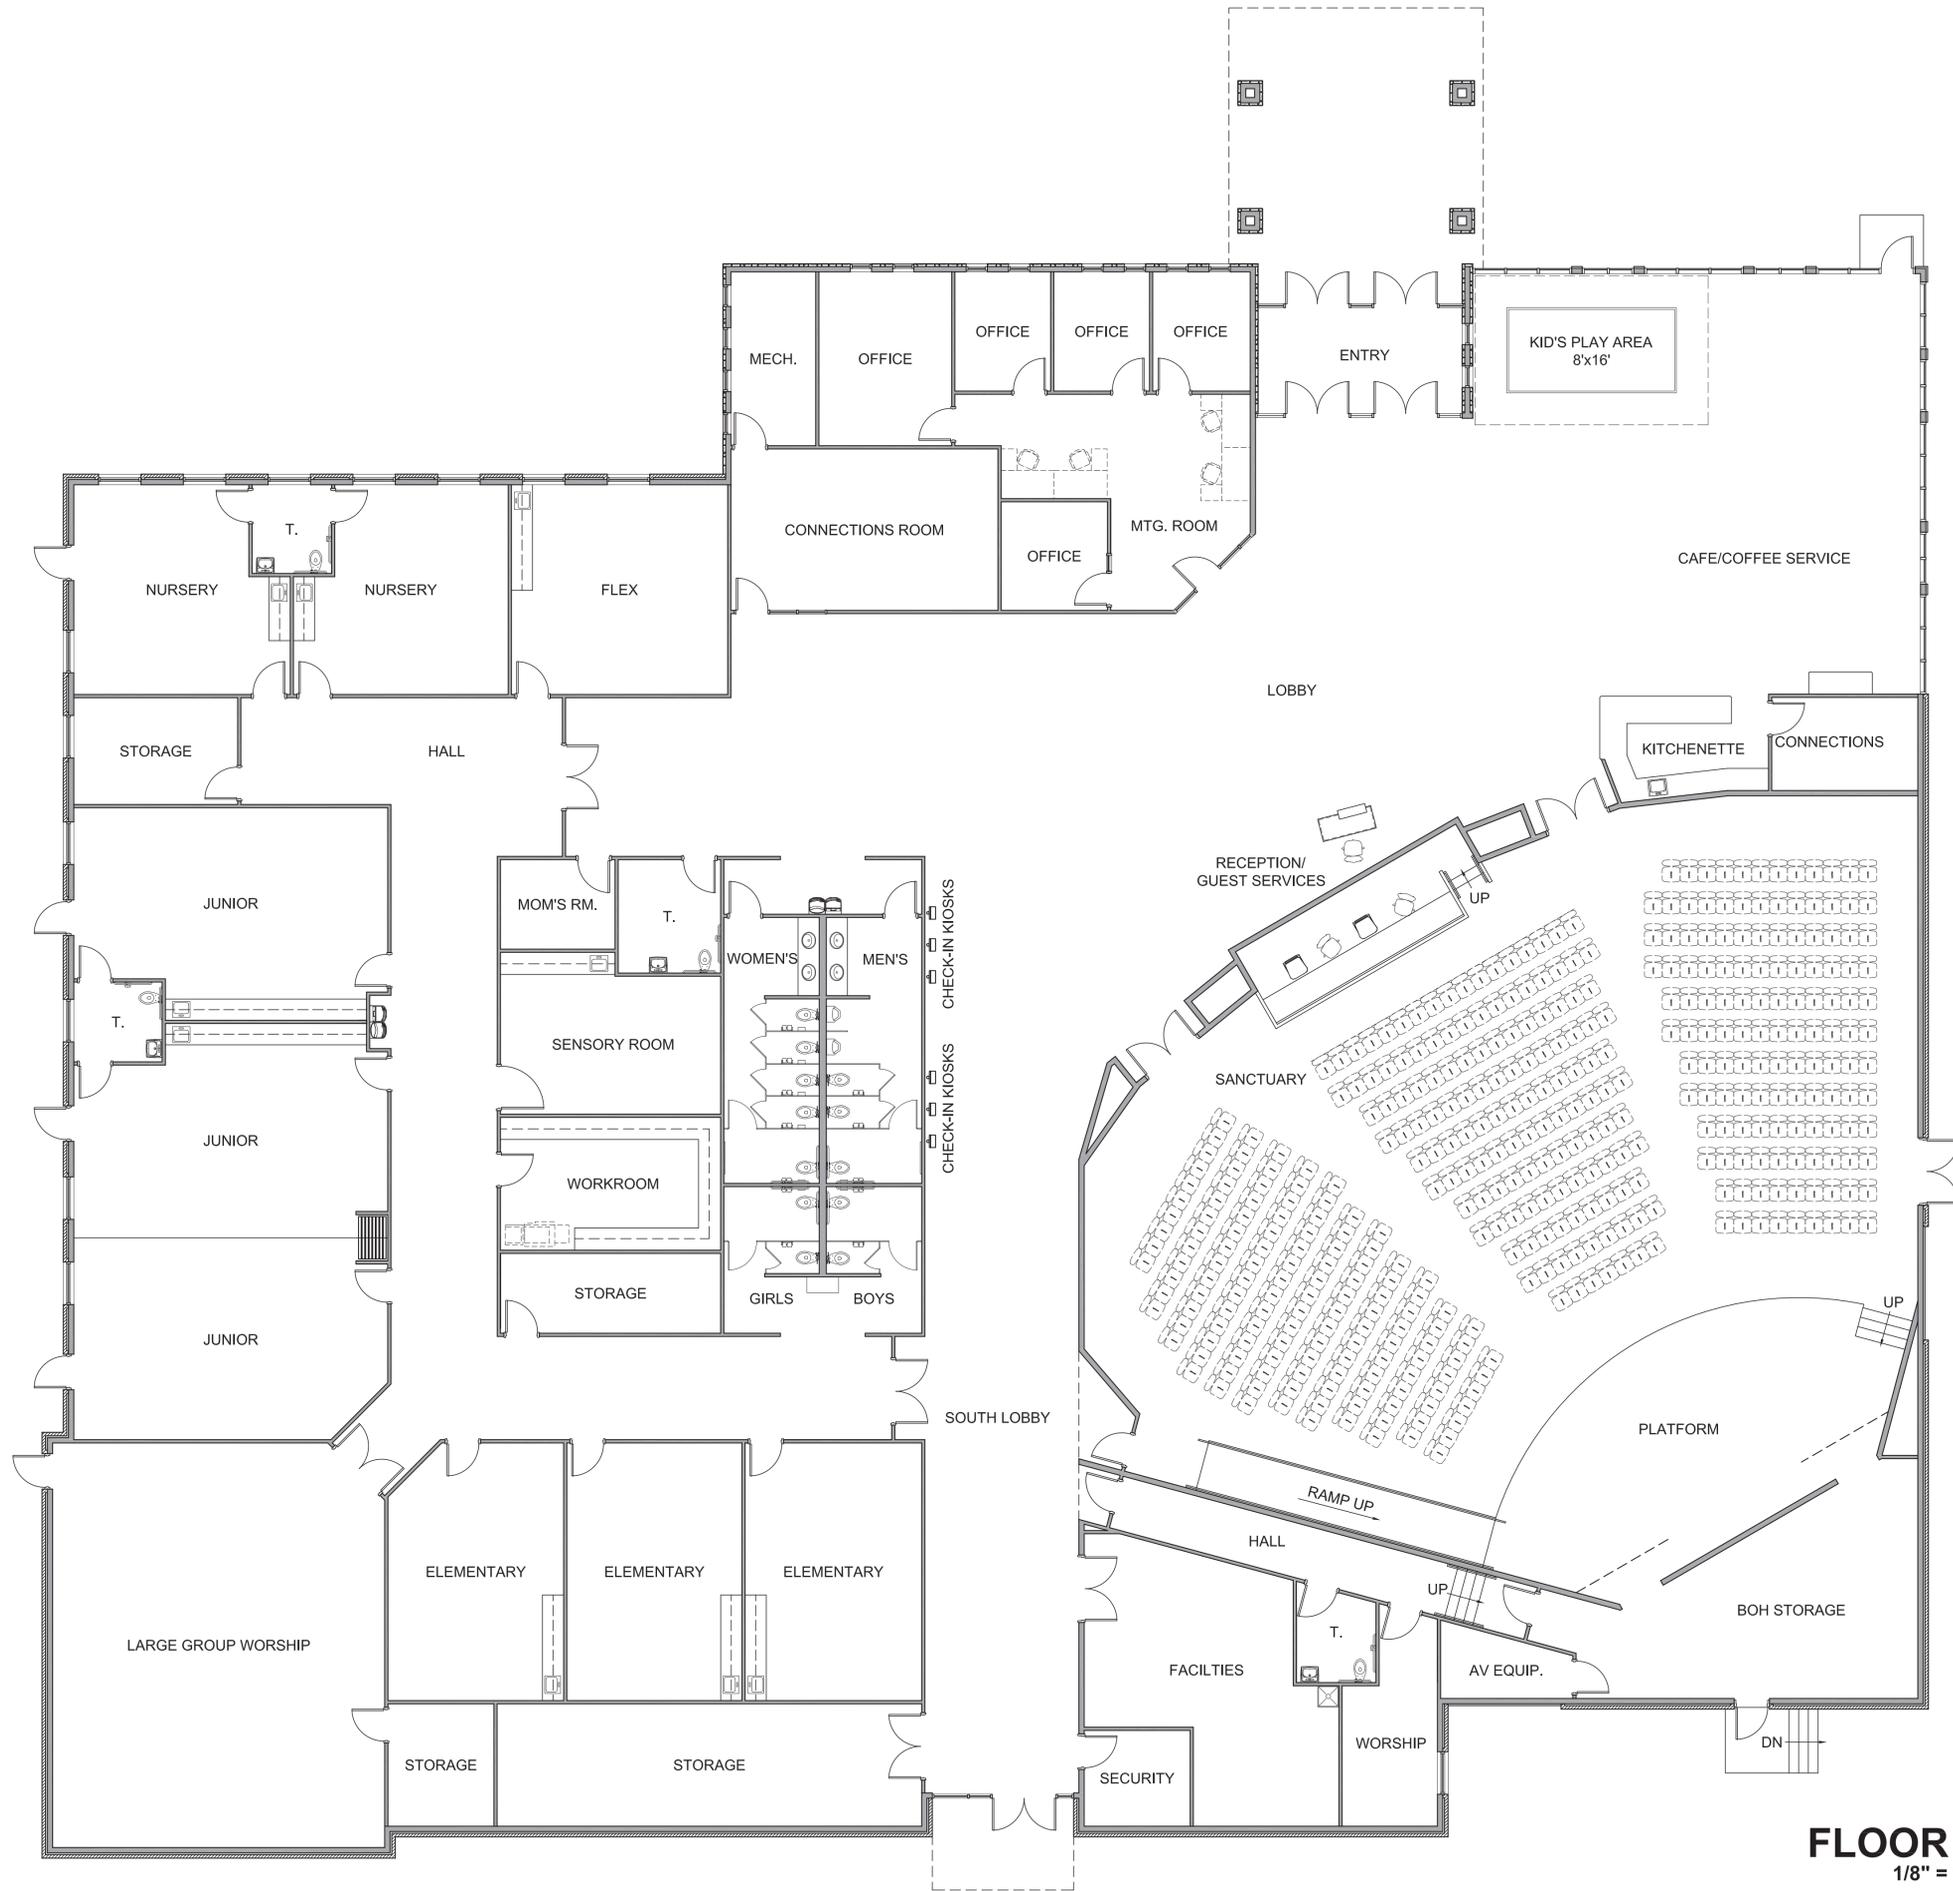

FLOOR PLAN
1/8" = 1'-0"

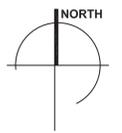

A New Worship Facility For:
GRACE CHURCH - OLATHE
17289 WEST 167TH STREET
OLATHE, KS 662062

PROJECT #: 19-779
ISSUE DATE: 3/6/2020
DRAWN BY:
CHECKED BY: BCR
REVISIONS:

SHEET No.
A1
FLOOR PLAN




COPYRIGHT © 2020 - MANTEL TETER ARCHITECTS, P.C.



BUILDING FINISH MATERIALS (S.F.)

CLASS 1 OR 2	=	3427 (75.2%)
GLASS	=	1330 (38.8%)
CLASS 3	=	1131 (24.8%)
TOTAL		4558

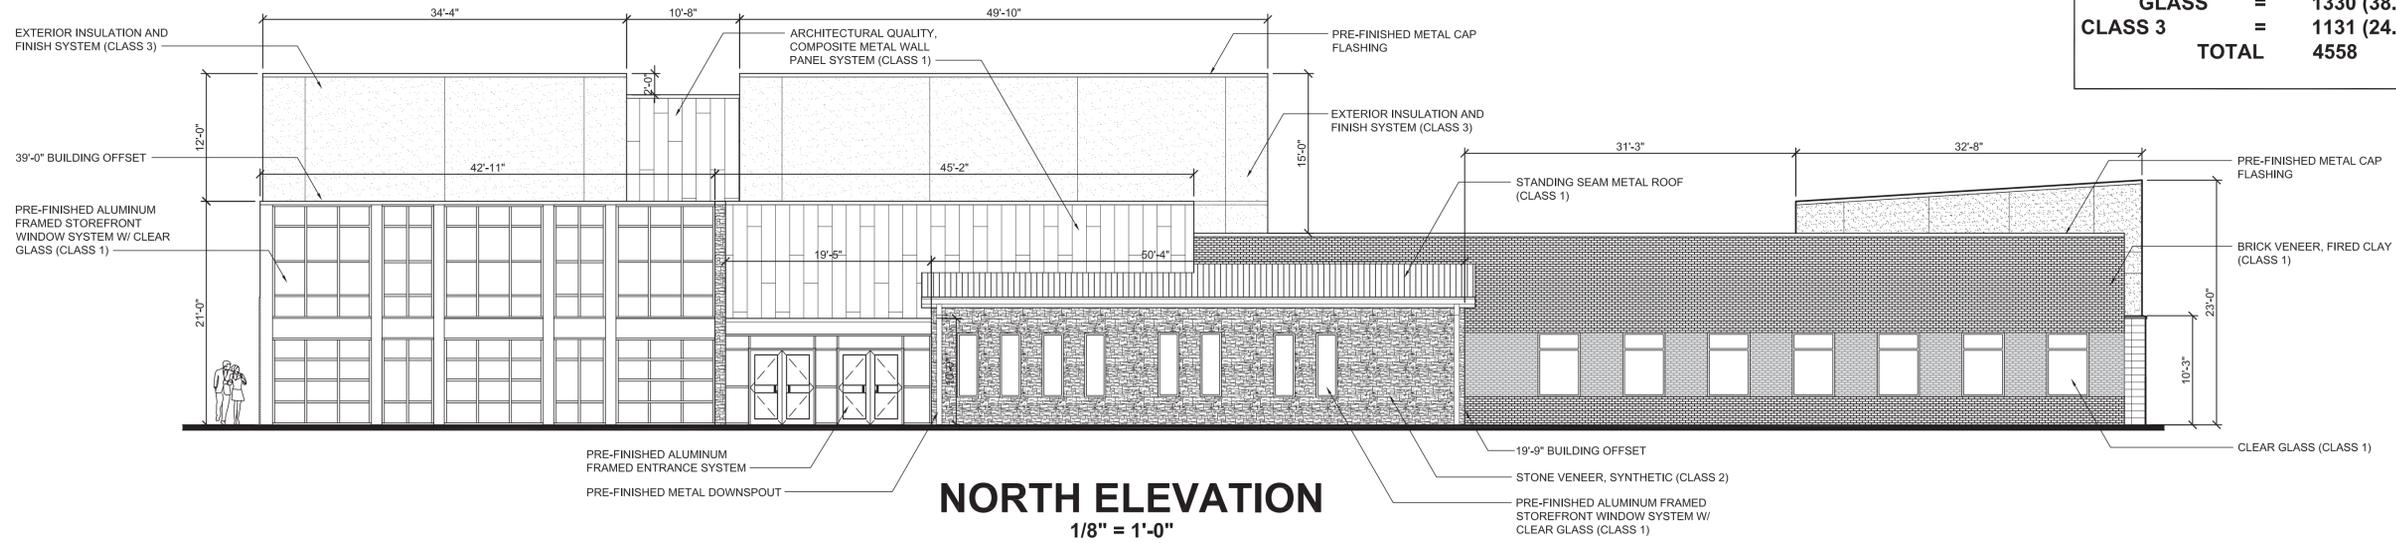

NORTH ELEVATION
1/8" = 1'-0"

BUILDING FINISH MATERIALS (S.F.)

CLASS 1 OR 2	=	2387 (59.7%)
GLASS	=	678 (28.4%)
CLASS 3	=	1610 (40.3%)
TOTAL		3997



EAST ELEVATION
1/8" = 1'-0"

A New Worship Facility For:
GRACE CHURCH - OLATHE
17289 WEST 167TH STREET
OLATHE, KS 662062

PROJECT #: 19-779
ISSUE DATE: 3/6/2020
DRAWN BY:
CHECKED BY: BCR

REVISIONS:


SHEET No.
A2
EXTERIOR ELEVATIONS



COPYRIGHT © 2020 - MANTEL TETER ARCHITECTS, P.C.




829 Walnut Street, Suite 6104 | Kansas City, Missouri 64108
tel: 816.877.215.0000 | www.mantelteter.com

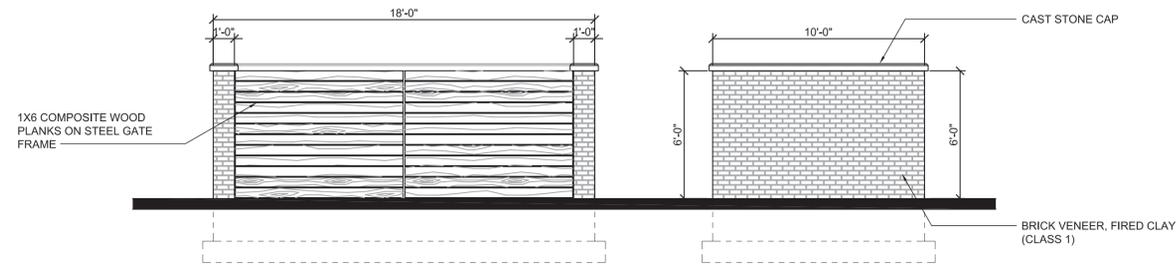


TRASH ENCLOSURE
1/4" = 1'-0"

BUILDING FINISH MATERIALS (S.F.)	
CLASS 1 OR 2	= 2819 (66%)
GLASS	= 417 (14.8%)
CLASS 3	= 1451 (34%)
TOTAL	4270

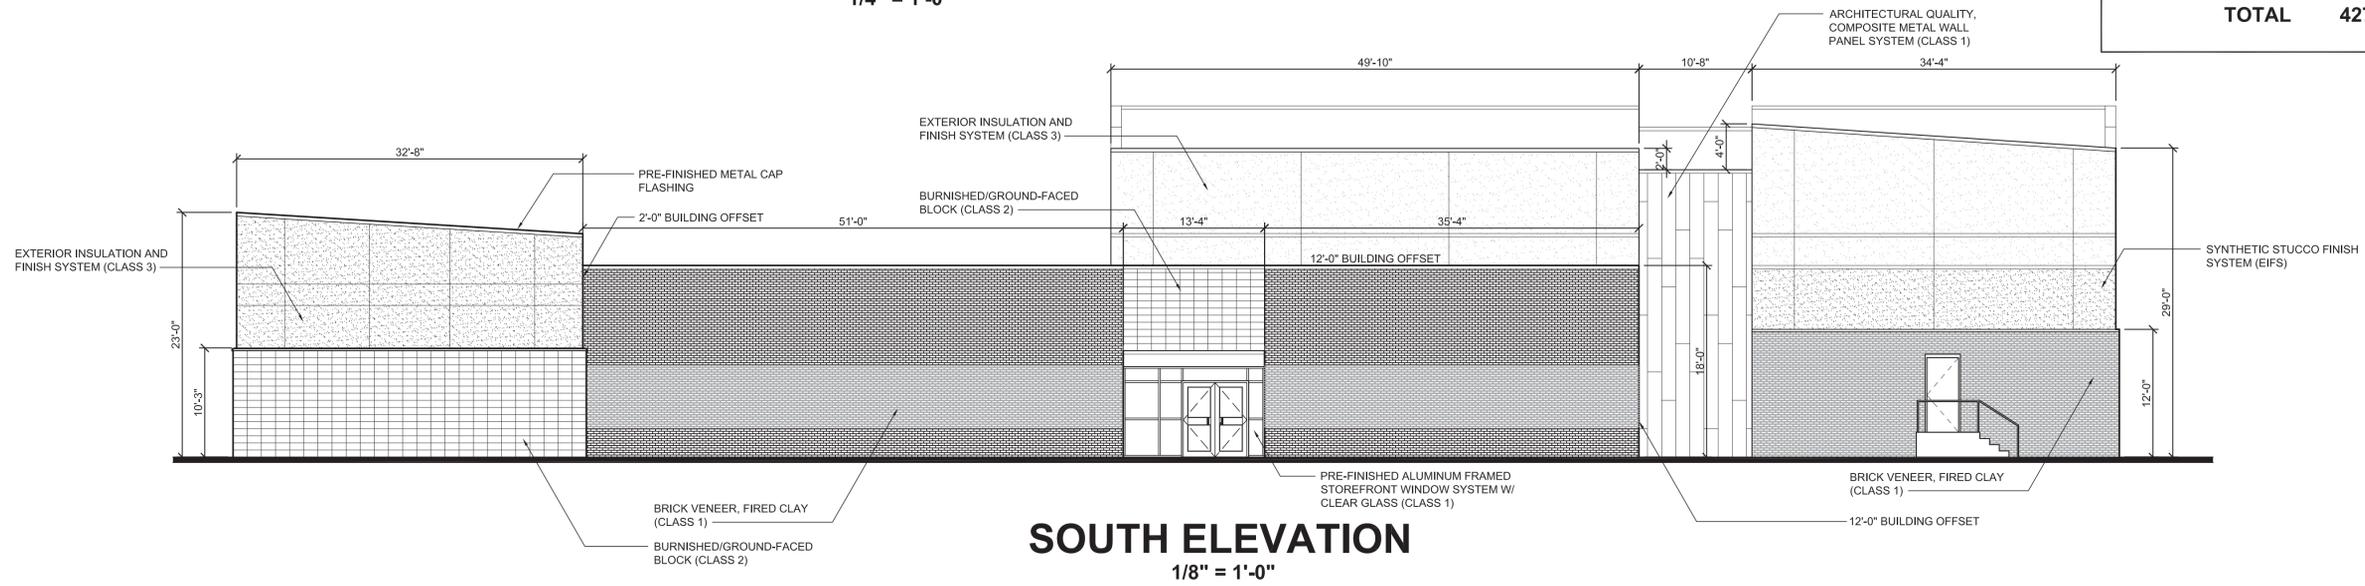

SOUTH ELEVATION
1/8" = 1'-0"

BUILDING FINISH MATERIALS (S.F.)	
CLASS 1 OR 2	= 2623 (67.0%)
GLASS	= 352 (13.4%)
CLASS 3	= 1316 (33.0%)
TOTAL	3939

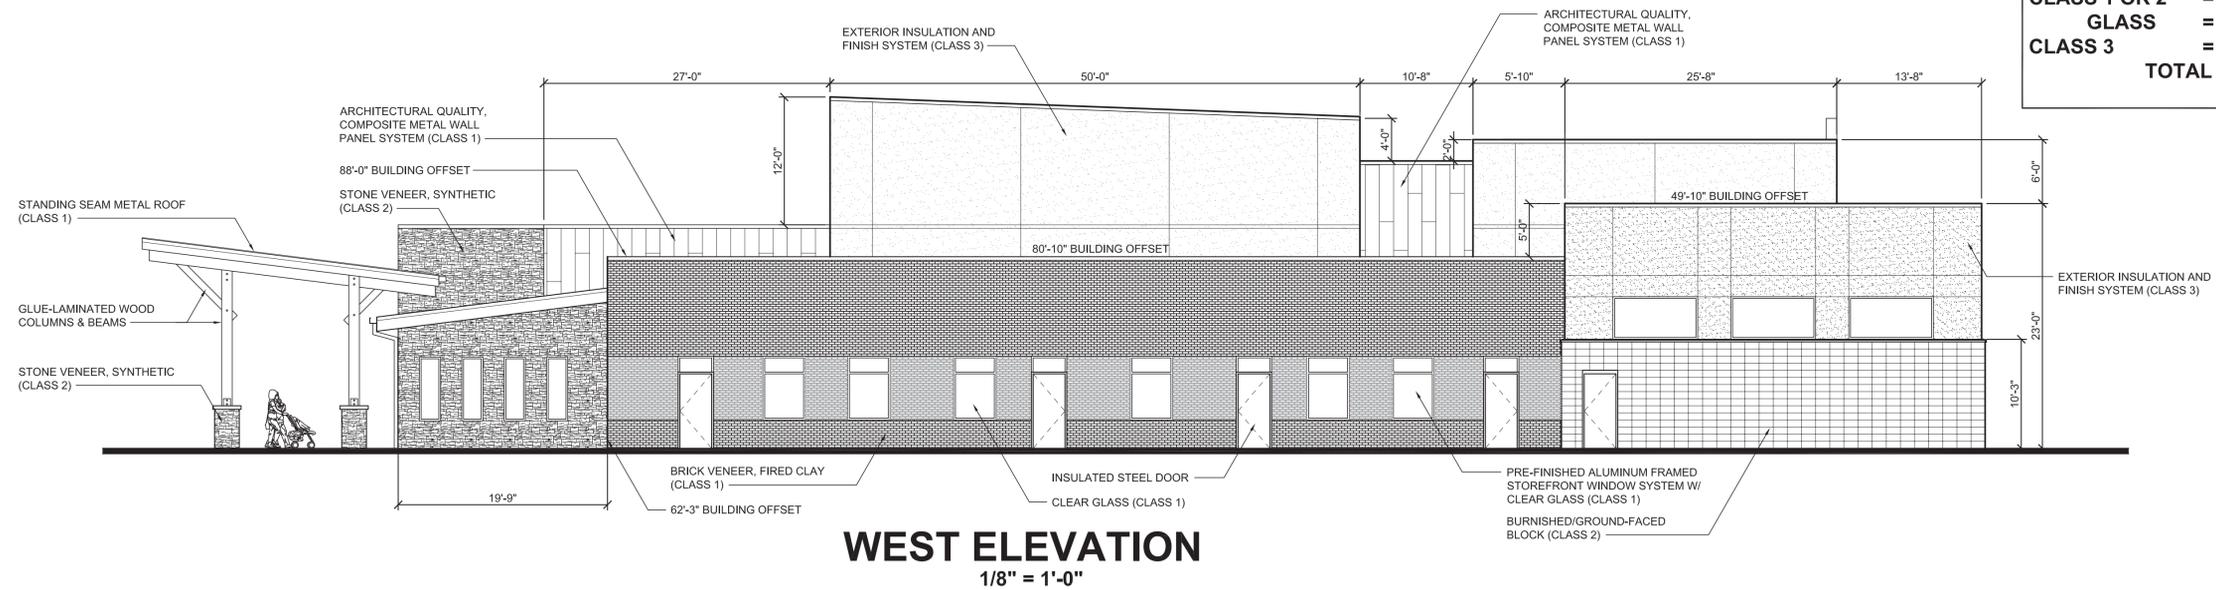

WEST ELEVATION
1/8" = 1'-0"

A New Worship Facility For:
GRACE CHURCH - OLATHE
17289 WEST 167TH STREET
OLATHE, KS 662062

PROJECT #: 19-779
ISSUE DATE: 3/6/2020
DRAWN BY:
CHECKED BY: BCR

REVISIONS:

SHEET No.
A3
EXTERIOR ELEVATIONS



NORTHWEST ELEVATION



NORTHEAST ELEVATION



COPYRIGHT © 2020 - MANTEL TETER ARCHITECTS, P.C.



A New Worship Facility For:
GRACE CHURCH - OLATHE
 17289 WEST 167TH STREET
 OLATHE, KS 662062

PROJECT #: 19-779
 ISSUE DATE: 3/6/2020
 DRAWN BY:
 CHECKED BY: BCR

REVISIONS:

SHEET No.
A4
 EXTERIOR RENDERINGS



SOUTHEAST ELEVATION



SOUTHWEST ELEVATION



COPYRIGHT © 2020 - MANTEL TETER ARCHITECTS, P.C.



A New Worship Facility For:
GRACE CHURCH - OLATHE
 17289 WEST 167TH STREET
 OLATHE, KS 662062

PROJECT #: 19-779
 ISSUE DATE: 3/6/2020
 DRAWN BY:
 CHECKED BY: BCR
 REVISIONS:

SHEET No.
A5
 EXTERIOR RENDERINGS