




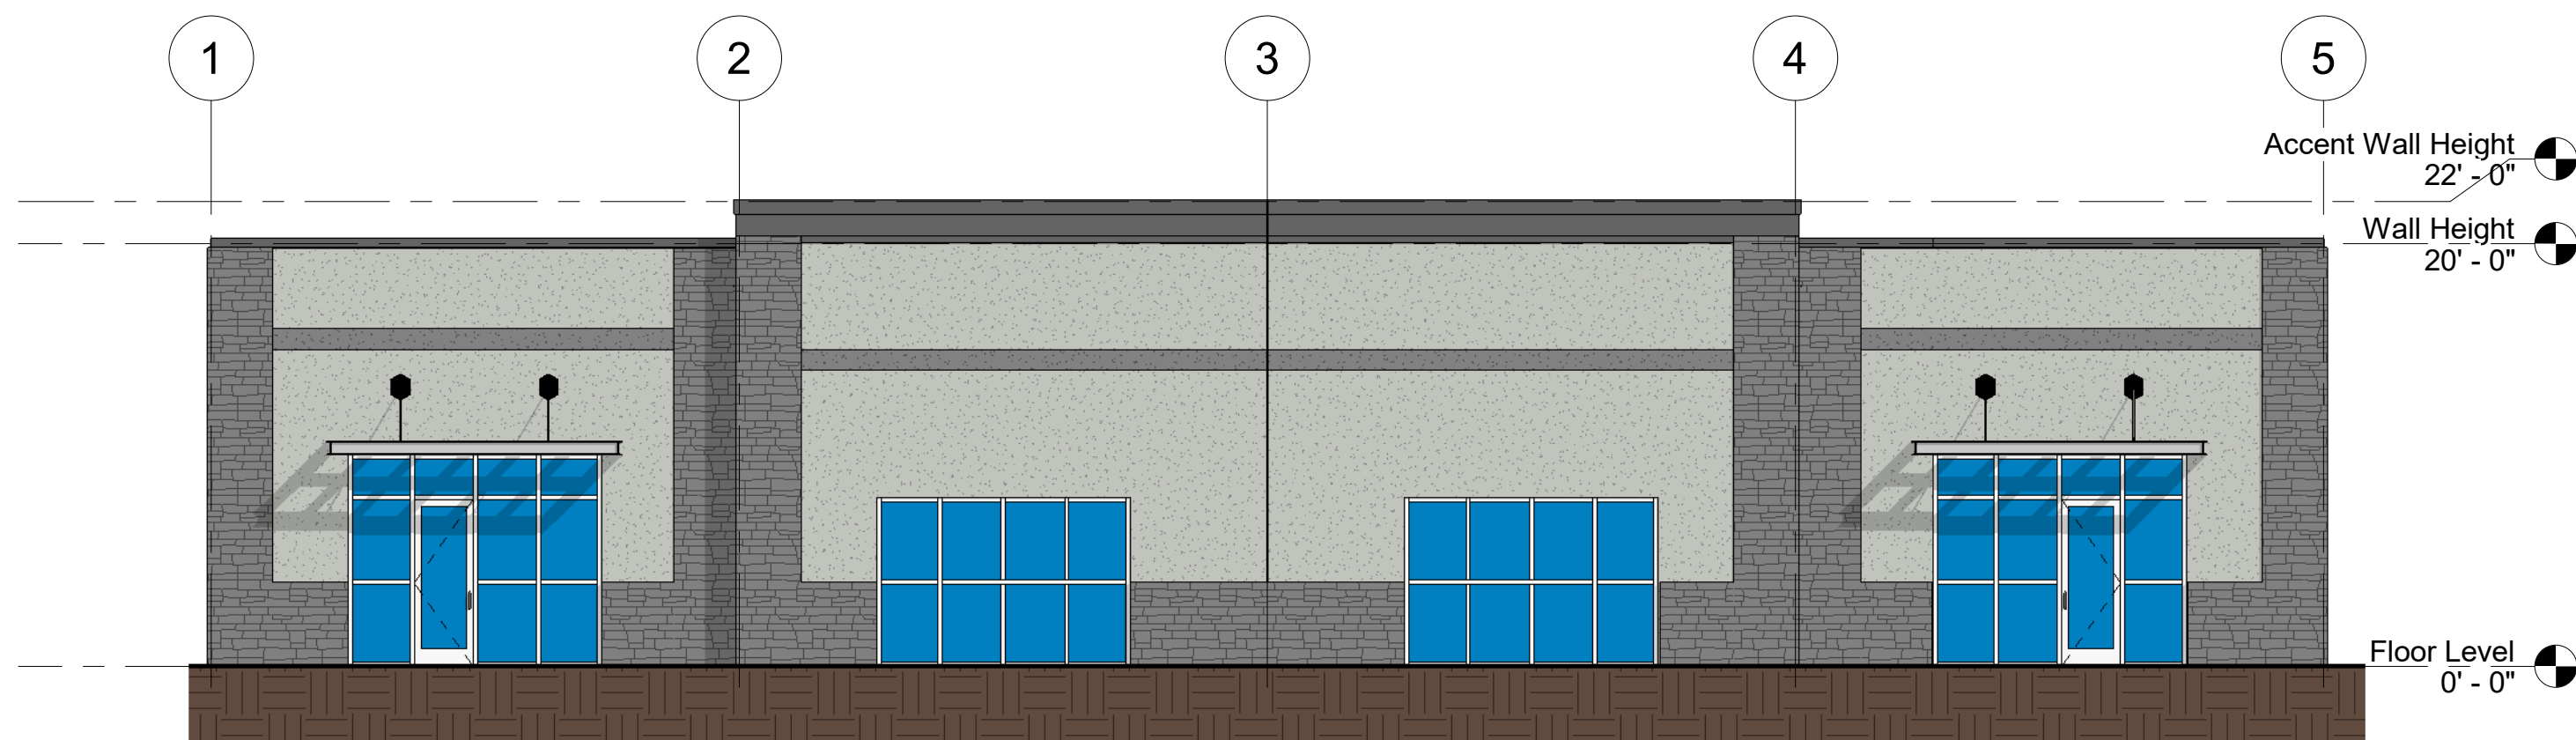


② East Color Elevation
1/8" = 1'-0"

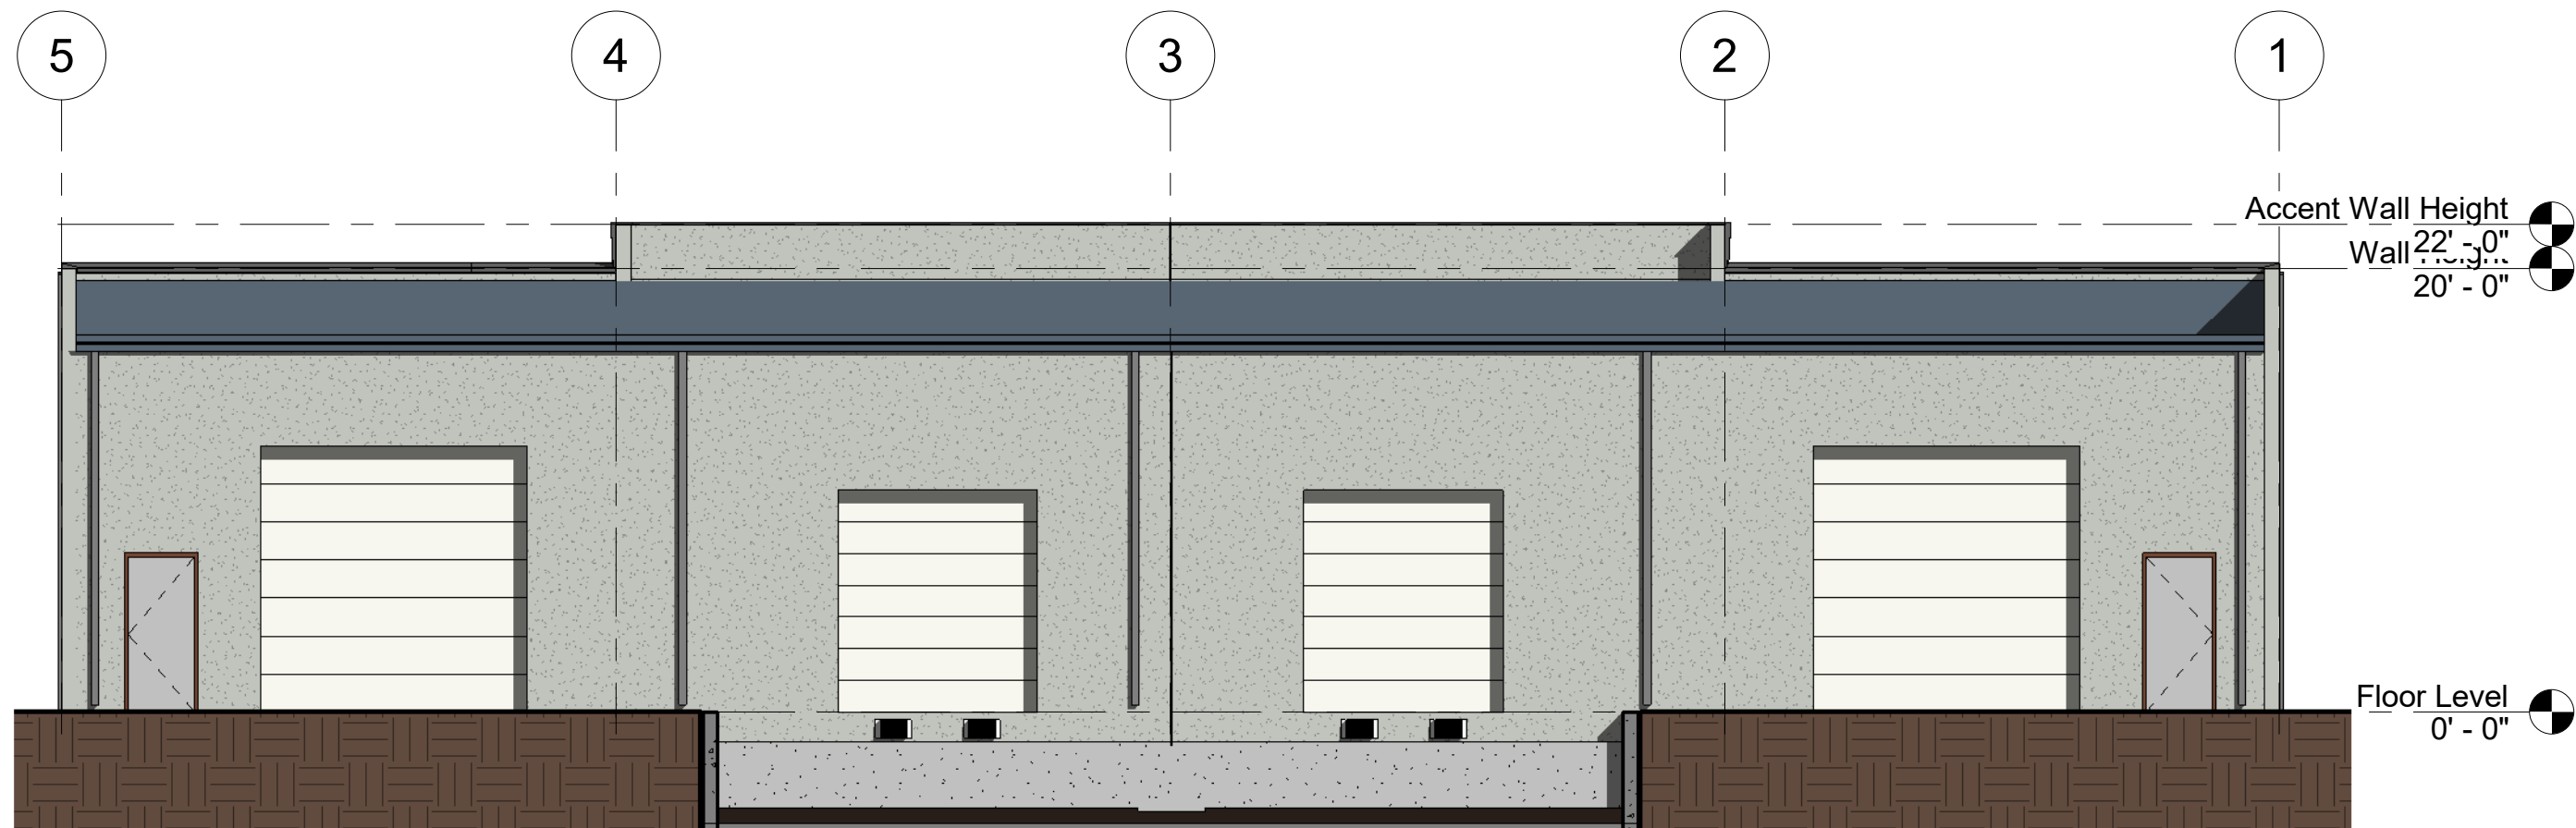


③ West Color Elevation
1/8" = 1'-0"

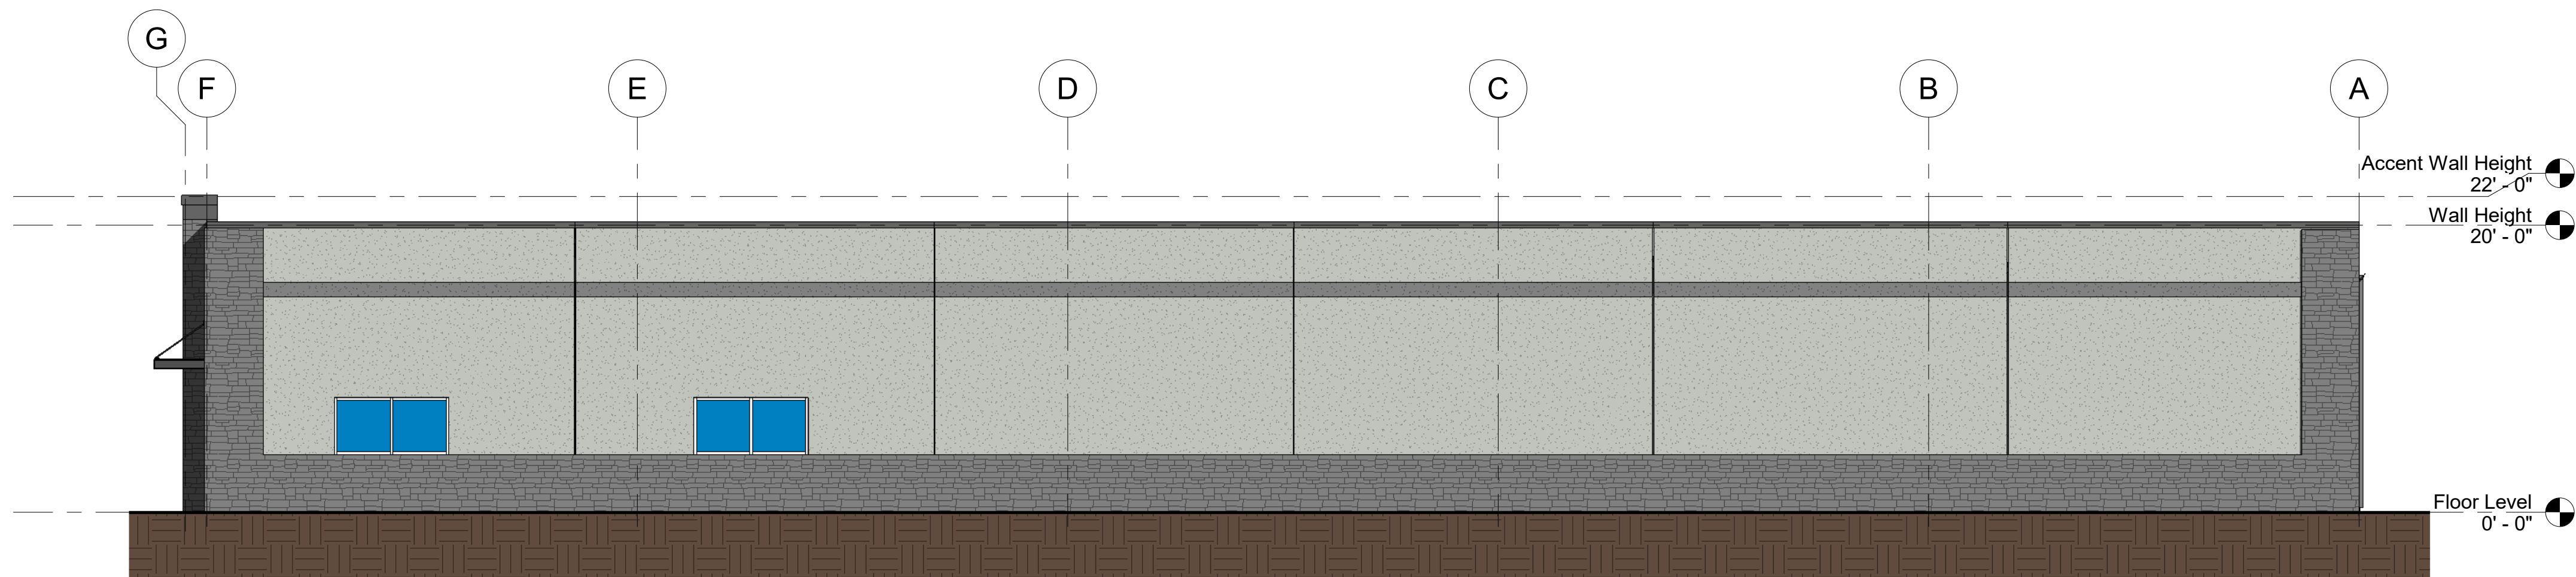

① North Color
1/8" = 1'-0"

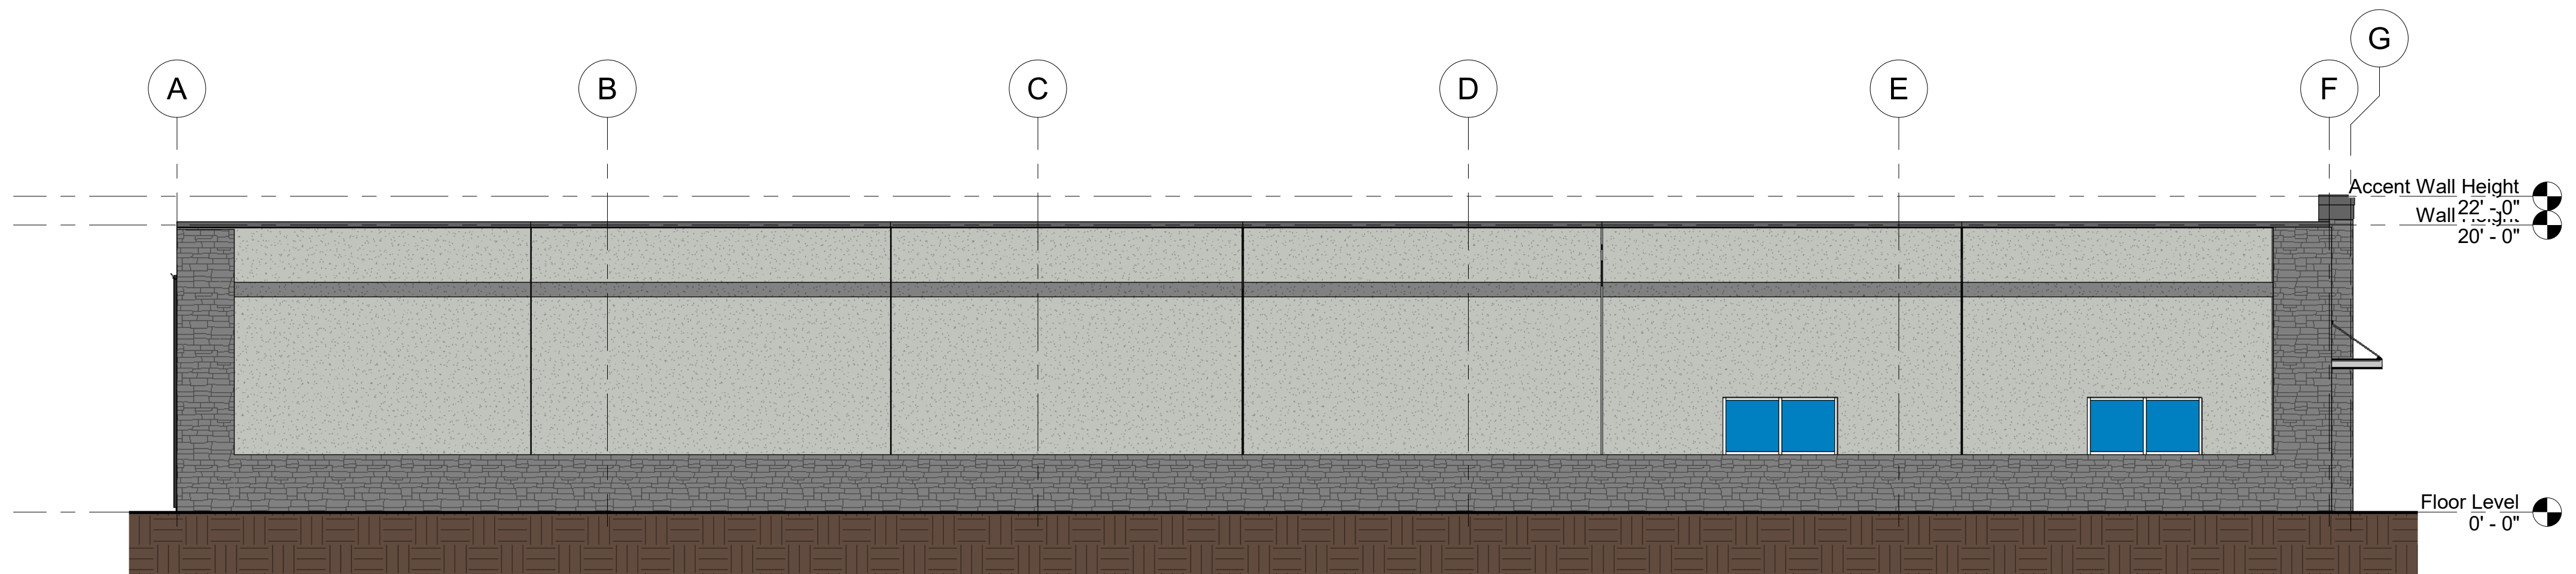

④ South Color
1/8" = 1'-0"

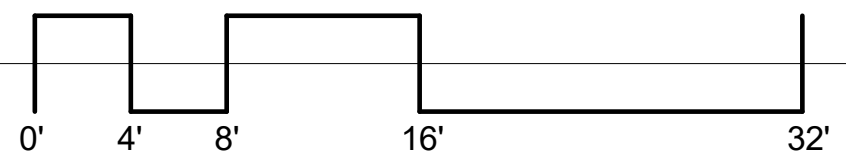

scharhag
HERMAN A. SCHARHAG COMPANY ARCHITECTS

6247 Brookside Blvd. #204 Kansas City, Mo 64113
Phone: 816-656-5055 Scharhag@att.net

Copyright 2017 Herman A. Scharhag Co., Architects
All Rights Reserved. No part of these drawings may be
reproduced in any form or by any electronic or
mechanical means, without written permission.

NEW BUILDING FOR
**MAHAFFIE WAREHOUSE
PROJECT BLDG. 1**
153rd COURT AND MAHAFFIE ST.

J. Jeffrey Schroeder Mo. License A-4226
Herman Scharhag Co., Arch. Cert. of Authority 000022

No.	Description	Date
Revision Schedule		


Colored
Elevations

Project number 2120
Date 12/19/2018

A202


Scale 1/8" = 1'-0"

12/19/2018 4:37:37 PM

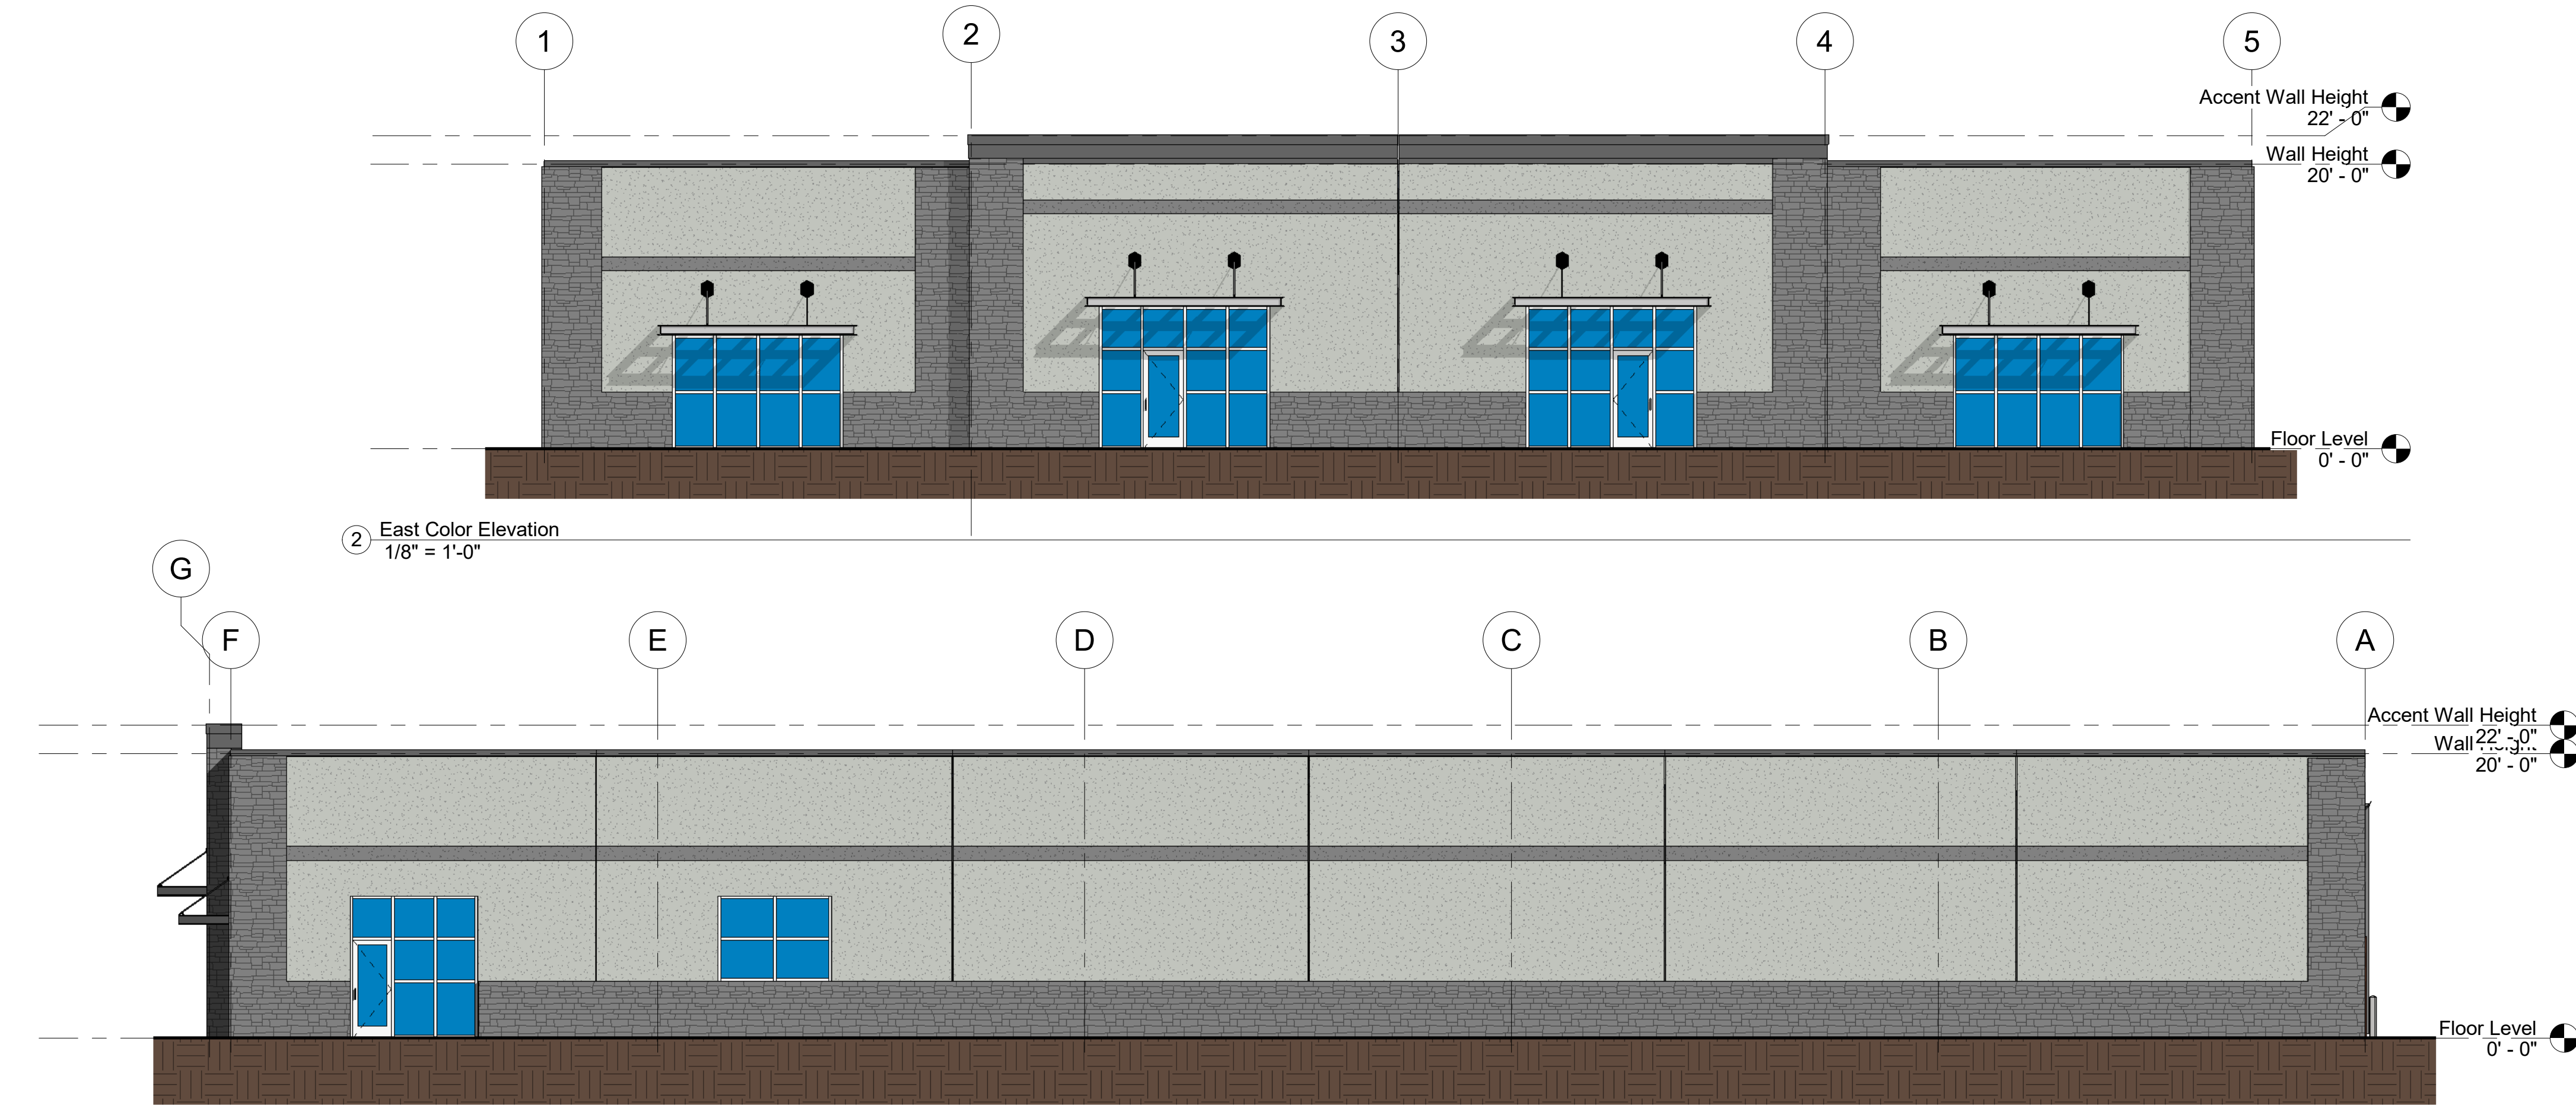


① North Color
1/8" = 1'-0"


② East Color Elevation
1/8" = 1'-0"

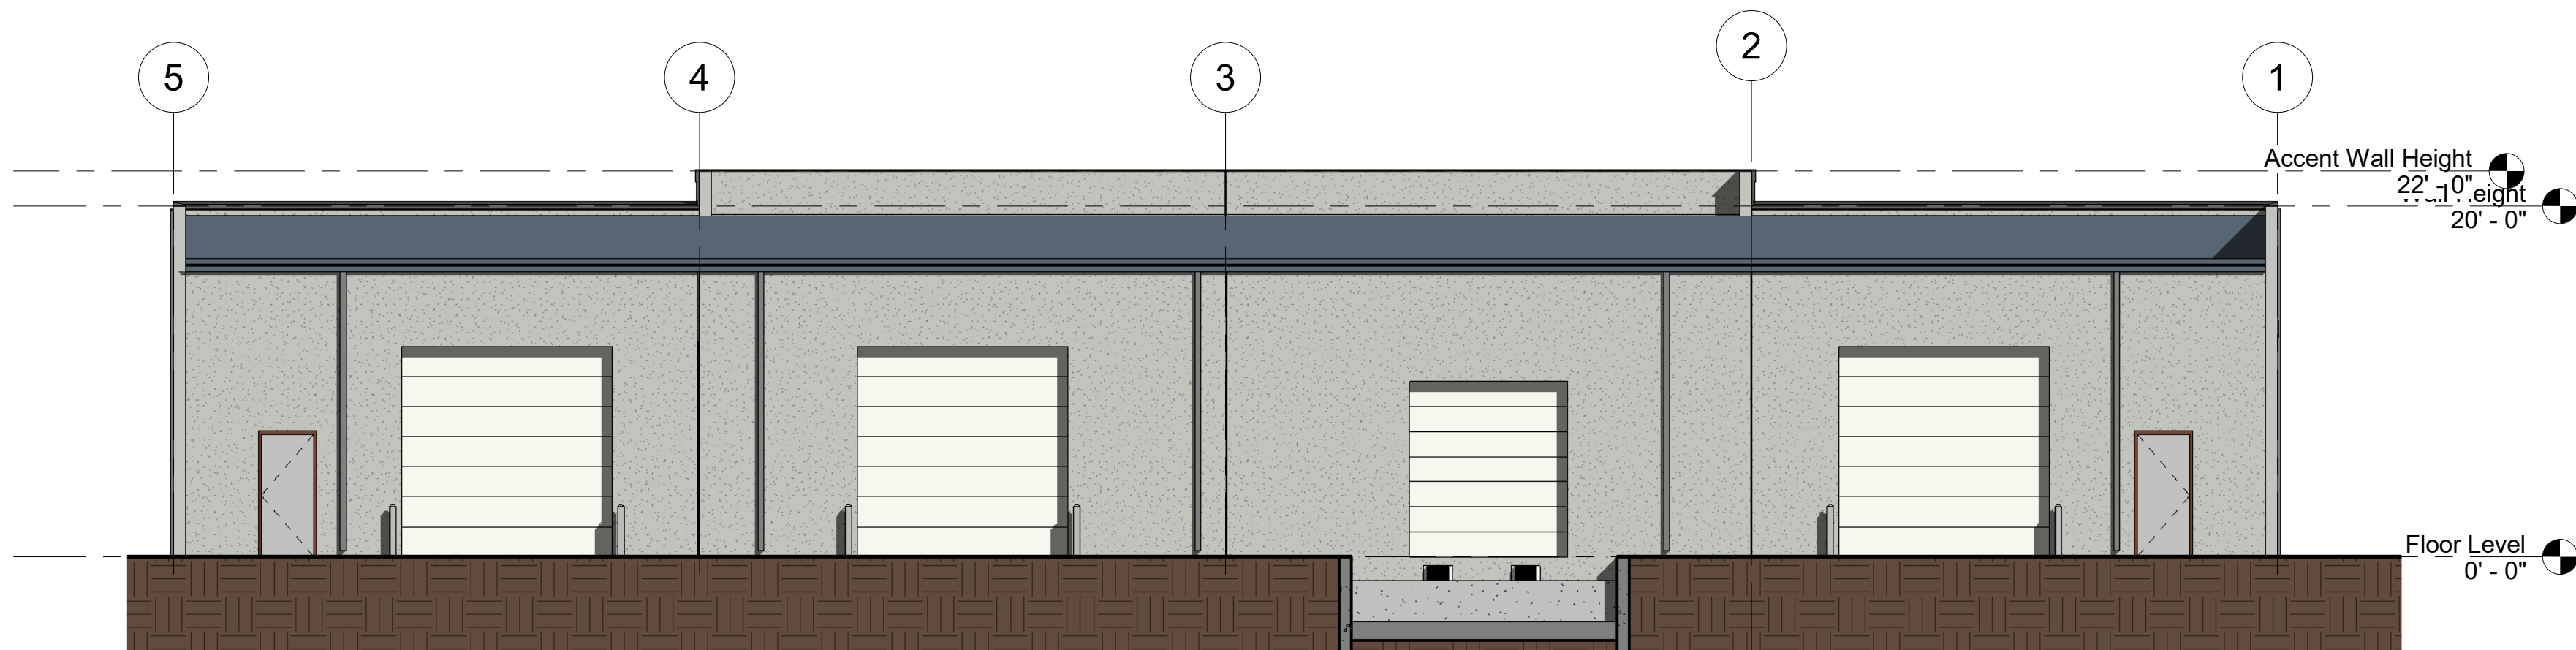

③ West Color Elevation
1/8" = 1'-0"

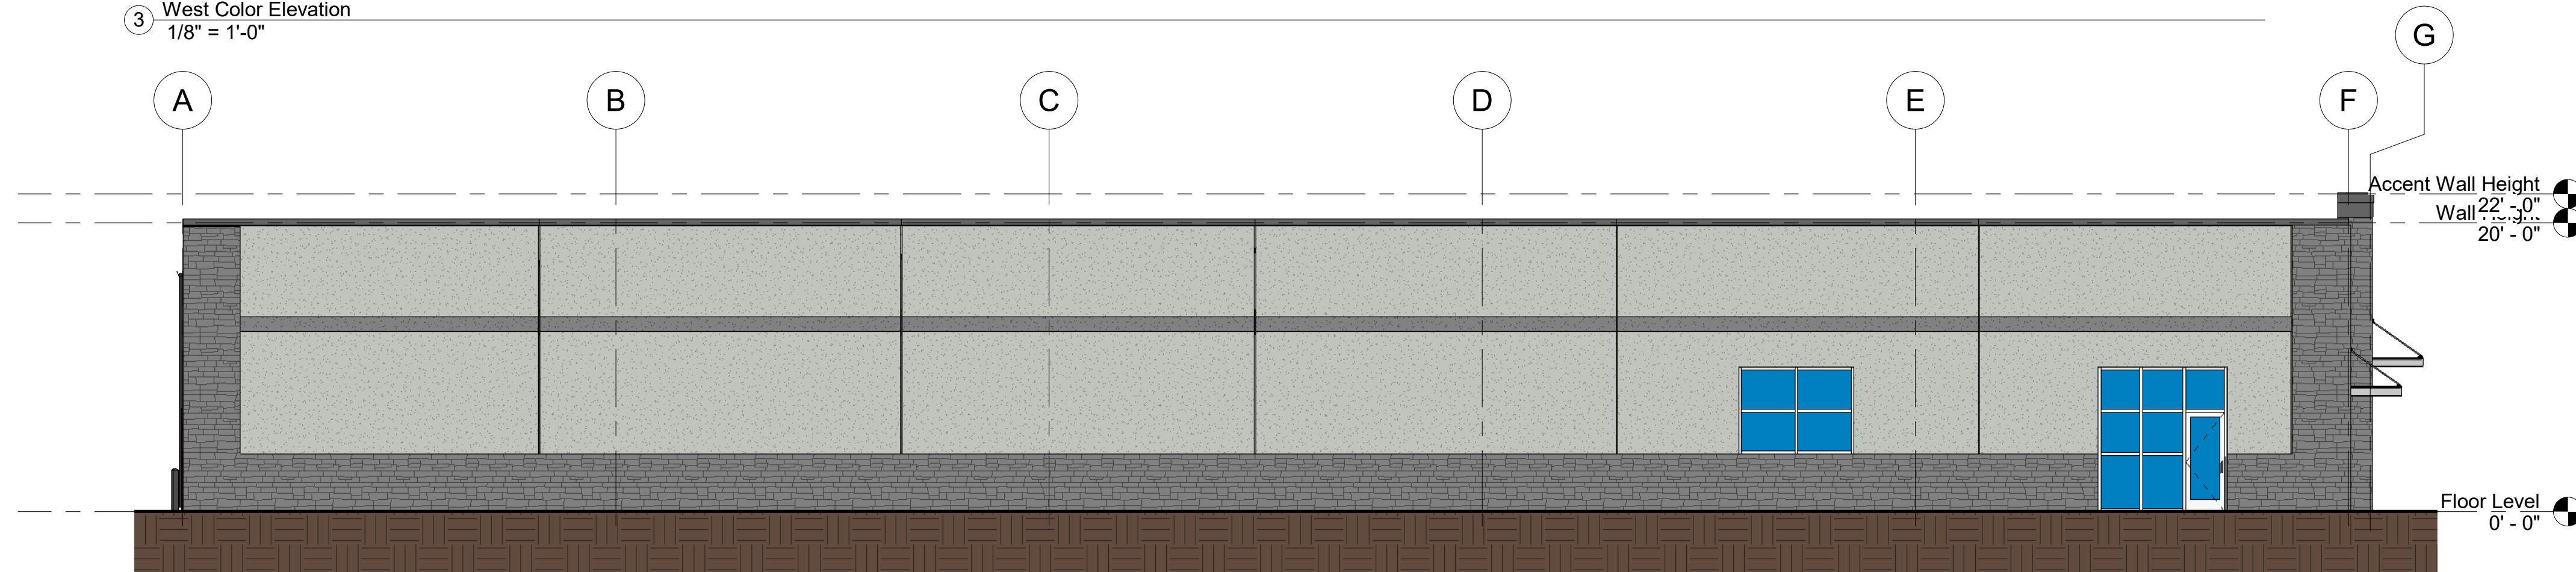

④ South Color
1/8" = 1'-0"

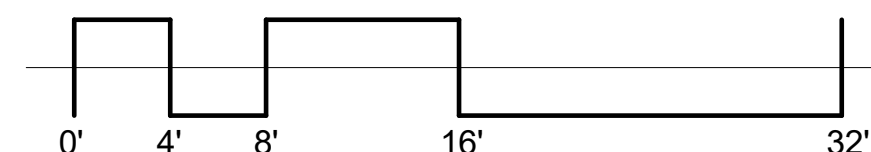

scharhag
HERMAN A. SCHARHAG COMPANY ARCHITECTS

6247 Brookside Blvd. #204 Kansas City, Mo 64113
Phone: 816-656-5055 Scharhag@att.net

Copyright 2017 Herman A. Scharhag Co., Architects
All Rights Reserved. No part of these drawings may be reproduced in any form or by any electronic or mechanical means, without written permission.

NEW BUILDING FOR
MAHAFFIE WAREHOUSE
PROJECT BLDG. 2
153rd COURT AND MAHAFFIE ST.

J. Jeffrey Schroeder Mo. License A-4226
Herman Scharhag Co., Arch. Cert. of Authority 000022

No.	Description	Date
Revision Schedule		


Colored
Elevations

Project number 2120
Date 12/19/2018


A202

Scale 1/8" = 1'-0"


12/19/2018 4:37:04 PM

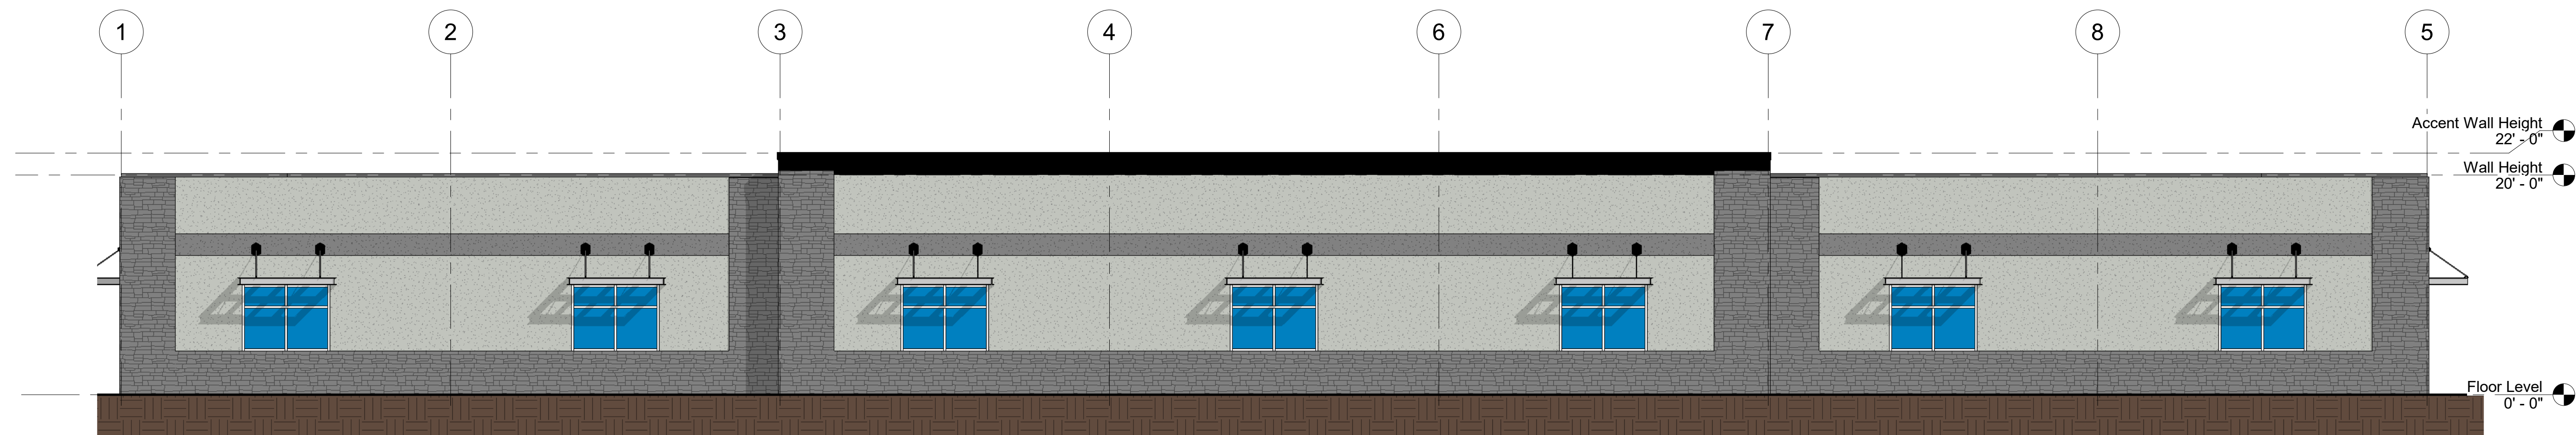


① East Elevation Color
1/8" = 1'-0"

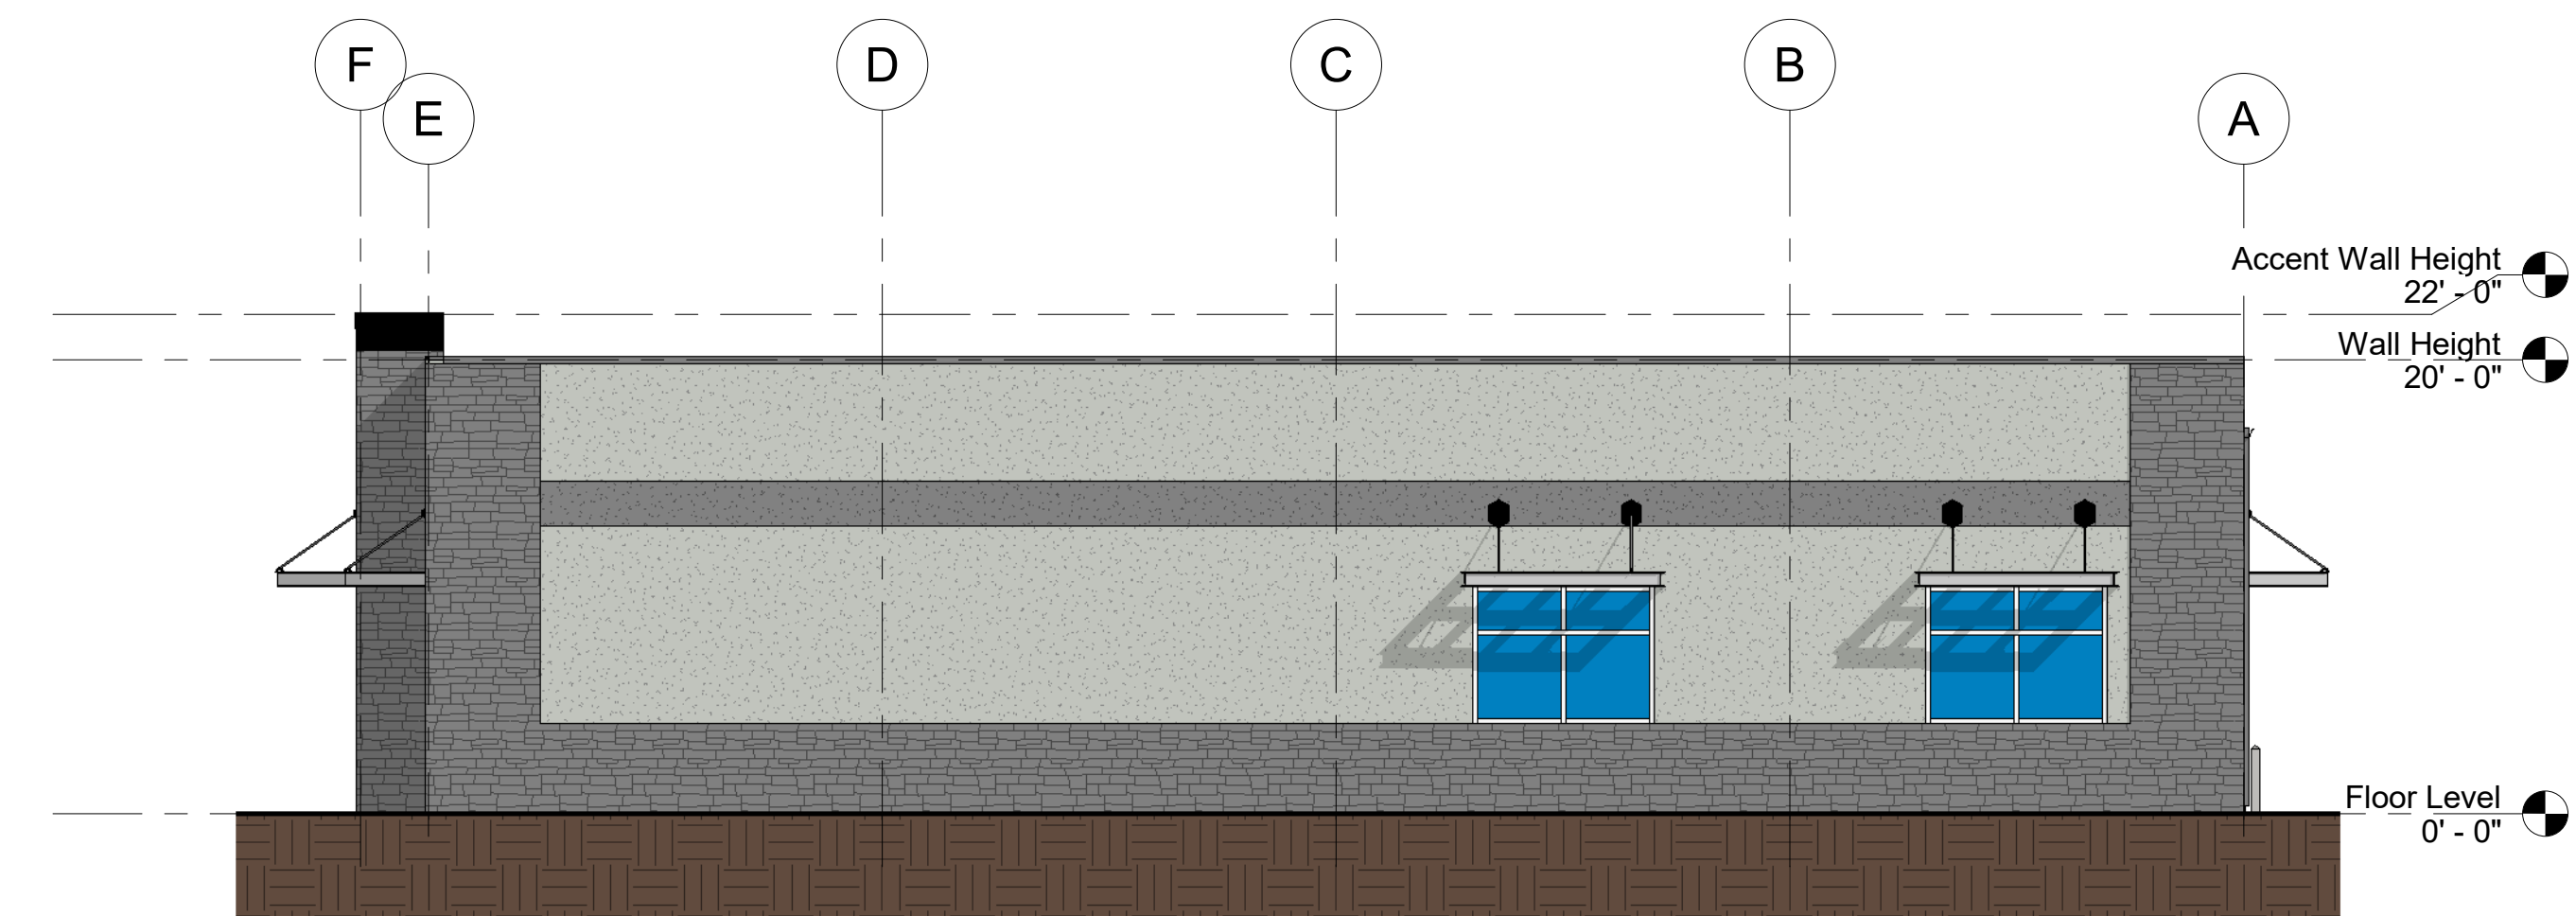

② North Elevation Color
1/8" = 1'-0"

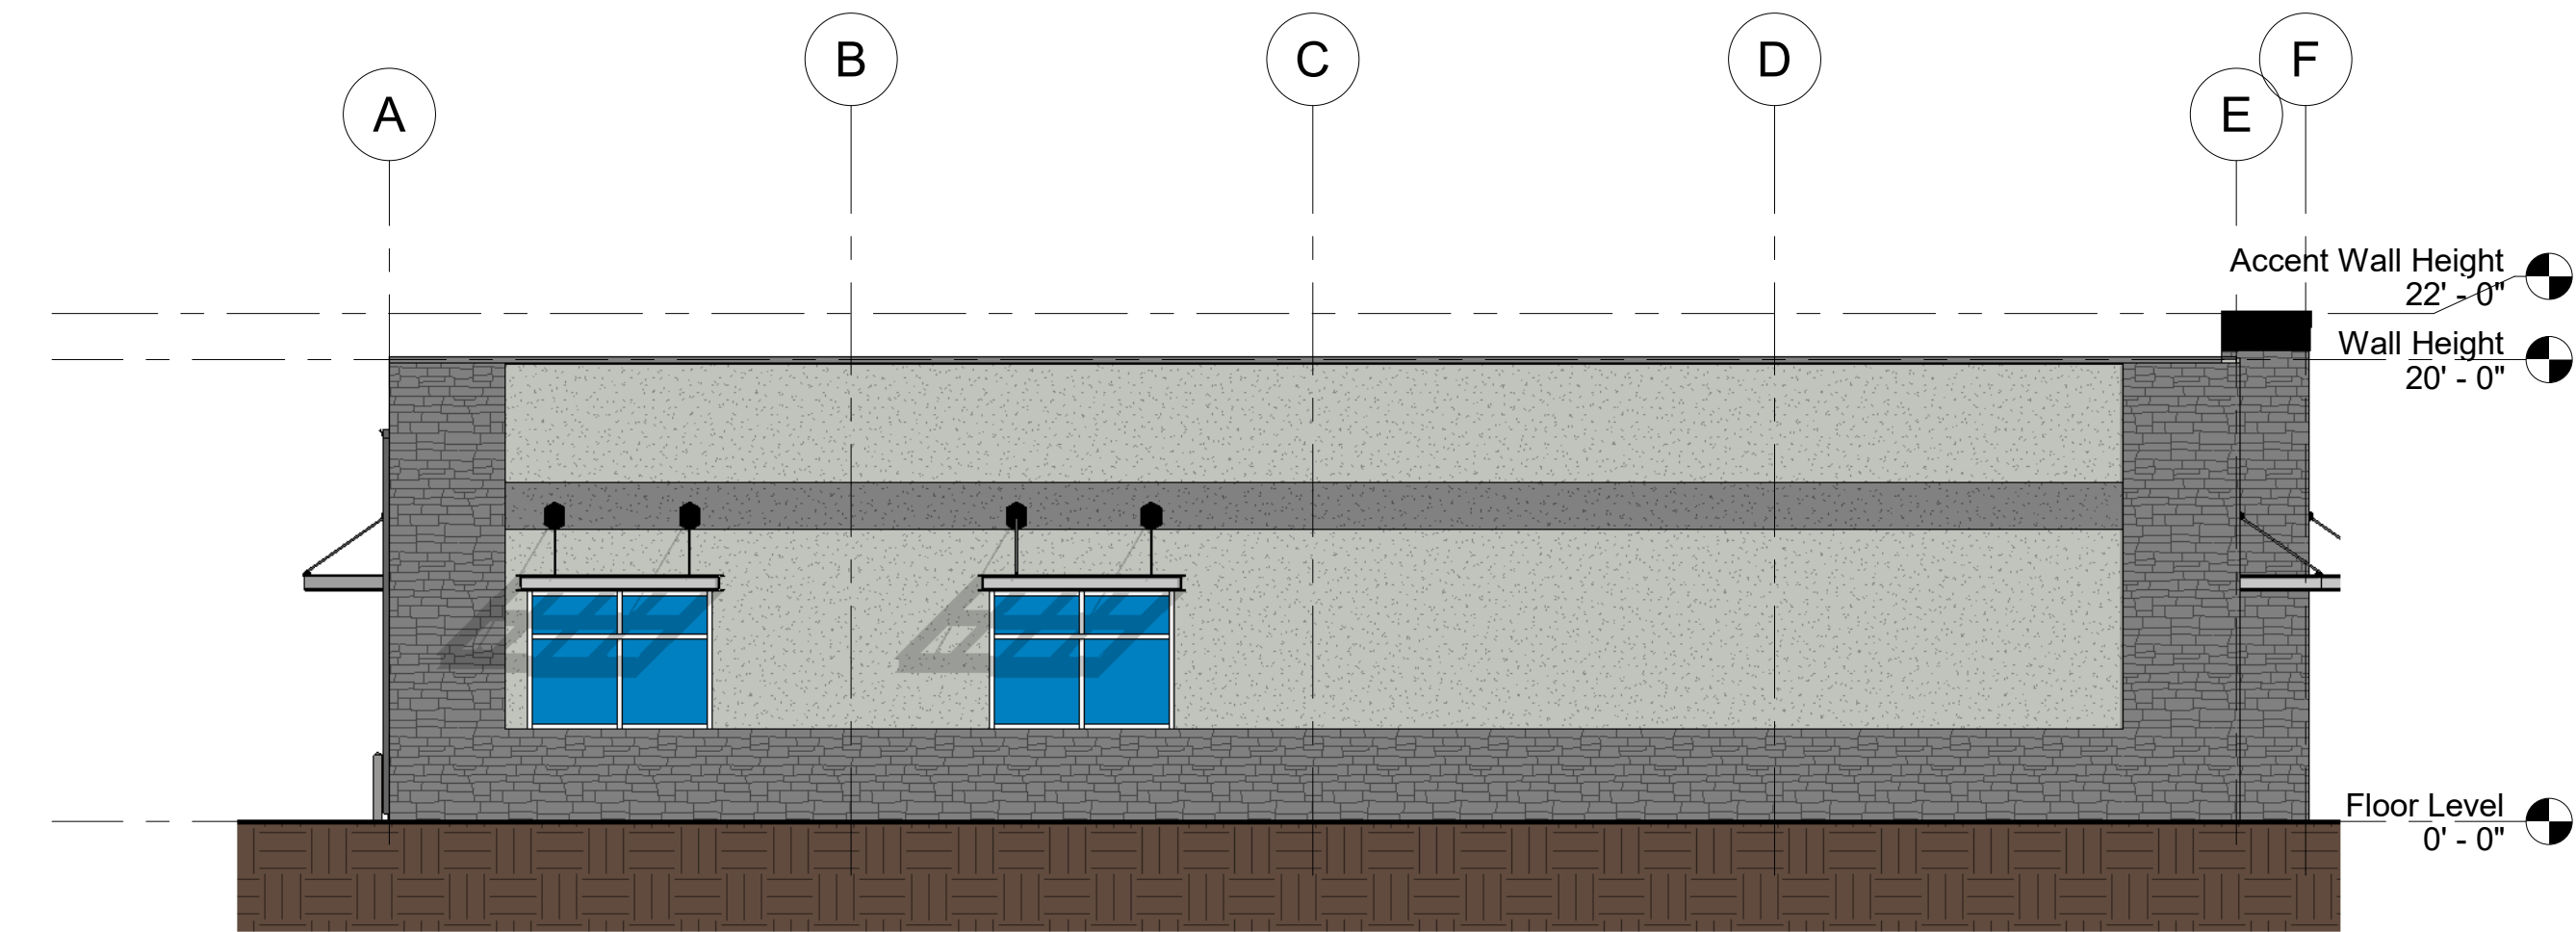

③ South Elevation Color
1/8" = 1'-0"

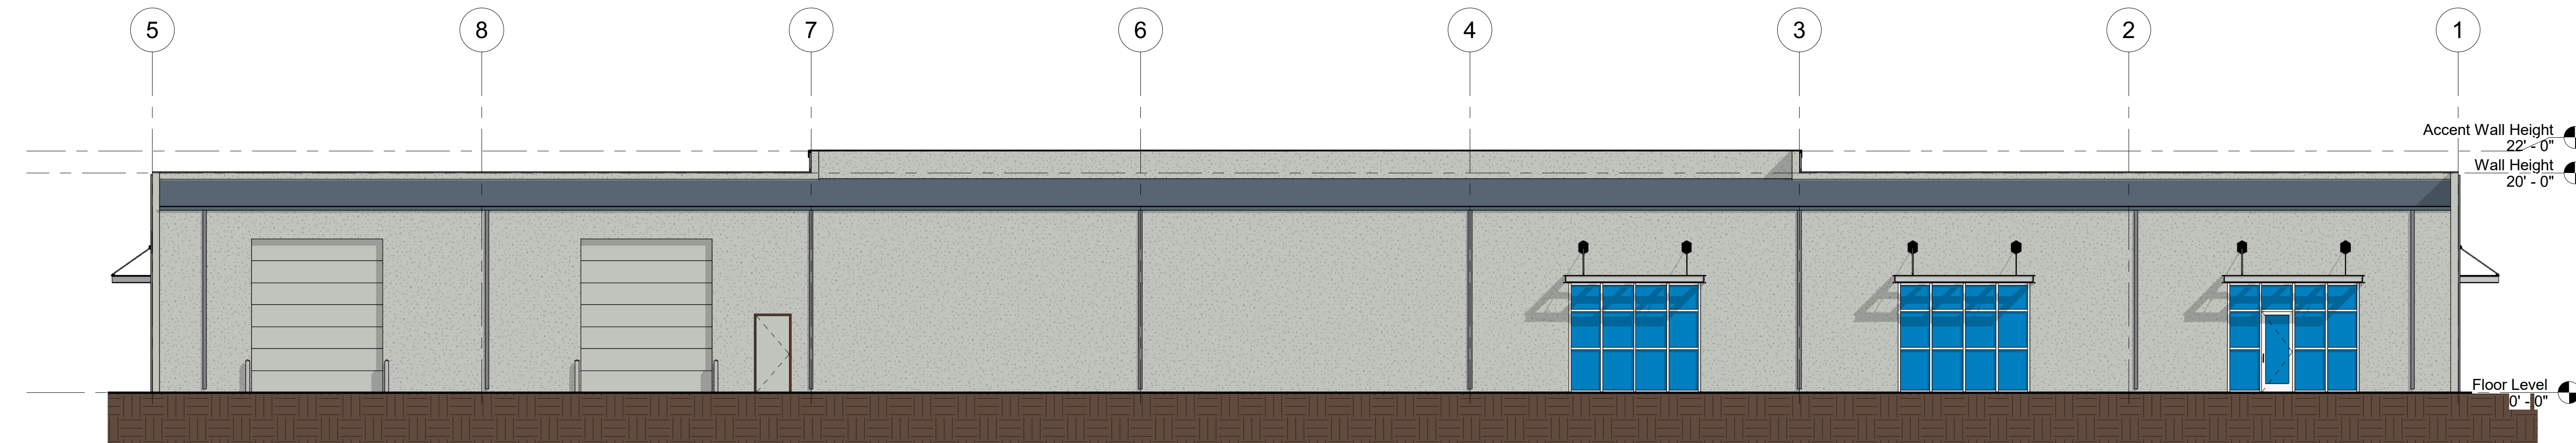

④ West Elevation Color
1/8" = 1'-0"

scharhag

HERMAN A. SCHARHAG COMPANY ARCHITECTS

6247 Brookside Blvd. #204 Kansas City, Mo 64113
Phone: 816-656-5055 Scharhag@att.net

Copyright 2017 Herman A. Scharhag Co., Architects.
All Rights Reserved. No part of these drawings may be
reproduced in any form or by any electronic or
mechanical means, without written permission.

NEW BUILDING FOR
MAHAFFIE WAREHOUSE PROJECT
BLDG. 3
153rd COURT AND MAHAFFIE ST.

No.	Description	Date
Revision Schedule		

Colored
Elevations

Project number	2120
Date	01/03/2019

A202

Scale	1/8" = 1'-0"
-------	--------------

1/3/2019 10:12:02 AM