




REV 2025/09/16:
EXTERIOR WALL PANELS:
ADOBETEXTURE INSULATED
METAL WALL PANEL TO BE
DISCUSSED FURTHER AS AN
APPROVED CLASS / CLASS II
MATERIAL

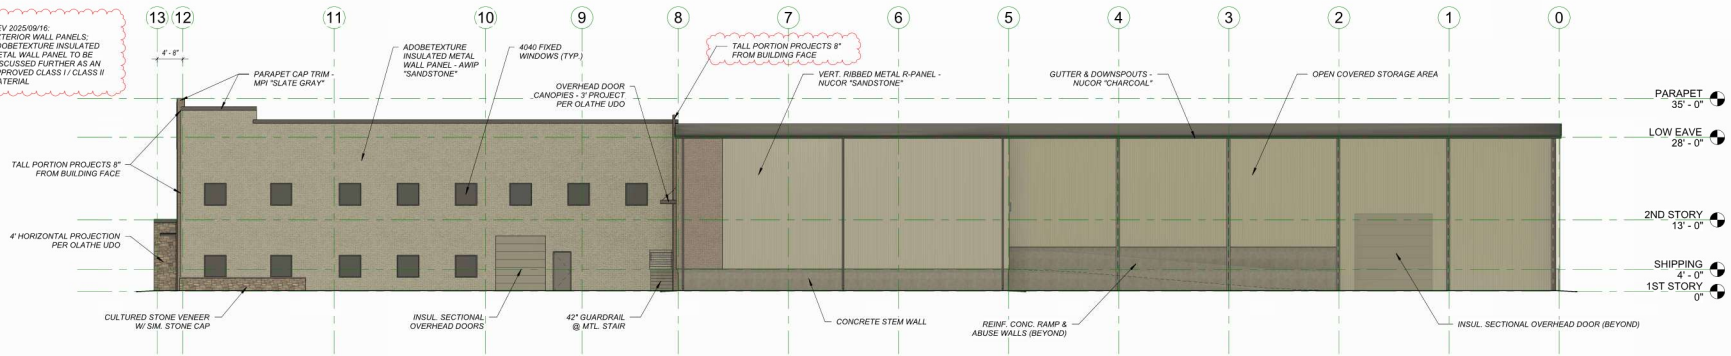


1 NORTH ELEVATION
3/32" = 1'-0"

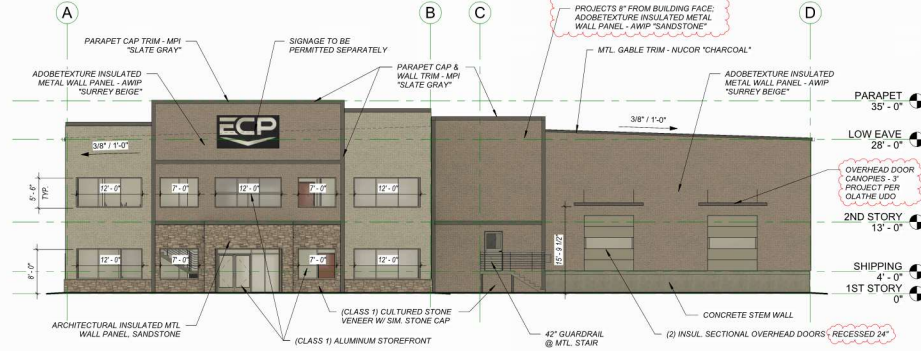

2 EAST ELEVATION (PRIMARY FACADE)
3/32" = 1'-0" (FACING KEELER TERRACE)

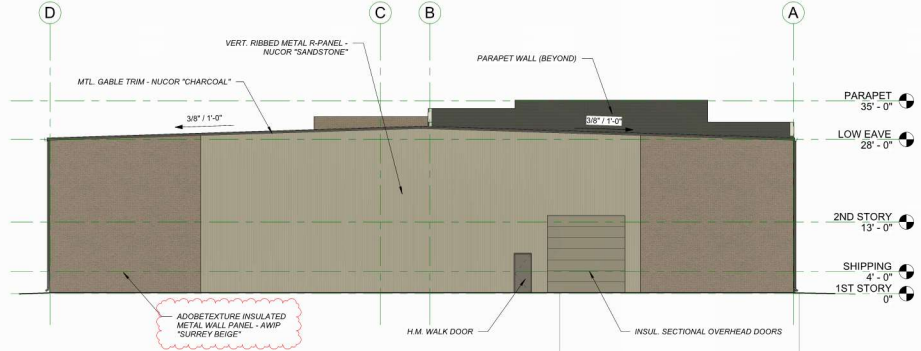

3 WEST ELEVATION
3/32" = 1'-0"

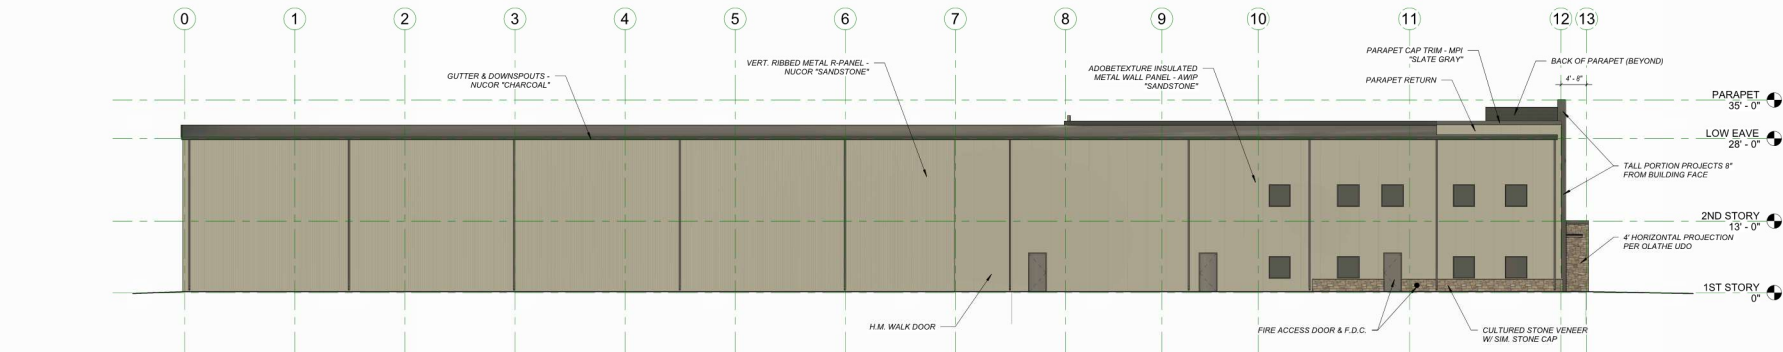

4 SOUTH ELEVATION
3/32" = 1'-0"

EARTH CONTACT PRODUCTS
15680 KEELER TERRACE
OLATHE, KS

Hernly
ARCHITECTS
REGISTERED PROFESSIONAL ARCHITECTS
KANSAS LICENSE NO. 0000000000


1189 Rhode Island St.
Lawrence, Kansas 66044
785 - 749 - 5806

ELEVATIONS

Date: 2025/07/24
Drawn by: Author
Checked by:
Revisions:
REV. 2 - 9/16/2025

A2.0

REV 20250716:
EXTERIOR WALL PANELS:
ADOBETEXTURE INSULATED
METAL WALL PANELS TO BE
DISCUSSED FURTHER AS AN
APPROVED CLASS 1 / CLASS 2
MATERIAL

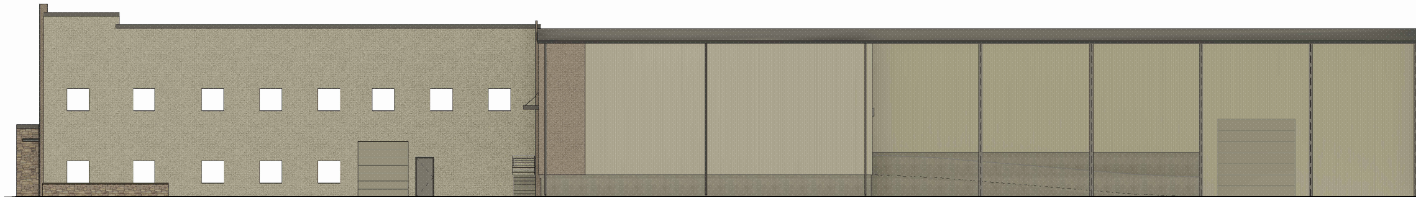

MATERIALS:	
TOTAL NORTH ELEVATION:	7,413 S.F. - 100%
CLASS 1	
GLAZED STOREFRONT:	208 S.F. - 2.8%
CULTURED STONE:	108 S.F. - 1.5%
ADOBETEXTURE:	2,774 S.F. - 37.4%
CLASS 2	
ARCHITECTURAL R-PANEL:	3,402 S.F. - 45.9%
CLASS 4	
MISC. METAL:	202 S.F. - 2.7%
CONCRETE:	720 S.F. - 9.7%

1 NORTH ELEVATION

3/32" = 1'-0"

FIRST FLOOR GLAZING REQUIREMENT:
PROVIDED (245 S.F. GLAZED OF 1760 S.F. TOTAL)


10%
18.5% (OK)

MATERIALS:	
TOTAL NORTH ELEVATION:	4,340 S.F. - 100%
CLASS 1	
GLAZED STOREFRONT:	621 S.F. - 14.4%
CULTURED STONE:	319 S.F. - 7.4%
ADOBETEXTURE:	2,810 S.F. - 64.4%
CLASS 4	
MISC. METAL:	355 S.F. - 8.3%
CONCRETE:	192 S.F. - 4.5%



2 EAST ELEVATION - PRIMARY FACADE

3/32" = 1'-0"

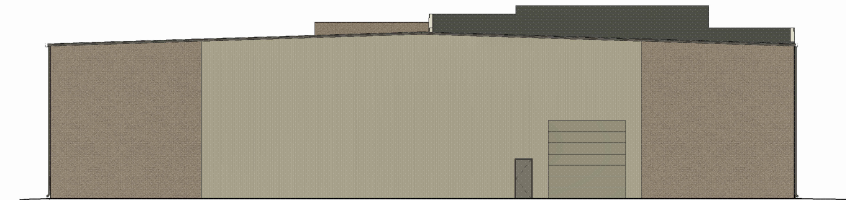

MATERIALS:	
TOTAL NORTH ELEVATION:	3,943 S.F. - 100%
CLASS 1	
ADOBETEXTURE:	1,578 S.F. - 40%
CLASS 2	
ARCHITECTURAL R-PANEL:	2,090 S.F. - 53.0%
CLASS 4	
MISC. METAL:	275 S.F. - 7.0%

3 WEST ELEVATION

3/32" = 1'-0"

MATERIALS:	
TOTAL NORTH ELEVATION:	7,119 S.F. - 100%
CLASS 1	
GLAZED STOREFRONT:	112 S.F. - 1.6%
CULTURED STONE:	150 S.F. - 2.1%
ADOBETEXTURE:	2,899 S.F. - 40.7%
CLASS 2	
ARCHITECTURAL R-PANEL:	3,863 S.F. - 54.1%
CLASS 4	
MISC. METAL:	111 S.F. - 1.5%



4 SOUTH ELEVATION

3/32" = 1'-0"


EARTH CONTACT PRODUCTS
15680 KEELER TERRACE
OLATHE, KS

Hernly
ARCHITECTS, P.C.
1100 Rhonda Manor Dr.
Lawrence, Kansas 66044
785 - 747 - 5806

ELEVATIONS

Date: 20250724
Drawn by: Author
Checked by:
Revisions:
REV. 2 - 9/16/2025

A2.1

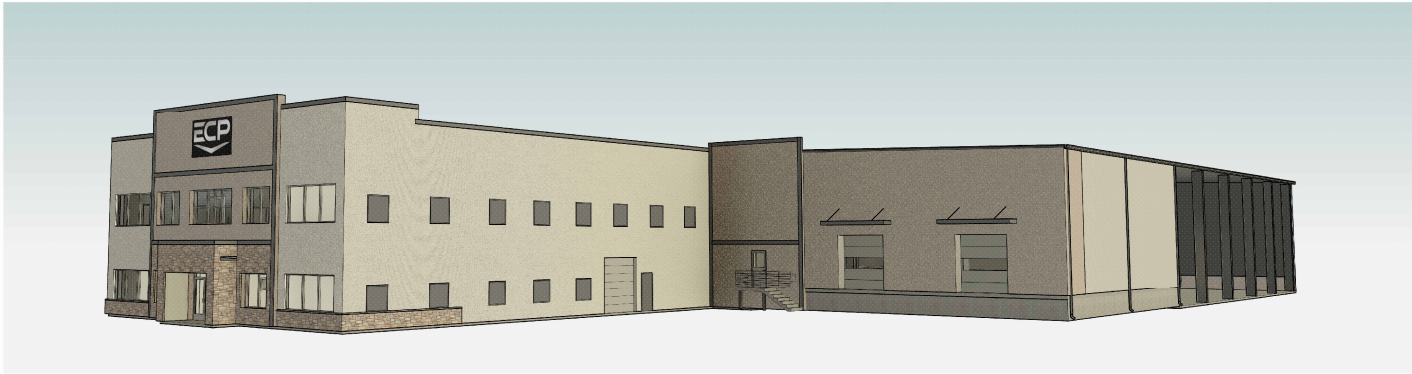

1 NORTHEAST PERSPECTIVE



2 SOUTHEAST PERSPECTIVE

EARTH CONTACT PRODUCTS
15680 KEELER TERRACE
OLATHE, KS



1100 Rhode Island St.
Lawrence, Kansas 66044
785 - 747 - 5806

PERSPECTIVES

Date: 20250724
Drawn by: Author
Checked by:
Revisions:

A2.2