




1 3D VIEW 1

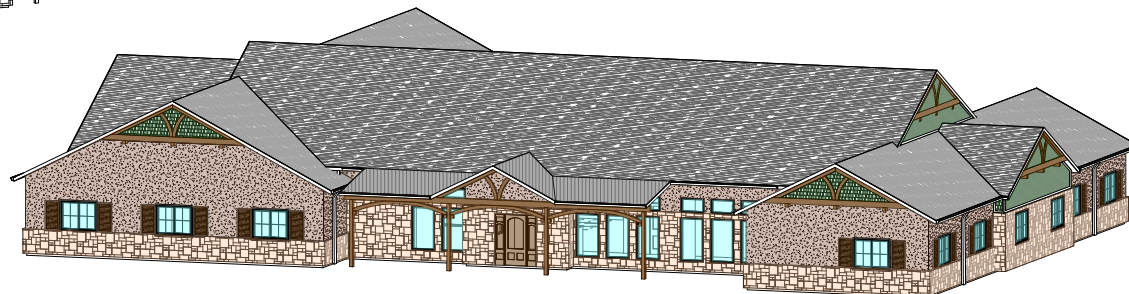

4 3D VIEW 4

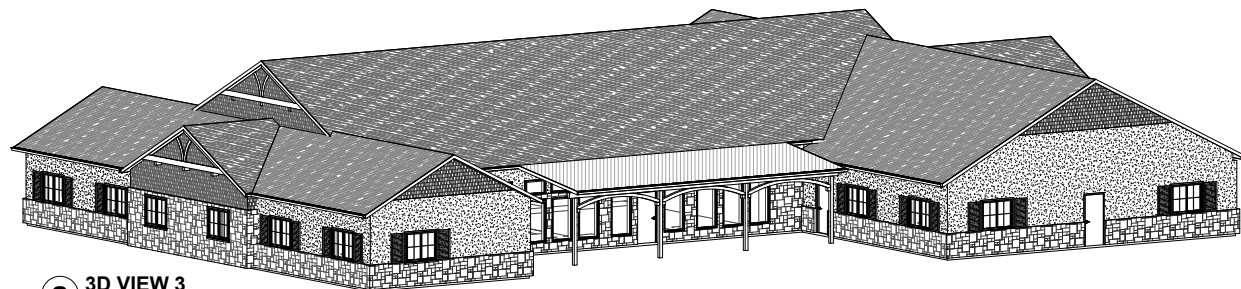

3 3D VIEW 3

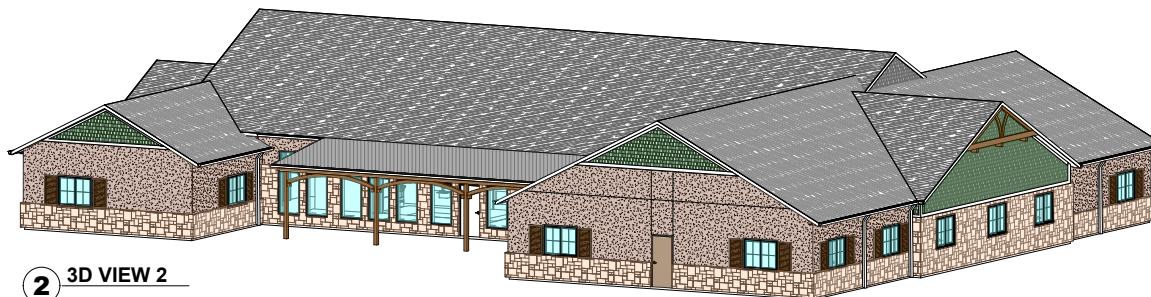

2 3D VIEW 2

**PROGRESS
PRINT**

NOT FOR
CONSTRUCTION



Kansas Code Plans LLC
2627 N Beacon Hill Ct
Wichita, KS 67220
T 316.393.8576
KansasCodePlans.com

**SOLOMON'S PORCH
ASSISTED LIVING**
16560 INDIAN CREEK PARKWAY
OLATHE, KS 66062

PRINTS ISSUED

REVS.			
NO.	DATE	DESC.	

KCP No. drawn: STAUH


25001 checked: STAUH

3D VIEWS


A-203

© copyright 2019 Kansas Code Plans LLC


C:\Users\jmc\OneDrive\Documents\KCP\A-203\A-203.dwg (A-203) (2019) 10/10/2019 10:10:10 AM

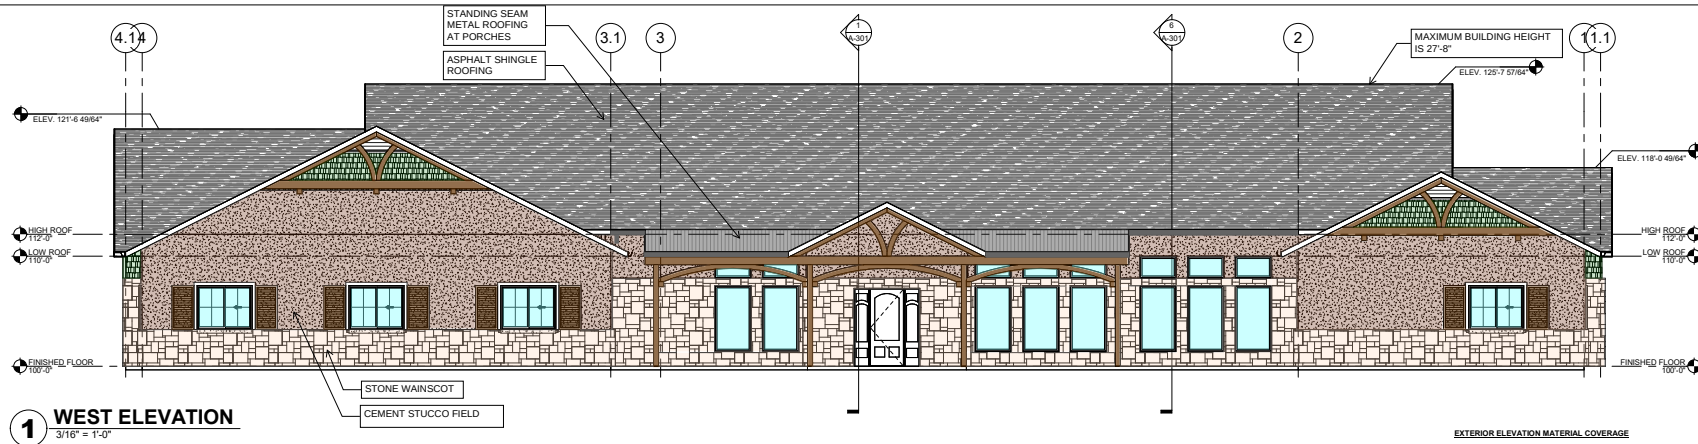

1 WEST ELEVATION
3/16" = 1'-0"

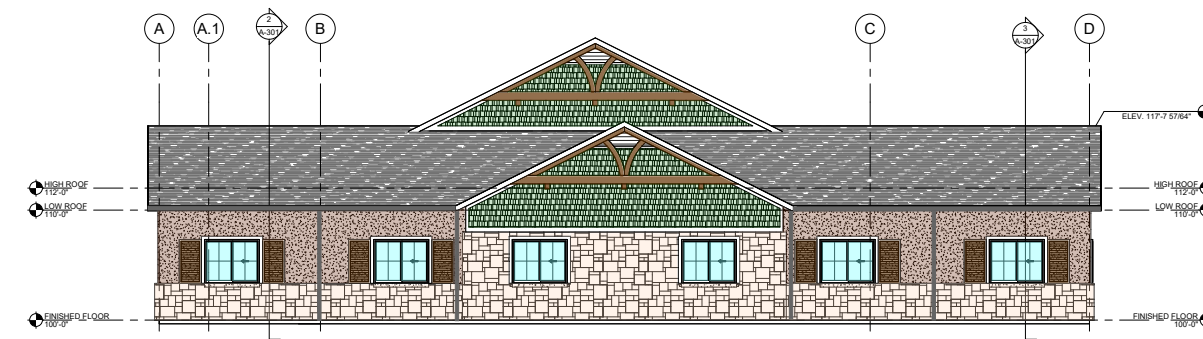

2 SOUTH ELEVATION
3/16" = 1'-0"

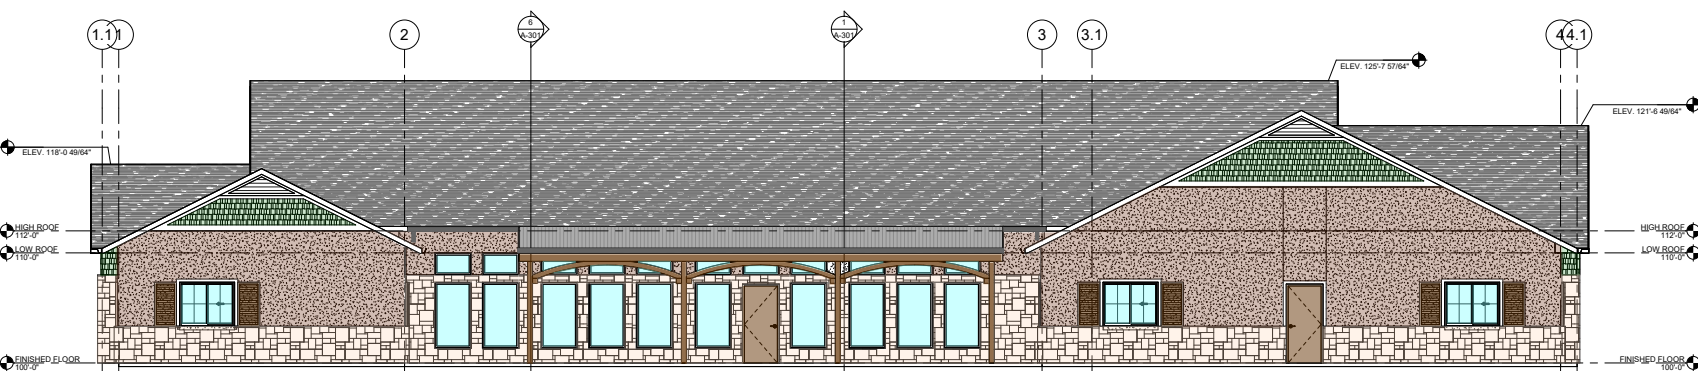

3 EAST ELEVATION
3/16" = 1'-0"

EXTERIOR ELEVATION MATERIAL COVERAGE

FRONT PRIMARY ELEVATION - WEST

TOTAL FACADE AREA: 1,765 SF		
STONE	CLASS I	615 SF 35% COVERAGE 70% MIN. REQUIRED
CEMENT STUCCO	CLASS I	720 SF 37% COVERAGE 70% MIN. REQUIRED
CLEAR GLASS	CLASS I	385 SF 20% COVERAGE 20% MIN. REQUIRED
HARDI SIDING	CLASS II	108 SF 7% COVERAGE 30% MAX. ALLOWED

SECONDARY ELEVATION - SOUTH

TOTAL FACADE AREA: 1,385 SF		
STONE	CLASS I	435 SF 40% COVERAGE 50% MIN. REQUIRED
CEMENT STUCCO	CLASS I	207 SF 19% COVERAGE 50% MIN. REQUIRED
CLEAR GLASS	CLASS I	120 SF 11% COVERAGE 10% MIN. REQUIRED
HARDI SIDING	CLASS II	323 SF 30% COVERAGE 50% MAX. ALLOWED

SECONDARY ELEVATION - NORTH

TOTAL FACADE AREA: 1,232 SF		
STONE	CLASS I	468 SF 38% COVERAGE 50% MIN. REQUIRED
CEMENT STUCCO	CLASS I	300 SF 25% COVERAGE 50% MIN. REQUIRED
CLEAR GLASS	CLASS I	120 SF 10% COVERAGE 10% MIN. REQUIRED
HARDI SIDING	CLASS II	344 SF 27% COVERAGE 50% MAX. ALLOWED

SECONDARY ELEVATION - EAST

TOTAL FACADE AREA: 1,930 SF		
STONE	CLASS I	500 SF 26% COVERAGE 50% MIN. REQUIRED
CEMENT STUCCO	CLASS I	887 SF 46% COVERAGE 50% MIN. REQUIRED
CLEAR GLASS	CLASS I	285 SF 16% COVERAGE 10% MIN. REQUIRED
HARDI SIDING	CLASS II	138 SF 8% COVERAGE 50% MAX. ALLOWED

All exterior ground mounted and all rooftop building HVAC and mechanical equipment, vents, piping, roof access ladder, and utility meters must be located out of view or otherwise screen from public view.

**PROGRESS
PRINT**

NOT FOR
CONSTRUCTION



Kansas Code Plans LLC.
2627 N Beacon Hill Ct
Wichita, KS 67220
T 316.393.8576
KansasCodePlans.com

**SOLOMON'S PORCH
ASSISTED LIVING**
16560 INDIAN CREEK PARKWAY
OLATHE, KS 66062

PRINTS ISSUED


REVS.
NO. DATE DESC.

KCP No. 25001
drawn: STAUH
checked: STAUH

EXTERIOR ELEVATIONS


A-201

© copyright 2019 Kansas Code Plans LLC

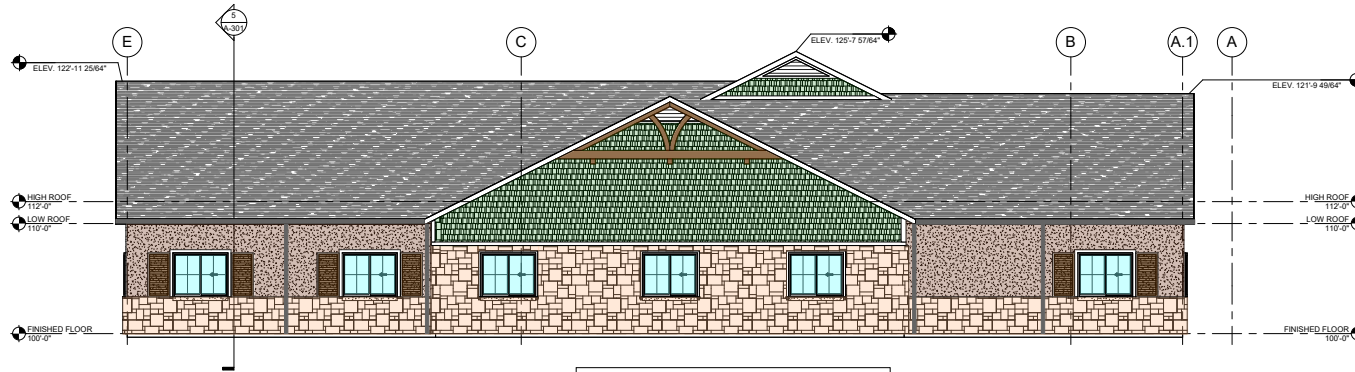


1 NORTH ELEVATION
3/16" = 1'-0"


All exterior ground mounted and all rooftop building HVAC and mechanical equipment, vents, piping, roof access ladder, and utility meters must be located out of view or otherwise screen from public view.

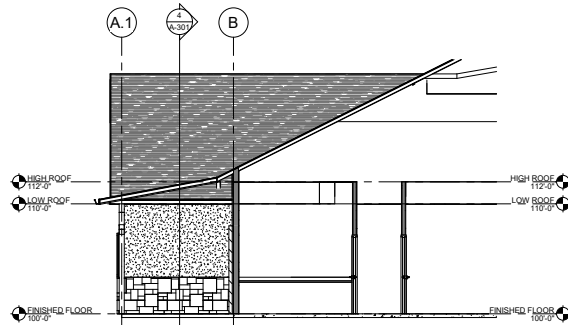


2 FRONT PORCH - SOUTH
3/16" = 1'-0"

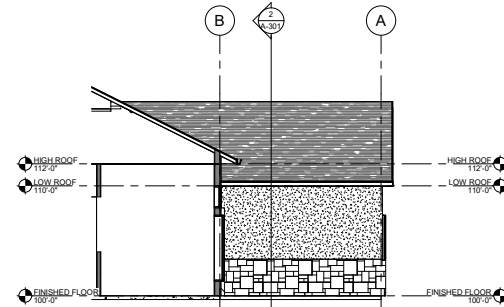

3 FRONT PORCH - NORTH
3/16" = 1'-0"

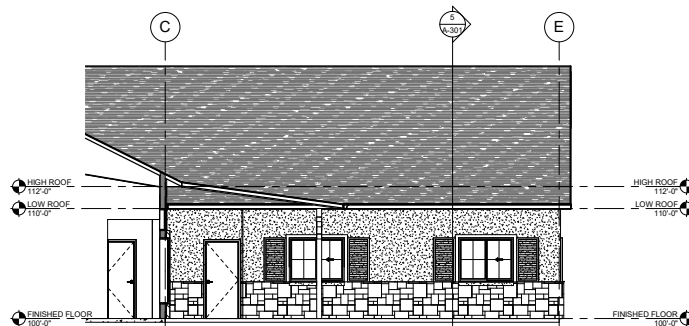

4 BACK PORCH - SOUTH
3/16" = 1'-0"

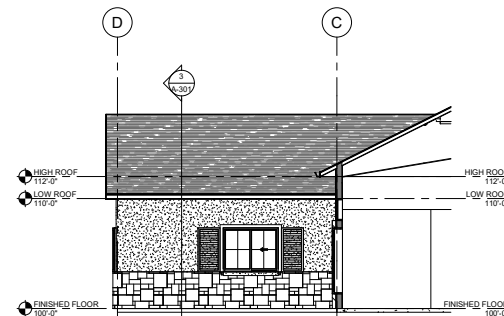

5 BACK PORCH - NORTH
3/16" = 1'-0"

**PROGRESS
PRINT**

NOT FOR
CONSTRUCTION



Kansas Code Plans, LLC.
2627 N Beacon Hill Ct
Wichita, KS 67220
T 316.393.8576
KansasCodePlans.com

**SOLOMON'S PORCH
ASSISTED LIVING**
16860 INDIAN CREEK PARKWAY
OLATHE, KS 66062

PRINTS ISSUED


REVS.		
NO.	DATE	DESC.

KCP No. drawn: STAULTH

25001 checked: STAULTH

EXTERIOR ELEVATIONS

A-202

 

copyright 2019 Kansas Code Plans, LLC

