



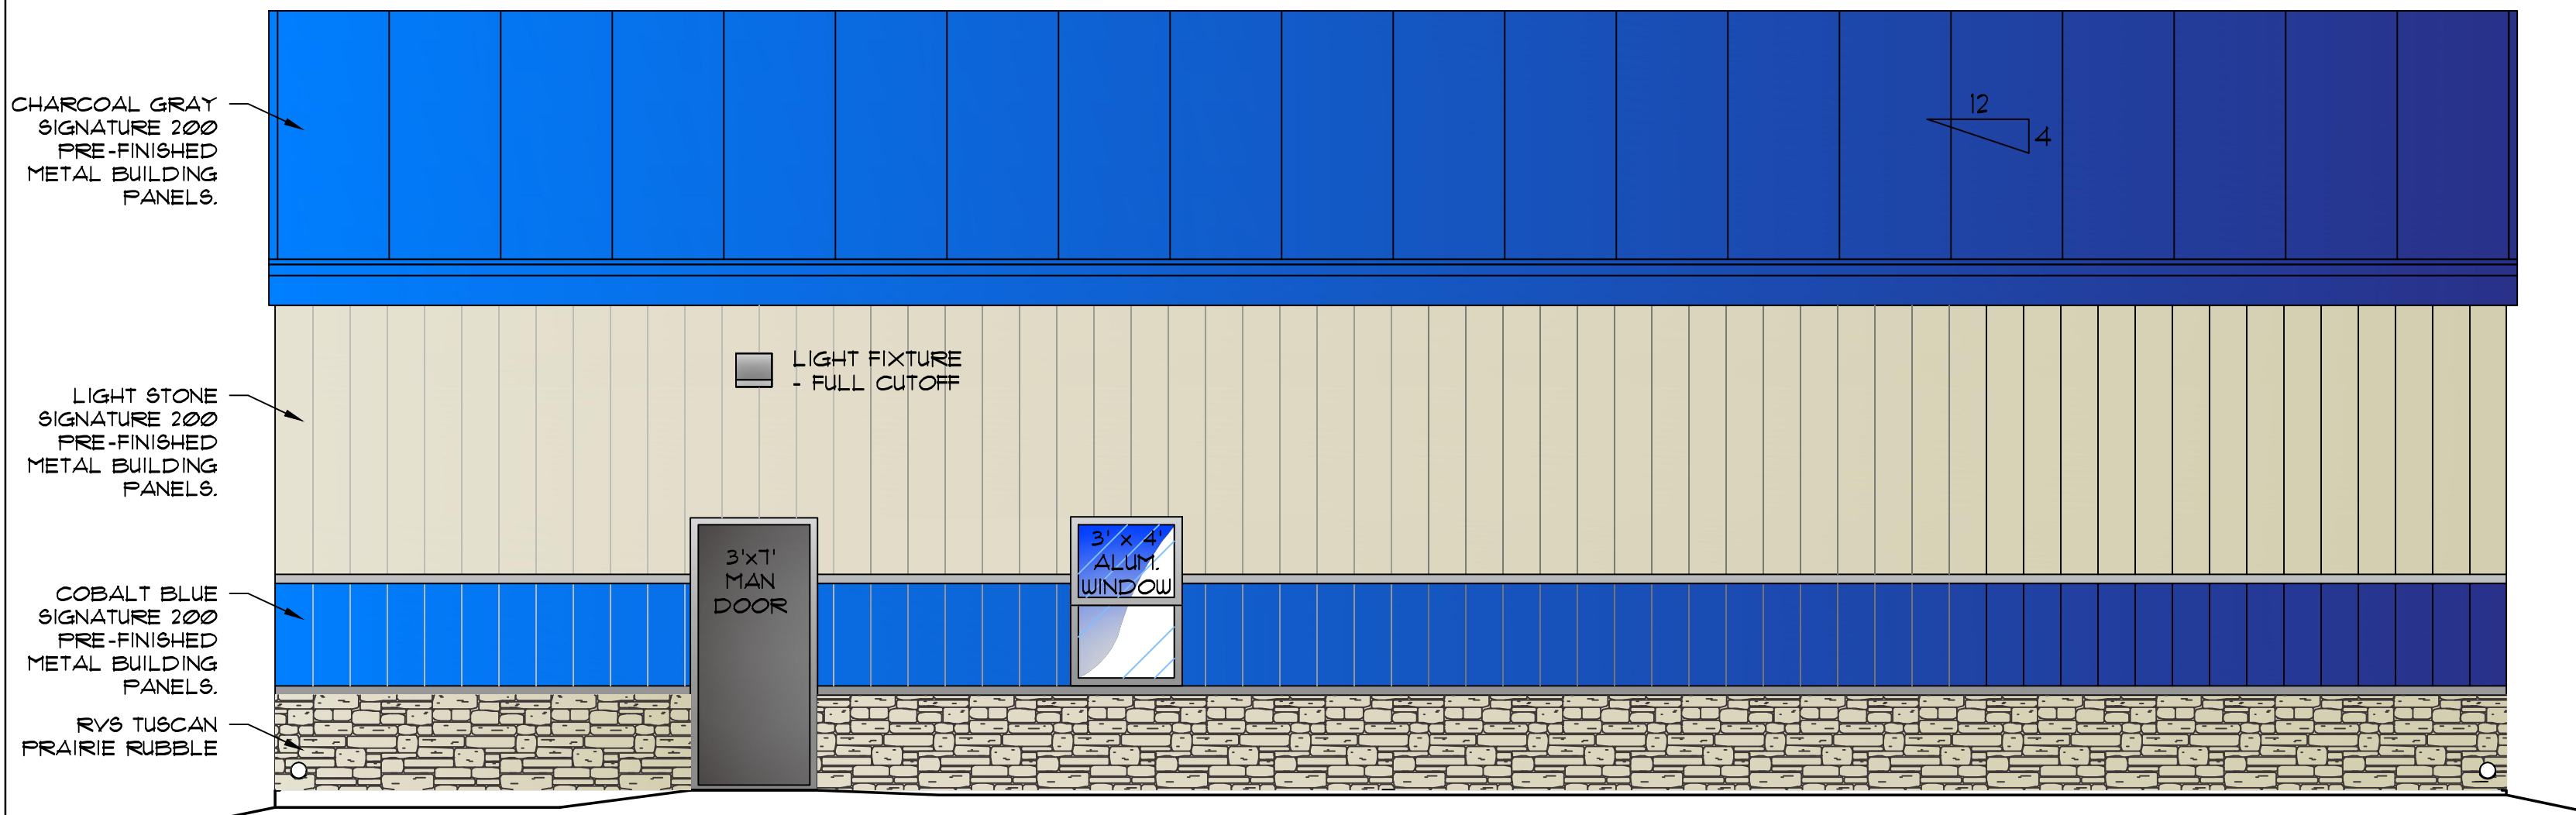


3 WEST ELEVATION
A2 1/4" = 1'

WEST ELEVATION	
VENEER NATURAL STONE (CATEGORY 1)	= 21%
METAL SIDING (CATEGORY 3)	= 74%
DOOR/WINDOWS	= 5%

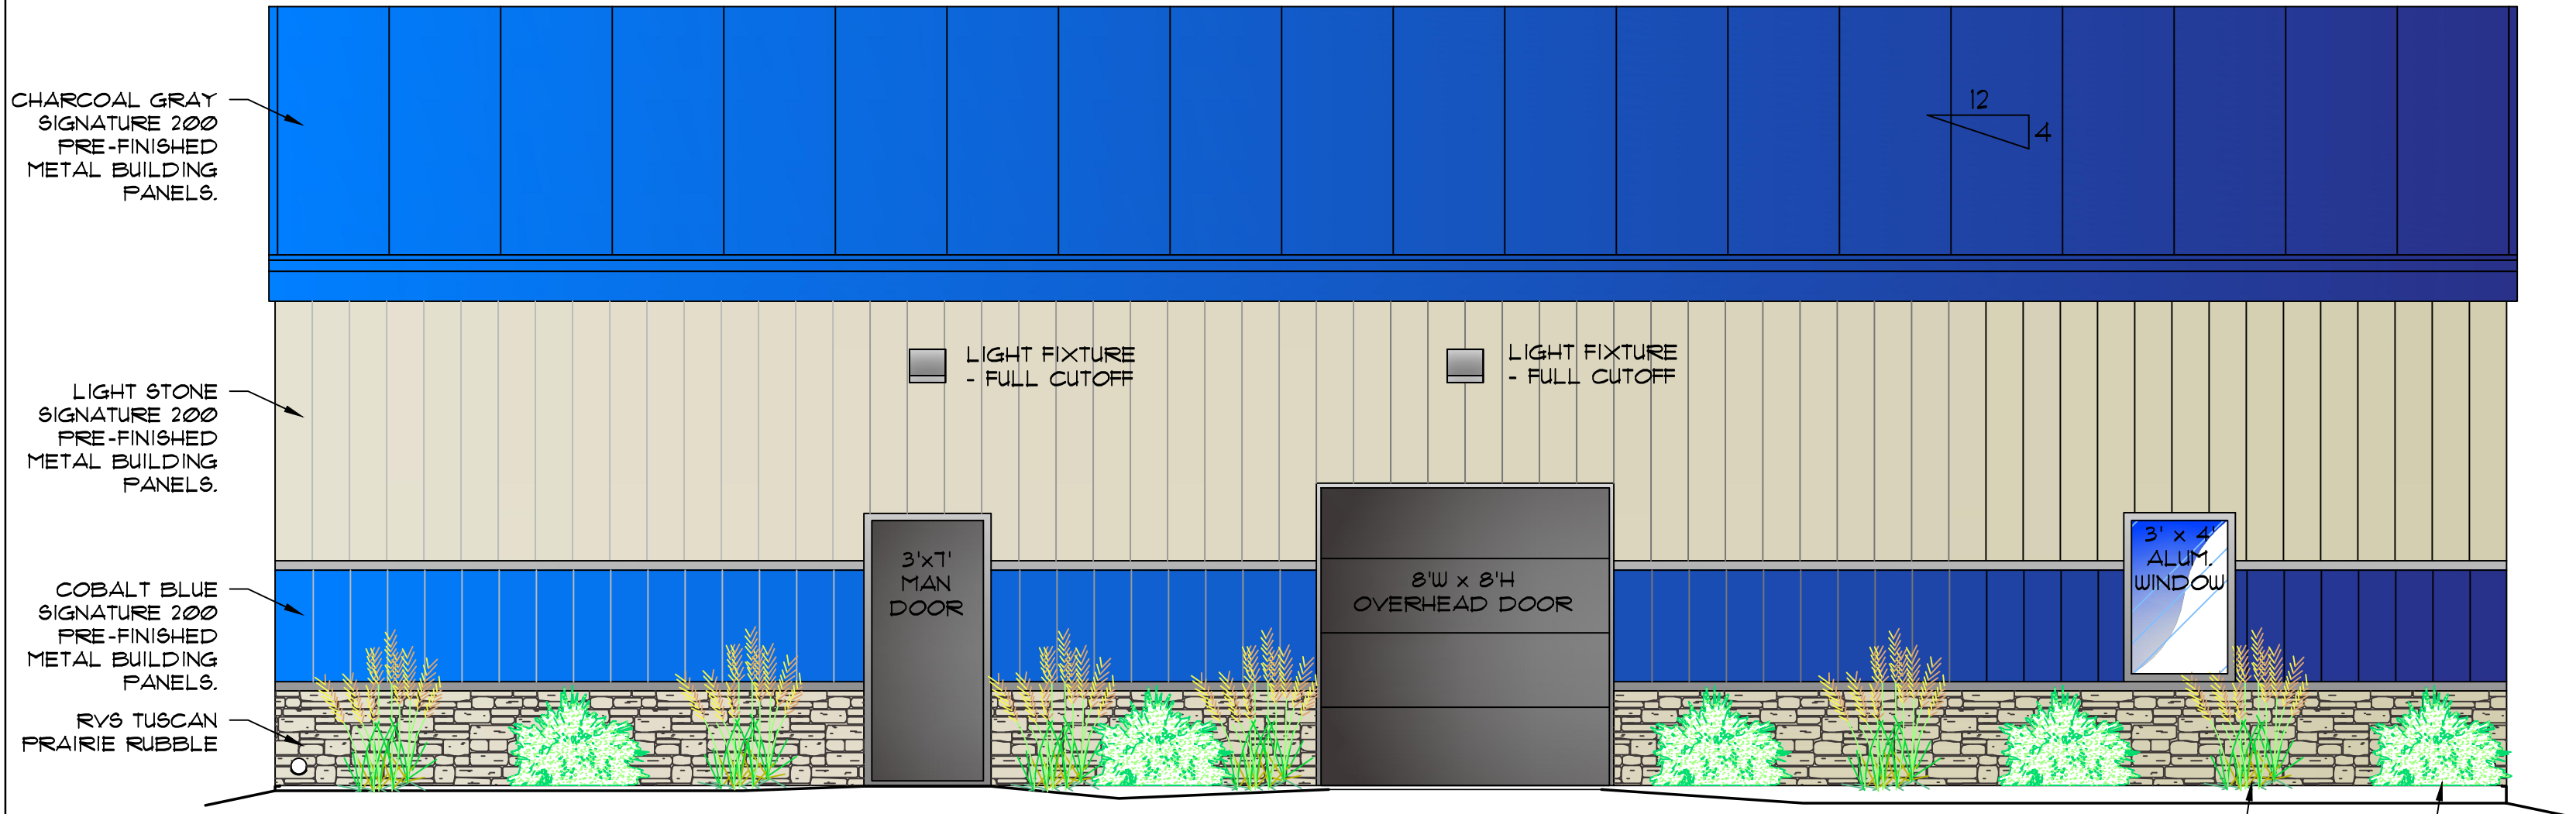


4 EAST ELEVATION
A2 1/4" = 1'

EAST ELEVATION	
VENEER NATURAL STONE (CATEGORY 1)	= 20%
METAL SIDING (CATEGORY 3)	= 70%
DOOR/WINDOWS	= 10%

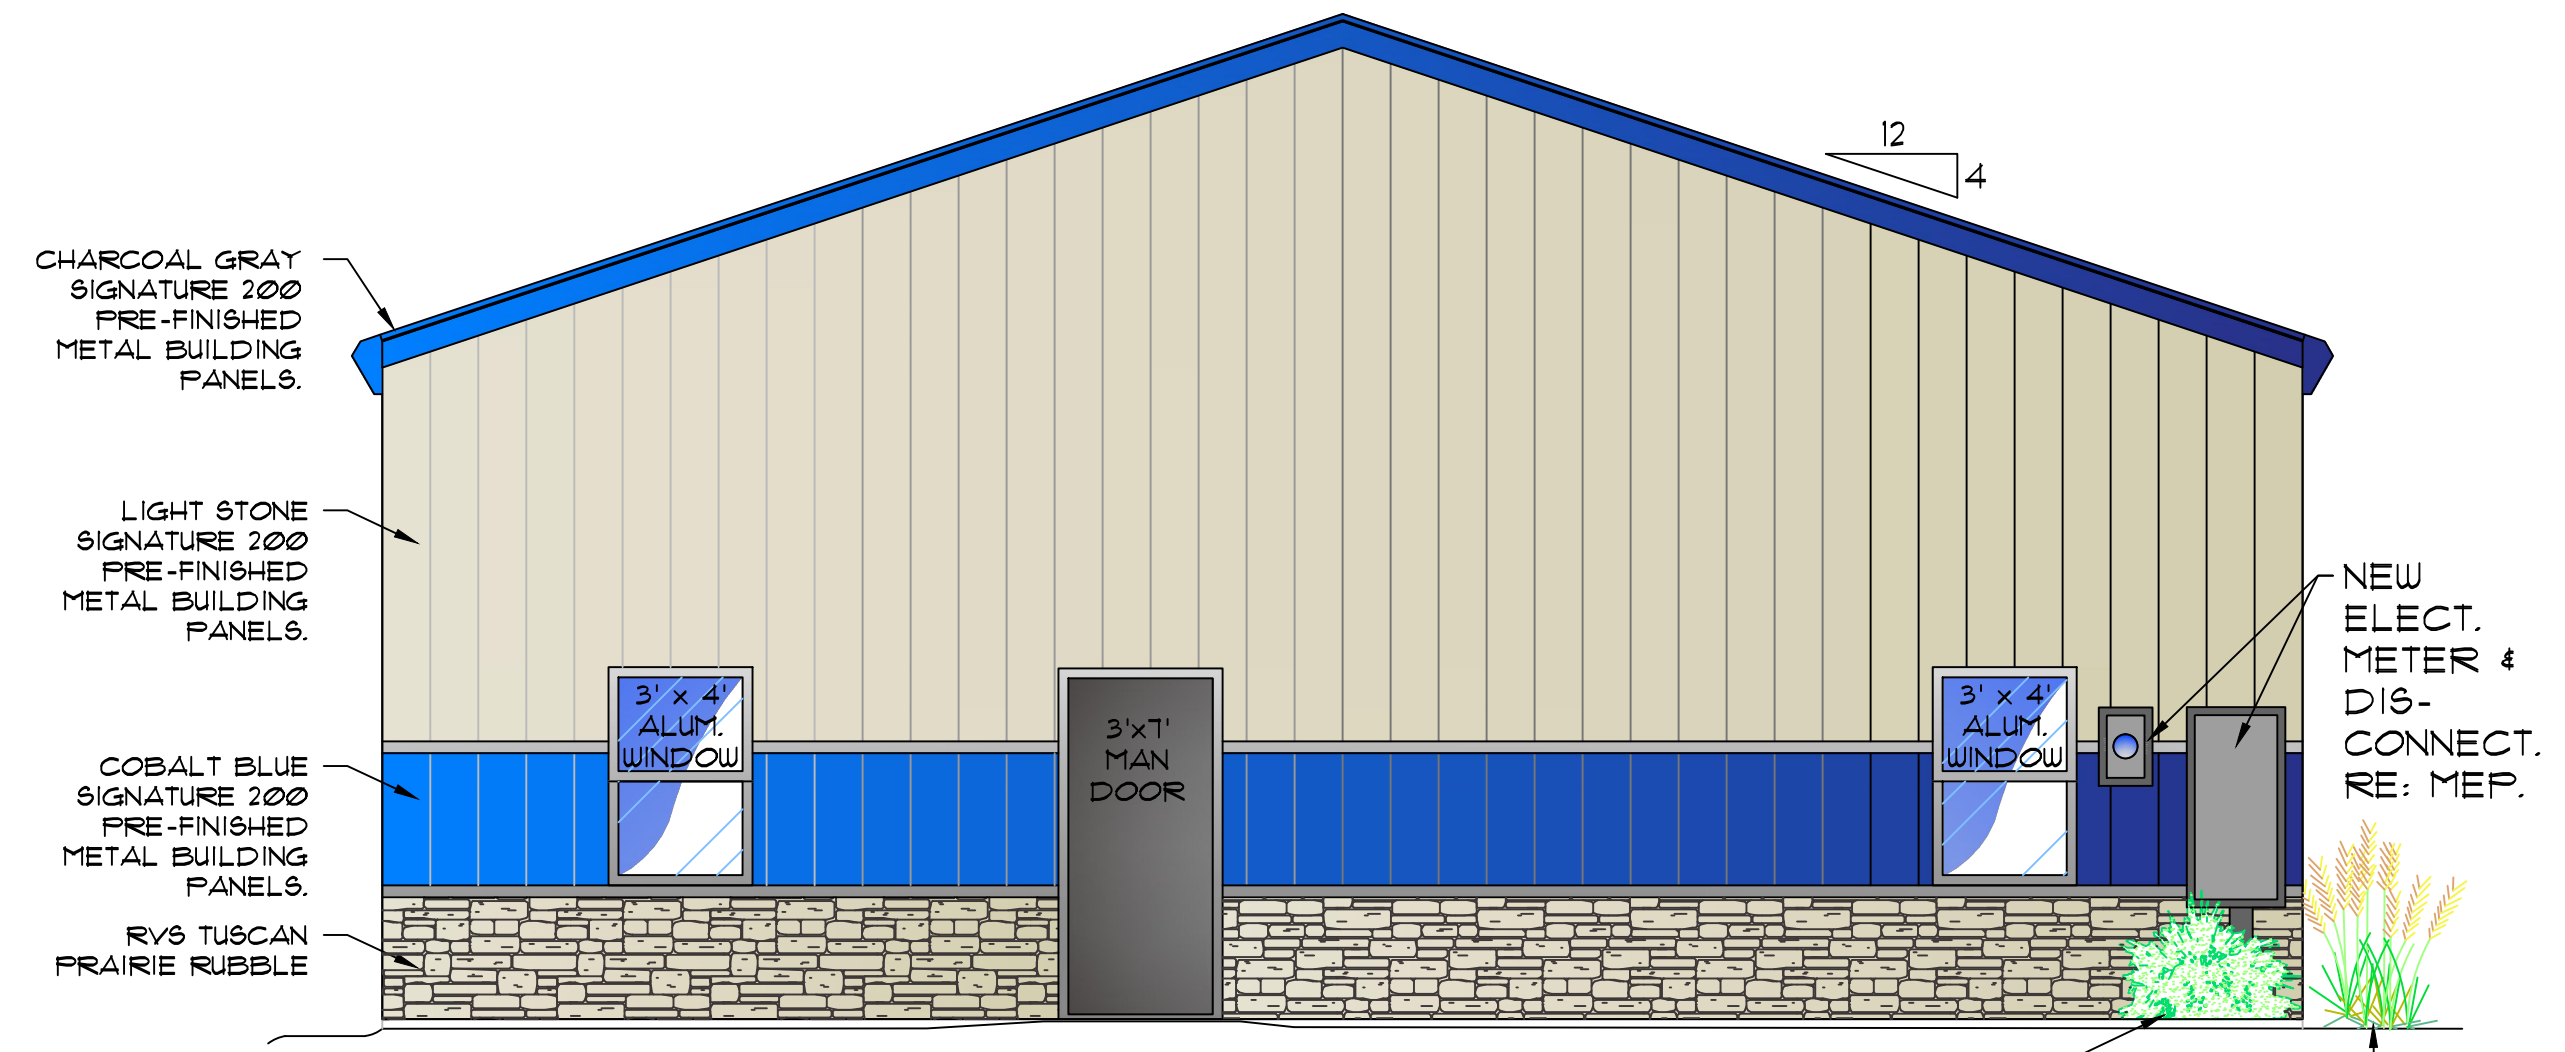


1 SOUTH ELEVATION
A2 1/4" = 1'

SOUTH ELEVATION	
VENEER NATURAL STONE (CATEGORY 1)	= 20%
METAL SIDING (CATEGORY 3)	= 73%
DOOR/WINDOWS	= 7%

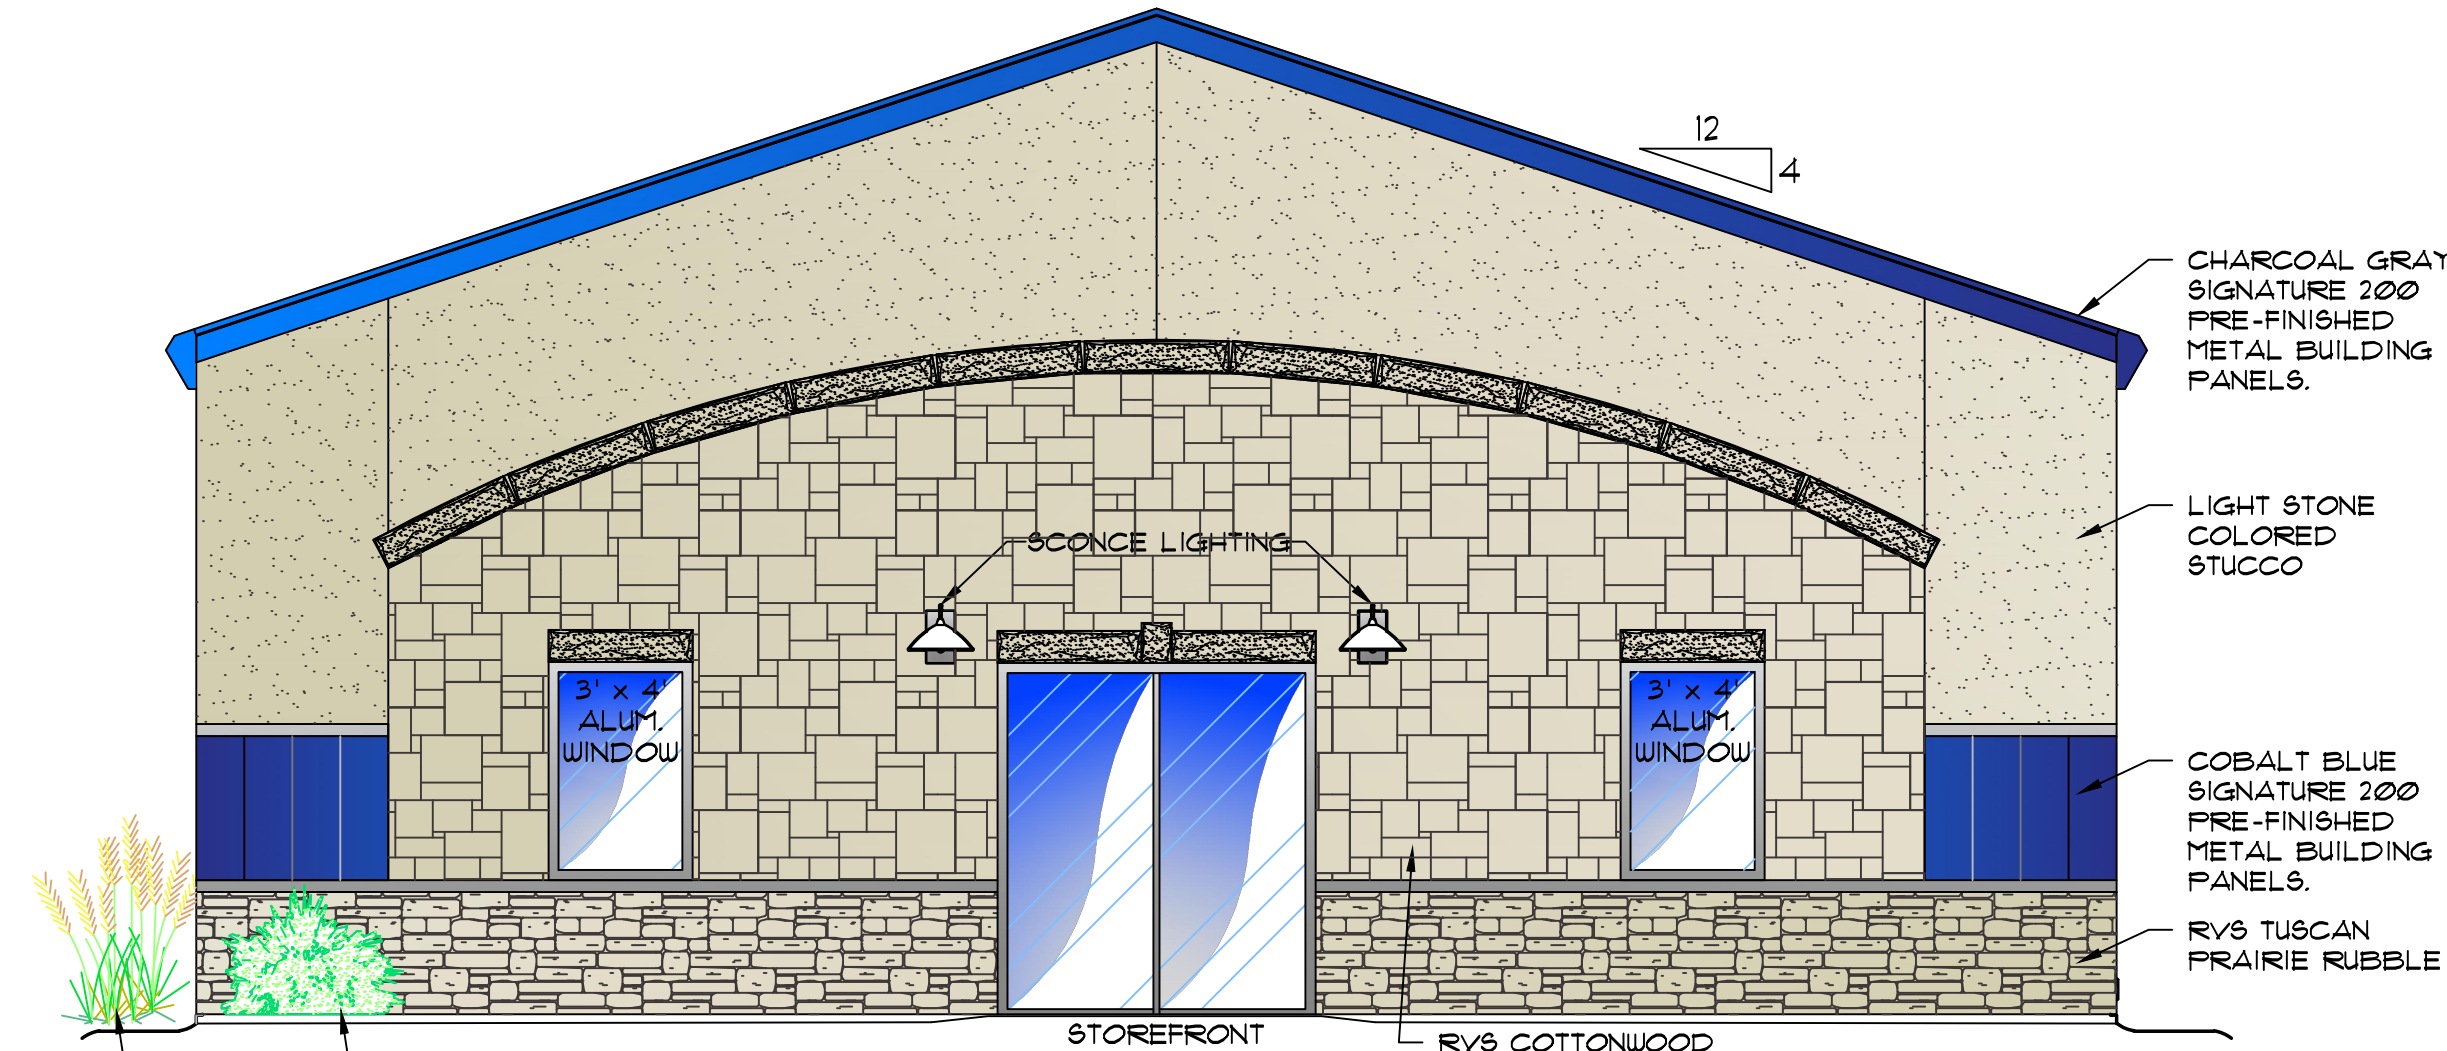


2 NORTH ELEVATION
A2 1/4" = 1'

NORTH ELEVATION	
VENEER NATURAL STONE (CATEGORY 1)	= 53%
STUCCO (CATEGORY 2)	= 33%
METAL SIDING (CATEGORY 3)	= 03%
DOORS/WINDOWS	= 11%

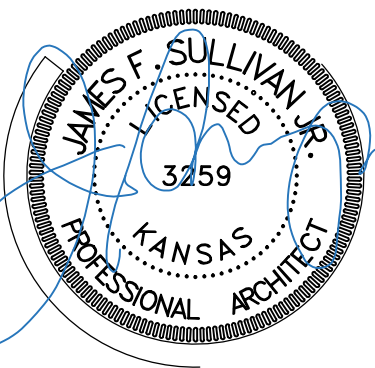

RIVERVIEW STONE
NEW BUILDING ADDITION
901 E OLD 56 HWY, OLATHE, KS 66061

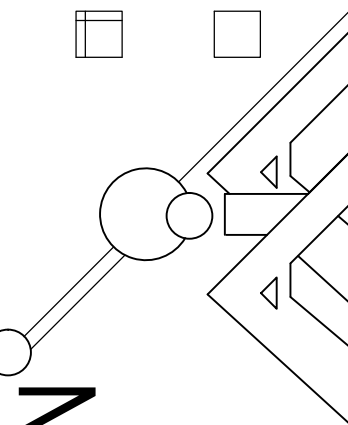

SULLIVAN
PALMER
ARCHITECTS
8022 Jayhawk Dr., 66022
Meriden, Kansas
Phone: (913) 888-0152
Fax: (913) 888-0152

Date:
08-21-18

Revision:

Drawn by:
LJN

Sheet:

A2