



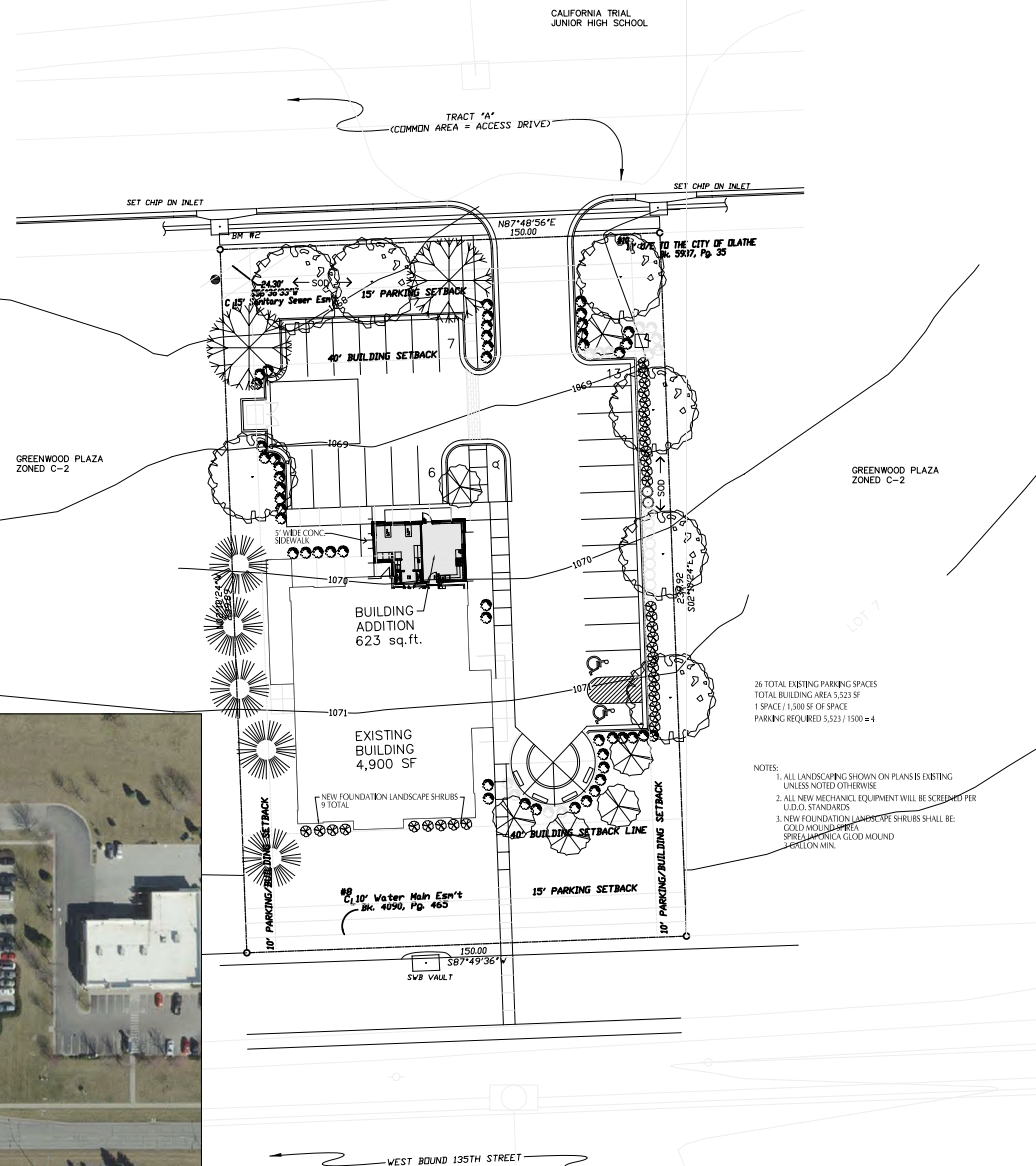

 SITE PLAN 2
Scale N.T.S.

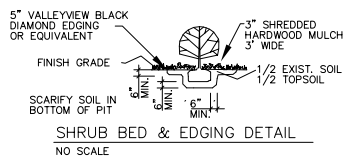

 SITE PLAN
Scale 1" = 20'-0"

PLAN NOTES

DECLARATION

I, CHRISTOPHER L. HERRIE, AM A REGISTERED ARCHITECT AND A REPRESENTATIVE OF THE FINEST GROUP OF REGISTERED ARCHITECTS PROFESSIONALS. WHEREAS IT IS REQUIRED BY THE PROFESSIONAL REGULATION ACT OF 1997 (P.R.A. 1997) THAT ALL REGISTERED ARCHITECTS MUST BE MEMBERS OF THE REGISTERED ARCHITECTS ASSOCIATION OF THE PHILIPPINES (RAAP) AND THAT ALL REGISTERED ARCHITECTS MUST BE MEMBERS OF THE REGISTERED ARCHITECTS ASSOCIATION OF THE PHILIPPINES (RAAP) AND THAT ALL REGISTERED ARCHITECTS MUST BE MEMBERS OF THE REGISTERED ARCHITECTS ASSOCIATION OF THE PHILIPPINES (RAAP);

Christopher L. Herrie

CHRISTOPHER L. HERRIE - ARCHITECT

ROSE
DESIGN
GROUP 
ARCHITECTS ■ PLANNERS
A Division of Rose Design Build
913-782-0777 FAX: 913-782-0998
P.O. BOX 10 OLATHE, KS 66061
KANSAS STATE CERTIFICATE OF
AUTHORITY #A-661 www.rosektdesign.com

**PROPOSED BUILDING ADDITION FOR:
OLATHE ANIMAL HOSPITAL
13800 W. 135TH STREET
OLATHE, JOHNSON COUNTY, KANSAS**

NO.	DESCRIPTION	DATE
PROJECT NUMBER		19007
DATE ISSUED:		02 / 01 / 19
SHEET NUMBER		

HEET NUMBER

A1

SITE PLAN