


GENERAL NOTES

- A. ROOFING TO BE STANDING SEAM METAL ON
B. STUCCO SIDING, SEE DETAIL 1/A4. EXTEND STUCCO TO WITHIN 8" OF FINISHED GRADE.


ELEVATION NOTES

1. METAL PANELS
2. METAL FASCIA, COLOR TO MATCH ROOF
3. CLAD WITH BRAKE METAL TO MATCH WINDOWS
4. 5 1/2 x 12 GLU-LAM BEAM
5. 6x6 WOOD COLUMNS
6. WOOD FRAMED SUN SHADE
7. RAILING
8. RETAINING WALL AS NEEDED

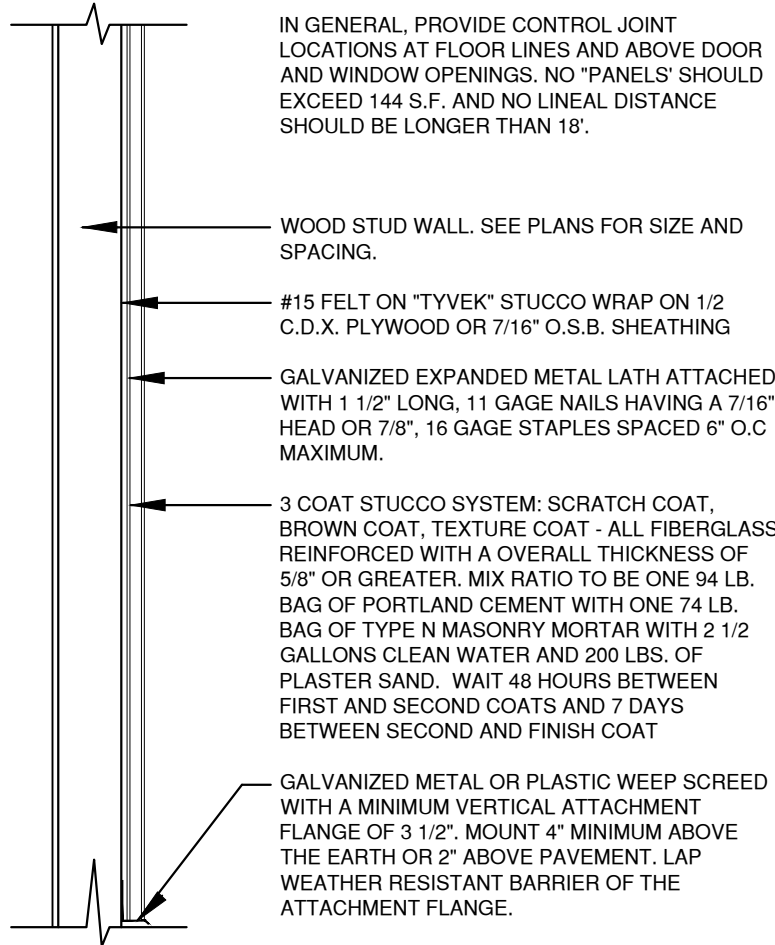

STUCCO DETAIL


3/4"=1'-0" A-DTV-09206-01

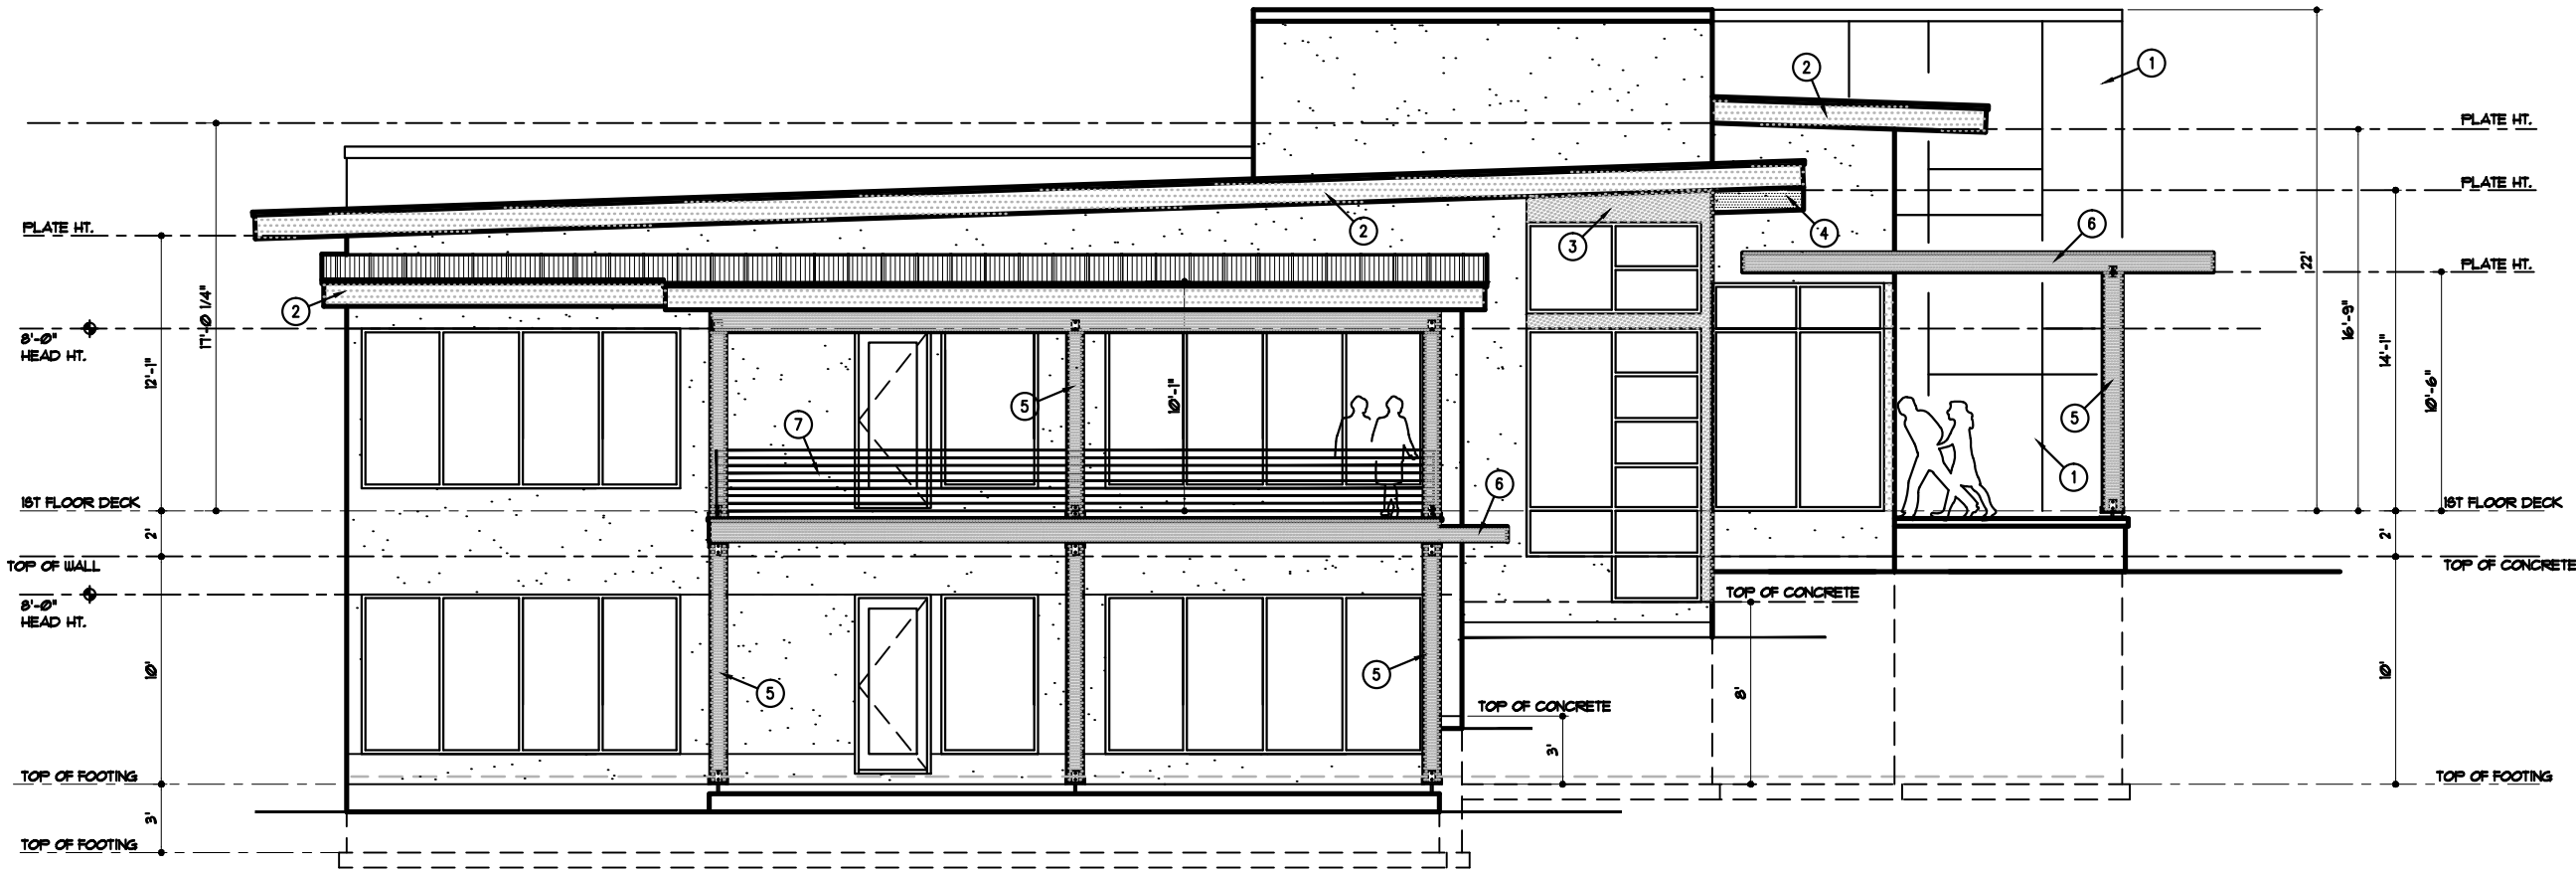

LEFT ELEVATION, SOUTHWEST			
	MATERIAL	AREA (SQ.)	PERCENT
CATEGORY 1 FINISHED WALL	STUCCO	336	43%
	TRANSPARENT GLASS	696	91%
CATEGORY 2 METAL SIDING		233	30%
		126	16%
TOTAL MATERIAL AREA		1644	100%

LEFT SIDE ELEVATION

1/8" = 1'-0"

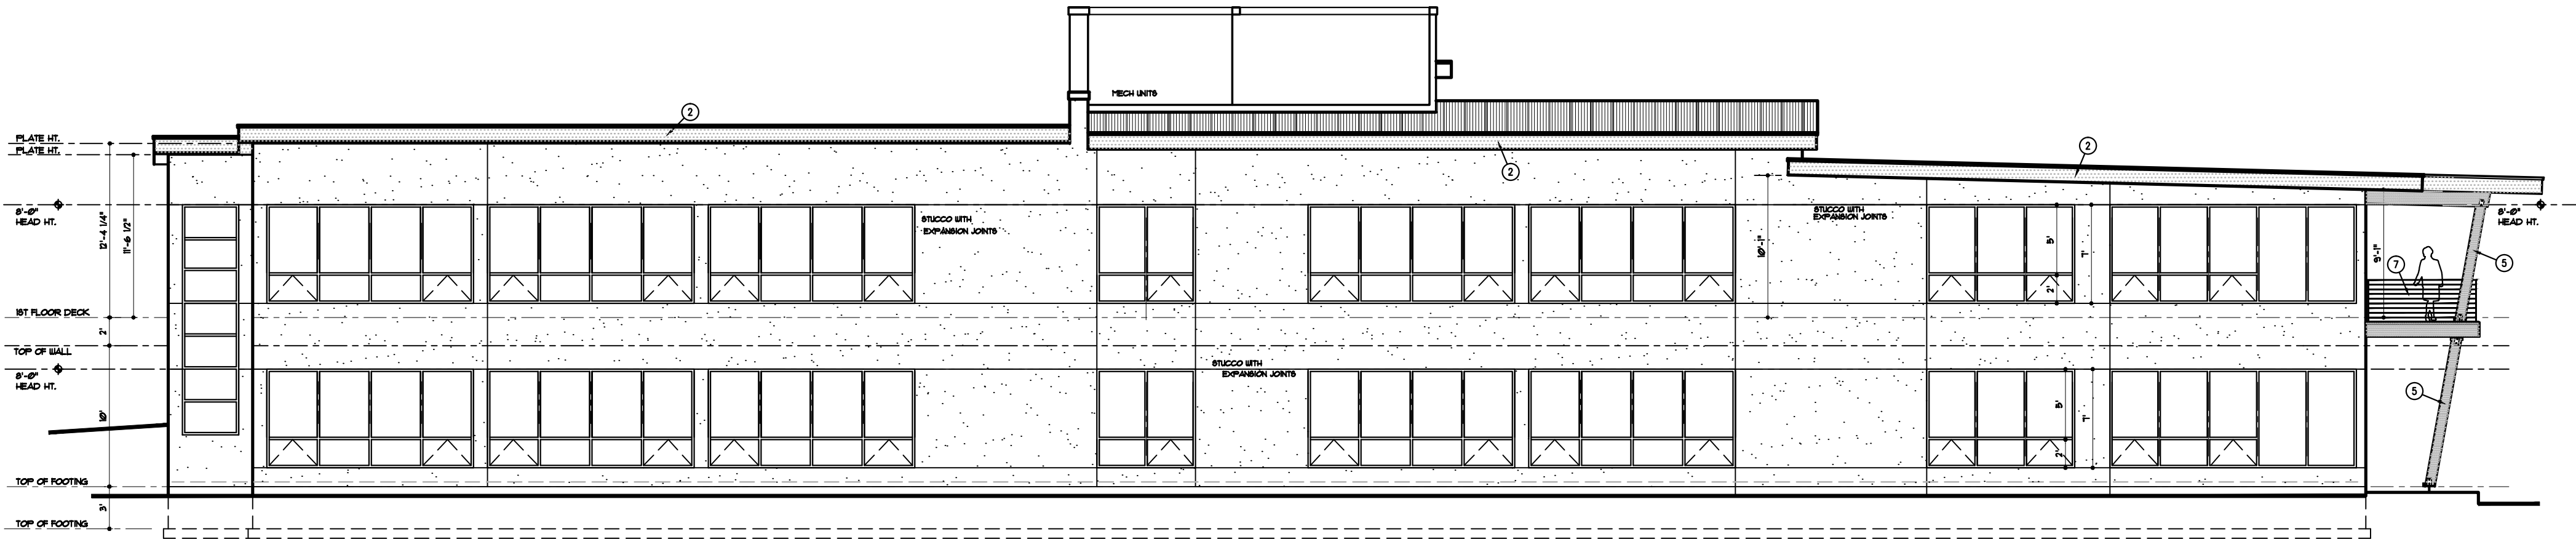

REAR ELEVATION, NORTHEAST			
	MATERIAL	AREA (SQ.)	PERCENT
CATEGORY 1 FINISHED WALL	STUCCO	360	54%
	TRANSPARENT GLASS	871	92%
CATEGORY 2 METAL SIDING		0	0%
		0	0%
TOTAL MATERIAL AREA		1230	100%

REAR ELEVATION

1/8" = 1'-0"

CONTRACTOR'S
WEBSTER ARCHITECTS
EXPRESSLY RESERVES ITS
RIGHTS IN ALL RIGHTS IN
OTHER PROPERTY RIGHTS IN
THESE DRAWINGS. THESE DRAWINGS
ARE NOT TO BE REPRODUCED,
COPIED, OR OTHERWISE
PARTY EXCEPT AS REQUIRED FOR
BIDDING AND CONSTRUCTION
OF THIS SPECIFIC PROJECT.

1160 SOUTH GREEN ROAD
OLATHE, KANSAS 66061
PHONE: 913-380-4663
WebsterArchitects.com
architects
Webster

AMBASSADOR CONSTRUCTION, INC.
4444 WEST 89TH STREET • 913-383-8899
PRAIRIE VILLAGE, KANSAS 66207

DRAWN BY: TP, KF, MF
DATE: 5-23-19
PROJECT NO: 18-061-01

SHEET NO.
A4.2