



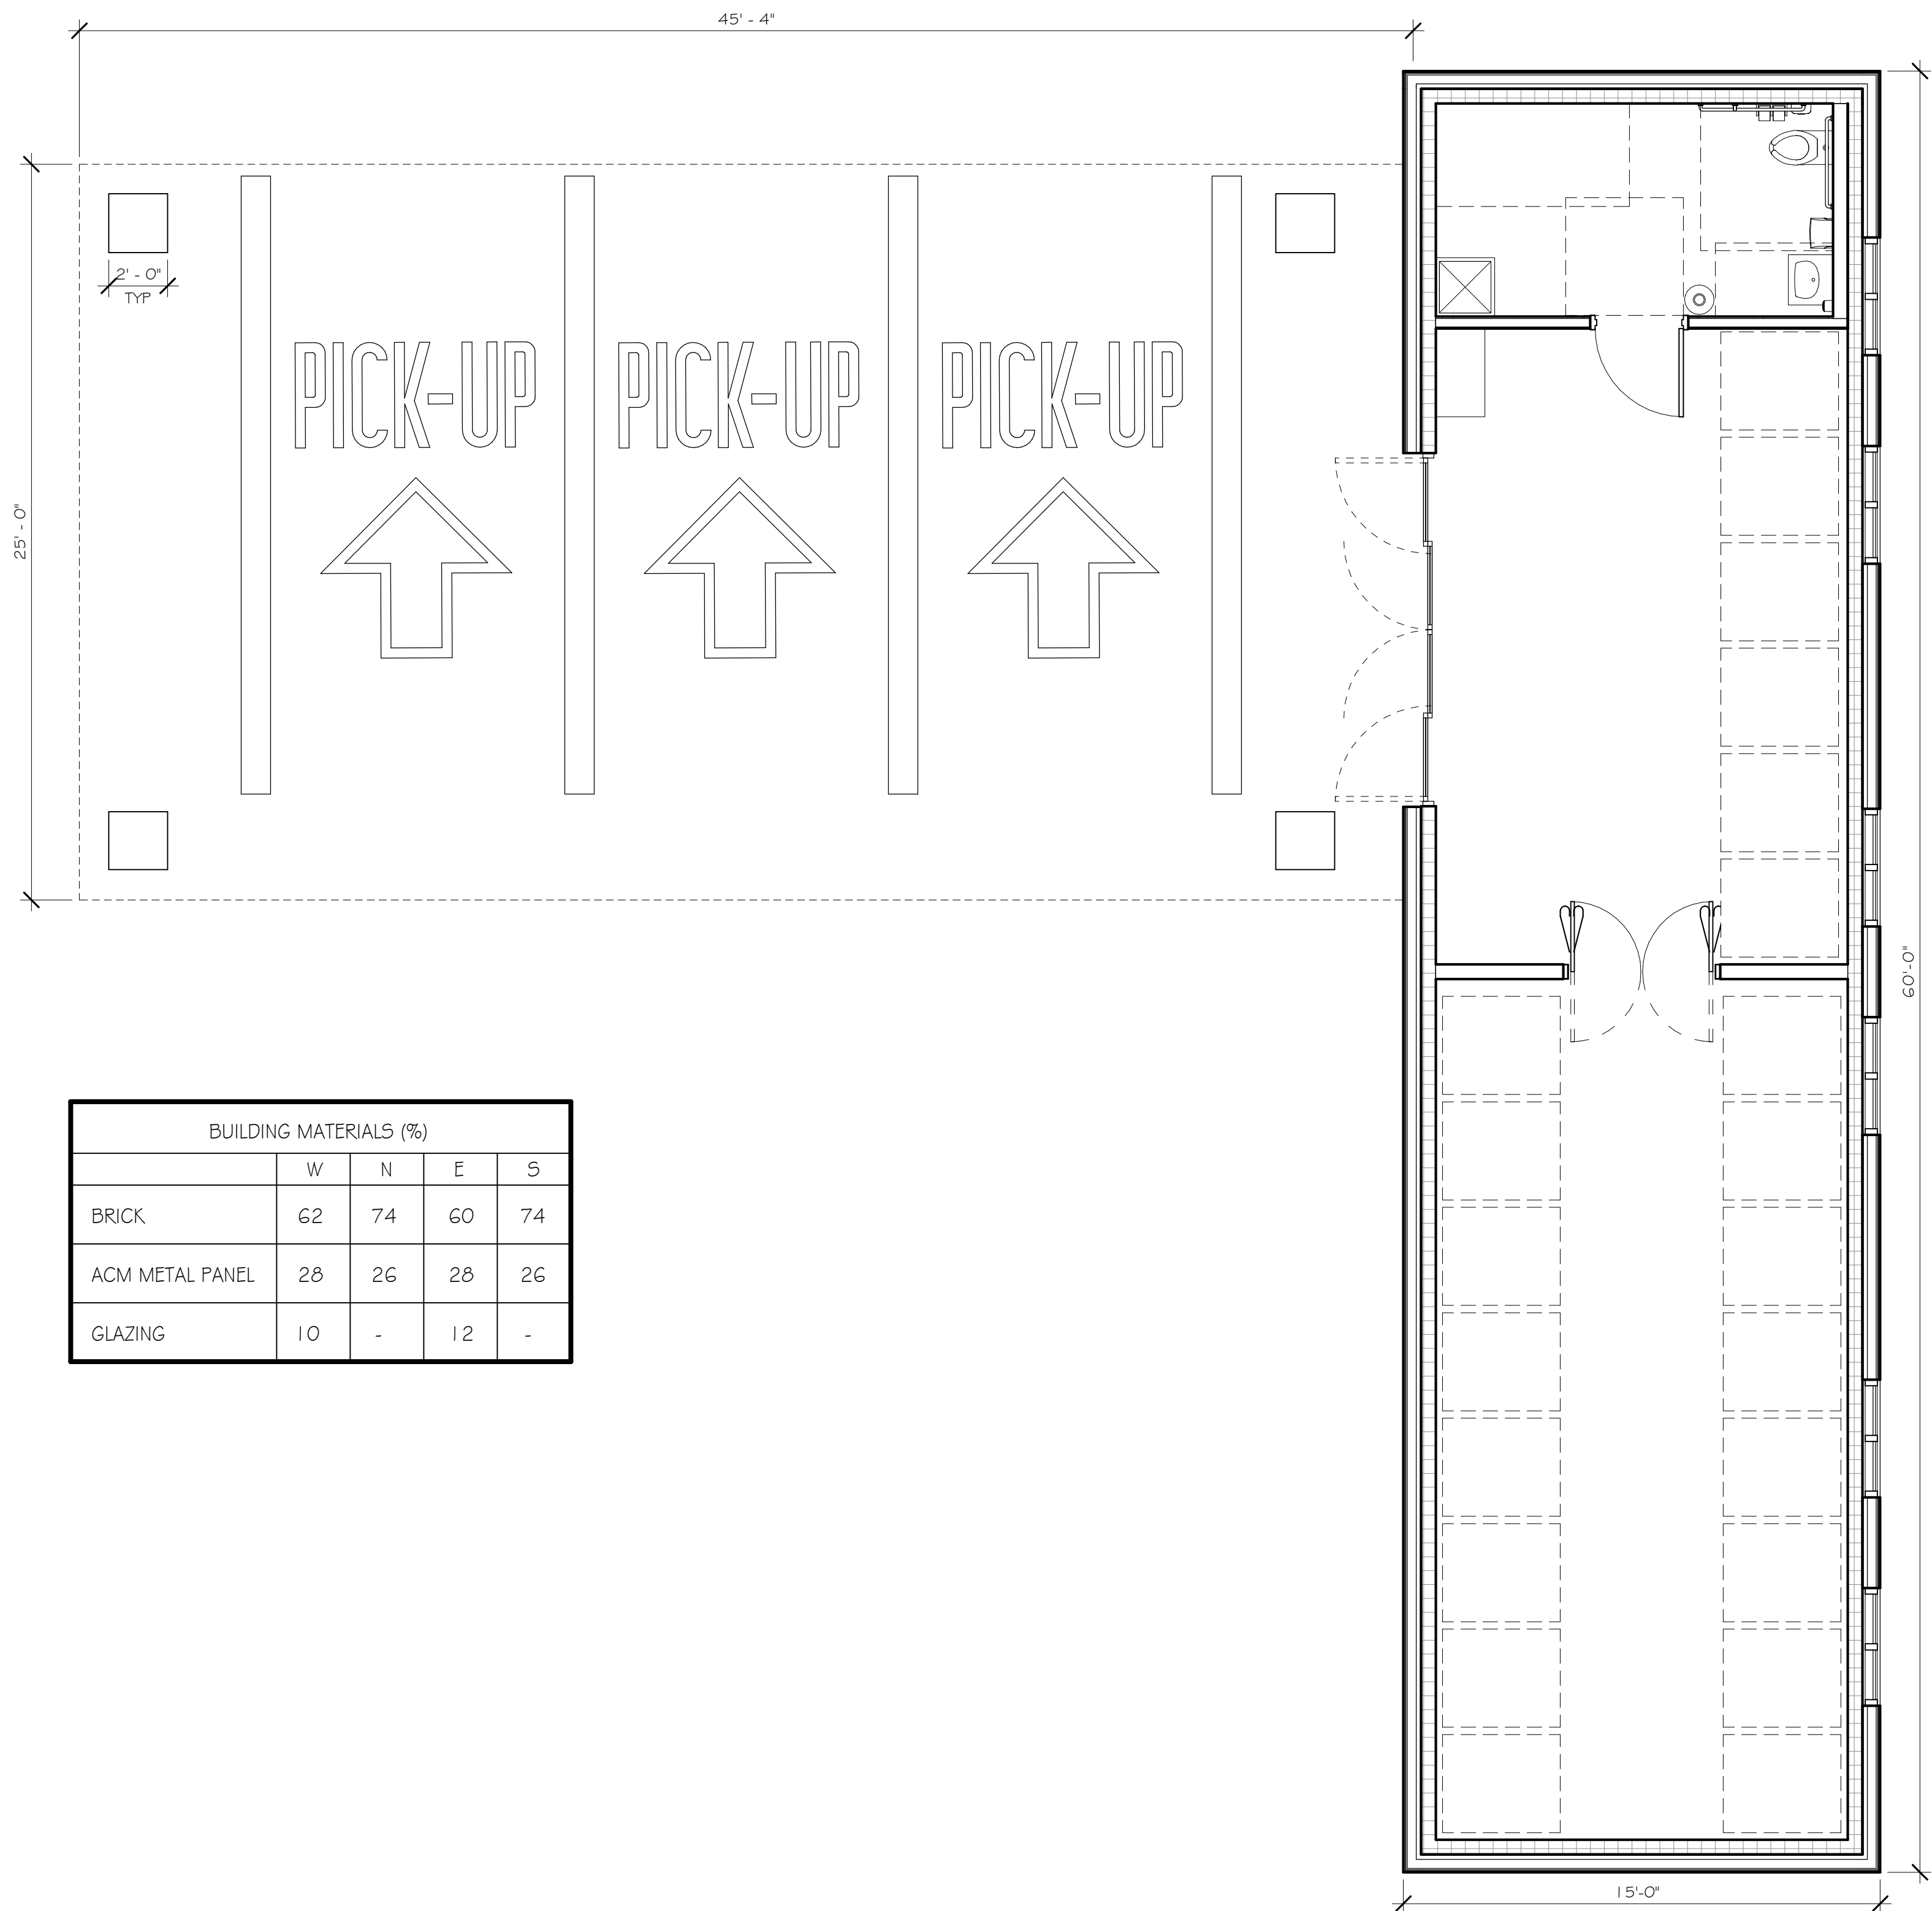


1 FLOOR PLAN
1/4" = 1'-0"




2 WEST ELEVATION
3/16" = 1'-0"

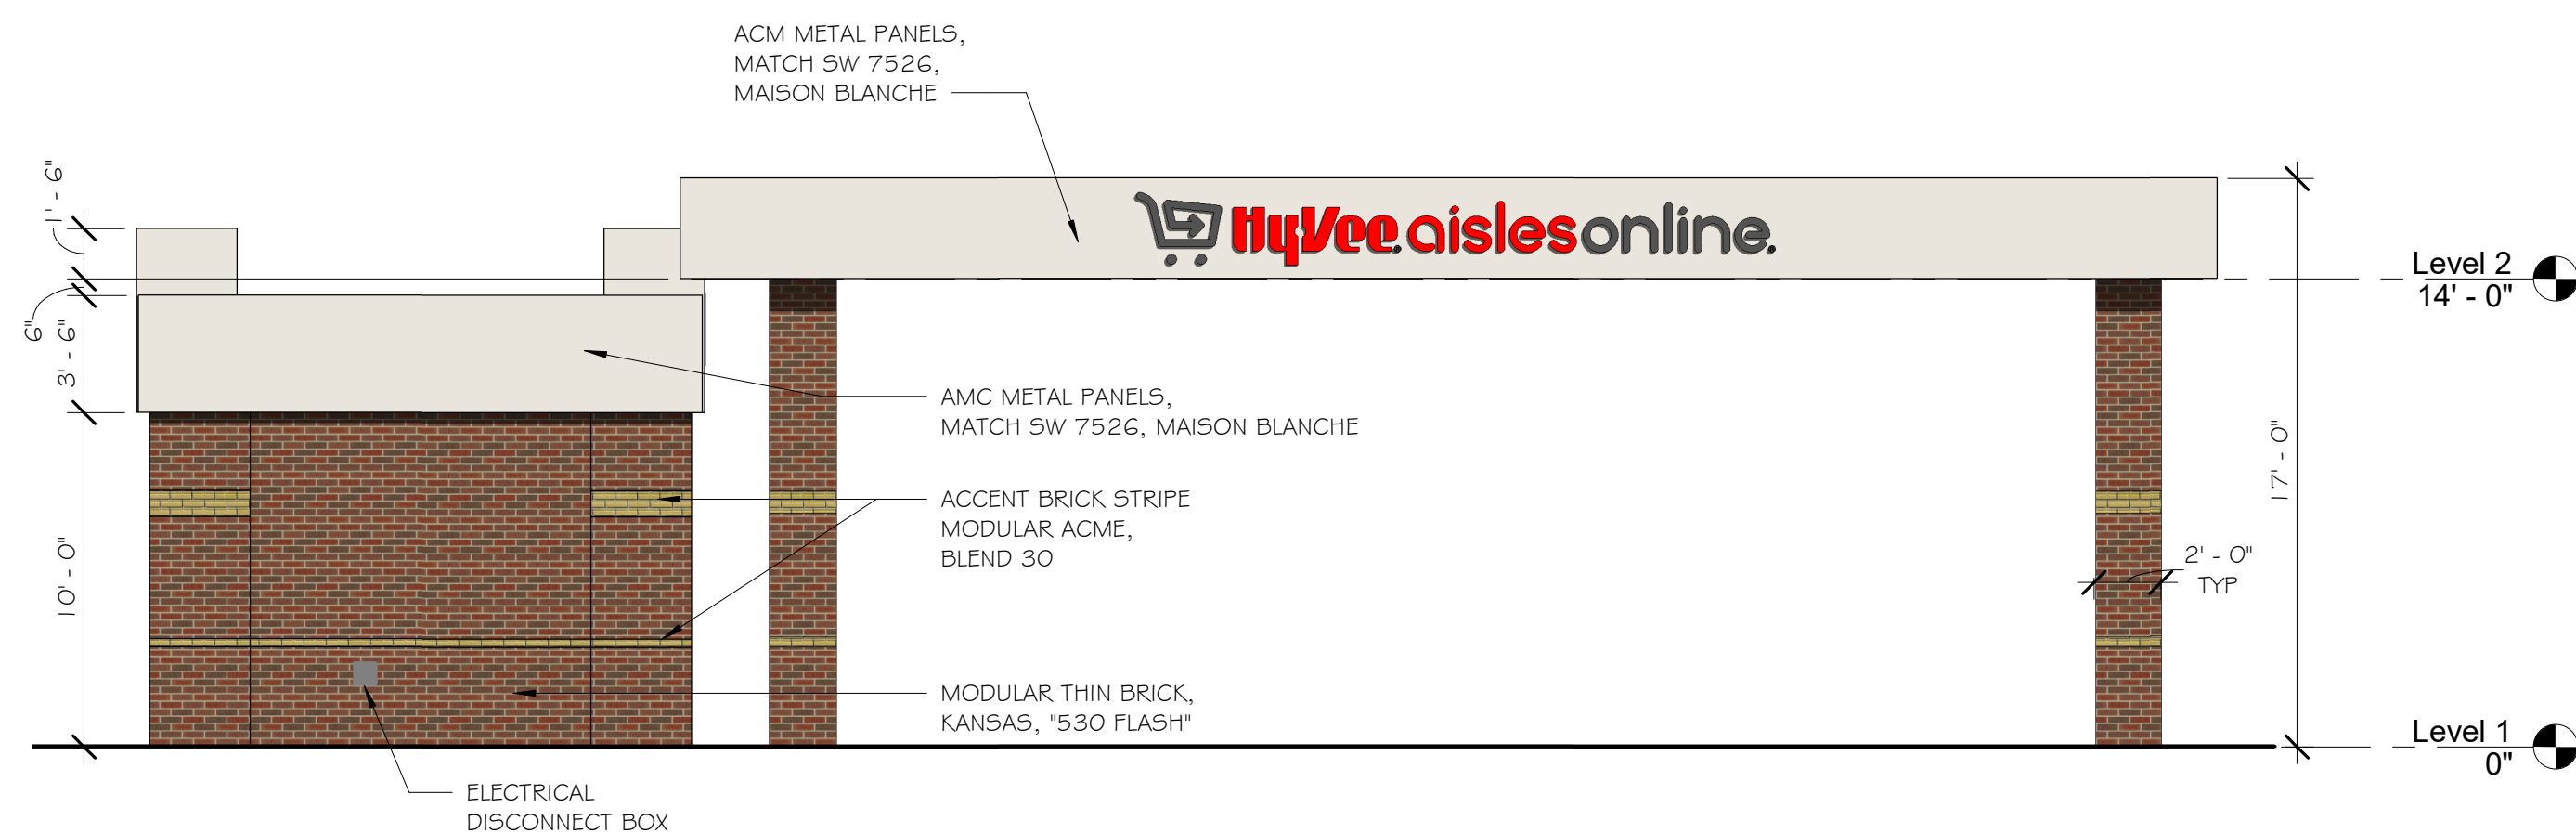

3 NORTH ELEVATION
3/16" = 1'-0"

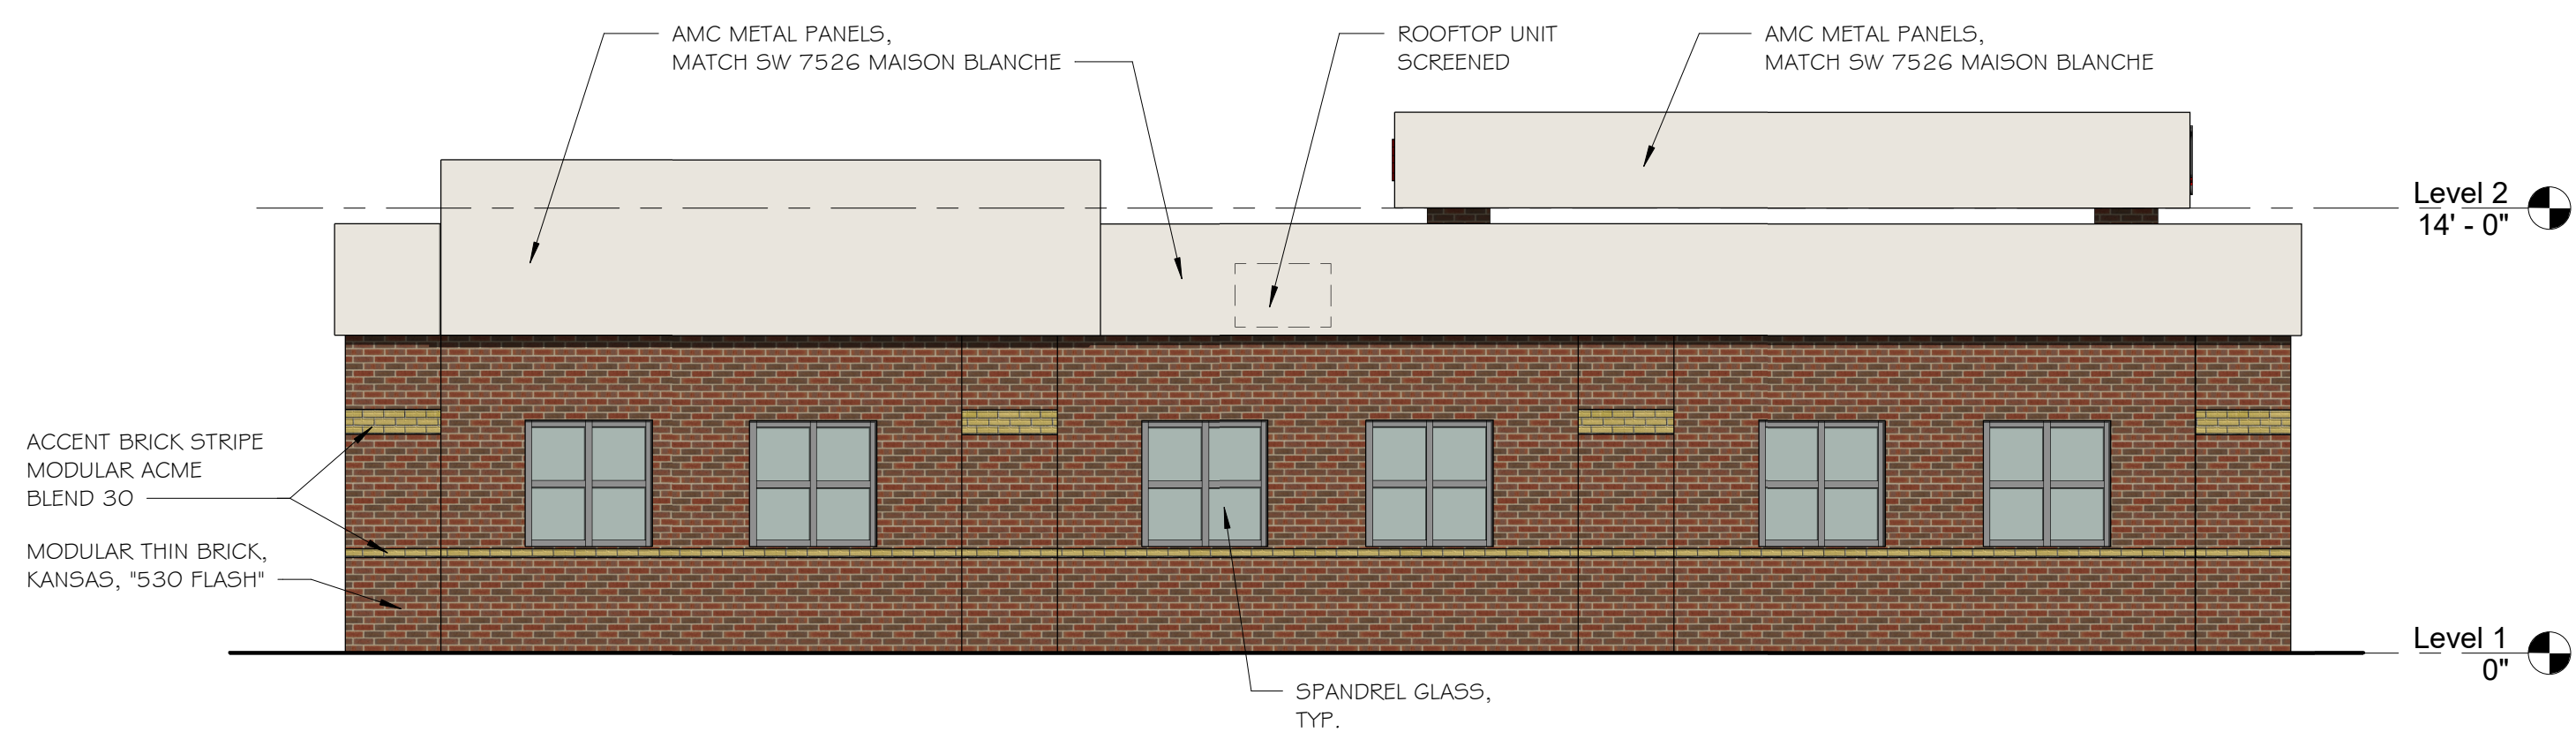

4 EAST ELEVATION
3/16" = 1'-0"

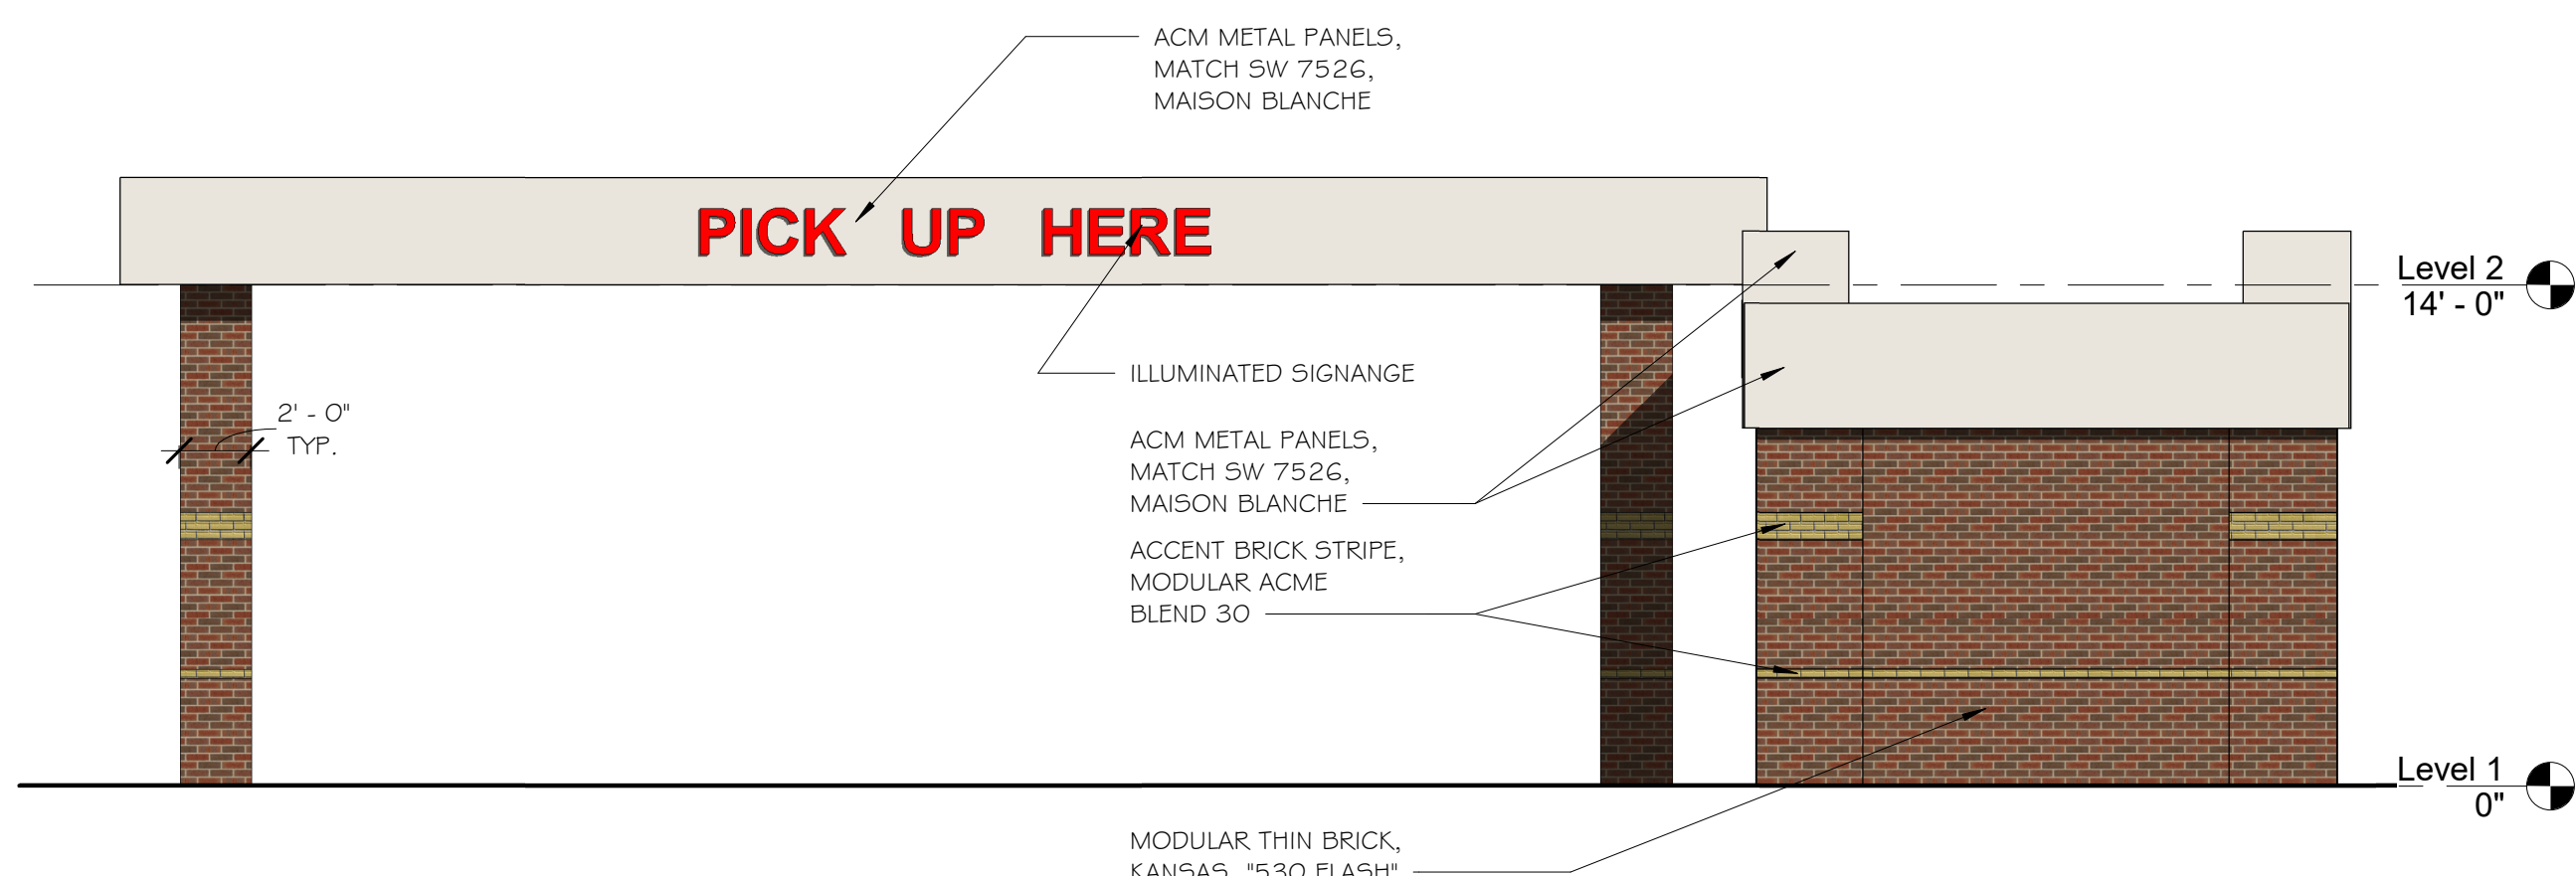

5 SOUTH ELEVATION
3/16" = 1'-0"


REVISION

DATE BY

LOCATION
Aisles Online - Olathe 2

HY-VEE, INC.
5820 WESTOWN PARKWAY
WEST DES MOINES, IOWA 50266
TELEPHONE: (515) 267-2800
FAX: (515) 267-2335

HyVee
EMPLOYEE OWNED

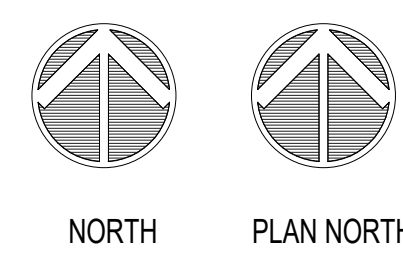

AISLES ONLINE
FLOOR PLAN &
ELEVATIONS

DRAWN: TJW
SCALE: As indicated
DATE: 190214
JOB NUMBER: -

SHEET:

A0.1