


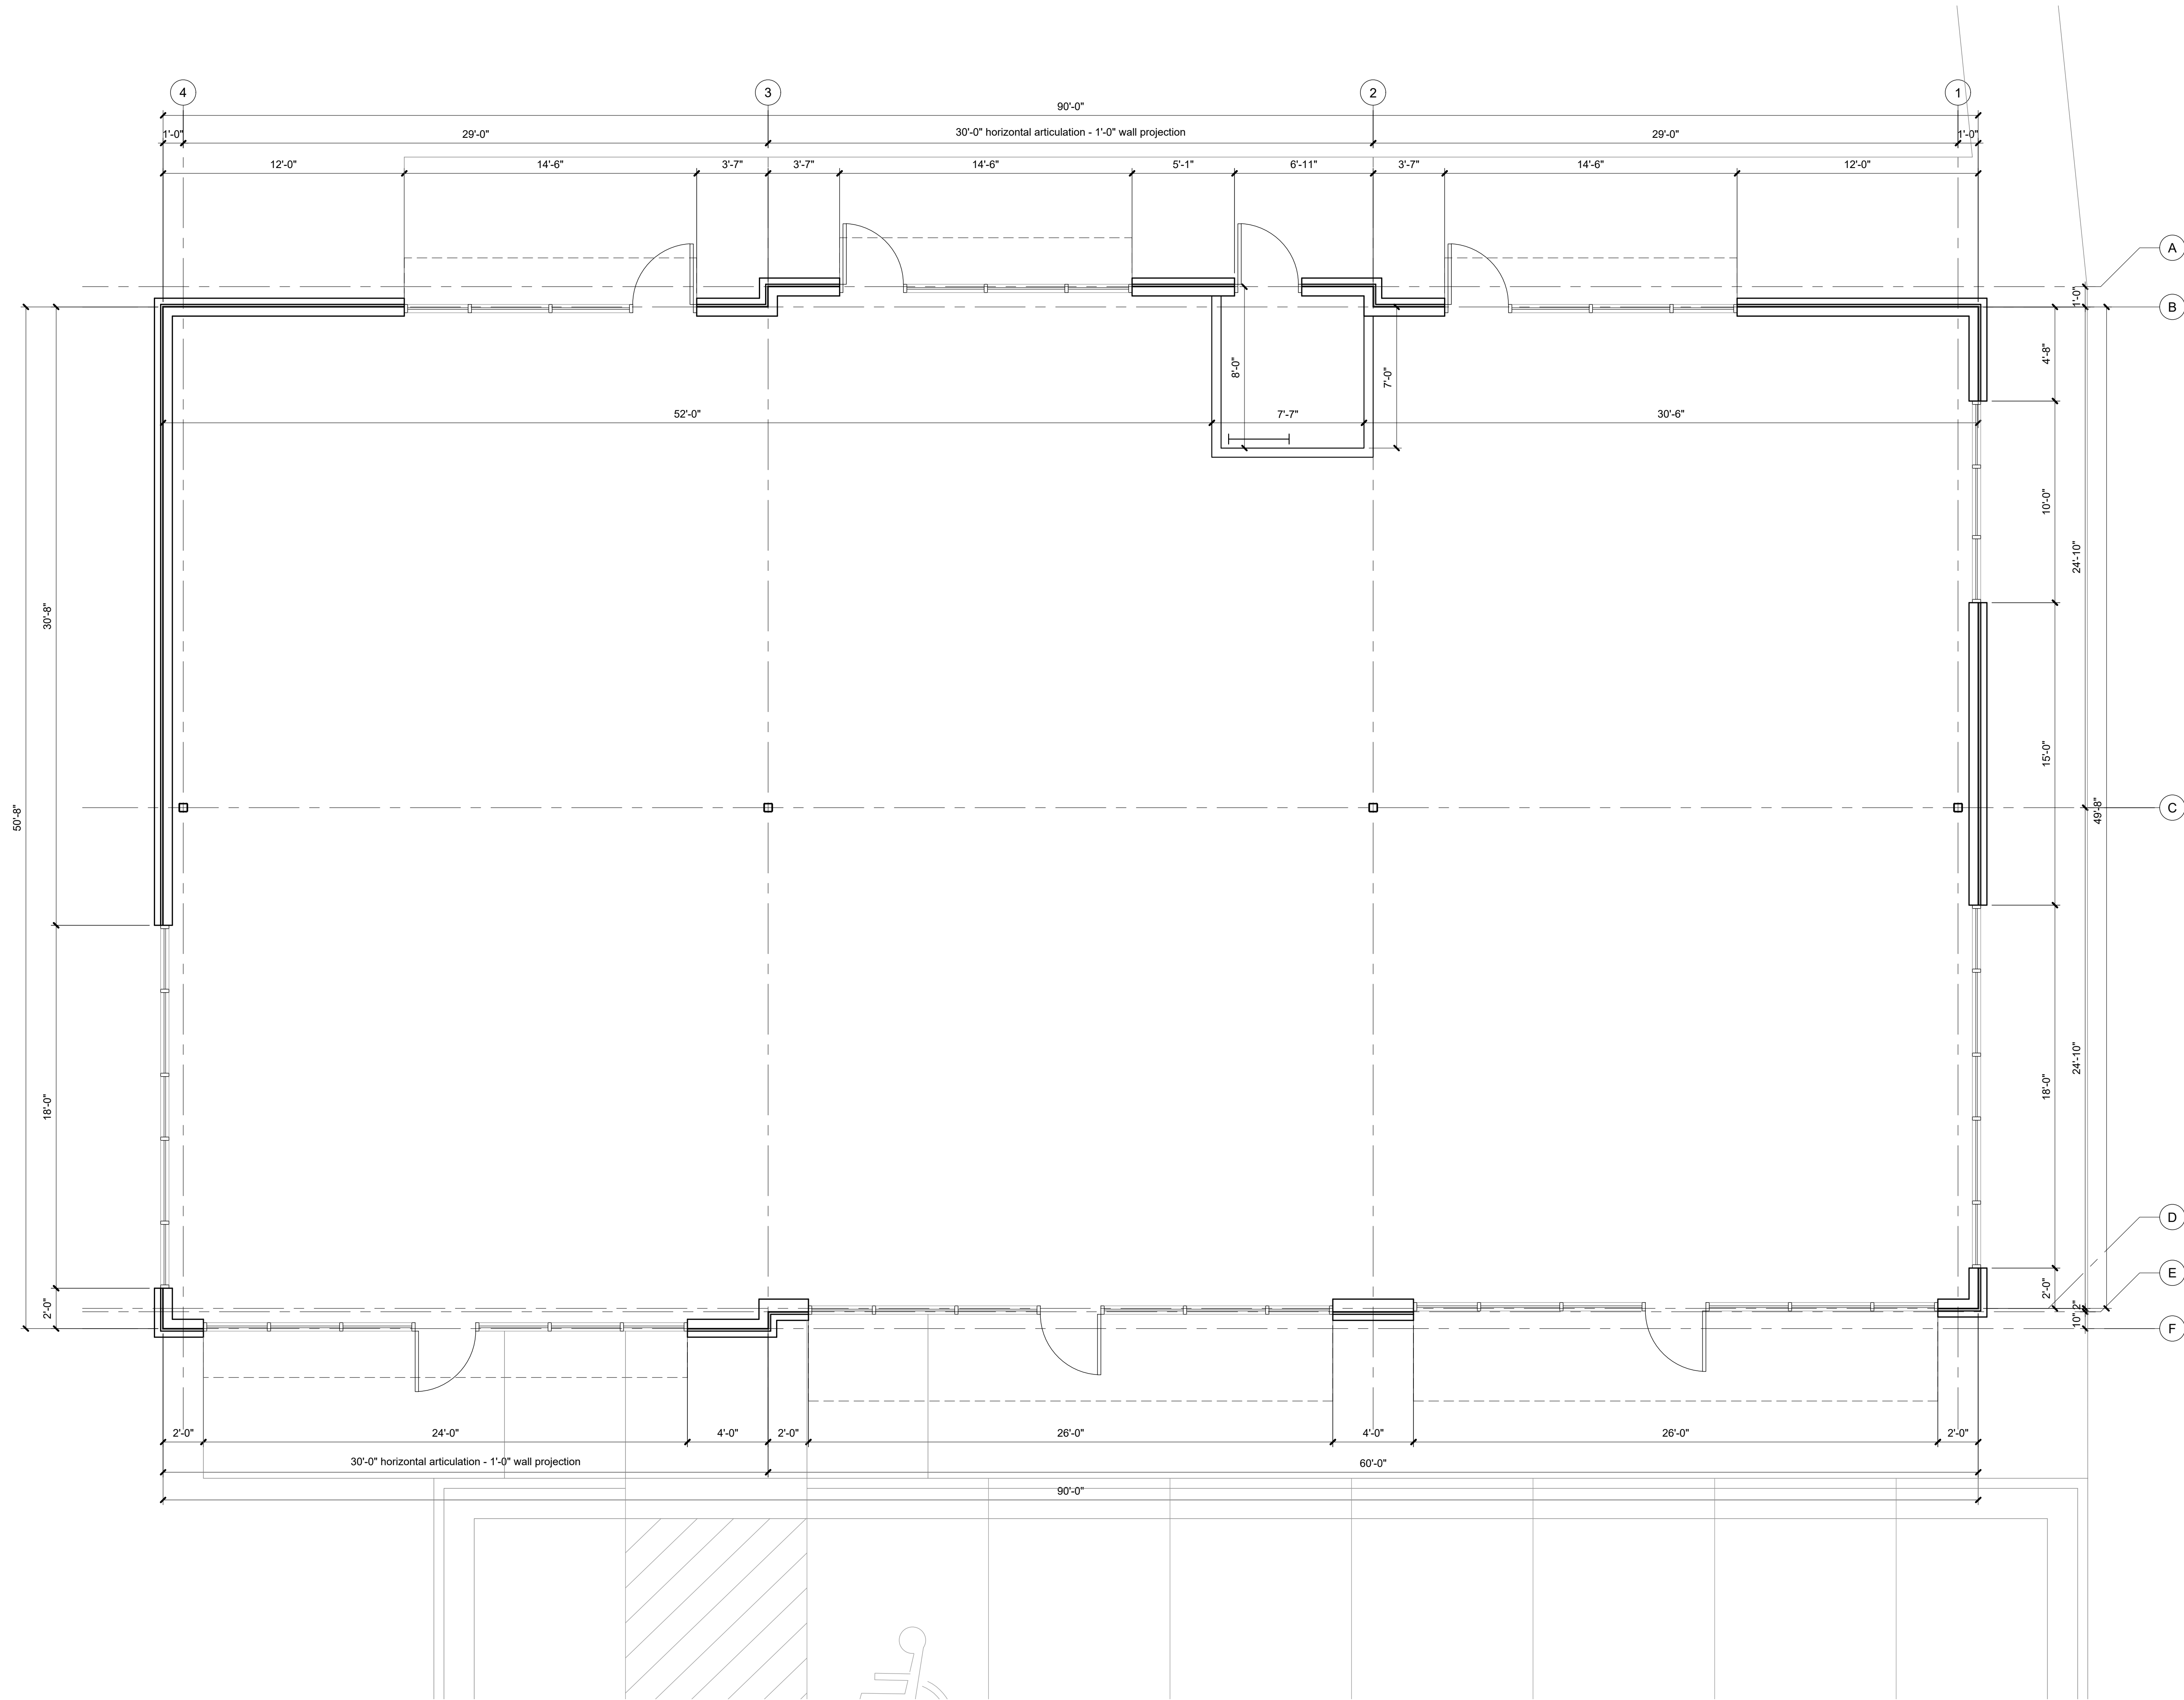

1 | Floor Plan
scale: 1/4" = 1'-0" north

a new development for

151st & Blackbob

Olathe, Kansas

date
01.15.2020
drawn by
dAE
checked by
dAE
revisions

02.14.2020

1

sheet number

A2.1

drawing type
planning

project number
20002