




i-diz ARCHITECTURE
PLANNING
DESIGN
6344 Ash
Prairie Village, KS 6620
913.620.4543
idizinc@yahoo.com

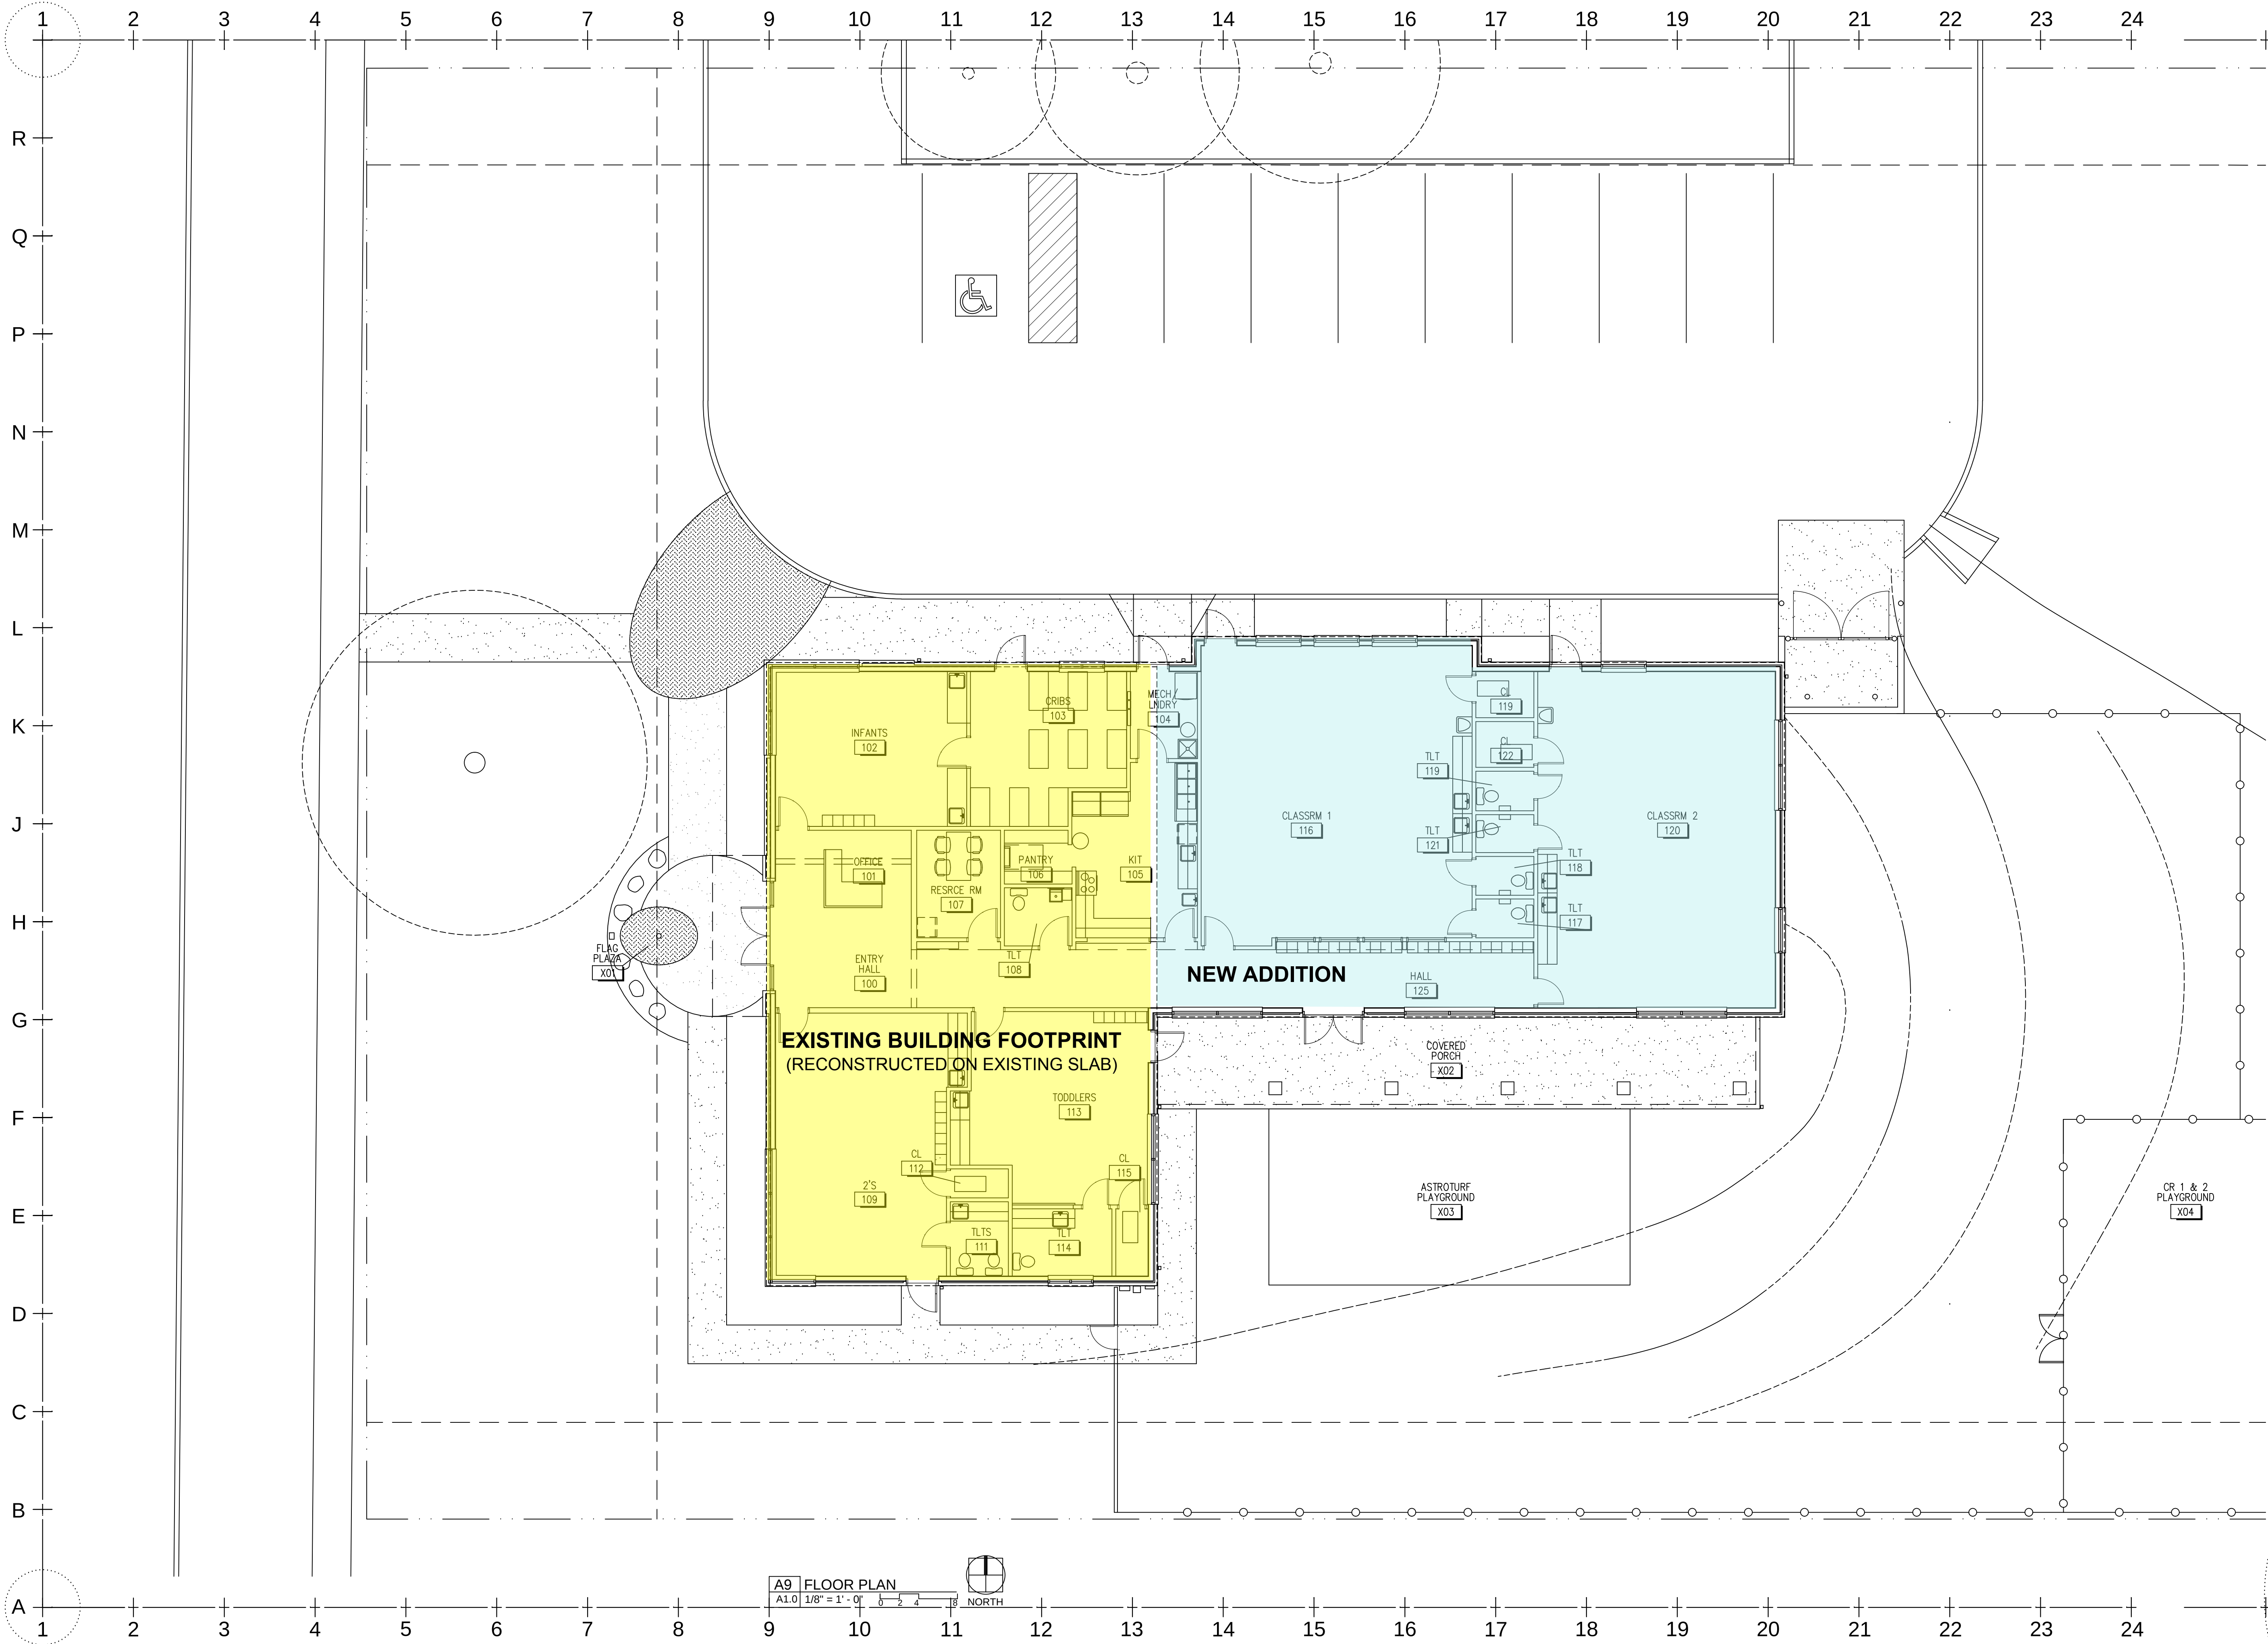

Agape Montessori
14435 Black Bob Rd
Olathe, KS 66062

PROJECT NO:	19009.00
DATE:	2/20/20
DRAWN BY:	TJW
CHECKED BY:	TJW
STATUS	DD
REVISED DATE	DESCRIPTION

**PLANNING &
ZONING
FLOOR PLAN**

A0.1

© 2019 I-DIZ, INC.

A9 FLOOR PLAN
A1.0 1/8" = 1' - 0"

