



E:\024718-RH-Willows-Olathe\02-Current Drawings\01-CAD\624718-Willows-CABANA.dwg, 5/14/2020 6:56:14 AM, potaans, © NSPJ Architects

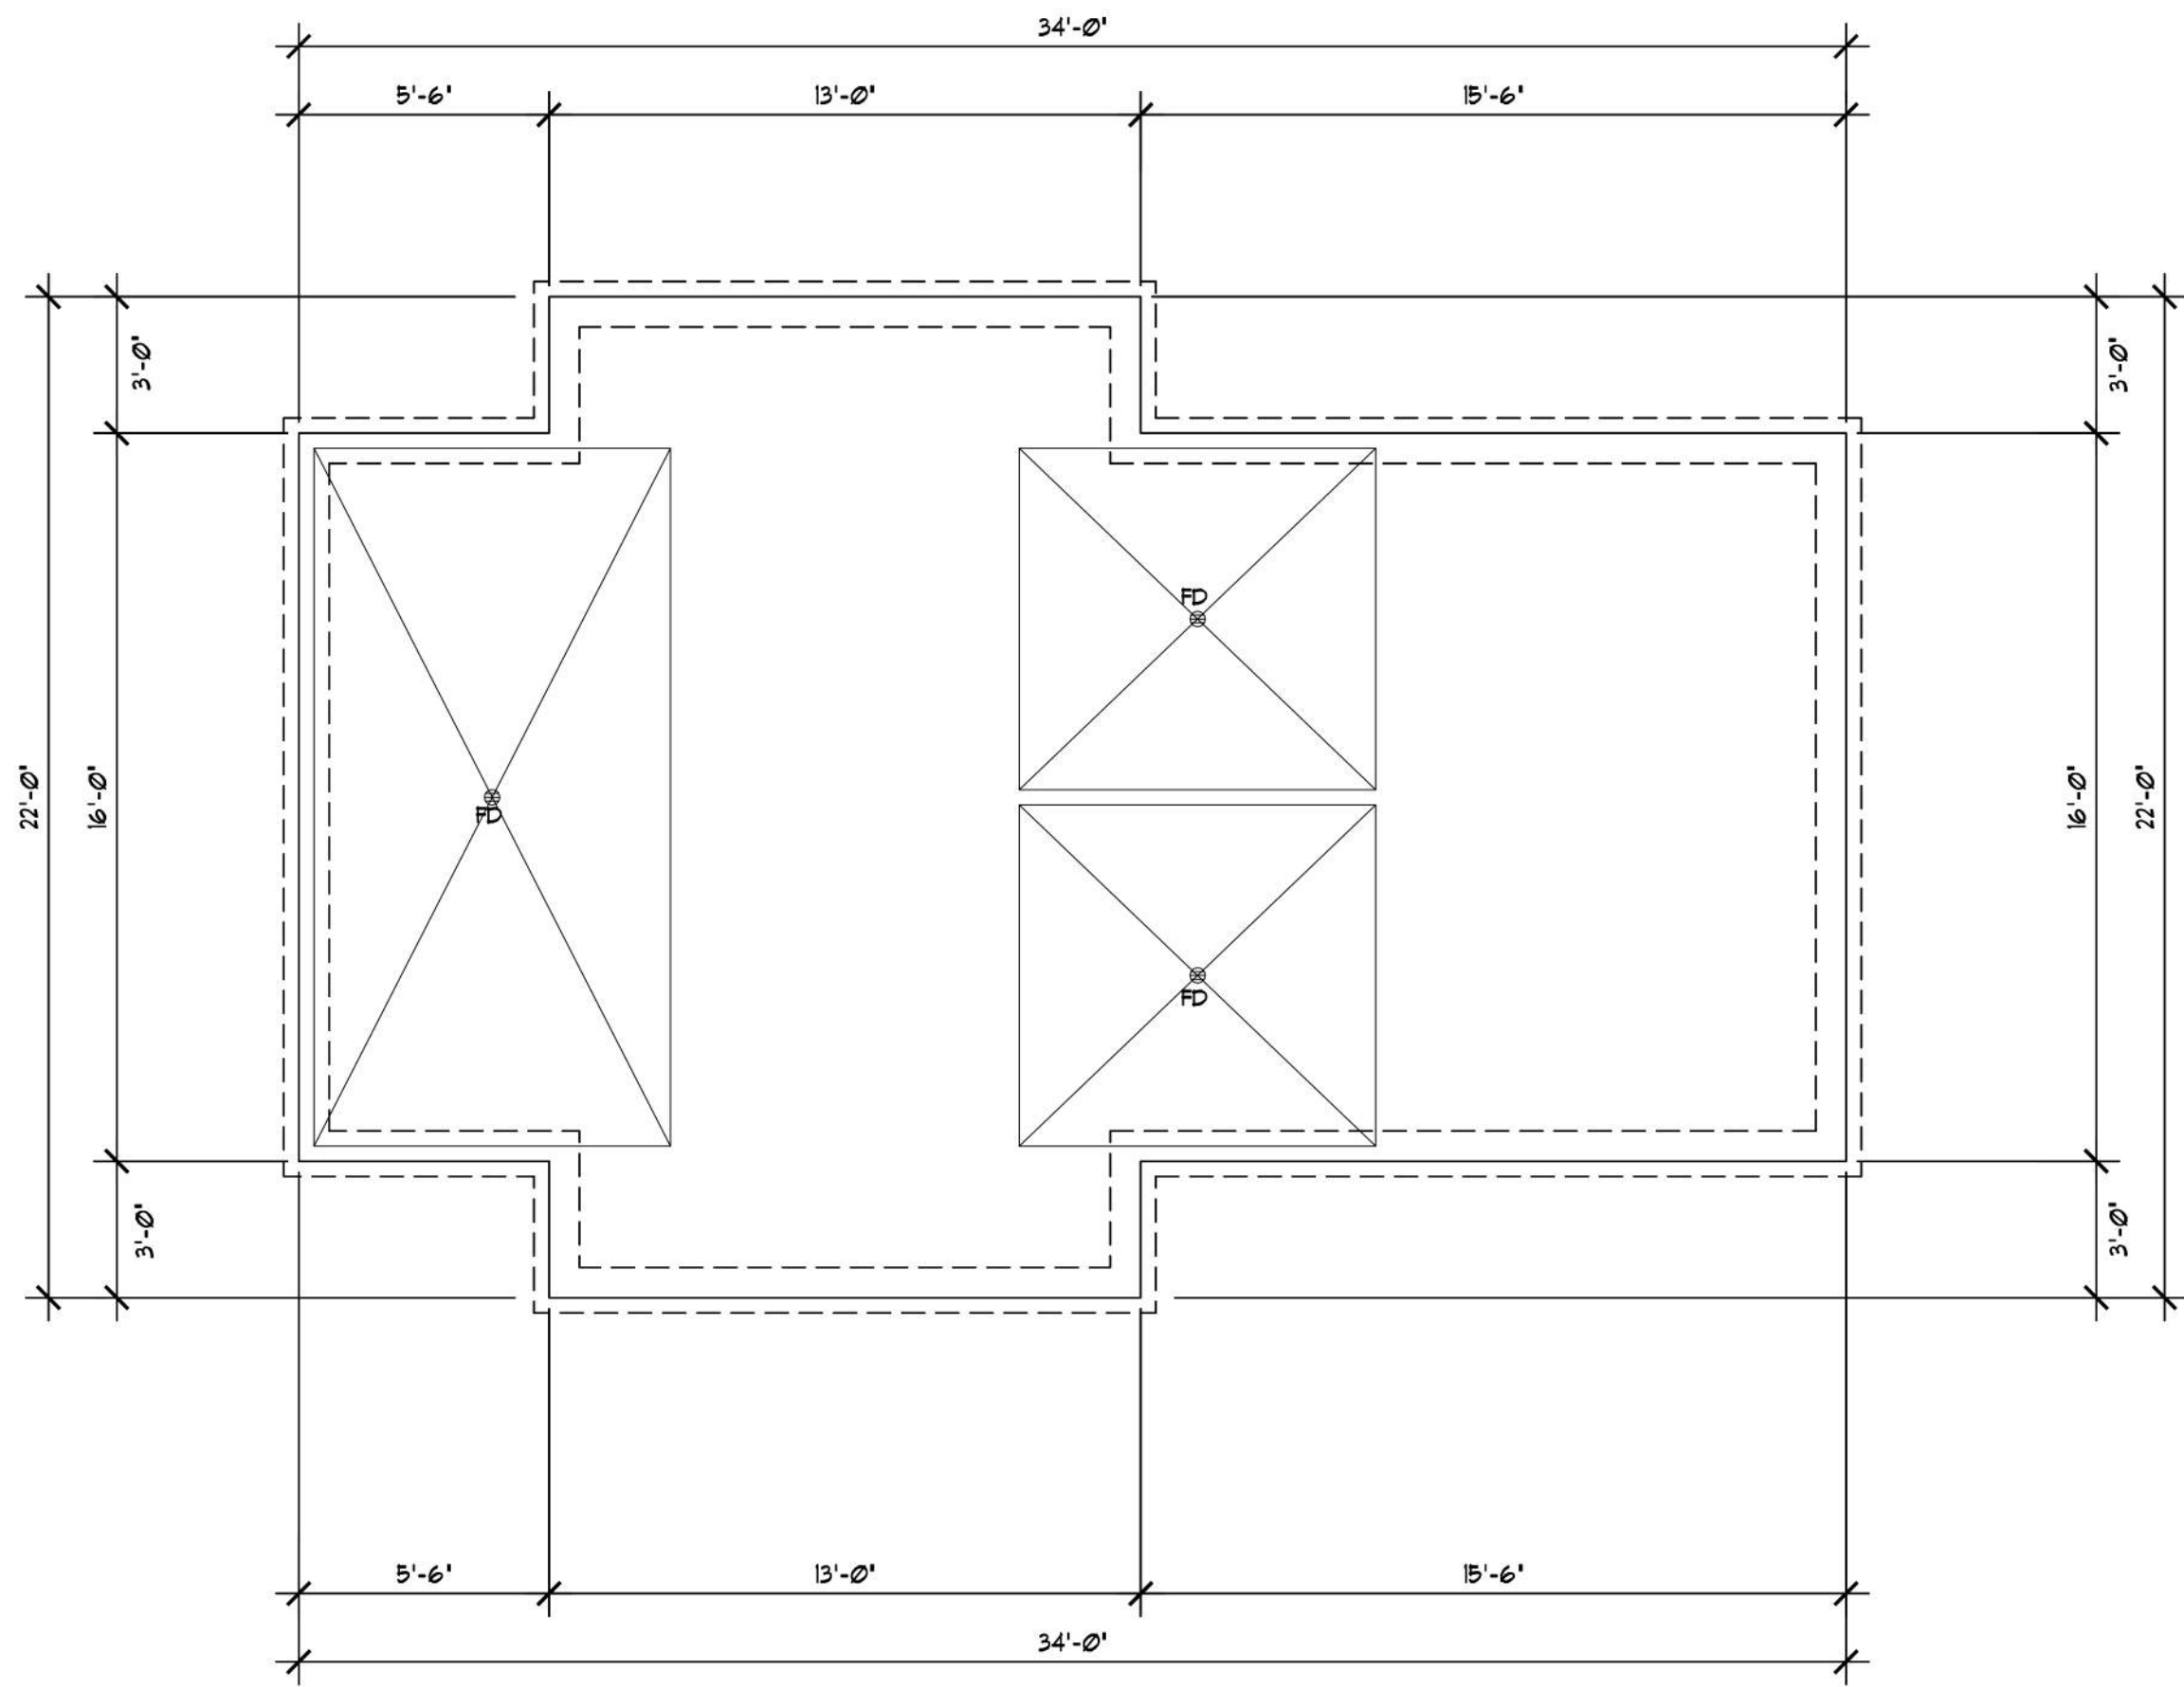


POOL BUILDING FOUNDATION PLAN
SCALE 1/4"=1'-0"


EXTERIOR FINISH MATERIALS		
STONE SF/%	STUCCO SF/%	OVERALL SF.
FRONT ELEV. 114 SF / 34%	226 SF / 66%	340 SF.
LEFT ELEV. 87 SF / 28%	220 SF / 72%	307 SF.
REAR ELEV. 83 SF / 29%	207 SF / 66%	290 SF.
RIGHT ELEV. 87 SF / 29%	214 SF / 71%	301 SF.
371 SF / 30%	867 SF / 70%	1238 SF.

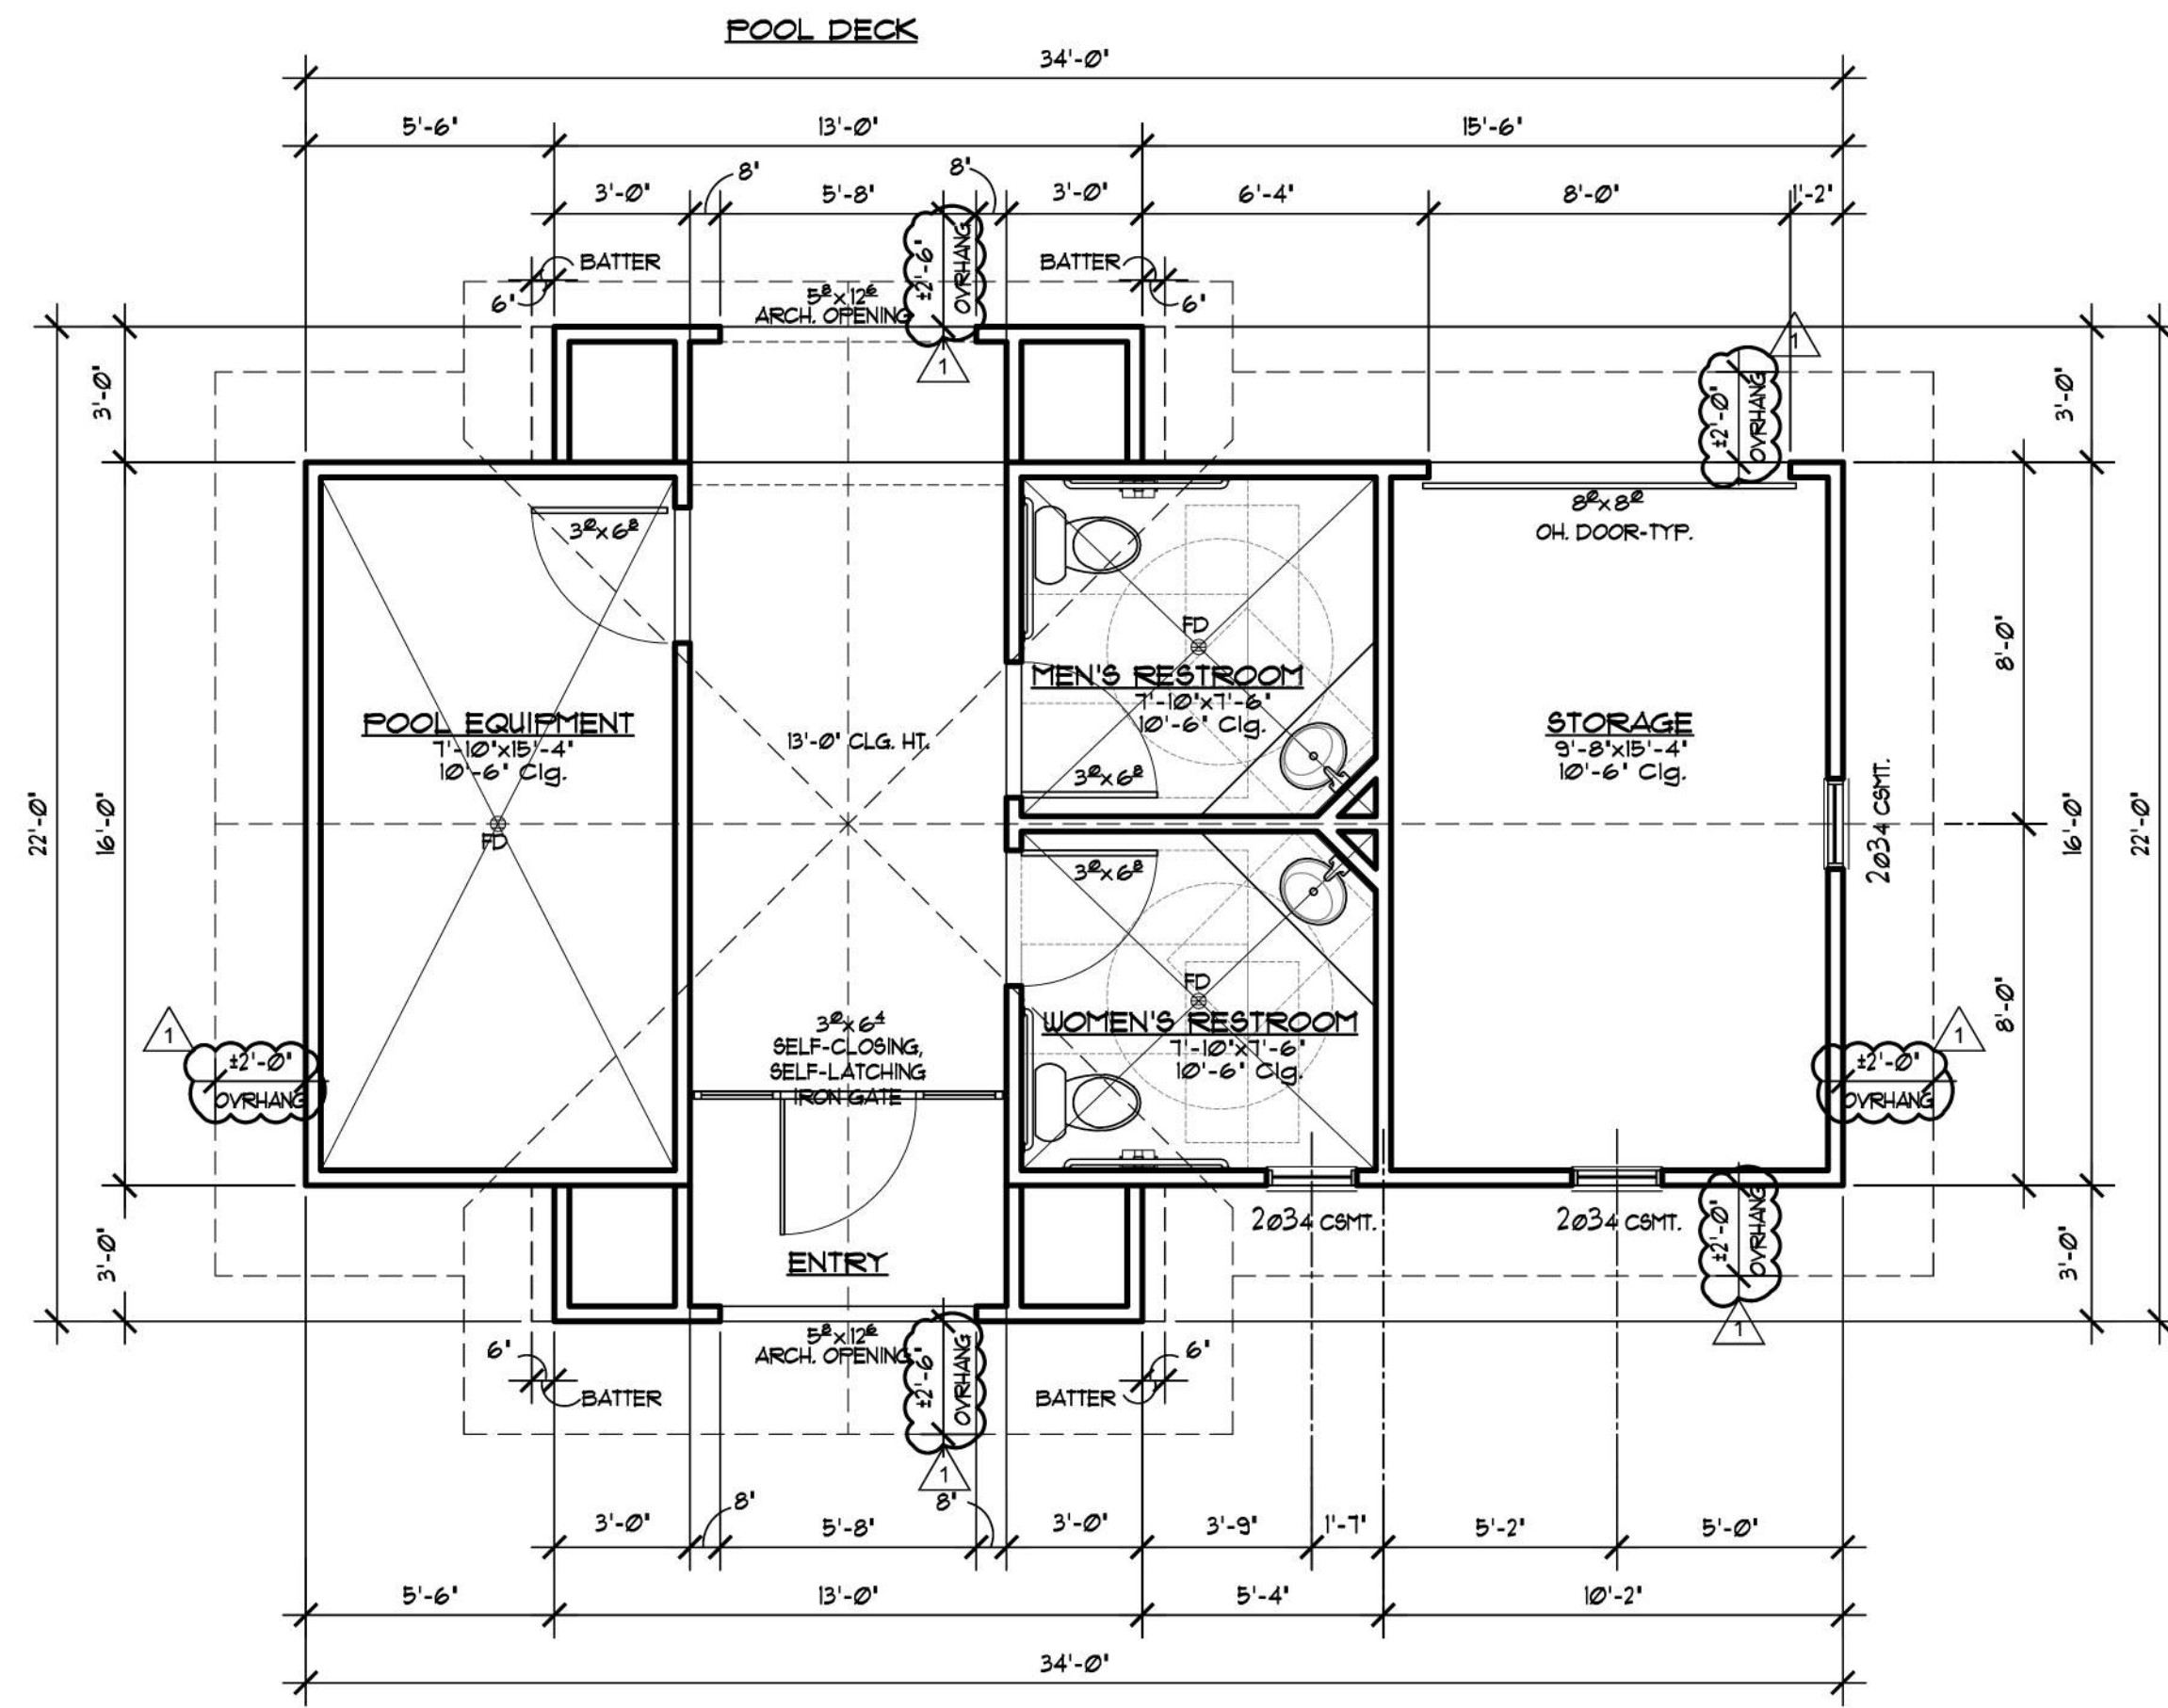


POOL BUILDING PLAN
SCALE 1/4"=1'-0" FINISHED AREA = 622 SQFT.

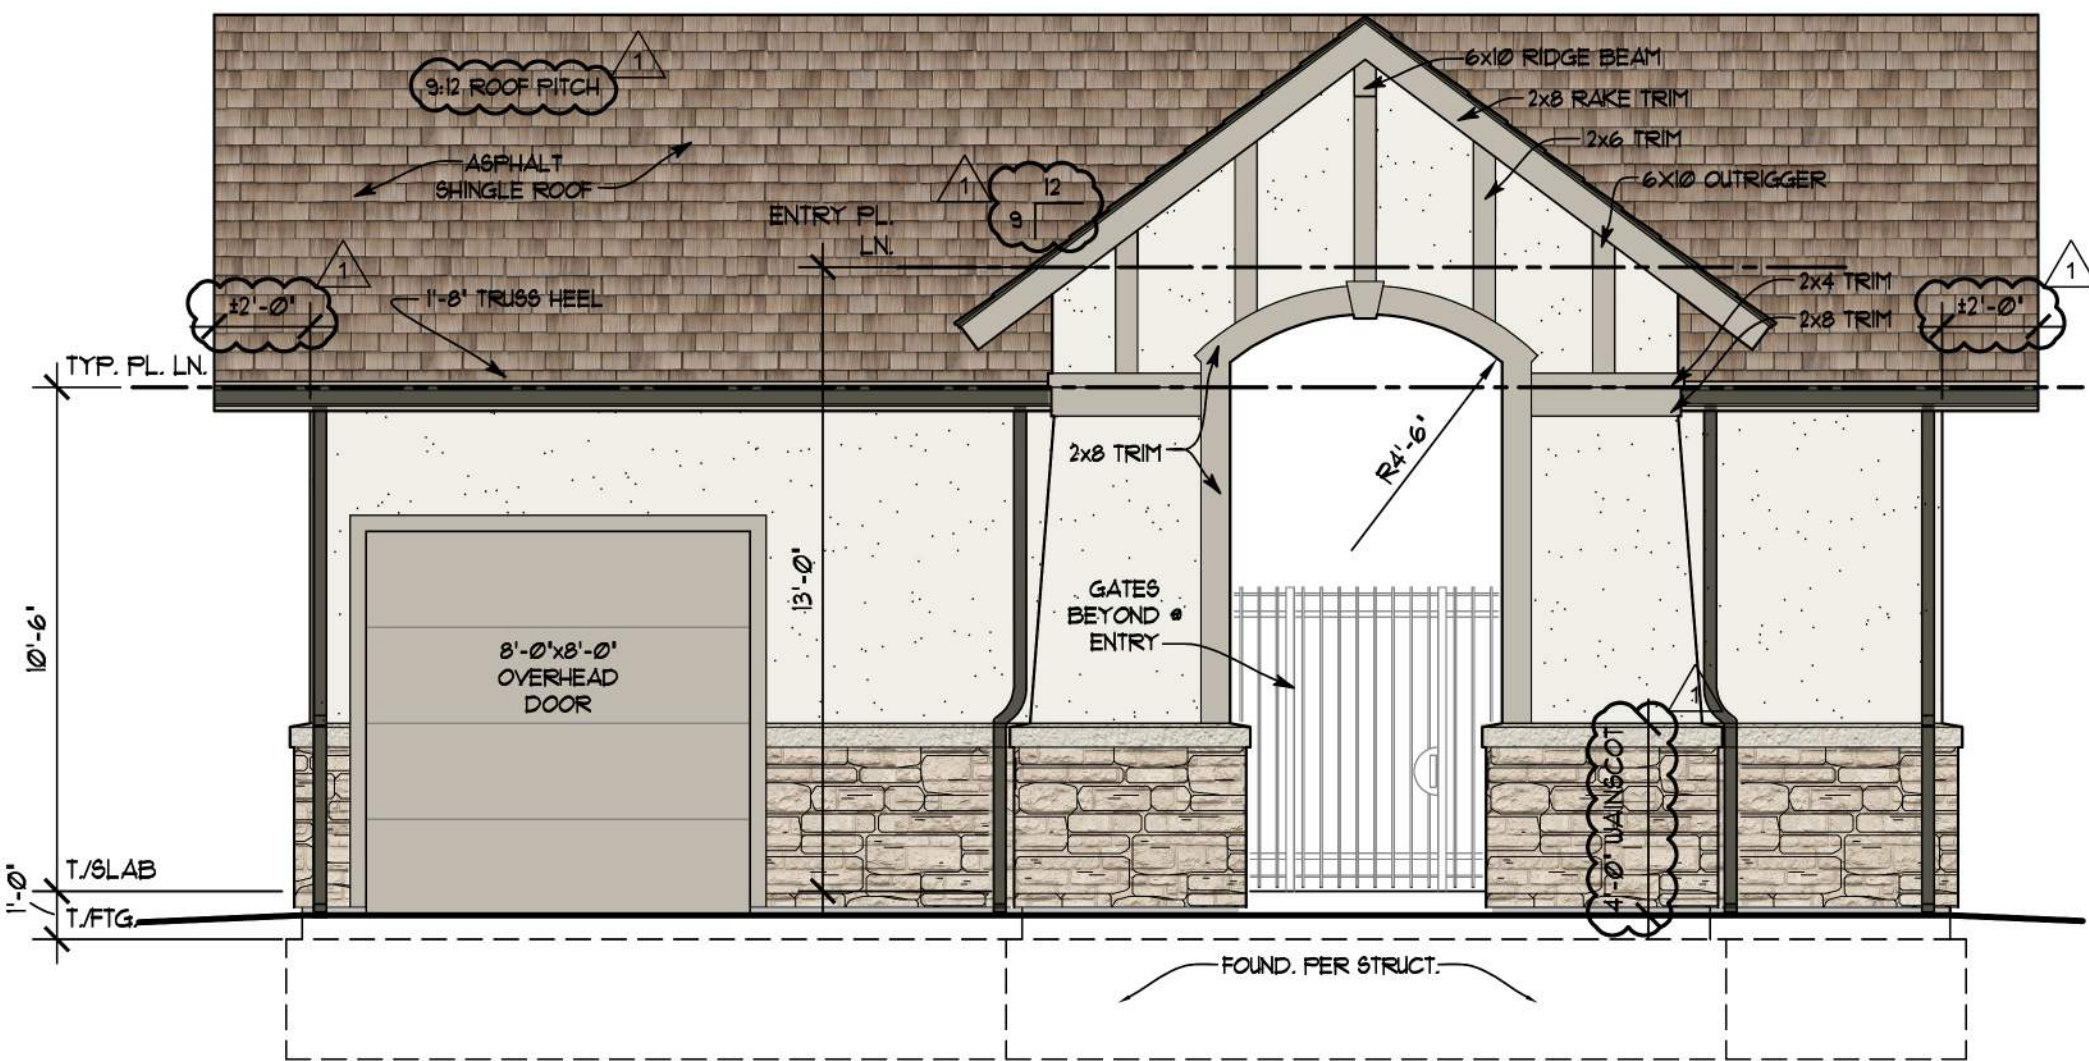

REAR ELEVATION
SCALE 1/4"=1'-0"

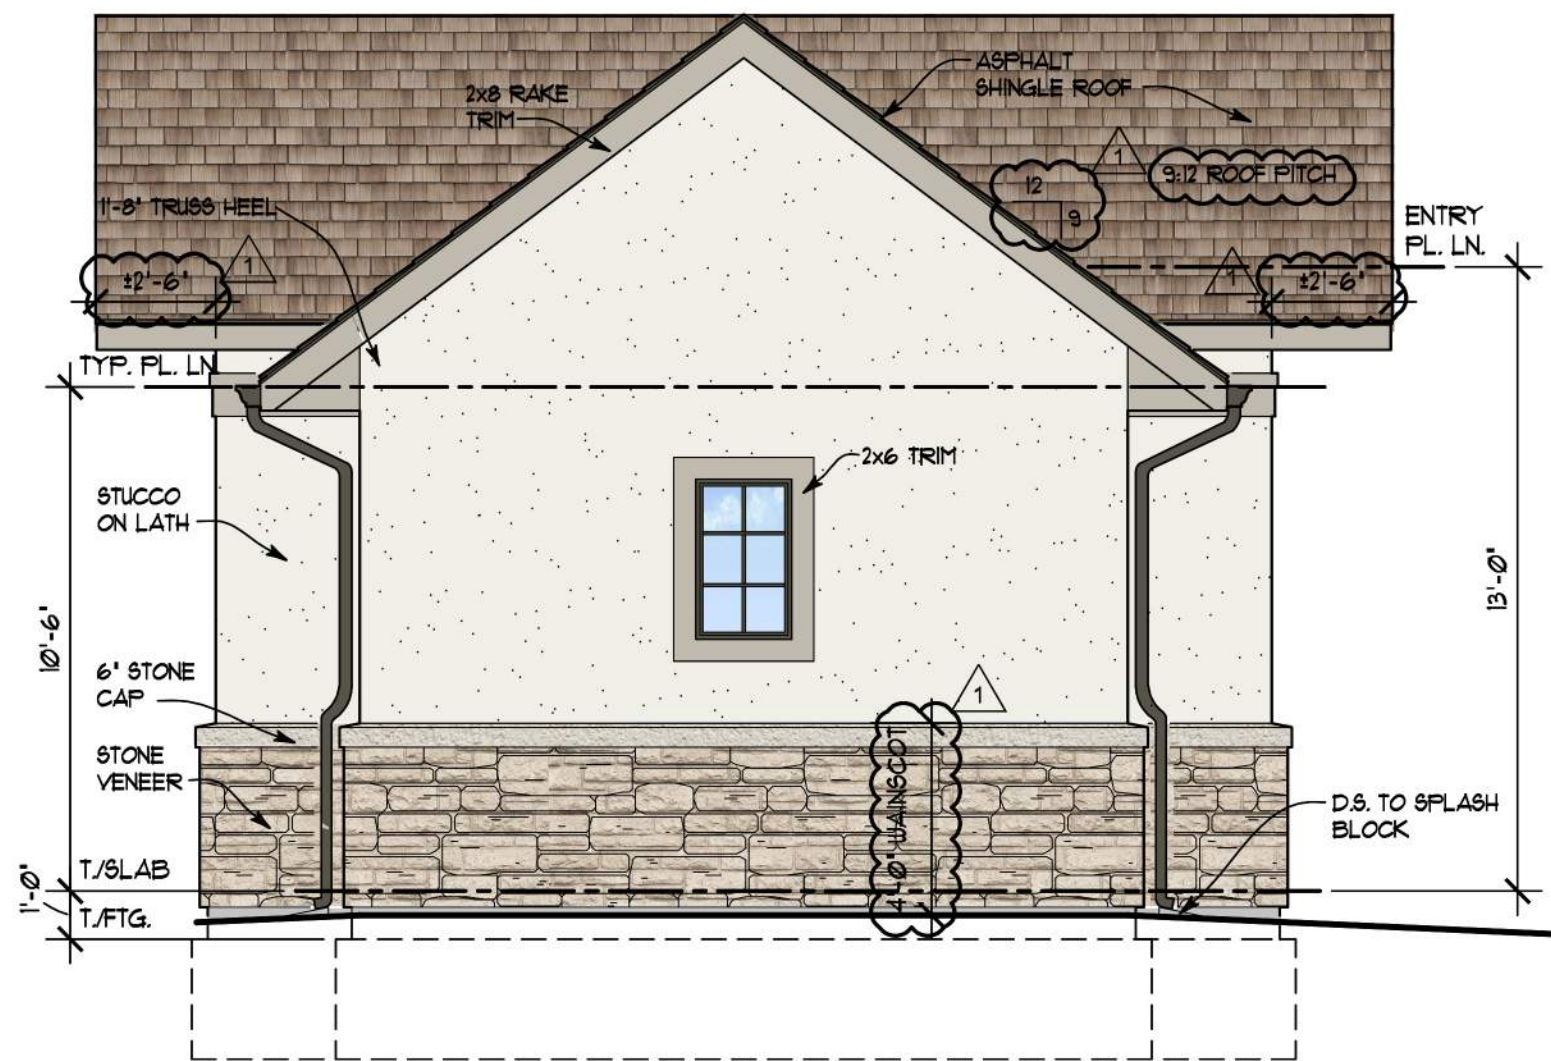

RIGHT ELEVATION
SCALE 1/4"=1'-0" (LEFT ELEV. SIMILAR)

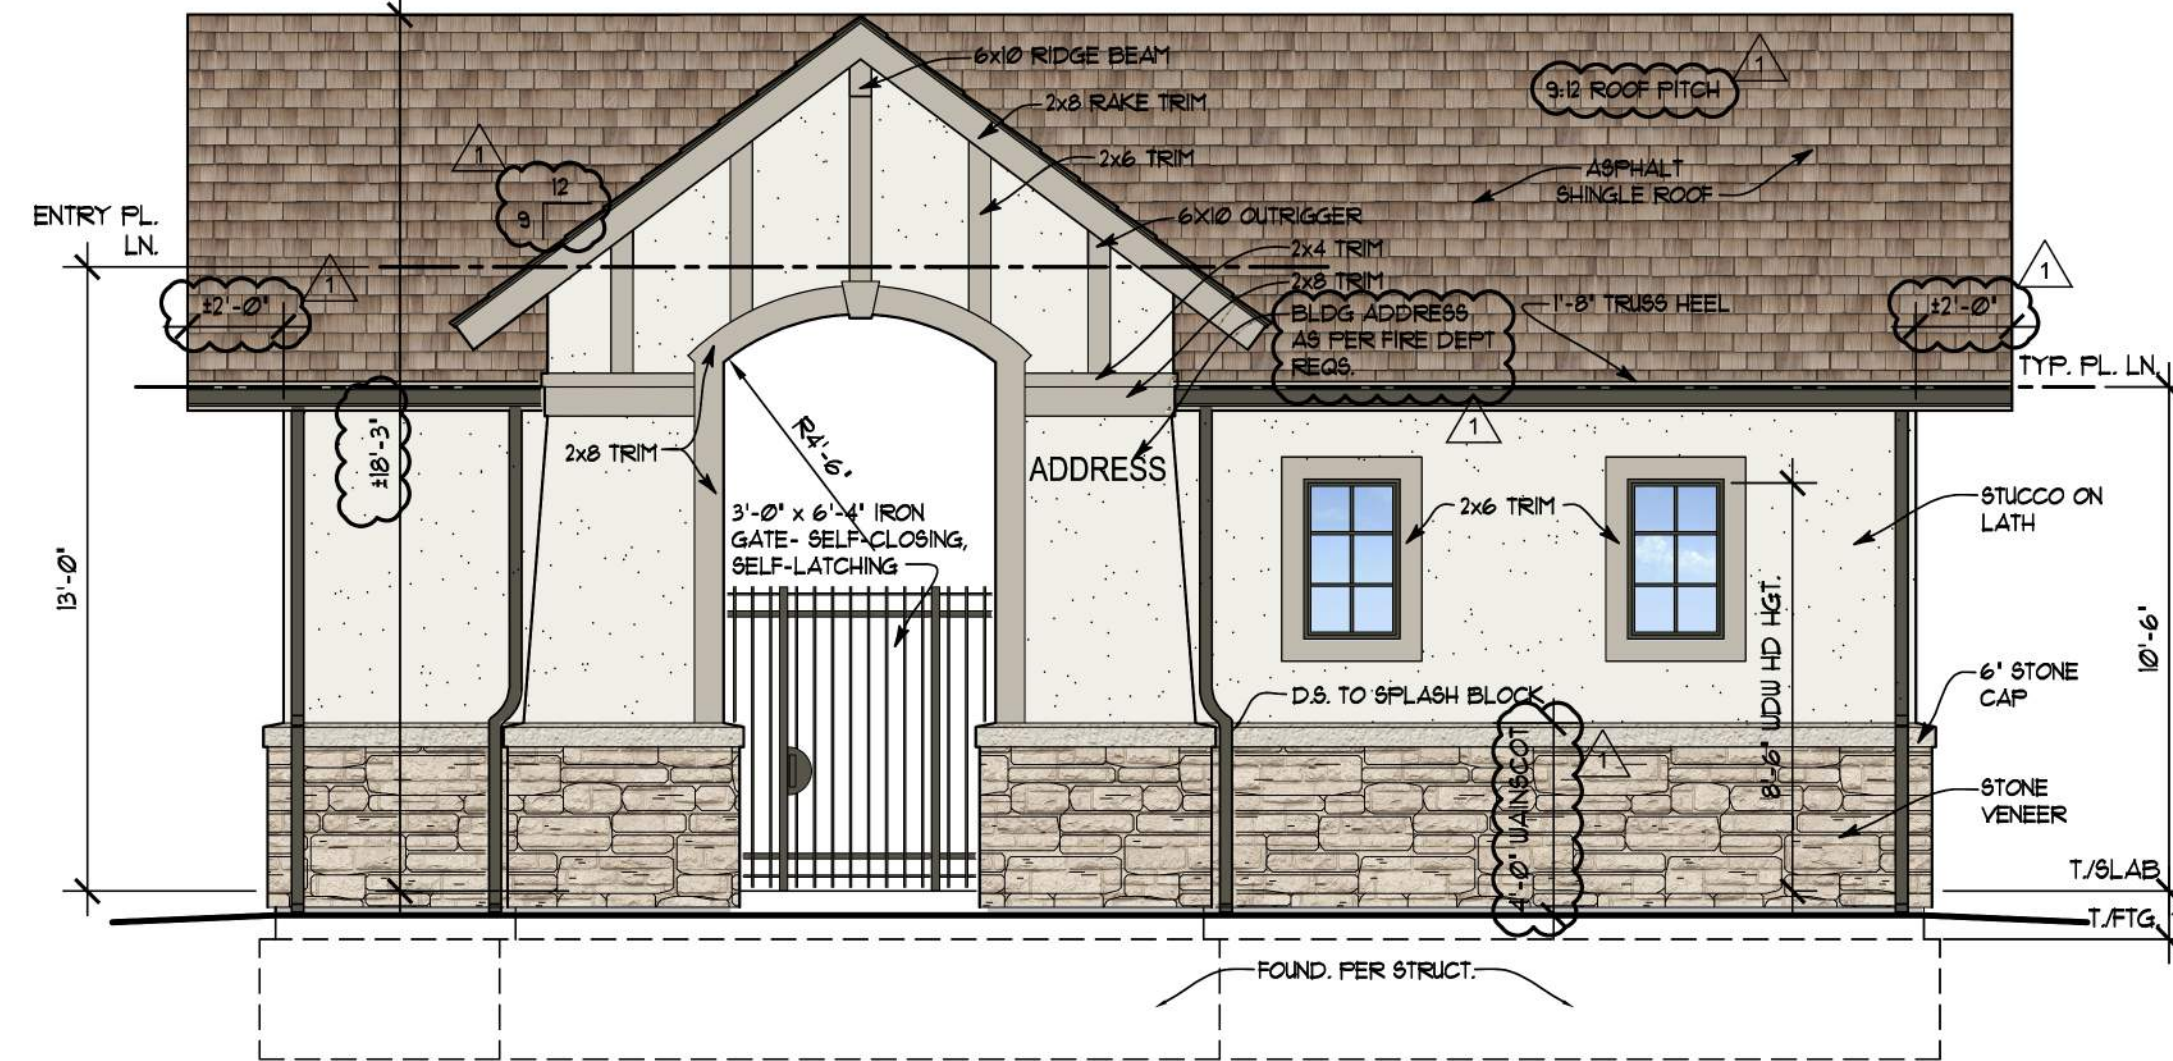

FRONT ELEVATION
SCALE 1/4"=1'-0"

A NEW AMENITY CENTER AT:

WILLOW CROSSING

143RD STREET AND PFLUMM ROAD
OLATHE, KANSAS

DRAWING RELEASE LOG

REVISIONS
05.15.2020 - CITY COMMENTS

DATE
04/17/2020
JOB NO.
624718
DRAWN BY:
NSPJ
SHEET NO.

A1.00

ARCHITECTURE
LANDSCAPE
ARCHITECTURE
INTERIORS
ENERGY SERVICES
NSPJ
ARCHITECTS^{PC}
3515 W. 75TH ST., SUITE 201
PRAIRIE VILLAGE, KS 66208
P. 913.831.1415
F. 913.831.1563
NSPJARCH.COM
© COPYRIGHT 2018