


TOTAL WALL 505 SQ. FT.
 TOTAL STUCCO 392 SQ. FT. 78%
 TOTAL STUCCO 392 SQ. FT. 78%
 TOTAL LAP SIDING 113 SQ. FT. 22%
 TOTAL GLASS 25 SQ. FT. 5%

FRONT ELEVATION
 SCALE: 1/4" = 1'-0"

ALL EXTERIOR GRADING MOVED AND ALL ROOFTOP BUILDING
 HVAC AND MECHANICAL EQUIPMENT VENTS, PERMANENT ROOF ACCESS
 LADDERS AND UTILITY PETERS MUST BE LOCATED OUT OF VIEW OR
 OTHERWISE SCREEN FROM PUBLIC VIEW. SCREENS MUST BE
 ACCOMPLISHED WITH LANDSCAPING SCREEN WALLS, BUILDING
 ELEMENTS OR A COMBINATION OF THESE METHODS.

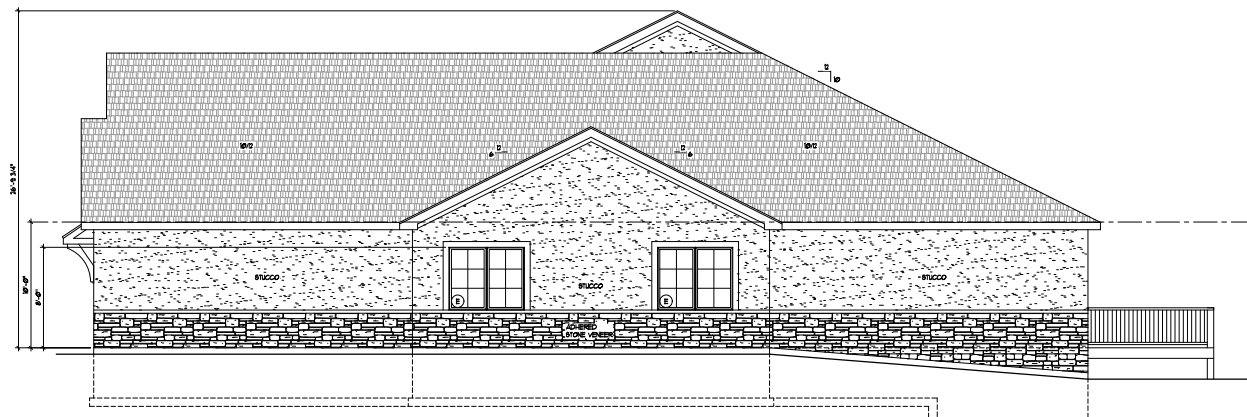

TOTAL WALL 875 SQ. FT.
 TOTAL STUCCO 597 SQ. FT. 68%
 TOTAL STUCCO 597 SQ. FT. 68%
 TOTAL LAP SIDING 278 SQ. FT. 32%

RIGHT ELEVATION
 SCALE: 1/4" = 1'-0"

ISSUE DATE: 5/28/2024
 REVISIONS:
 PLANNING COMMENTS: 06/20/2024

JOB NO. 836-2482


DRAWN BY:

DESIGNED BY:

WARREN + ARBORETTA PA
 500 KYLE STREET SUITE 300
 LAWRENCE, KS 66044
 785-840-8400 FAX 785-840-8401
 WWW.WARREN-ARBORETTA.COM
 1000 Locust Street, 1st Floor
 Philadelphia, PA 19104
 © 2024

ELEVATIONS FOR:
 DESTINY HOUSE
 1000 Locust Street, 1st Floor
 LOT 1 IMPROVED MEDWAYON
 CLATHE, KANSAS


SHEET NO.
 GAI

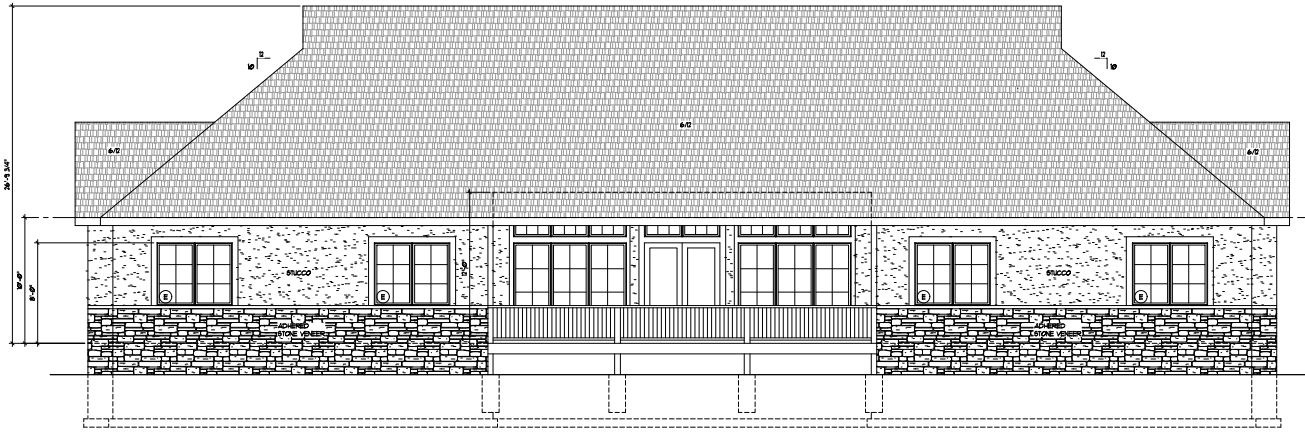

TOTAL WALL 323 SQ. FT.
 TOTAL STONE VENEER 354 SQ. FT. 36%
 TOTAL STUCCO 734 SQ. FT. 74%
 TOTAL GLASS 70 SQ. FT. 19%

REAR ELEVATION
 SCALE: 1/4" = 1'-0"

ALL EXTERIOR GROUND MOUNTED AND ALL ROOFTOP BUILDING HVAC AND MECHANICAL EQUIPMENT, VENTS, PIPING, ROOF ACCESS LADDERS AND UTILITY METERS MUST BE LOCATED OUT OF VIEW OR OTHERWISE SCREEN FROM PUBLIC VIEW. SCREEN MUST BE ACCOMPLISHED WITH LANDSCAPING, SCREEN WALLS, BUILDING ELEMENTS, OR A COMBINATION OF THESE METHODS.

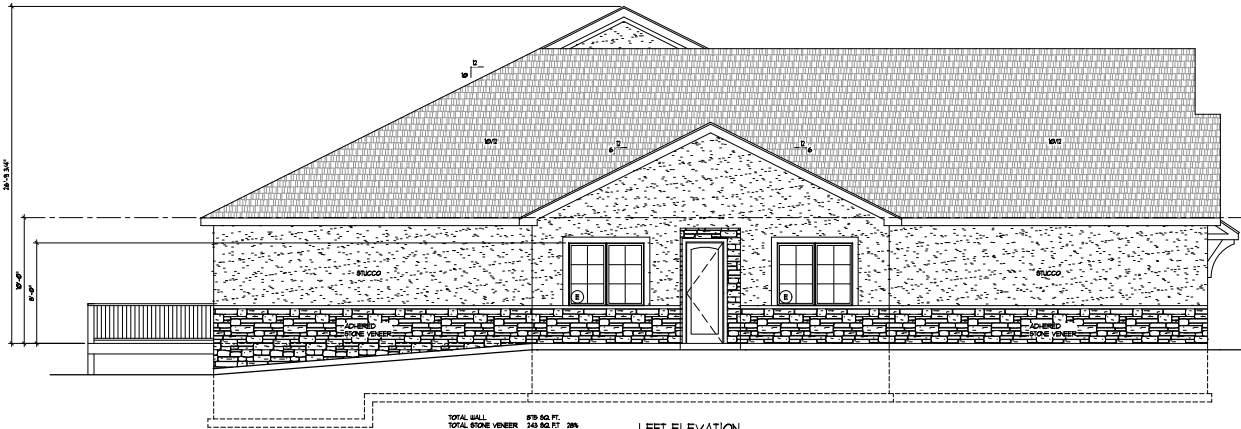

TOTAL WALL 878 SQ. FT.
 TOTAL STONE VENEER 243 SQ. FT. 28%
 TOTAL STUCCO 567 SQ. FT. 64%
 TOTAL GLASS 10 SQ. FT. 1%

LEFT ELEVATION
 SCALE: 1/4" = 1'-0"

ISSUE DATE:	5/28/2024
PERIT:	
REVISIONS:	
PLANNING COMMENTS:	
	06/20/2024

JOB NO.:	850-2462
DRAWN BY:	
DESIGNED BY:	

WARBERGEN ASSOCIATES, P.A.
 1001 KINGS HIGHWAY, SUITE 100
 FORT WORTH, TEXAS 76104
 TEL: 817-339-7327 FAX: 817-339-7328
 WWW.WARBERGENASSOCIATES.COM
 An Equal Opportunity Employer
 Warbergen and Associates, P.A. © 2024

ELEVATIONS FOR:
 DESTINY HOUSE
 LOT 11 IMPROVED SUBDIVISION
 CLATHE, KANSAS

SHEET NO.:

GA2