

C:\Users\efoster\Documents\Olathe FSS-NEW\_Central\_R18\_ellenfoster.rvt



**Olathe Fire Station No. 8**

14700 Lakeshore Dr  
Olathe KS



Project No.: 19003  
Date: 28 FEBRUARY 2020  
Issued For: PRELIM. DEV. PLAN

REVISIONS		
No.	Date	Description

REGISTRATION



PROJECT TEAM

ARCHITECT	FINKLE+WILLIAMS ARCHITECTURE
FIRE STATION CONSULTANT	TCA ARCHITECTURE
CIVIL	SK DESIGN GROUP
LANDSCAPE	SWT DESIGN
STRUCTURAL	BOB D CAMPBELL
PLUMBING	LANKFORD   FENDLER
MECHANICAL	LANKFORD   FENDLER
ELECTRICAL	LANKFORD   FENDLER
CONTRACTOR	TURNER CONSTRUCTION



**FINKLE + WILLIAMS**  
ARCHITECTURE

7007 College Blvd, Suite 415  
Overland Park, Kansas 66211  
913+498-1550

SHEET TITLE  
**SITE PLAN  
AERIAL  
OVERLAY**

SHEET NUMBER  
**PDP-0**





Project No.: 19003  
Date: 28 FEBRUARY 2020  
Issued For: PRELIM. DEV. PLAN

REVISIONS	
No.	Description

REGISTRATION



PROJECT TEAM

ARCHITECT	FINKLE+WILLIAMS ARCHITECTURE
FIRE STATION CONSULTANT	TCA ARCHITECTURE
CIVIL	SK DESIGN GROUP
LANDSCAPE	SWT DESIGN
STRUCTURAL	BOB D CAMPBELL
PLUMBING	LANKFORD   FENDLER
MECHANICAL	LANKFORD   FENDLER
ELECTRICAL	LANKFORD   FENDLER
CONTRACTOR	TURNER CONSTRUCTION



FINKLE + WILLIAMS ARCHITECTURE

7007 College Blvd, Suite 415  
Overland Park, Kansas 66211  
913+498-1550

SHEET TITLE

ELEVATIONS

SHEET NUMBER

PDP-2

### EXT. MATERIAL LEGEND


- MP-1 STANDING SEAM METAL PANEL ROOF - CHARCOAL
- FC-1 FIBER CEMENT HORIZONTAL LAP SIDING (7") - GRAY
- TR-1 FIBER CEMENT TRIM ACCENTS - WHITE (MIN 3")
- ST-1 NATURAL LIMESTONE VENEER (4")  
Machine Split Rubble, Blend of Color and Size
- CS CAST STONE ACCENTS - COLOR TO BE SELECTED
- GL-1 ALUMINUM STOREFRONT GLAZING SYSTEM  
W/ PPG SOLAR BAN 70XL INSULATED GLAZING UNIT W/  
CLEAR GLASS

### MATERIAL CALCULATIONS

	ST-1	GL-1	FC-1	TOTAL CLASS 1 / 2
	CLASS 1	CLASS 1	CLASS 2	
<b>PRIMARY FACADES</b>				
EAST ELEVATION	29%	41%	30%	70 / 30
SOUTH ELEVATION	55%	16%	29%	71 / 29
WEST ELEVATION	38%	20%	42%	58 / 42
<b>SECONDARY FACADES</b>				
NORTH ELEVATION	46%	7%	47%	53 / 47





STANDING SEAM METAL ROOF

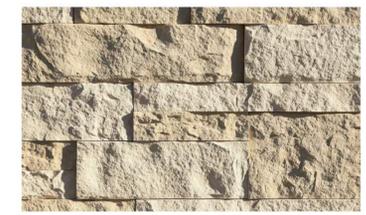


STACKED LIMESTONE VENEER




FIBER CEMENT LAP SIDING

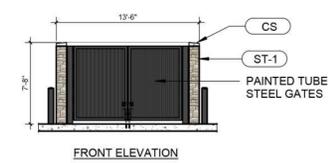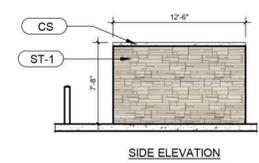

5 TRASH ENCLOSURE ELEVATION  
PDP-2 SCALE: 1/8" = 1'-0"

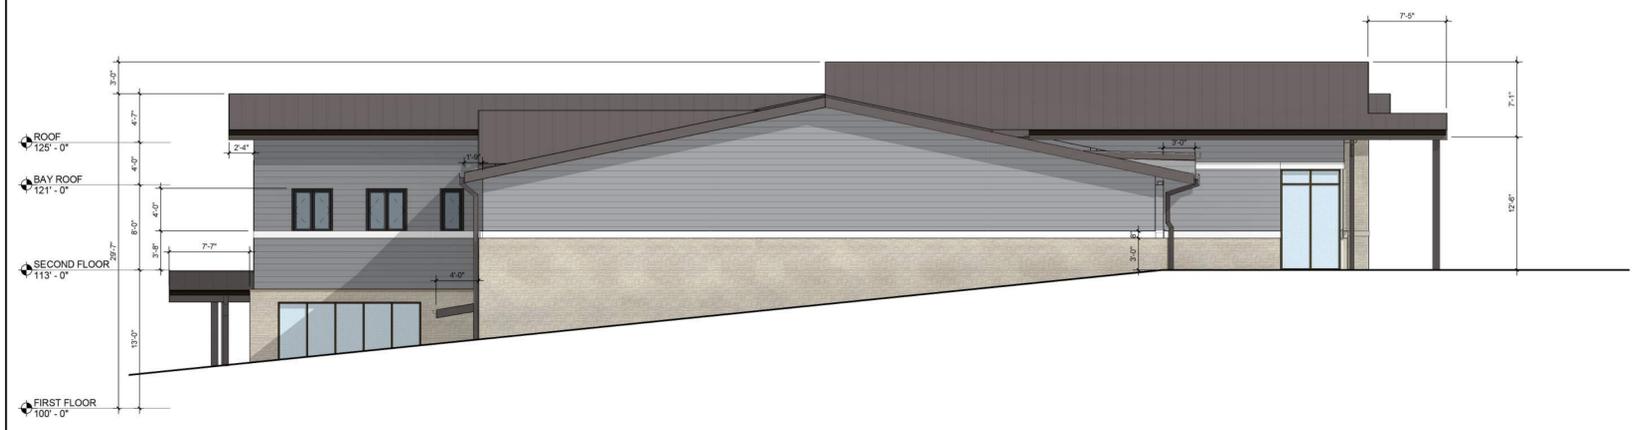

4 NORTH ELEVATION  
PDP-2 SCALE: 1/8" = 1'-0"

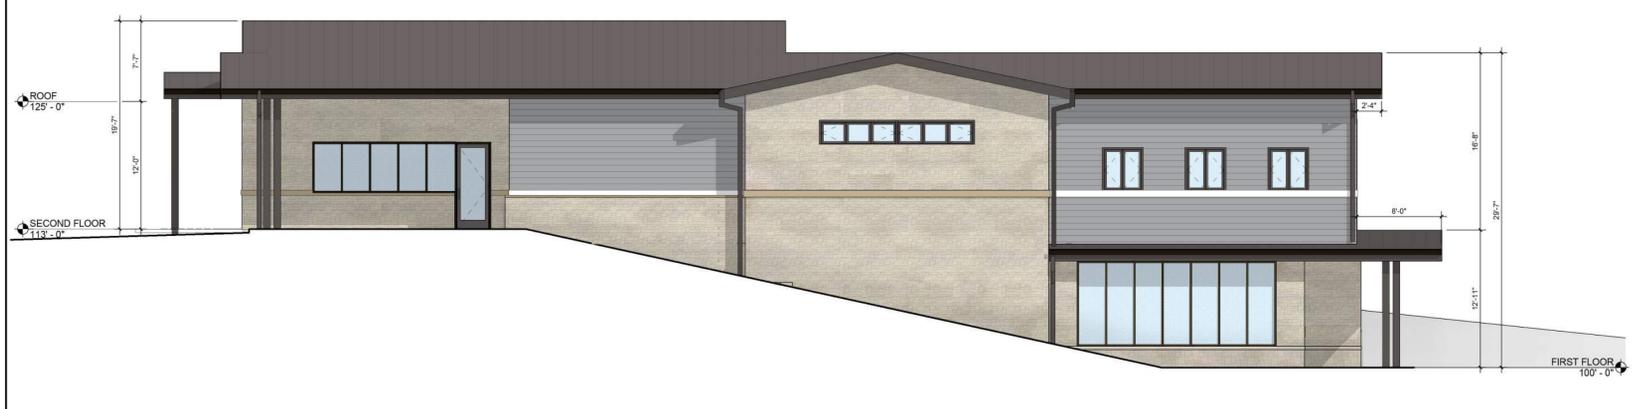

3 SOUTH ELEVATION  
PDP-2 SCALE: 1/8" = 1'-0"



2 WEST ELEVATION  
PDP-2 SCALE: 1/8" = 1'-0"



1 EAST ELEVATION  
PDP-2 SCALE: 1/8" = 1'-0"

C:\Users\elcater\Documents\Olathe FSS-NEW\_Central\_R18\_ellenfoster.rvt



1 - AERIAL VIEW

2 - FRONT (EAST) PERSPECTIVE



3 - VISITOR ENTRY

4 - FIREFIGHTER ENTRY (WEST)



Olathe Fire Station No. 8

14700 Lakeshore Dr  
Olathe KS



Project No.: 19003  
Date: 31 JANUARY 2020  
Issued For: PRELIM. DEV. PLAN

REVISIONS		
No.	Date	Description

REGISTRATION

NOT FOR CONSTRUCTION

PROJECT TEAM	
ARCHITECT	FINKLE+WILLIAMS ARCHITECTURE
FIRE STATION CONSULTANT	TCA ARCHITECTURE
CIVIL	SK DESIGN GROUP
LANDSCAPE	SWT DESIGN
STRUCTURAL	BOB D CAMPBELL
PLUMBING	LANKFORD   FENDLER
MECHANICAL	LANKFORD   FENDLER
ELECTRICAL	LANKFORD   FENDLER
CONTRACTOR	TURNER CONSTRUCTION



FINKLE + WILLIAMS ARCHITECTURE  
7007 College Blvd, Suite 415  
Overland Park, Kansas 66211  
913+498-1550

SHEET TITLE  
PERSPECTIVE VIEWS

SHEET NUMBER  
PDP-3



1 - VIEW FROM 148TH & LAKESHORE

2 - VIEW DRIVING NORTH ON LAKESHORE



**Olathe Fire Station No. 8**

14700 Lakeshore Dr  
Olathe KS



Project No.: 19003  
Date: 31 JANUARY 2020  
Issued For: PRELIM. DEV. PLAN

REVISIONS		
No.	Date	Description

REGISTRATION

**NOT FOR CONSTRUCTION**

**PROJECT TEAM**

ARCHITECT	FINKLE+WILLIAMS ARCHITECTURE
FIRE STATION CONSULTANT	TCA ARCHITECTURE
CIVIL	SK DESIGN GROUP
LANDSCAPE	SWT DESIGN
STRUCTURAL	BOB D CAMPBELL
PLUMBING	LANKFORD   FENDLER
MECHANICAL	LANKFORD   FENDLER
ELECTRICAL	LANKFORD   FENDLER
CONTRACTOR	TURNER CONSTRUCTION



**FINKLE + WILLIAMS ARCHITECTURE**

7007 College Blvd, Suite 415  
Overland Park, Kansas 66211  
913+498-1550

SHEET TITLE

**STREET VIEWS**

SHEET NUMBER

**PDP-4**