



RAISING CANE'S 13710 S. BLACK BOB ROAD OLATHE, KS 66062 PROTOTYPE 4EV STORE C511

DEVELOPER/APPLICANT:

Raising Cane's Restaurants, L.L.C. Attn: LuAron McCormack 6800 Bishop Road Plano, TX 75024

Tele: 972-769-3364

Vaquero Olathe Partners, LP 2900 Wingate St., Suite 200 Fort Worth, TX 76107 Attn: W. A. Landreth III Tele: 972-369-4123



ARCHITECT OF RECORD:

Ken McCracken,
Architect

Architecture • Program Management • Permitting

1101 Central Expressway South
Suite 220
Allen, TX 75013

(496) 619-1164

ENGINEERS AUTHENTICATION

The responsibility for professional engineering liability on this project is hereby limited to the set of plans authenticated by the seal, signature, and date hereunder attached. Responsibilit is disclaimed for all other engineering plans involved in this project and specifically excludes revisions after this date unles

ken.mccracken@comcast.net

STEVE MARION P.E ENGINEER 20422

9-18-2019 PER CITY OF OLATHE COMMENTS

REVISIONS:

DRAWING BY:	D.STOSZ
DATE:	8-23-2019

GRADING PLAN

1905620


SHEET NUMBER:

JOB NUMBER:

PDP-2

COMMENTS:

NOT RELEASED FOR CONSTRUCTION

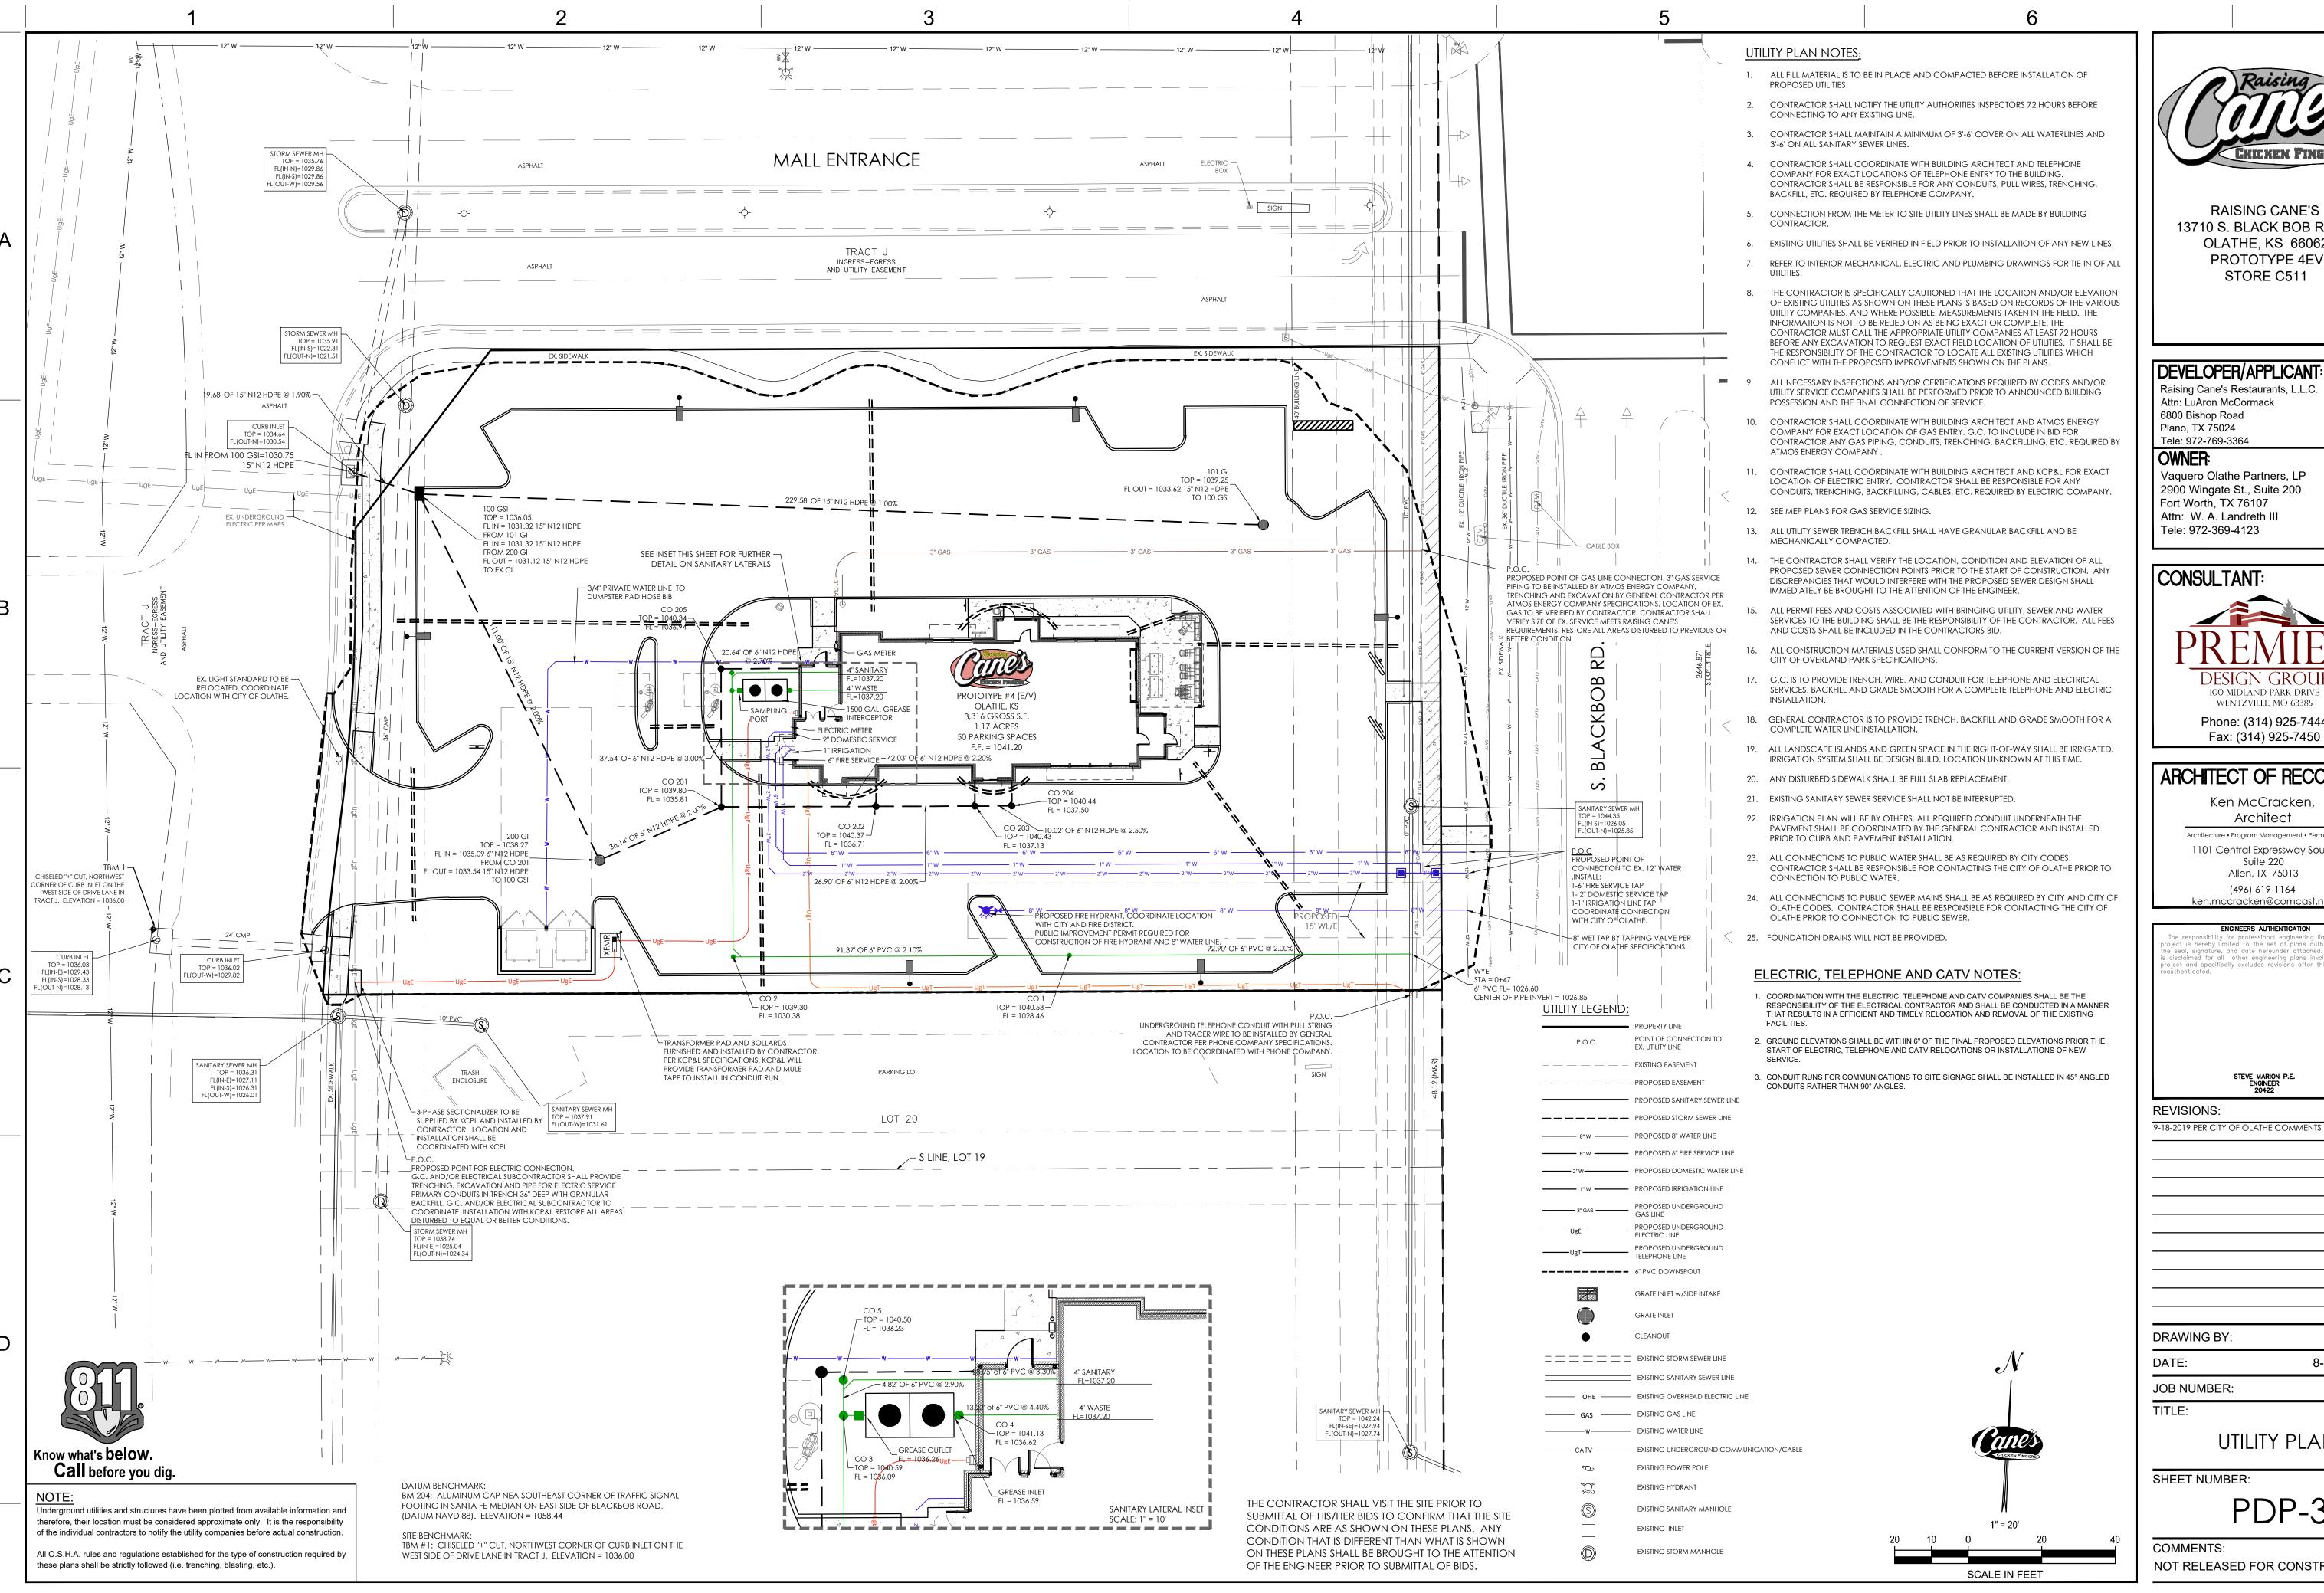



RAISING CANE'S 13710 S. BLACK BOB ROAD OLATHE, KS 66062 PROTOTYPE 4EV STORE C511

DEVELOPER/APPLICANT:

Raising Cane's Restaurants, L.L.C. Attn: LuAron McCormack 6800 Bishop Road Plano, TX 75024

Vaquero Olathe Partners, LP 2900 Wingate St., Suite 200 Fort Worth, TX 76107 Attn: W. A. Landreth III Tele: 972-369-4123



ARCHITECT OF RECORD:

Phone: (314) 925-7444

Fax: (314) 925-7450

Ken McCracken, Architect Architecture • Program Management • Permitting 1101 Central Expressway South Suite 220 Allen, TX 75013 (496) 619-1164

aimed for all other engineering plans involved in thi ct and specifically excludes revisions after this date un

ken.mccracken@comcast.net


D.STOSZ DRAWING BY: 8-23-2019


UTILITY PLAN

1905620

SHEET NUMBER:

COMMENTS: NOT RELEASED FOR CONSTRUCTION

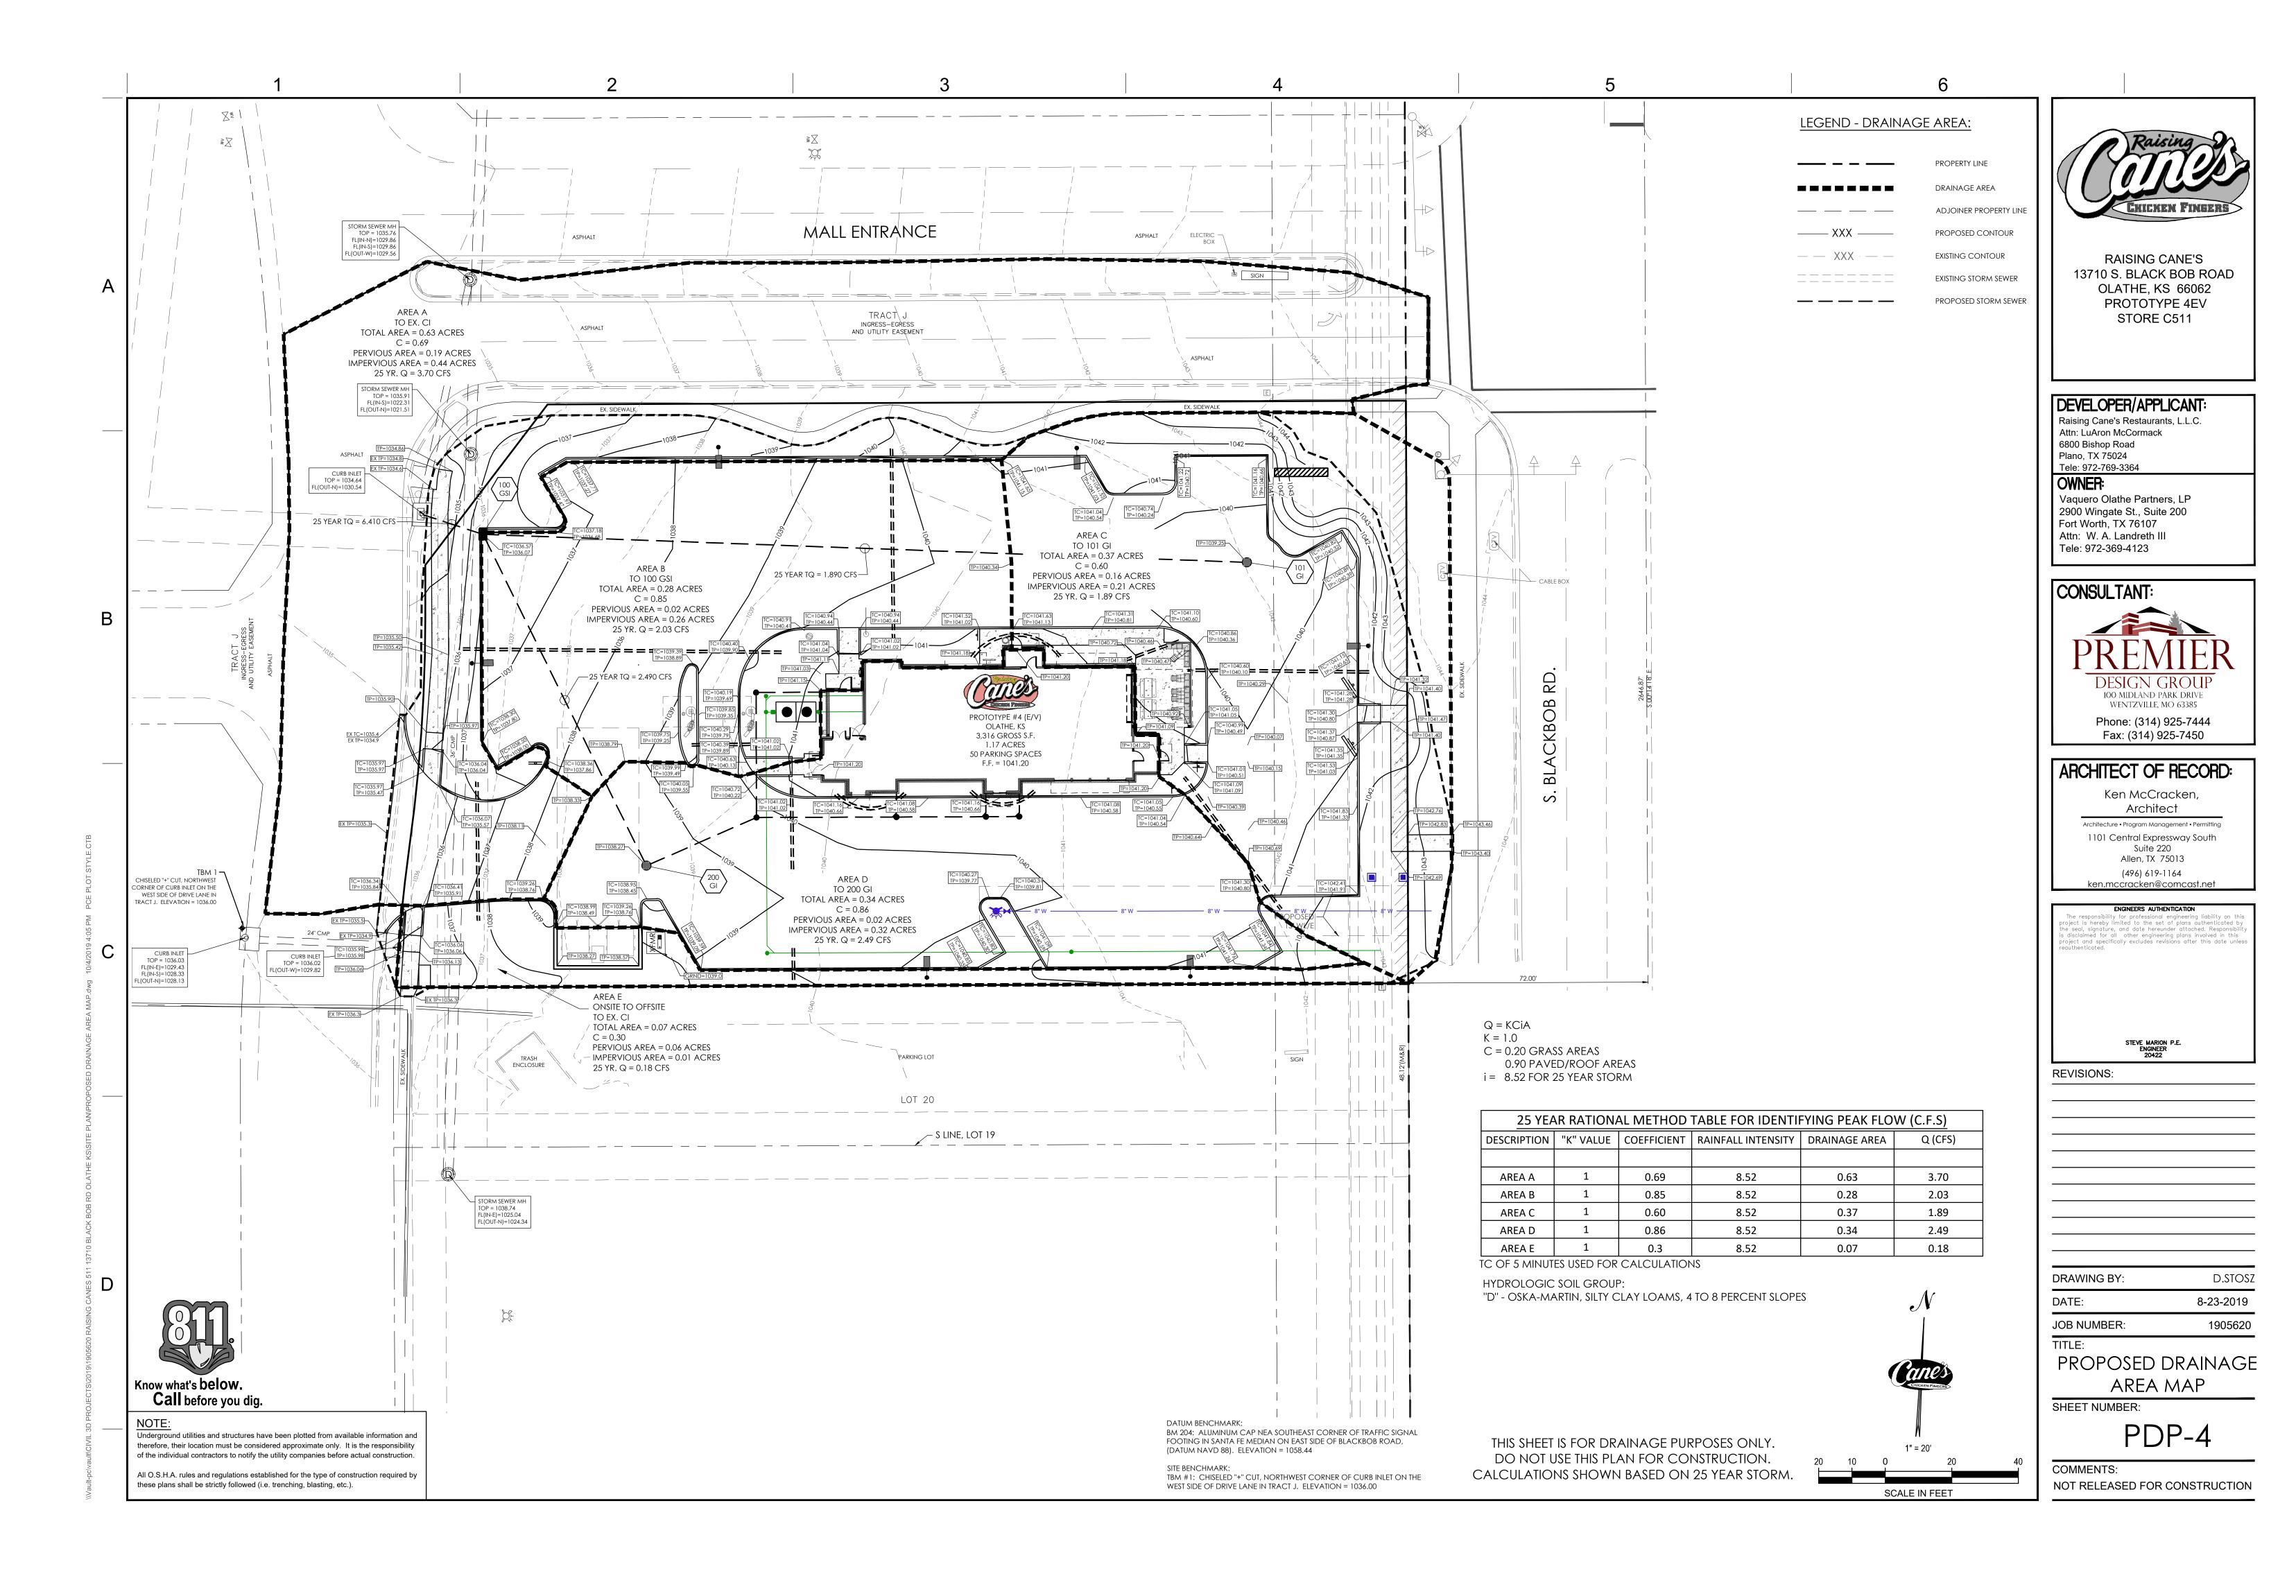

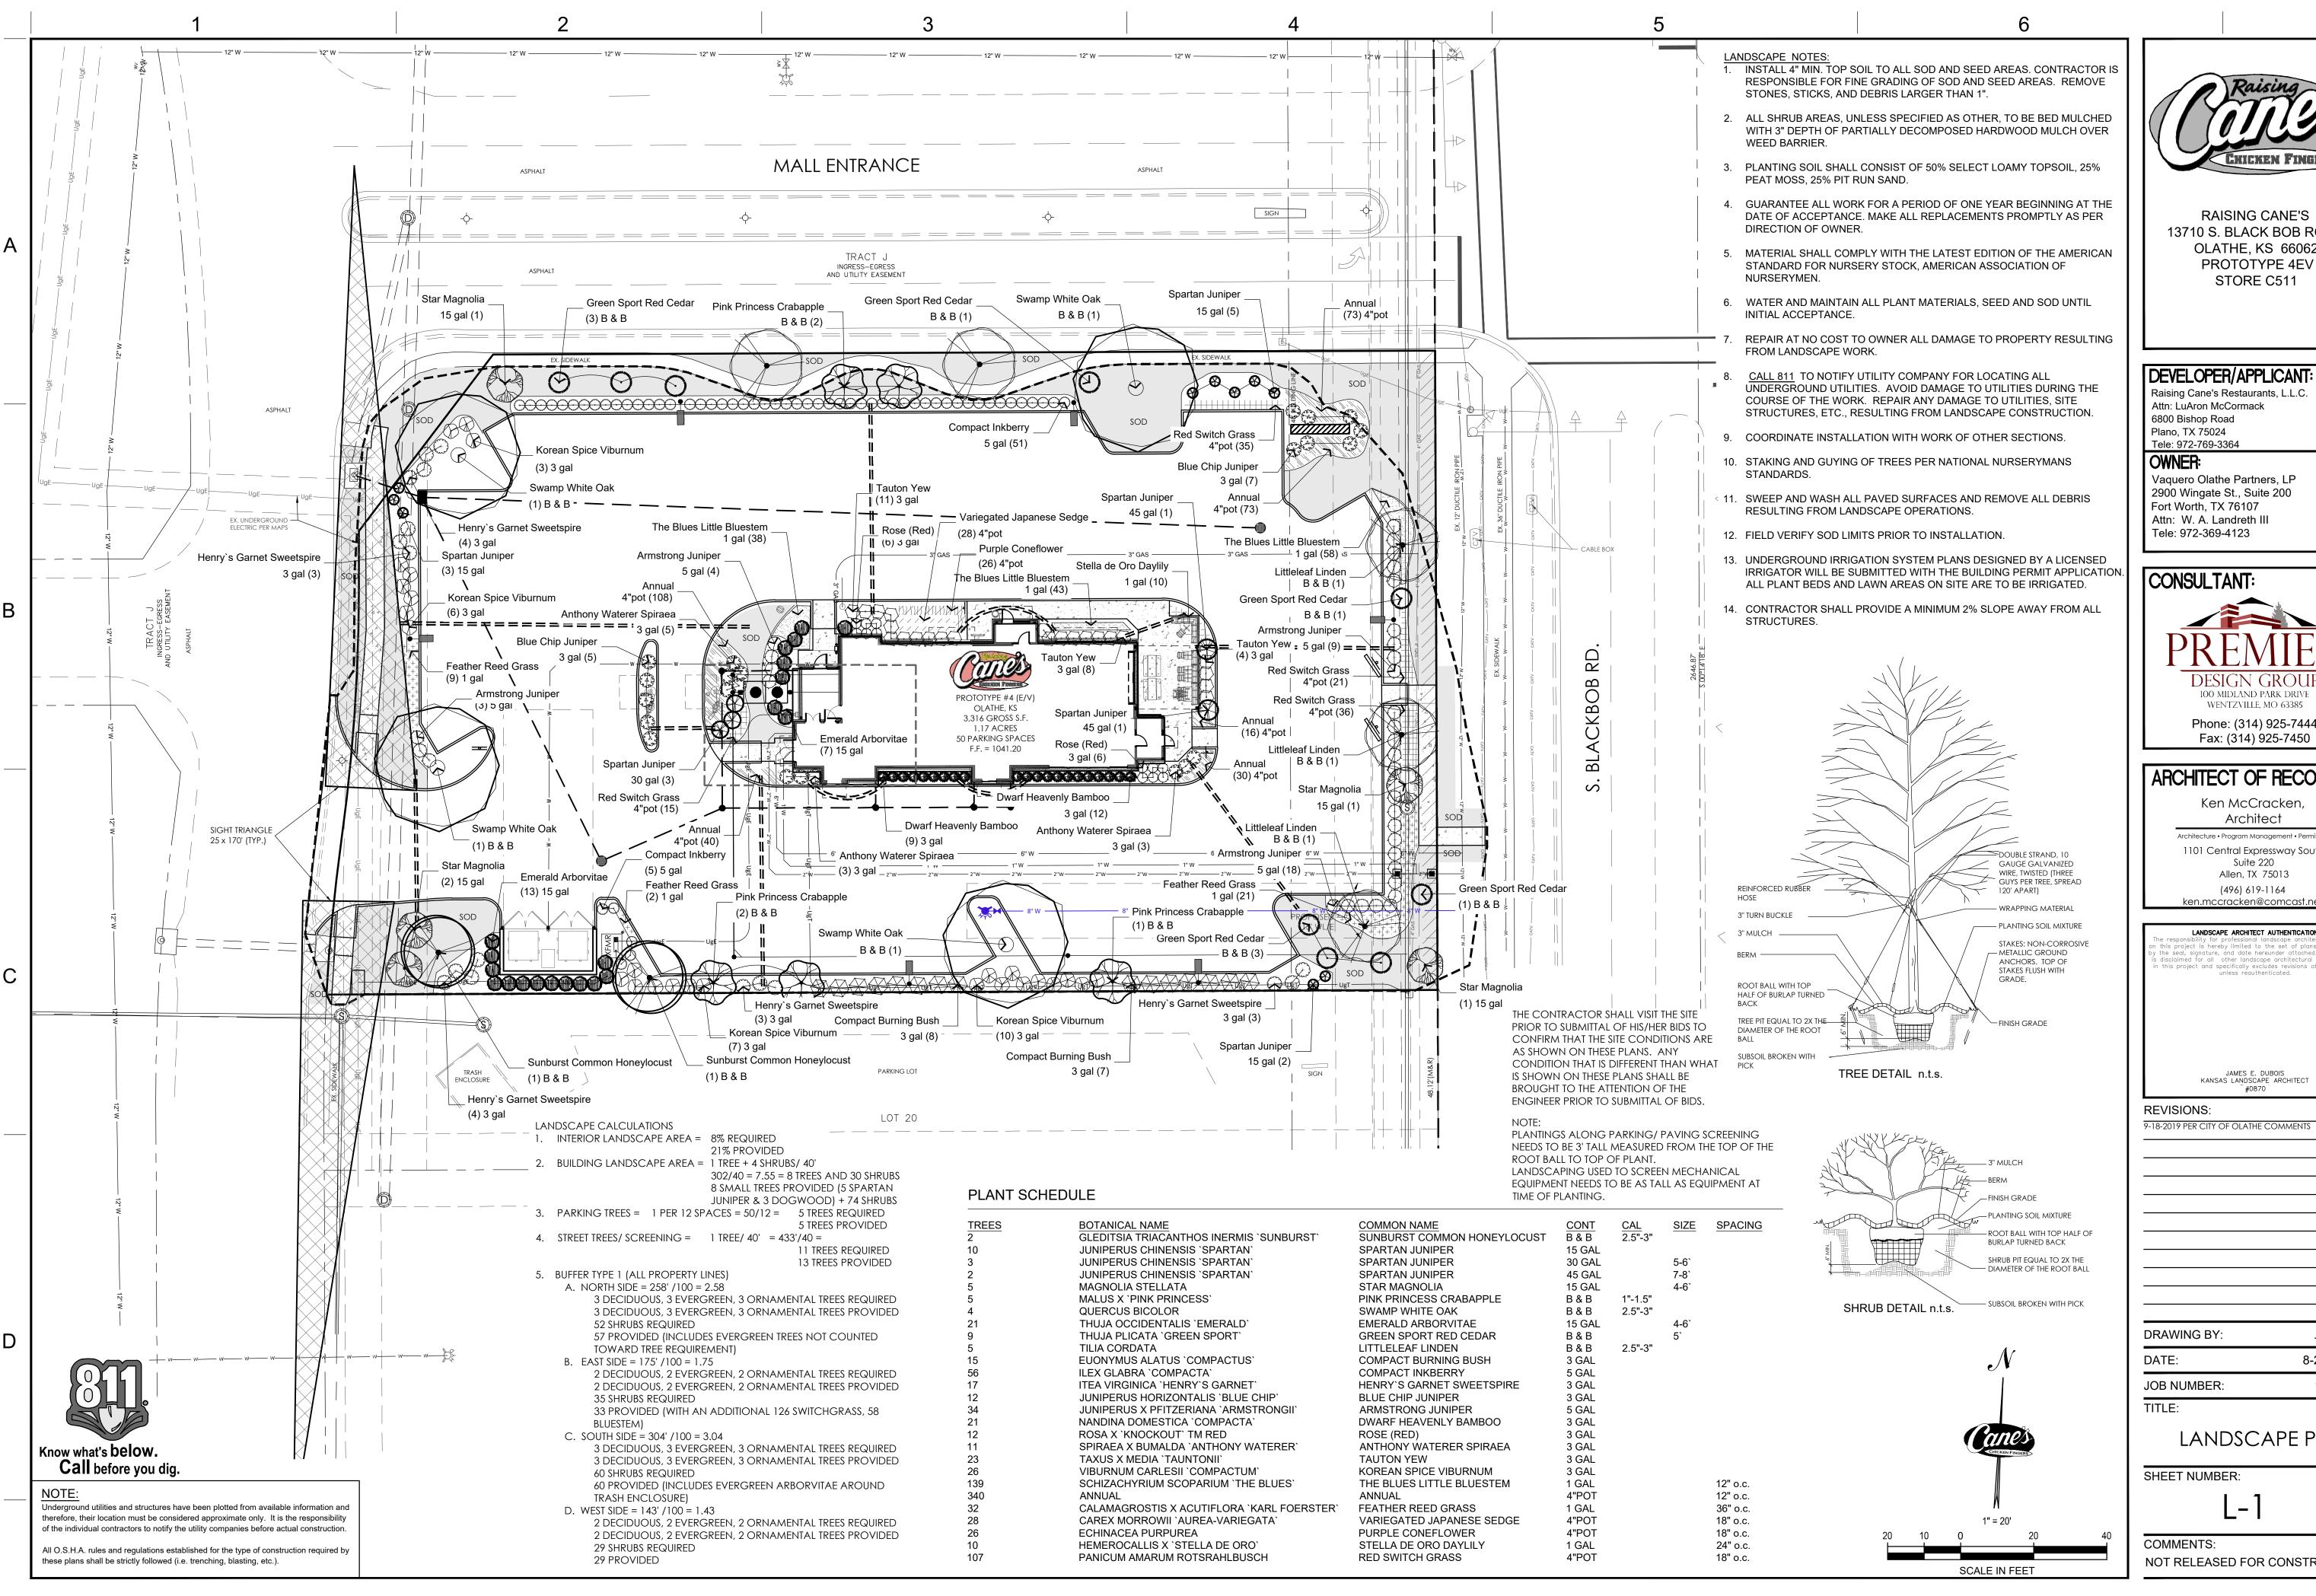



RAISING CANE'S 13710 S. BLACK BOB ROAD OLATHE, KS 66062 PROTOTYPE 4EV STORE C511

DEVELOPER/APPLICANT:

Raising Cane's Restaurants, L.L.C. Attn: LuAron McCormack 6800 Bishop Road Plano, TX 75024

Tele: 972-769-3364

Vaquero Olathe Partners, LP 2900 Wingate St., Suite 200 Fort Worth, TX 76107 Attn: W. A. Landreth III Tele: 972-369-4123



ARCHITECT OF RECORD:

Ken McCracken, Architect Architecture • Program Management • Permitting 1101 Central Expressway South

Suite 220 Allen, TX 75013 (496) 619-1164 ken.mccracken@comcast.net

LANDSCAPE ARCHITECT AUTHENTICATION JAMES E. DUBOIS KANSAS LANDSCAPE ARCHITECT _ #0870 ¹

DRAWING BY:	J.DUBOIS
DATE:	8-23-2019
JOB NUMBER:	1905620
TITI F:	

LANDSCAPE PLAN

SHEET NUMBER:

COMMENTS: NOT RELEASED FOR CONSTRUCTION