
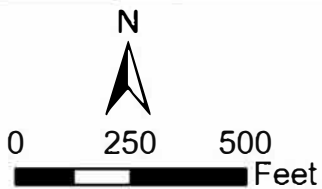
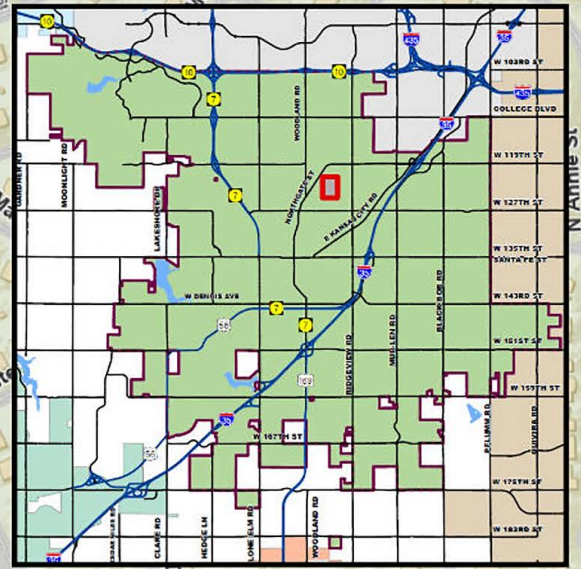


CMP Replacement:
Anne Shirley Drive Pipe Lining Project

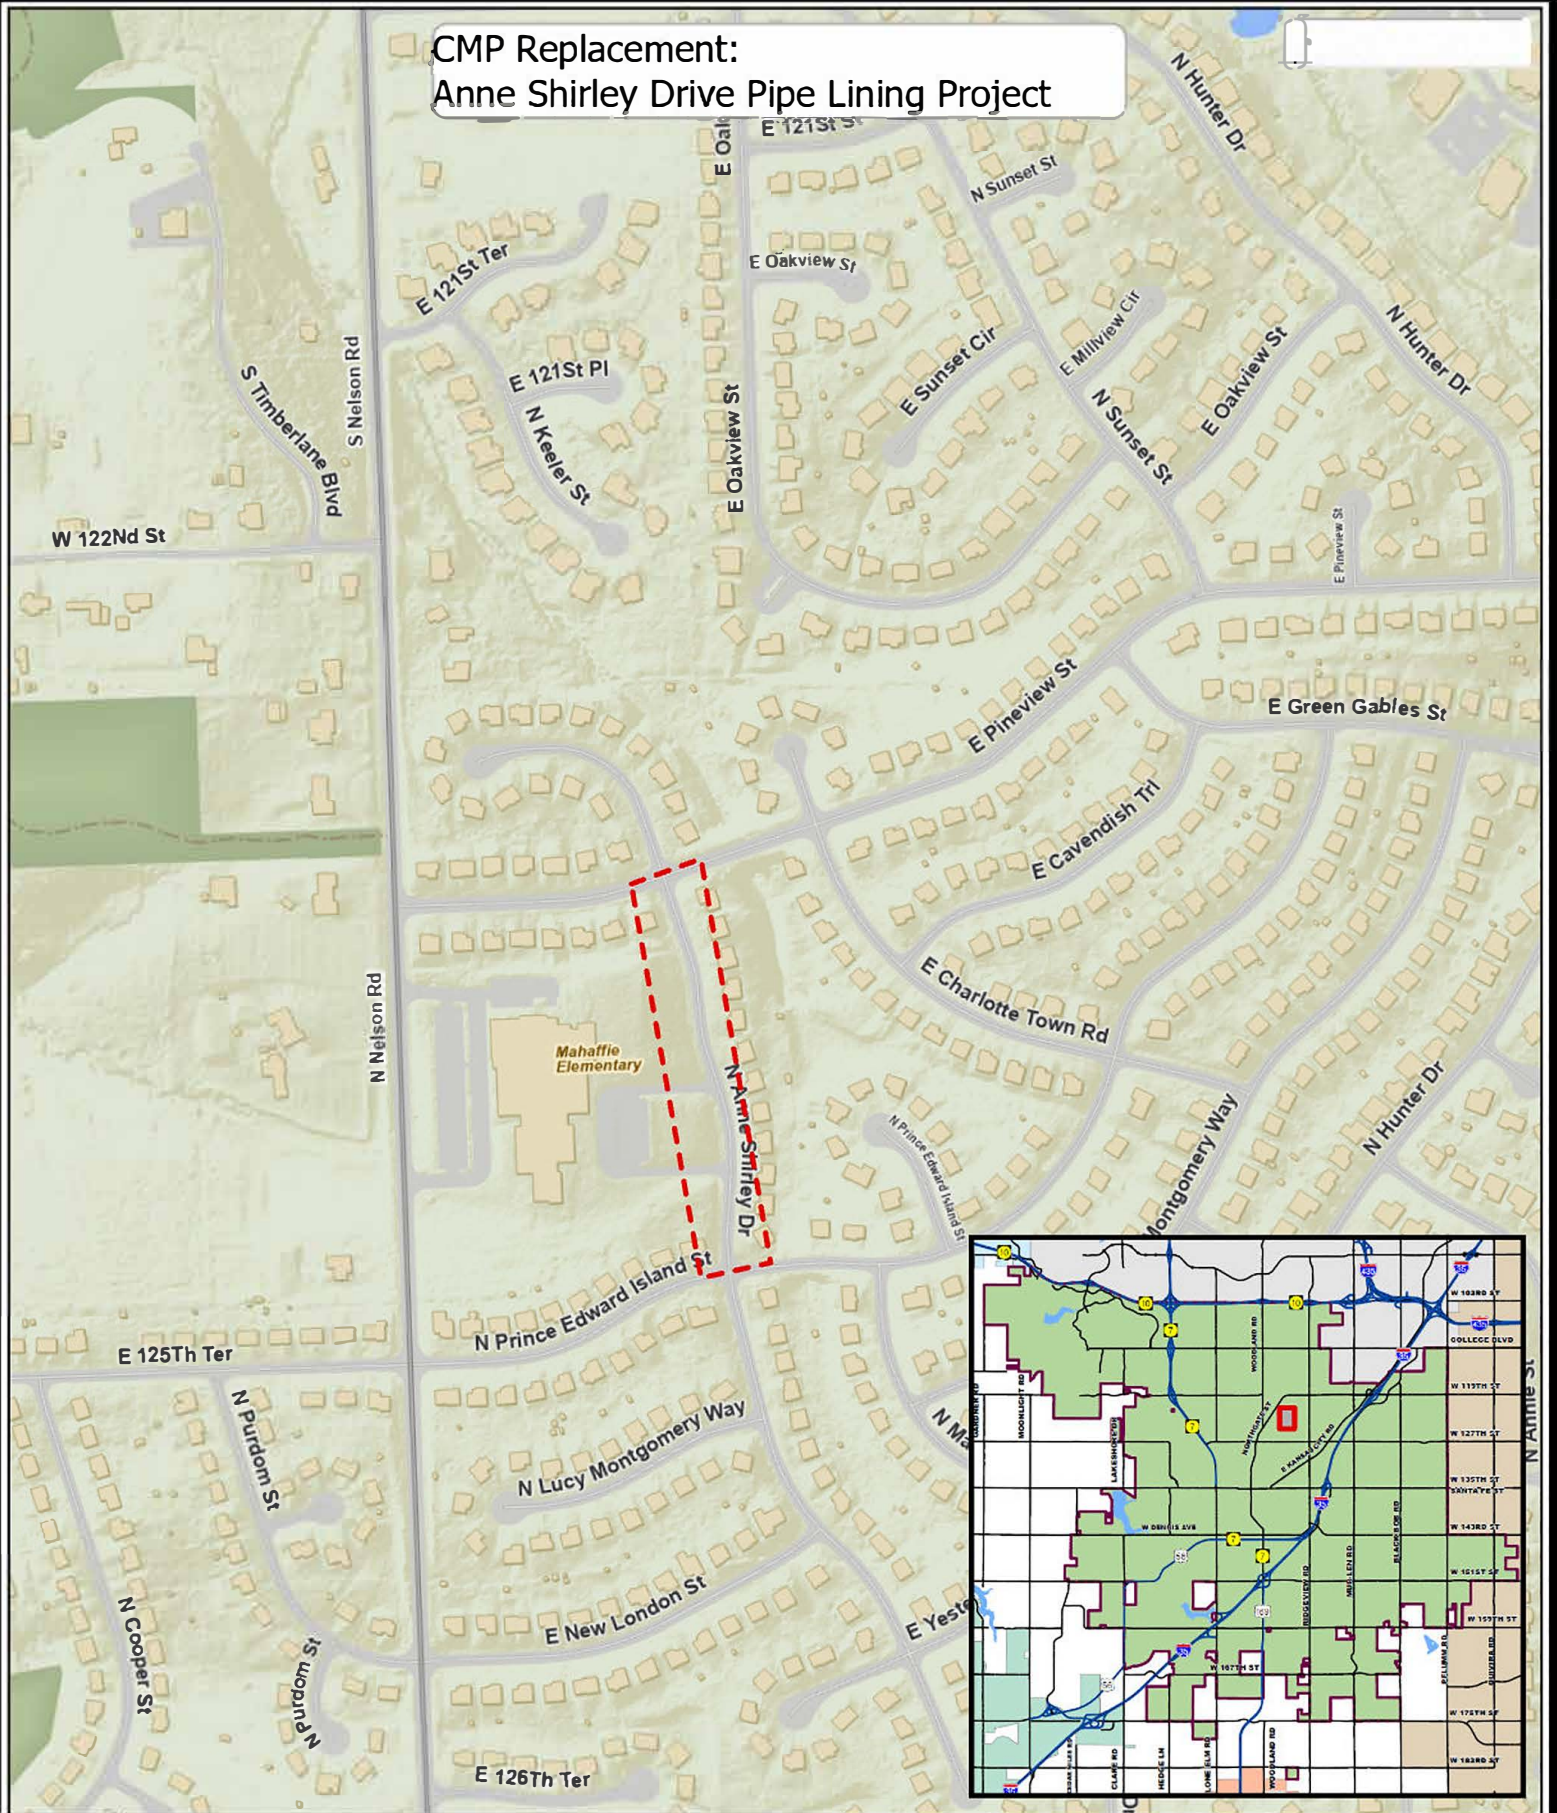

PN 2-R-002-25

Project Area

Created By: BLPike on 1/21/2025