

 $\frac{1}{8}''-1-0''$

- Stucco 1
- Stucco 2
- Brick Veneer
- Synthetic Wood
- Lap Siding

 $\frac{1}{8}''-1-0''$

Stucco 1	28%
Stucco 2	12%
Brick Veneer	8%
Synthetic Wood	22%
Lap Siding	29%
Precast Veneer	2%



Stucco 1	32%
Stucco 2	10%
Brick Veneer	15%
Synthetic Wood	19%
Lap Siding	24%

Typical Right Elevation

1/8"=1'-0"

Project
Mentum Development
Olathe, KS 66061

Prepared For
Woodbury Corporation
2733 East Parleys Way, Suite 300
Salt Lake City, UT 84109

EPC Real Estate Group
8001 Metcalf Ave. Suite 300
Overland Park, KS 66204

Contract No: 18.70089.00



Hellmuth, Obata + Kassabaum, Inc.
300 West 22nd Street
Kansas City, MO 64108 USA
t +1 816 472 3360 f +1 816 472 2100

All reproduction & intellectual property rights reserved © 2017
In Association with

Phelps Engineering, Inc.
Civil Engineer
1270 N. Winchester
Olathe, KS 66061

Henderson Engineers
Electrical
1801 Main Street, Suite 300
Kansas City, MO 64108

Studio A Architecture LLC
Residential Architecture
123 Southwest Boulevard
Kansas City, MO 64108


Key Plan



Stucco 1	23%
Stucco 2	17%
Brick Veneer	5%
Synthetic Wood	24%
Lap Siding	29%
Precast Veneer	2%

Typical Back Elevation

1/8"=1'-0"

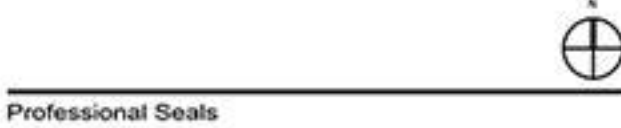

Professional Seals

No.	Description	Date
1	PDP Pre-Application Meeting	11/13/2018
2	PDP Submission	11/21/2018
3	PDP Comment Resubmission	12/21/2018

Date of First Issue: 11/13/2018
Project No: 18.70089.00
Sheet Title

Preliminary
Development Plan

Original drawing in 42 x 30. Do not scale contents of this drawing.
Sheet Number



STUDIO A
ARCHITECTURE LLC
816.256.5025
WWW.SA-ARCH.COM

A201