


C:\Users\jtreanor\Documents\Jtreanor\GIS\AutoCAD\DWG\154940001\LANDSCAPE PLANNING

4/2/2024 12:28:30 PM

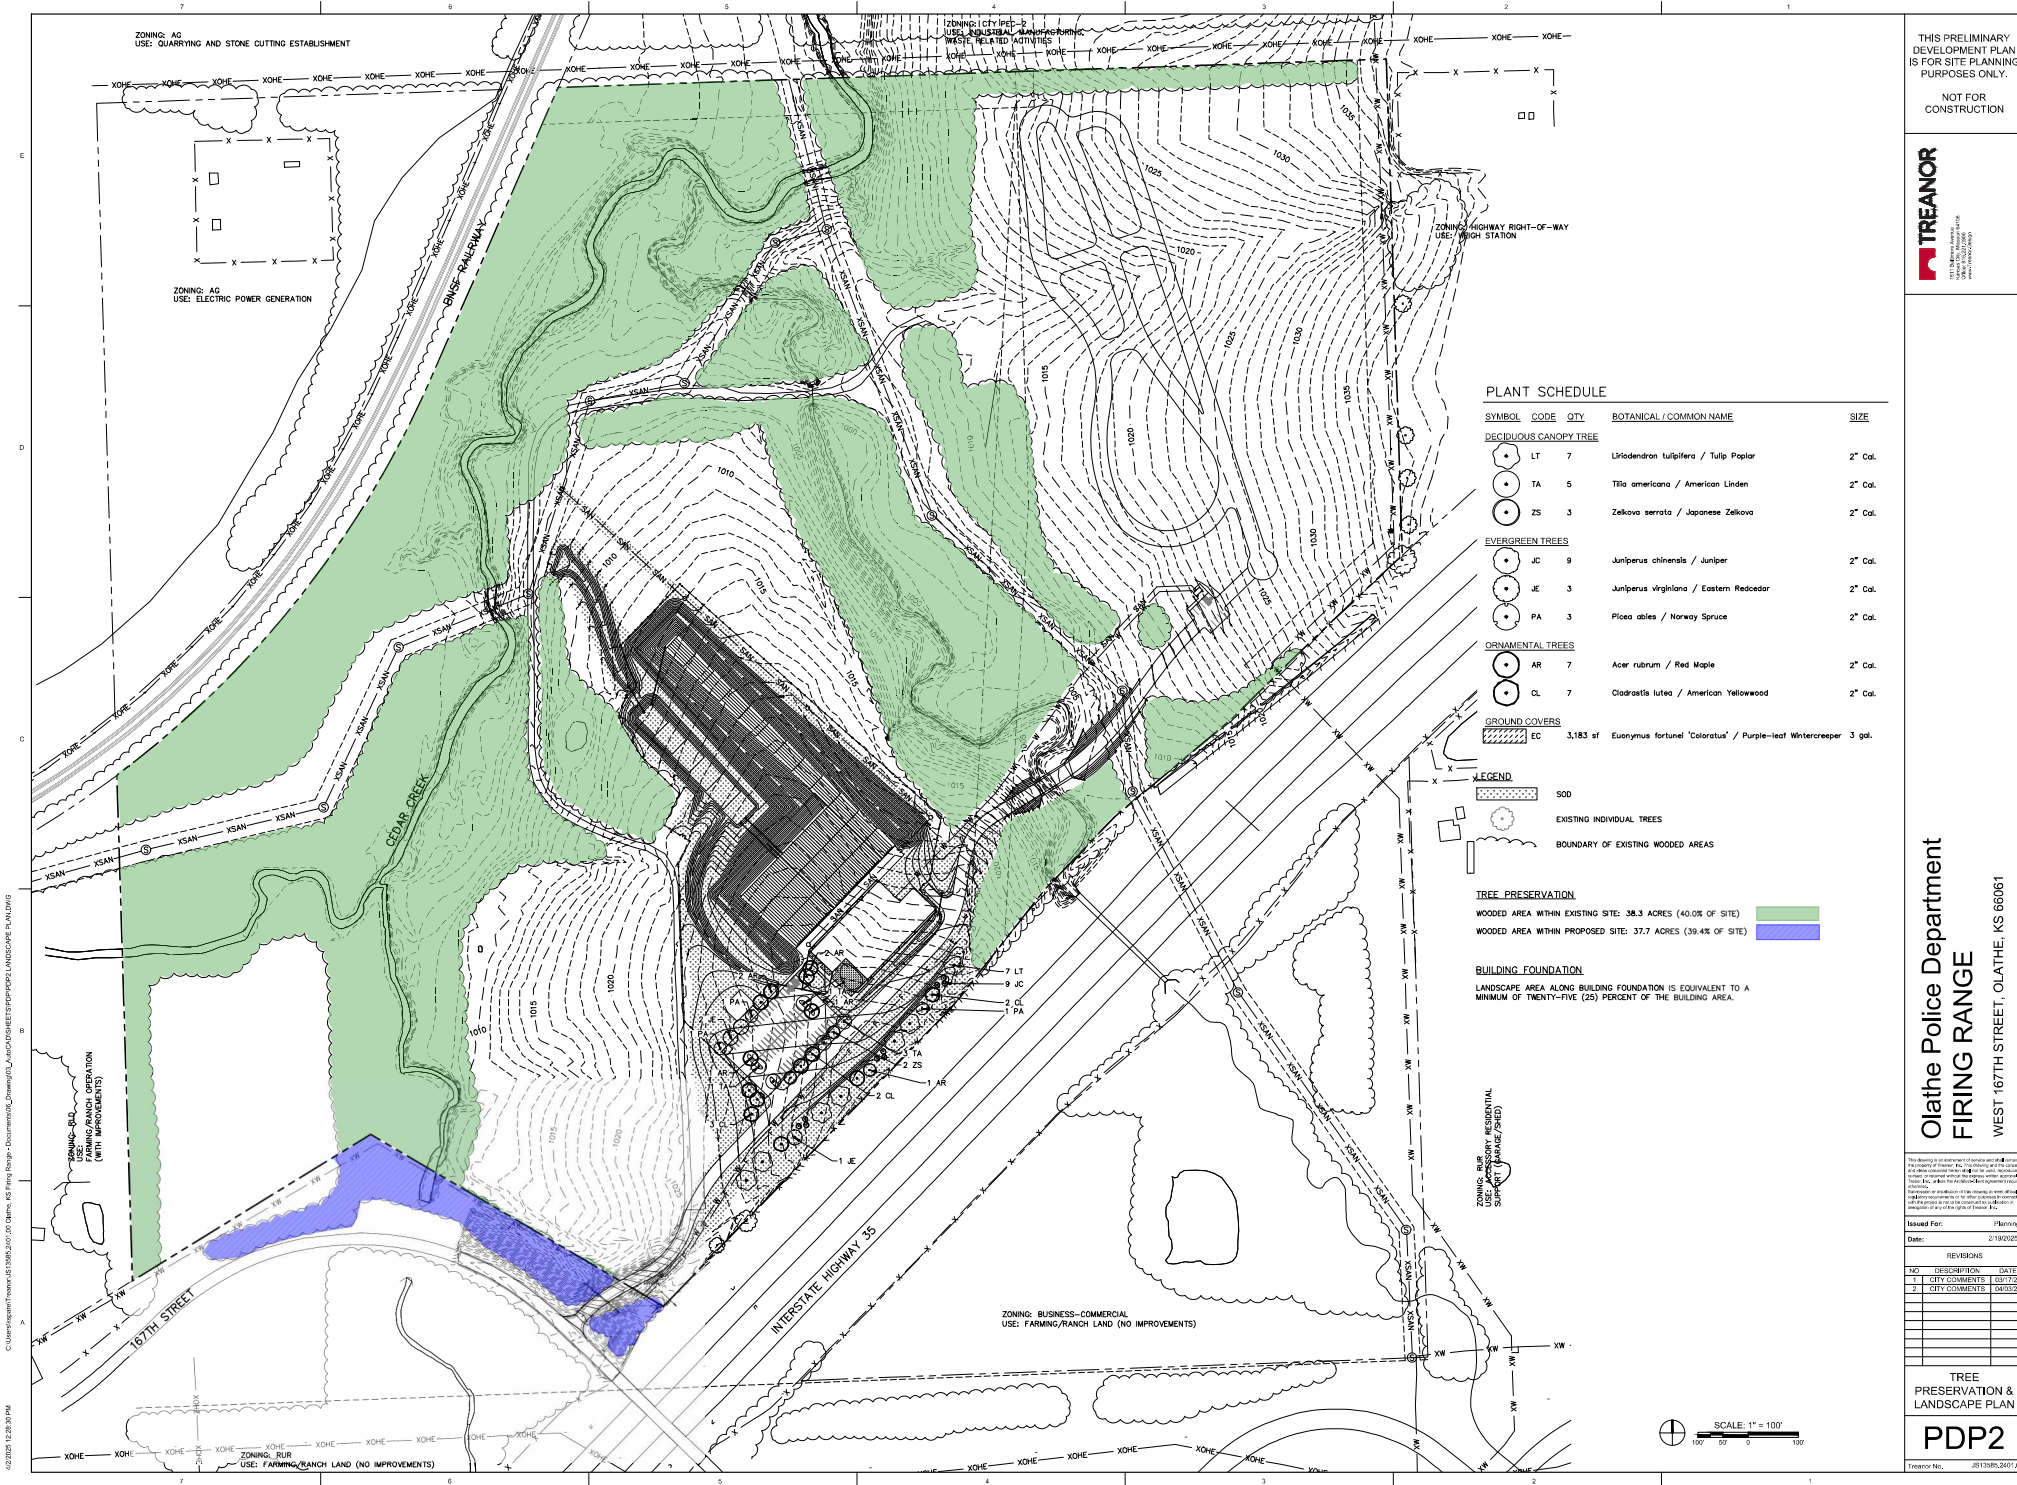

THIS PRELIMINARY DEVELOPMENT PLAN IS FOR SITE PLANNING PURPOSES ONLY.

NOT FOR CONSTRUCTION



Olathe Police Department  
FIRING RANGE  
WEST 167TH STREET, OLATHE, KS 66061

Not a final plan. This plan is for informational purposes only. It is not to be used for construction or other purposes without the written consent of Treanor, Inc. The drawings and the contents are the property of Treanor, Inc. and are not to be reproduced, stored in a retrieval system, or transmitted in any form or by any means, electronic, mechanical, photocopying, recording, or by any information storage and retrieval system, without the prior written permission of Treanor, Inc. The drawings and the contents are the property of Treanor, Inc. and are not to be reproduced, stored in a retrieval system, or transmitted in any form or by any means, electronic, mechanical, photocopying, recording, or by any information storage and retrieval system, without the prior written permission of Treanor, Inc.

Issued For: Planning

Date: 2/19/2025

REVISIONS

| NO. | DESCRIPTION   | DATE     |
|-----|---------------|----------|
| 1   | CITY COMMENTS | 03/17/24 |
| 2   | CITY COMMENTS | 04/03/24 |

TREE PRESERVATION & LANDSCAPE PLAN

**PDP2**

Treanor Inc., 2815085.2407.03