
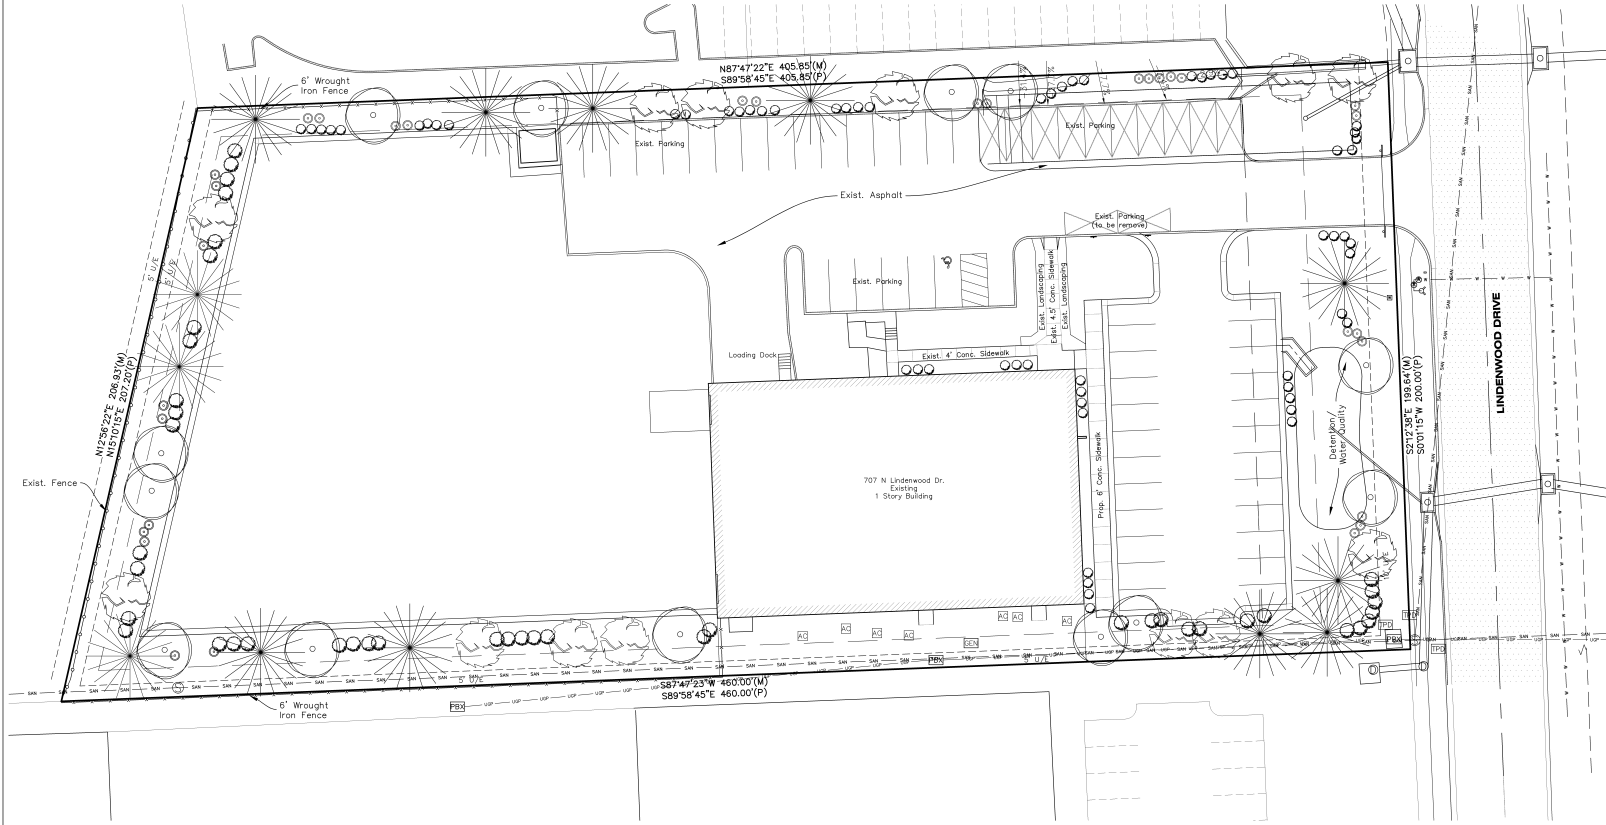


PROJECT LOCATION  
SECTION 30-13-24

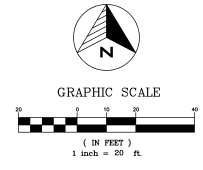

Concept Plant Schedule		
	Shade Tree	13
	Ornamental Tree	13
	Evergreen Tree	13
	Shrubs	109
	Ornamental Grass	31

4	Designed By		Date	
3	Drawn By			
2	Checked By			
1	Date	3/7/2019	1	2/27/19
	Job No.	152587	No.	
	Revisions		By	
				J.L.
				Revised per City Comments dated 2/20/19

**CIVIL ENGINEERS**  
**LAND SURVEYORS - LAND PLANNERS**  
**LAND SURVEYORS - LAND PLANNERS**  
14 W. FORBIA  
PAOLA, KANSAS 66071  
PHONE: (913) 587-1076  
FAX: (913) 587-6864



**Builder's Stone**  
**707 N. Lindenwood Drive**  
**Preliminary Landscape Plan**

Sheet No.  
LS1