


Deferred Parking Plan

W 157TH STREET

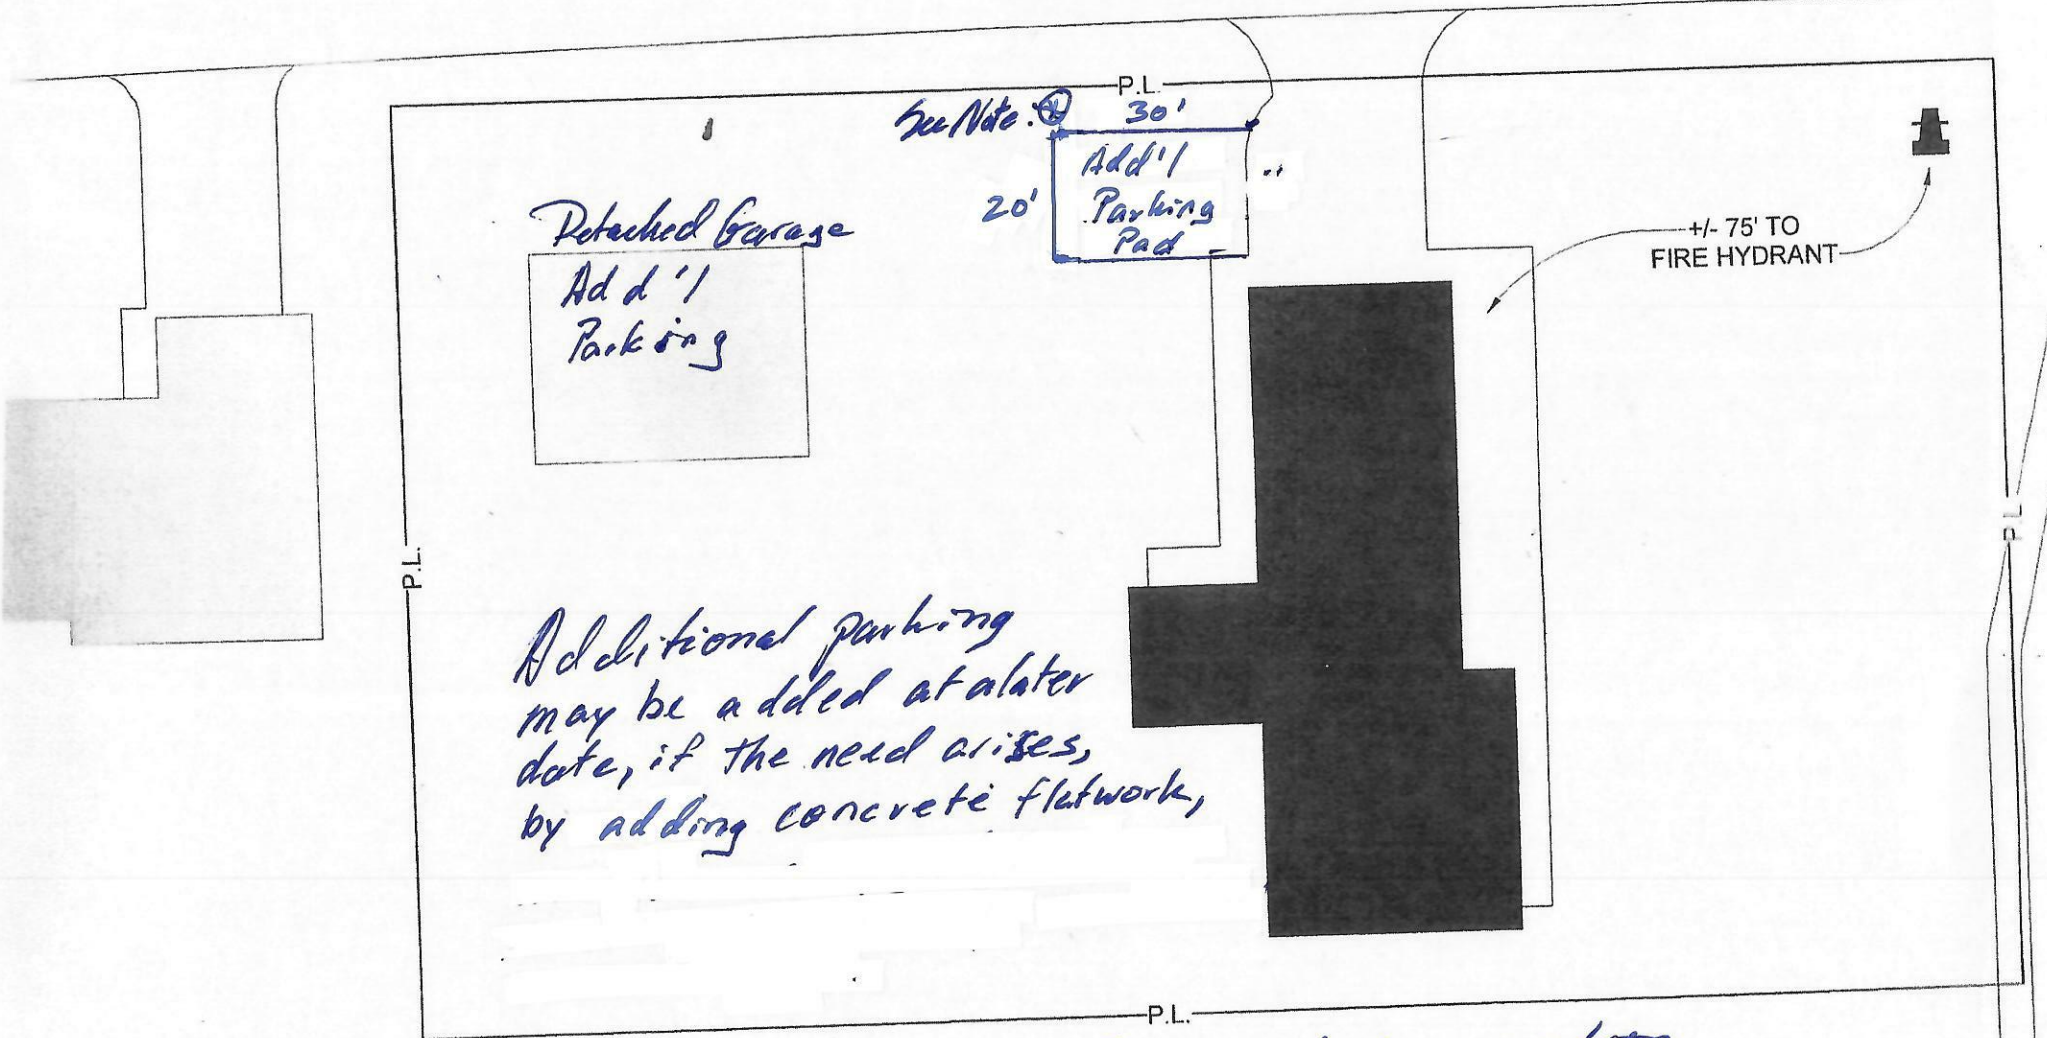

Note (*) - to be added during initial renovation