


NOTES:

1. EXISTING TREES AND THEIR ROOT ZONES THAT ARE TO BE SAVED MUST BE PROTECTED FROM ALL CONSTRUCTION ACTIVITIES INCLUDING, BUT NOT LIMITED TO: EARTHWORK OPERATIONS, MOVEMENT AND STORAGE OF EQUIPMENT AND VEHICLES, AND PLACEMENT OF CONSTRUCTION MATERIALS AND DEBRIS.
2. TREE PROTECTION FENCING MUST BE PLACED AROUND ALL TREES OR WOODED AREAS TO BE PROTECTED PRIOR TO ANY CONSTRUCTION ACTIVITY AND REMAIN ERECT AND SECURE THROUGHOUT ALL CONSTRUCTION PHASES.

PLANT SCHEDULE

SYMBOL	QTY	BOTANICAL / COMMON NAME	CONT	SIZE
TREES				
	1	Acer rubrum 'Red Pointe' / Red Pointe Red Maple	B & B	2" Cal
	2	Juniperus virginiana 'Hillspire' / Hillspire Juniper	B & B	6' hgt.
SYMBOL	QTY	BOTANICAL / COMMON NAME	CONT	SIZE
SHRUBS				
	10	Ilex glabra 'Shamrock' / Inkberry	5 gal	
	3	Juniperus chinensis 'Sea Green' / Sea Green Juniper	5 gal	
	2	Juniperus virginiana 'Grey Owl' / Grey Owl Juniper	3 gal	
	6	Juniperus virginiana 'Keteleeri' / Keteleeri Eastern Redcedar	6ft.	
GROUND COVERS				
	29	Impatiens walleriana / Busy Lizzie (RED Variety)	4" pot @	

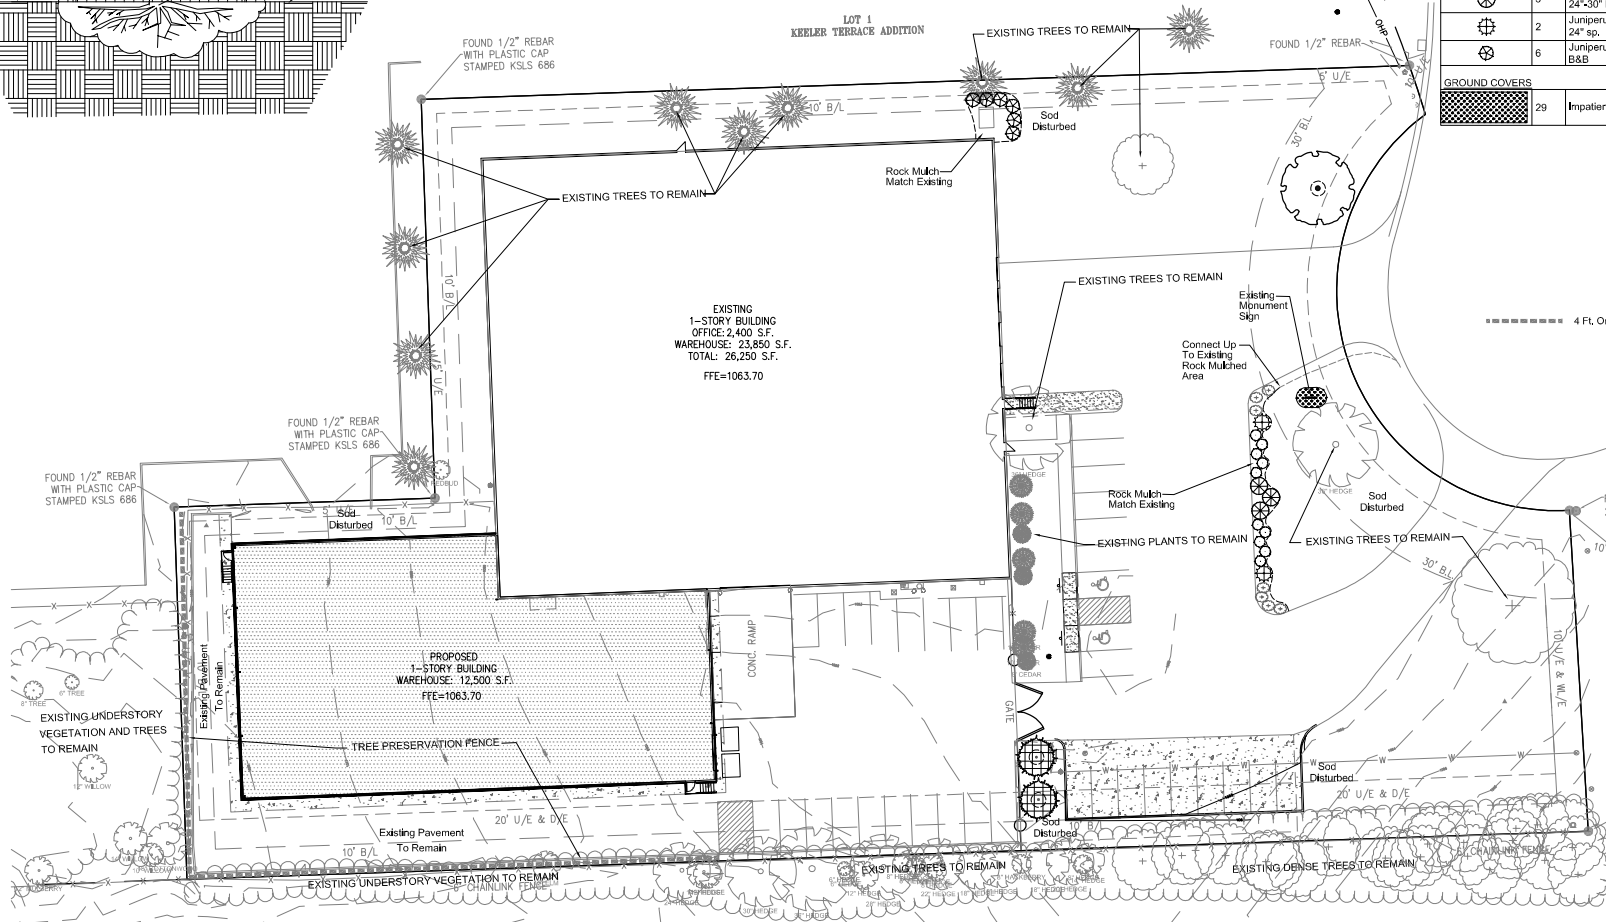

NOTE:
Details and specifications to be provided
in construction documents.



Landscape And Tree Preservation Plan Cardinal Brush

15790 S. Keeler Terrace
Olathe, Kansas

LS-1



Oppermann LandDesign, LLC
Landscape Architecture
22 Debra Lane, Olathe, Kansas 66041
New Windsor, New York 10553

05/12/2025

Utility Note:

Utilities shown on plan are diagrammatic and some may be missing. Before starting any construction, call appropriate locating service. In Kansas call 1-800-4-A-SAFE (344-7233) to have utilities located.