



G4 Material SF & Percentage Table							
	TOTAL	ATLAS BRICK	EXTERIOR TILE	FACIA/CANOPY/MISC	DOORS/WINDOWS	SIGNAGE	
NORTH FACADE:	2125 SF	351 SF 16%	780 SF 37%	112 SF 5%	695 SF 33%	187 SF 9%	
EAST FACADE:	1056 SF	748 SF 71%	250 SF 23%	8 SF 1%	50 SF 5%		
WEST FACADE:	1202 SF	281 SF 23%	516 SF 43%	78 SF 6%	271 SF 22%	56 SF 6%	
SOUTH FACADE:	2042 SF	1263 SF 62%	734 SF 36%	45 SF 2%			

NOTE: Signage is not reviewed or approved at this time

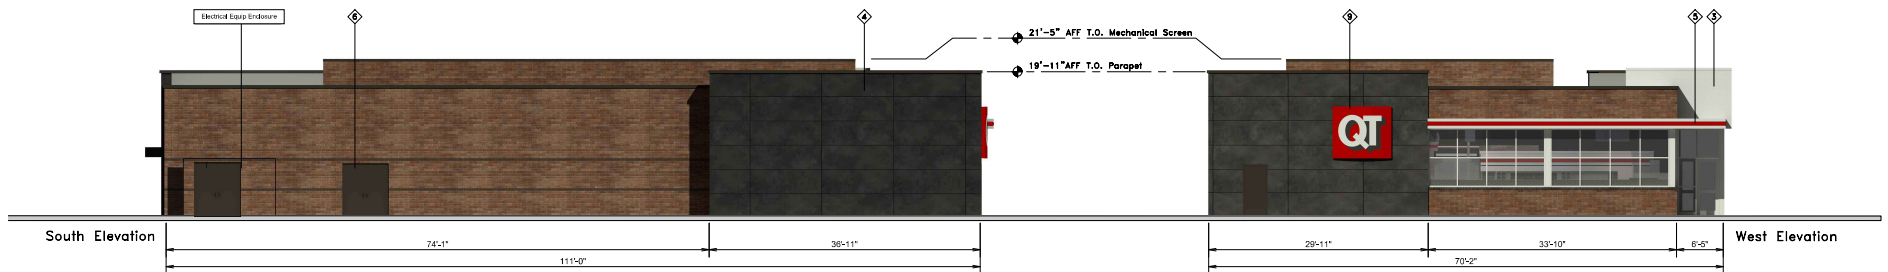

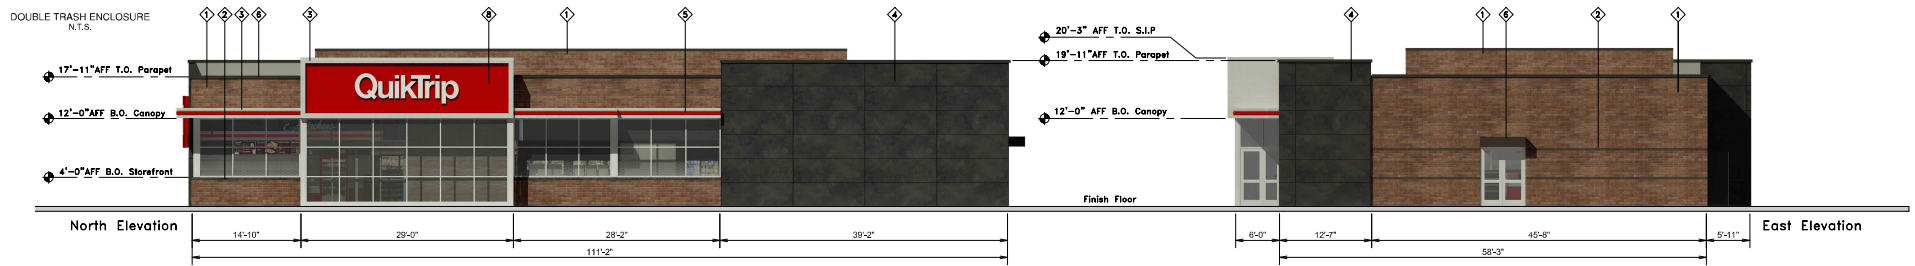

QuikTrip
4705 South 129th East Ave.
Tulsa, OK 74134-7008
P.O. Box 3475
Tulsa, OK 74101-3475
(918) 415-7700

Store #
206

G4 Custom Building Elevations

Address:
16650 W 135th Street

City, State:
Olathe, KS

Serial #
02-0206-G4

Scale:
1/8"=1'-0"

Issue Date:
05.08.25

Drawn By:
JK

Rev/Notes:




#	Notes
1	05.08.25

COPYRIGHT © 2011 QUIKTRIP CORPORATION DESIGN PATENTS
QUIKTRIP PLANS ARE THE EXCLUSIVE PROPERTY OF QUIKTRIP CORPORATION, TULSA, OKLAHOMA. THESE PLANS ARE PROTECTED BY THEIR EXISTENCE BY DOMESTIC AND INTERNATIONAL COPYRIGHT AND PATENT STATUTES. ANY UNAUTHORIZED USE, REPRODUCTION, PUBLICATION, DISTRIBUTION OR SALE IN WHOLE OR IN PART, IS STRICTLY FORBIDDEN.

#	FINISH	MANUFACTURER	SPECIFICATION
1	BRICKWORK	ATLAS BRICK	ATLAS BRICKWORK
2	EXTERIOR TILE	EXTERIOR TILE	EXTERIOR TILE
3	EXTERIOR TILE	EXTERIOR TILE	EXTERIOR TILE
G4 Material SF & Percentage Table				
	TOTAL	ATLAS BRICK	FACIA	SIGNAGE
FRONT FACADE:	1431 SF	449 SF 31%	968 SF 68%	14 SF 1%
RIGHT FACADE:	201 SF	90 SF 45%	97 SF 48%	14 SF 7%
LEFT FACADE:	201 SF	90 SF 45%	97 SF 48%	14 SF 7%
REAR FACADE:	1431 SF	449 SF 31%	982 SF 69%	

NOTE: Signage is not reviewed or approved at this time

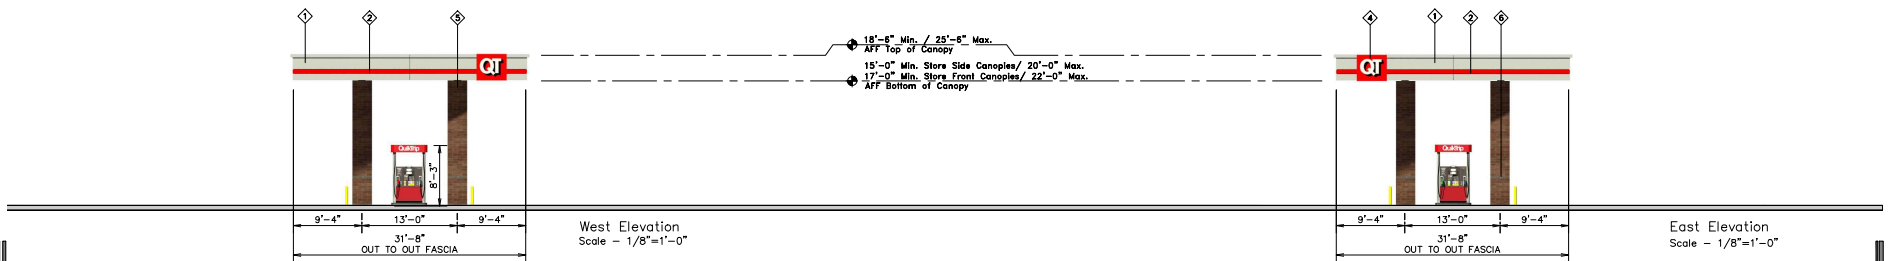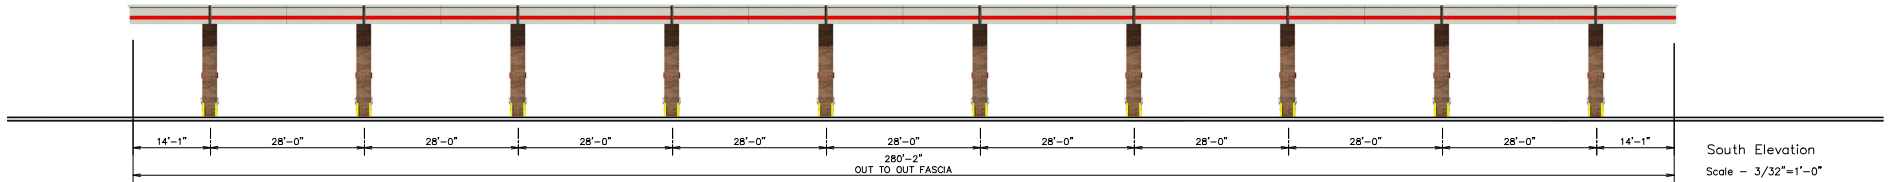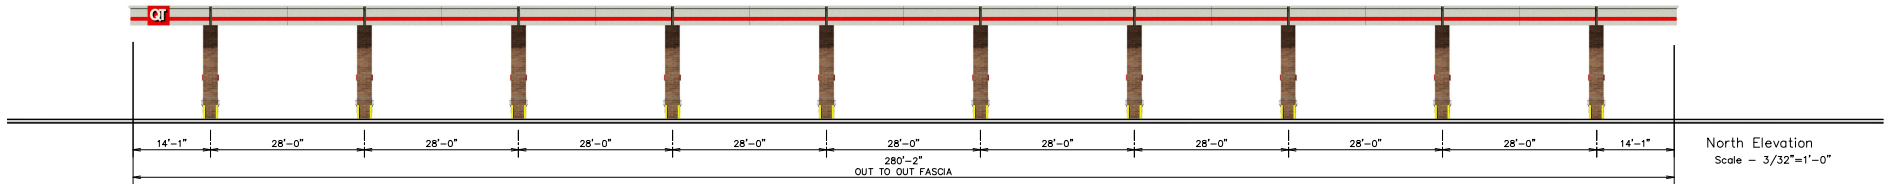

QuikTrip
4705 South 129th East Ave.
Tulsa, OK 74134-7008
P.O. Box 3475
Tulsa, OK 74101-3475
(918) 615-1700

Store # 206 G4 Custom Vertical 10 Canopy

Serial # 02-0206-GV10

Scale: AS NOTED

Issue Date: 05.08.25

Address: 16650 W 135th St
City, State: Olathe, KS

Drawn By: JK

Rev/Notes: 05.08.25

COPYRIGHT © 2011 QUIKTRIP CORPORATION. DESIGN PATENTS QUIKTRIP PLANS ARE THE EXCLUSIVE PROPERTY OF QUIKTRIP CORPORATION, TULSA, OKLAHOMA. THESE PLANS ARE PROTECTED BY THEIR OWNERSHIP BY DOMESTIC AND INTERNATIONAL COPYRIGHT AND PATENT STATUTES. ANY UNAUTHORIZED USE, REPRODUCTION, PUBLICATION, DISTRIBUTION OR SALE IN WHOLE OR IN PART, IS STRICTLY FORBIDDEN.

Q	FINISH	MANUFACTURER	SPECIFICATION
1	BRUSHED ALUMINUM	BRUSHED	CANOPY
2	TOP KS VERTICAL	PAINT FINISHES	TOP-ILLUMINATED HAND
3	OUT FASCIA	STAINLESS STEEL	METAL PLATE
4	BRICK	ATLAS BRICK	ILLUMINATED SIGNAGE
5	BRICK	ATLAS BRICK	ATLAS STRUCTURAL BRICK
6	BRICK	ATLAS BRICK	ATLAS STRUCTURAL BRICK