




2021 SIDEWALK CONSTRUCTION
PN 3-C-072-21
PROJECT LOCATION MAP



User: JaredMD
 Date: 12/28/2020

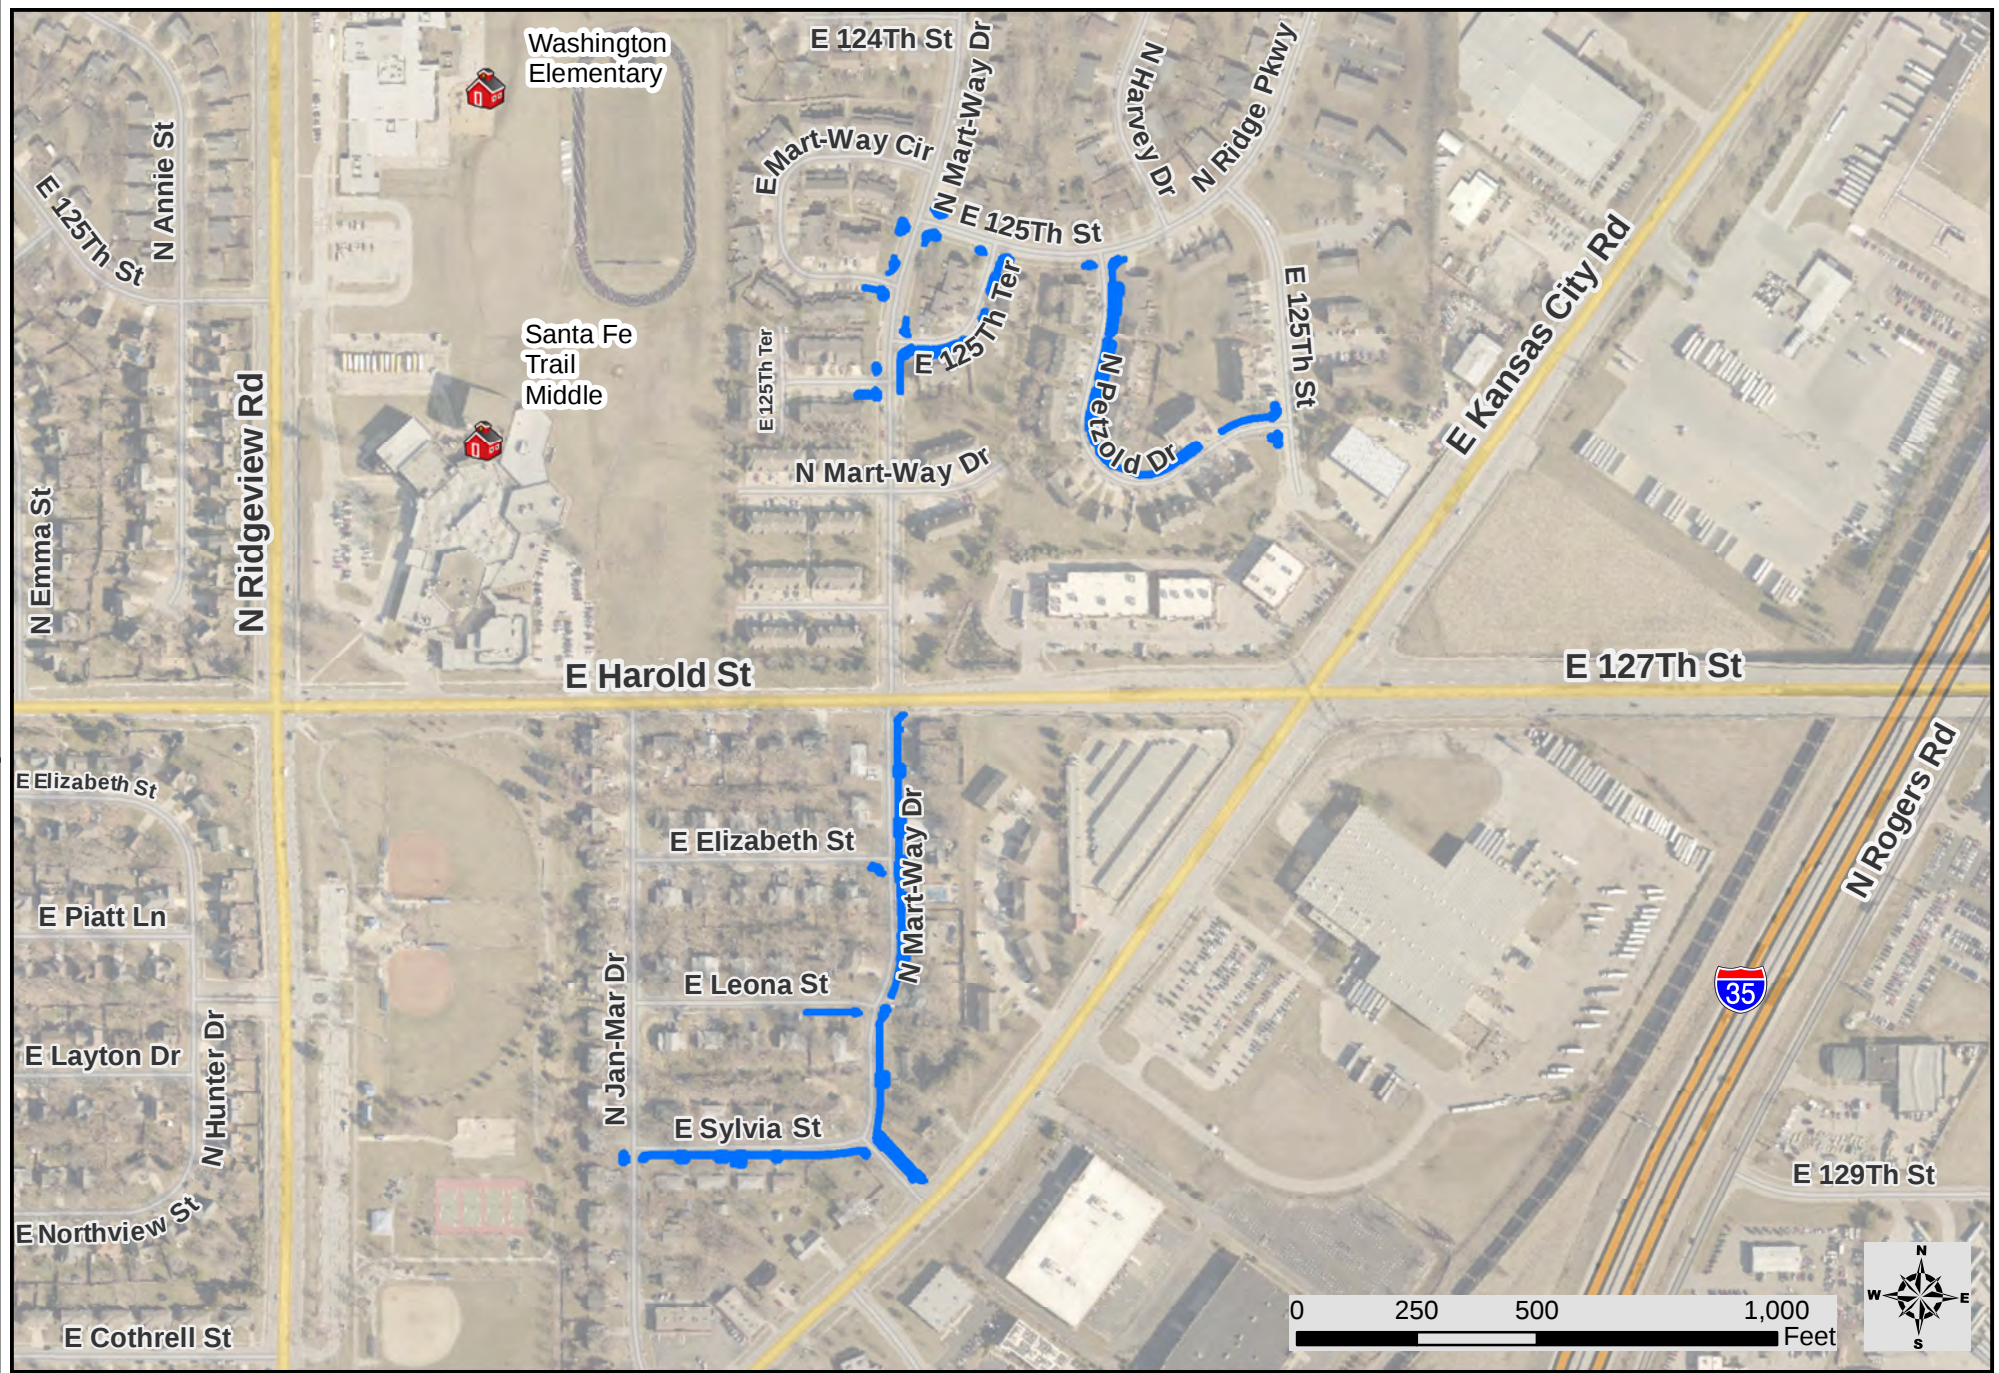