


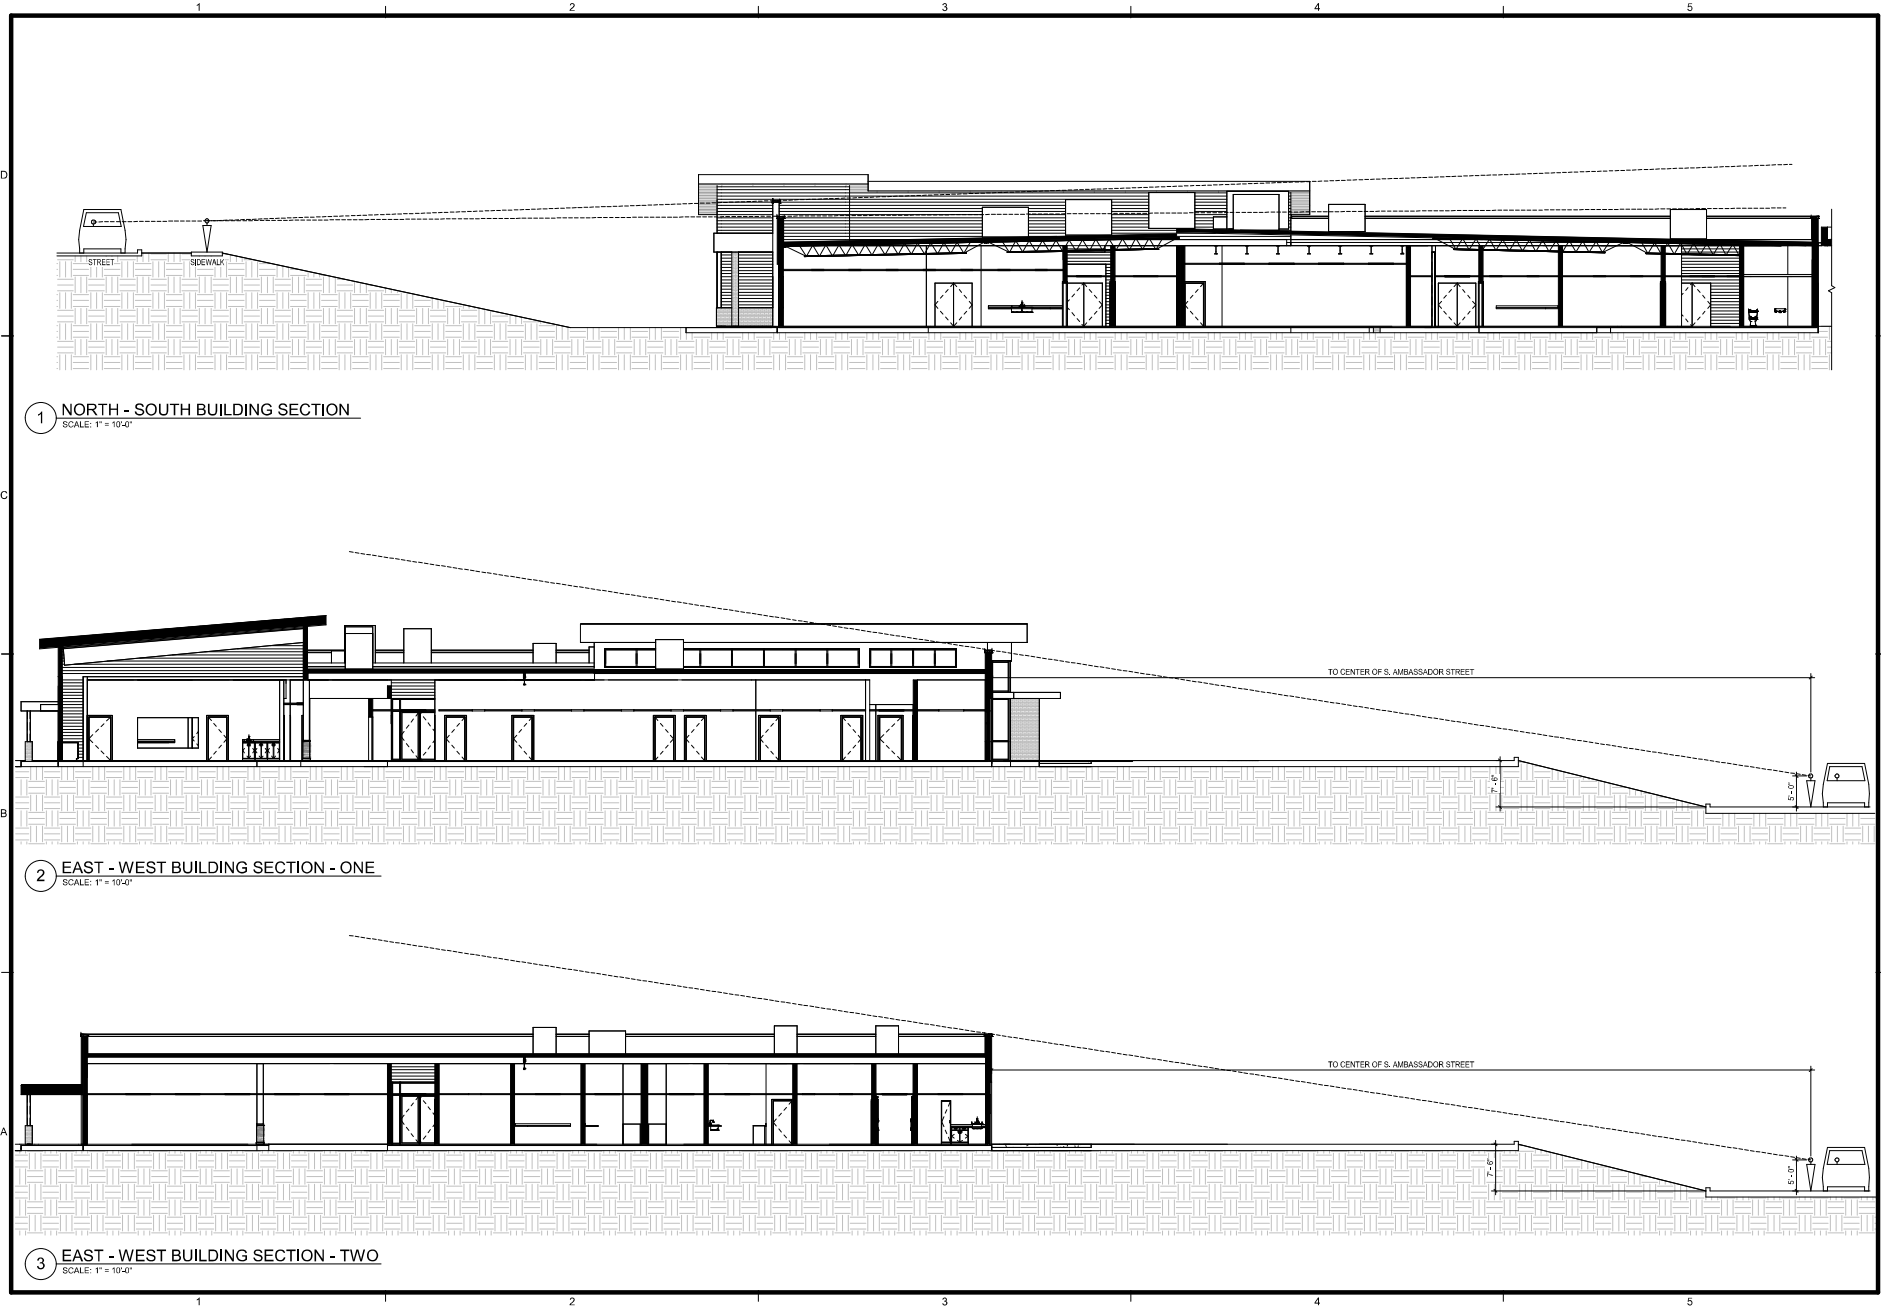

PROJECT: Midland Pace Center
 DATE: 2/10/2024 11:55:55 AM
 DRAWN BY: Author



schwerdt design group
 architecture | interiors | planning
 2024 s.d. schwerdt group
 1000 N. 10th St., Suite 200
 Olathe, KS 66061-4275
 Tel: 781.372.7875
 Fax: 781.372.7875



NOT FOR CONSTRUCTION

MIDLAND CARE
MIDLAND JOCO PACE CENTER
 OLATHE, COLLEGE BLVD & S AMBASSADOR ST

DATES
 PROGRESS PRINT ONLY
 REVISED DATE

SHEET TITLE
 BUILDING SECTIONS

PROJECT NUMBER
24001

SHEET NUMBER
A-900