




0 0.13 0.25
Miles

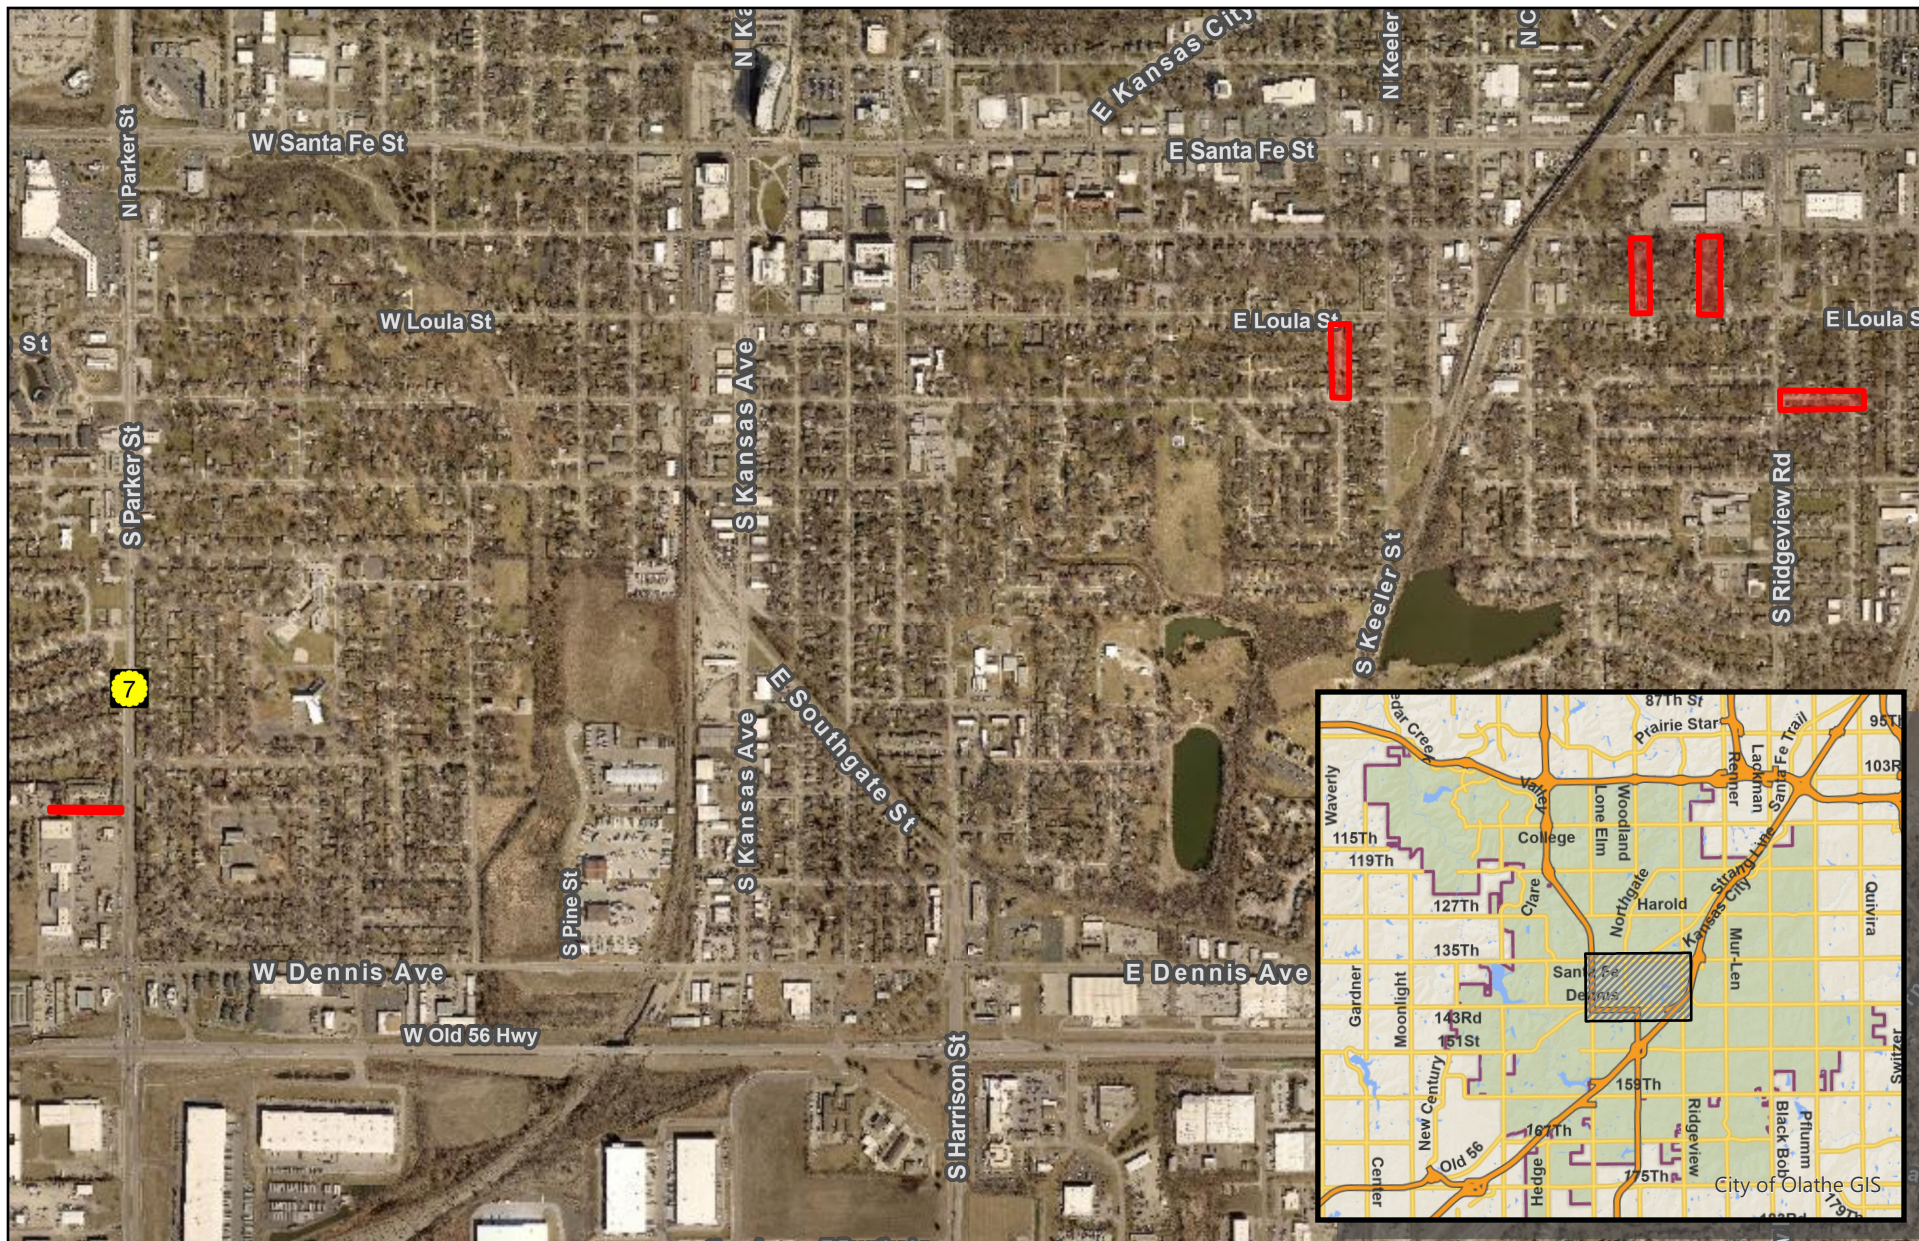

2025 Sidewalk Construction

PN: 3-C-072-25
Project Location Map

Project
Area



Created By: Ryan Moore
6/24/2025