




MATERIALS		
GL	1,680 SF	10%
PC	7,480 SF	44.4%
MP1	2,100 SF	12.5%
MP2	3,380 SF	20.0%
WP	2,200 SF	13.1%
SW	0 SF	0%

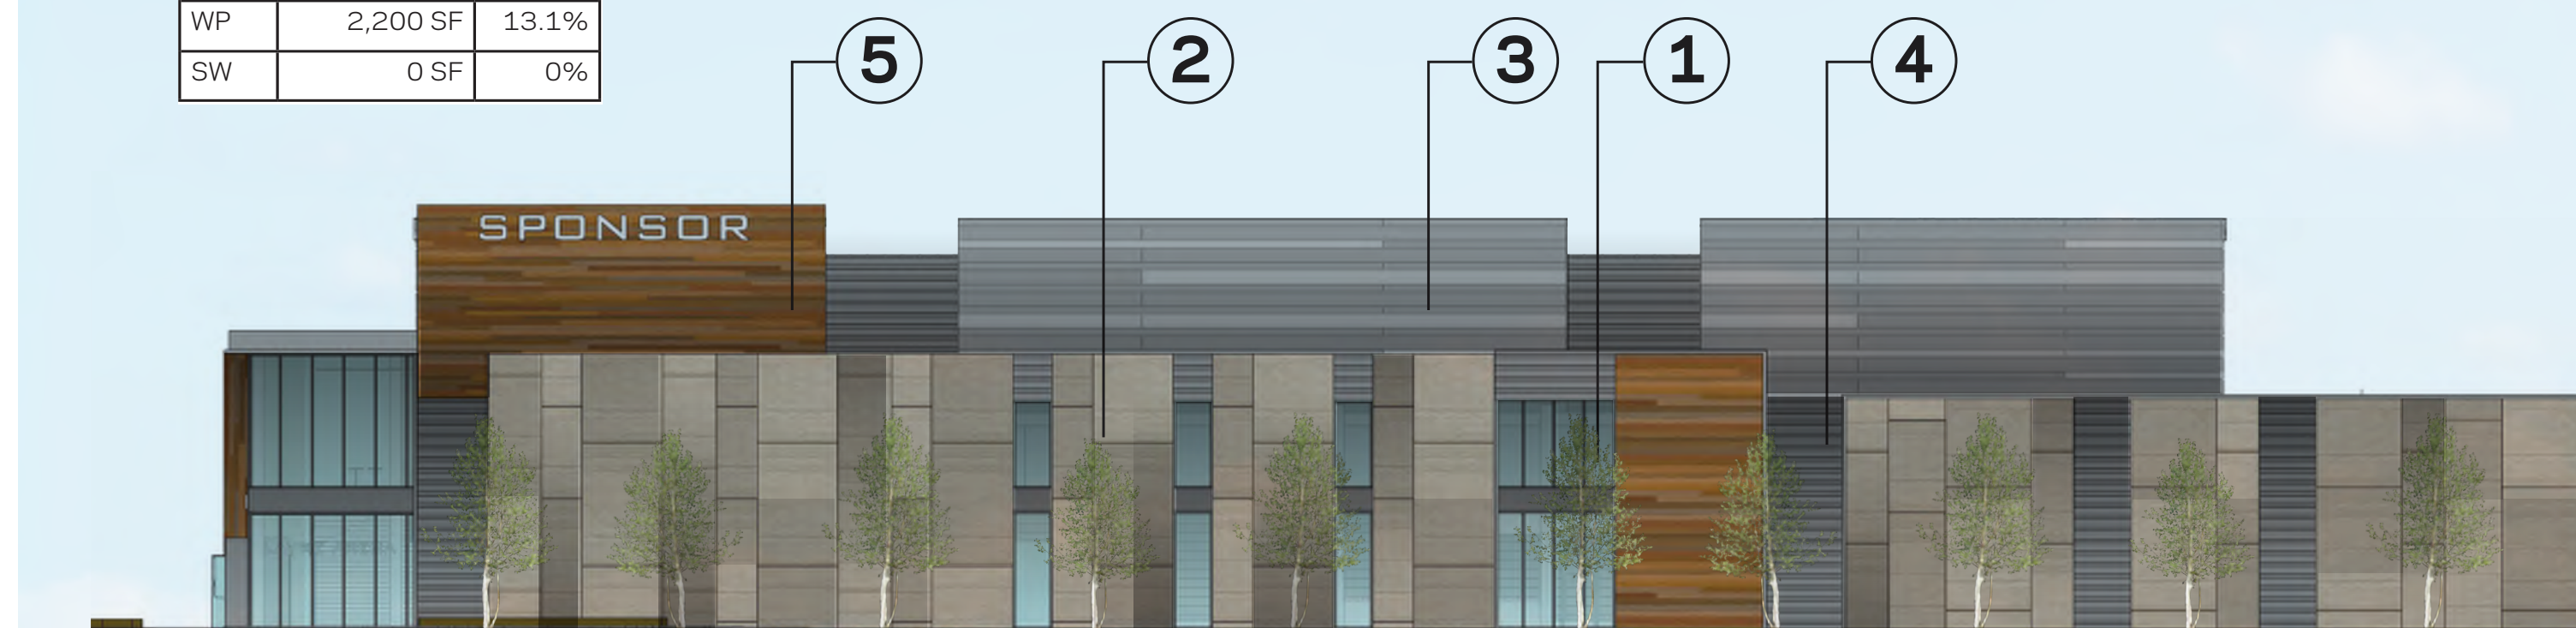





MATERIALS		
GL	6,250 SF	43.3%
PC	1,740 SF	12%
MP1	1,250 SF	8.8%
MP2	2,500 SF	17.3%
WP	2,690 SF	18.6%
SW	0 SF	0%

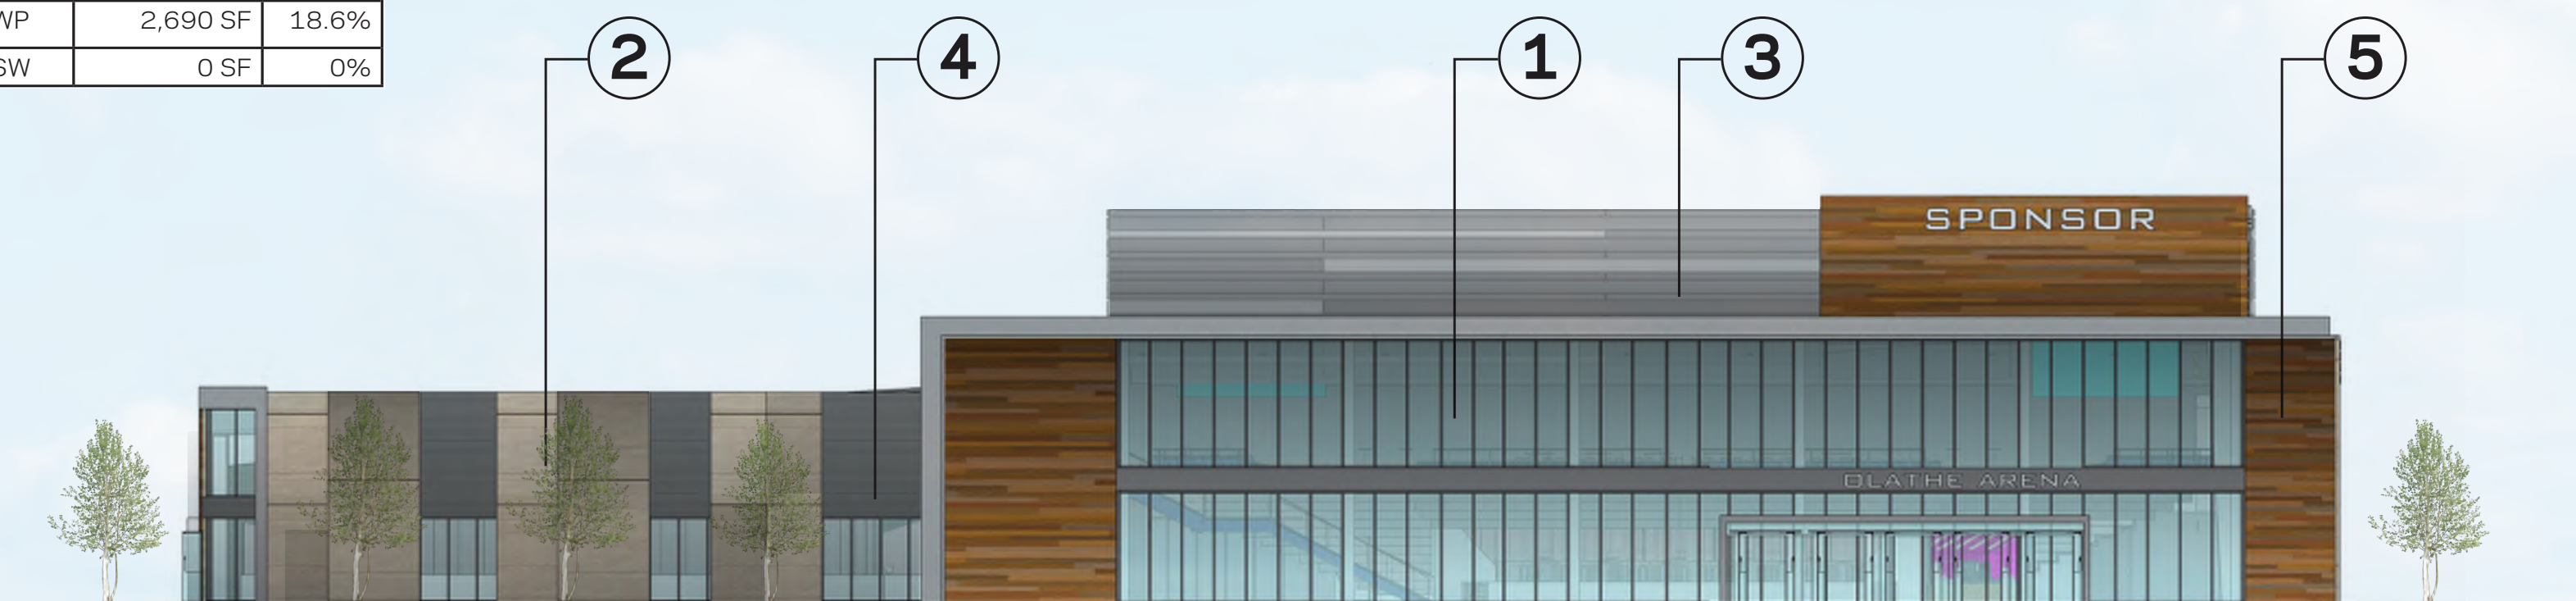

MATERIALS		
GL	1,715 SF	10.1%
PC	6,060 SF	35.7%
MP1	2,640 SF	15.5%
MP2	3,715 SF	21.8%
WP	1,790 SF	10.5%
SW	1,085 SF	6.4%

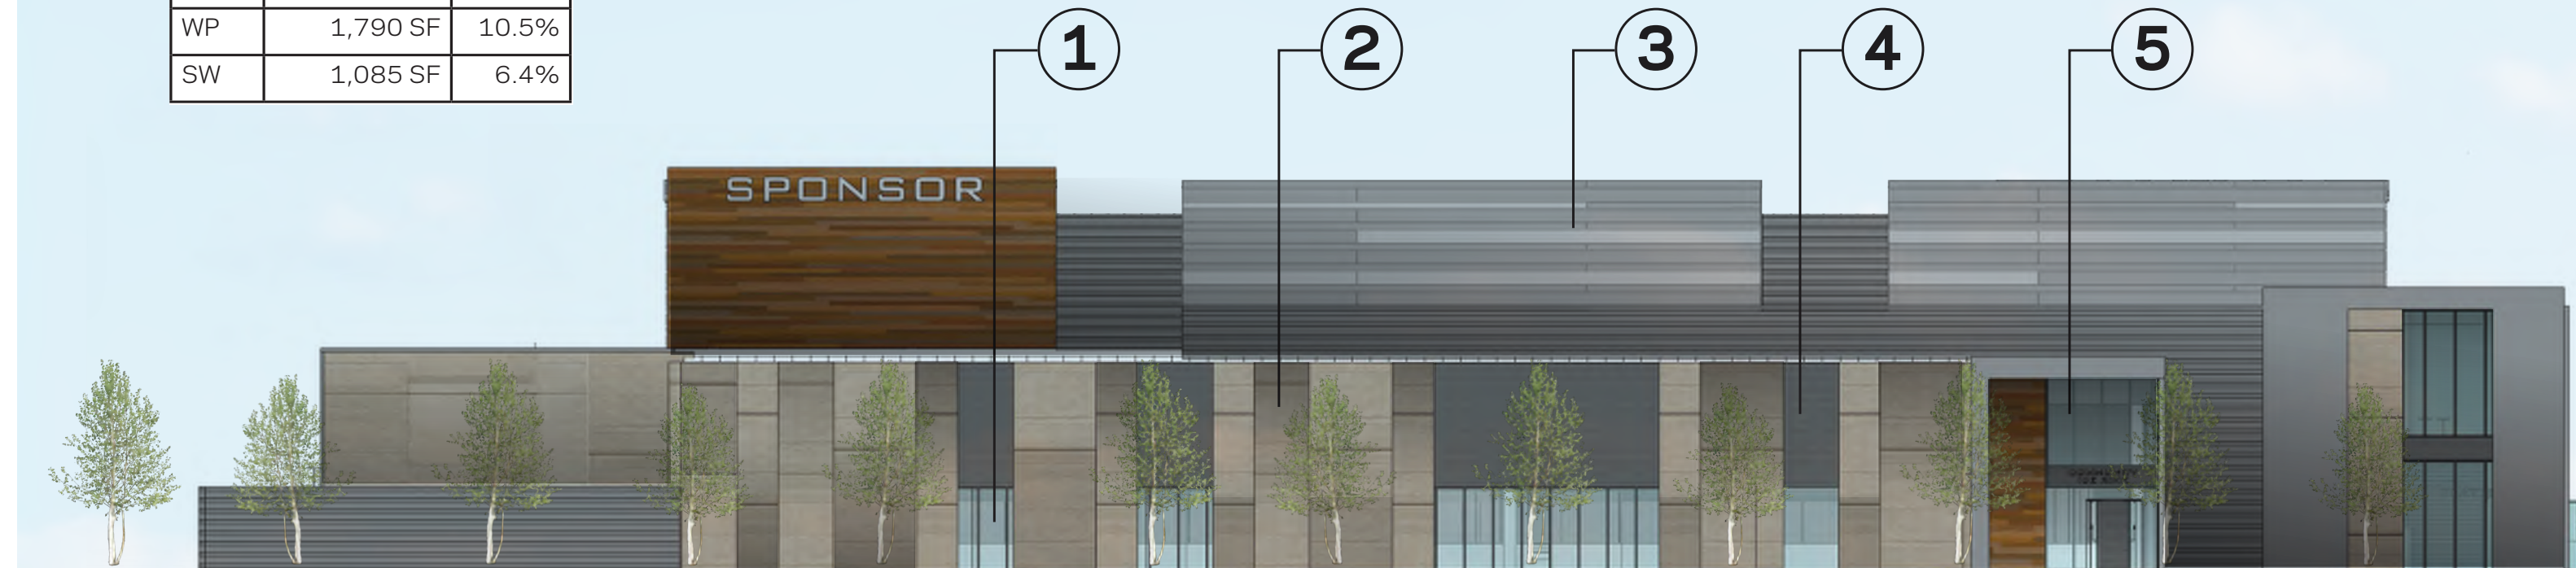

MATERIALS		
GL	0 SF	0%
PC	4,760 SF	35.2%
MP1	4,300 SF	31.7 %
MP2	2,620 SF	19.3%
WP	1,700 SF	12.6%
SW	160 SF	1.2%

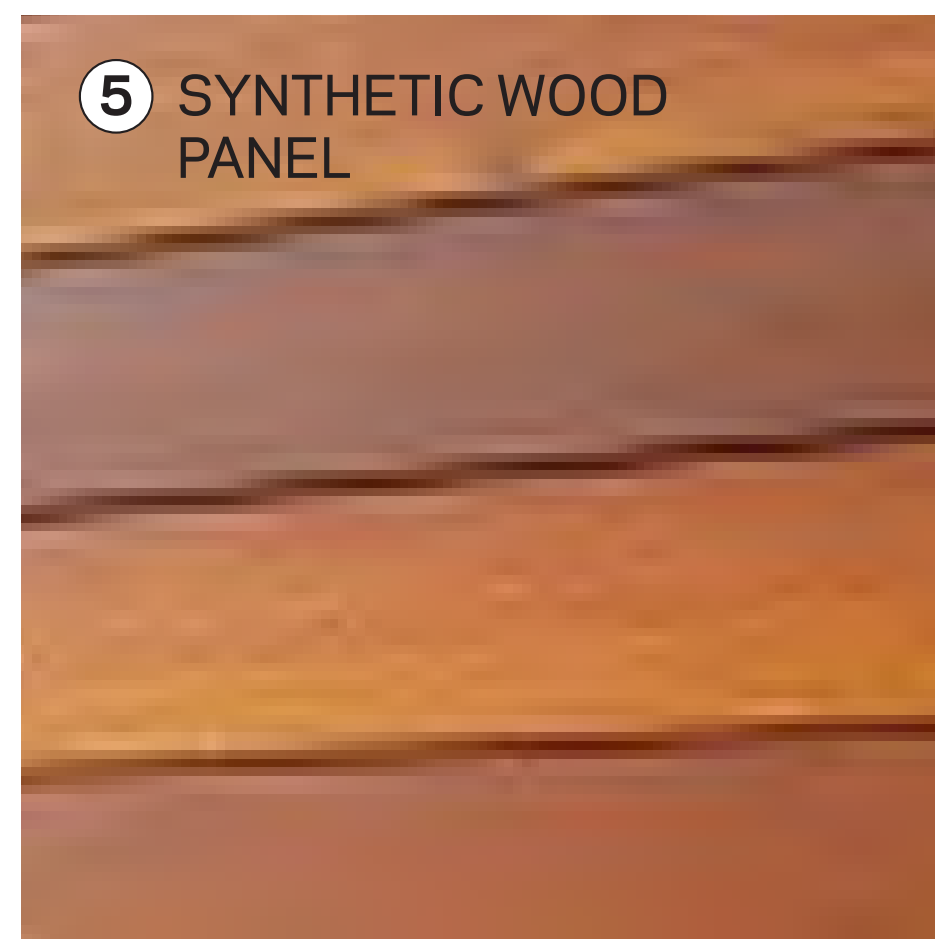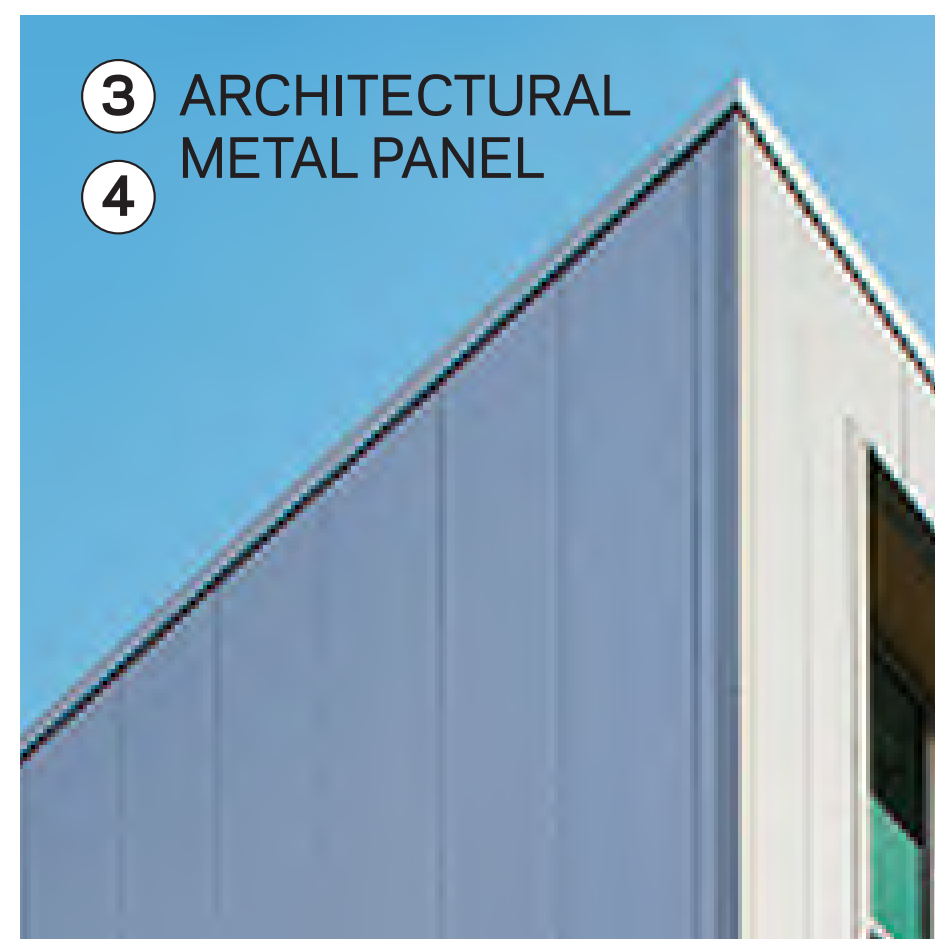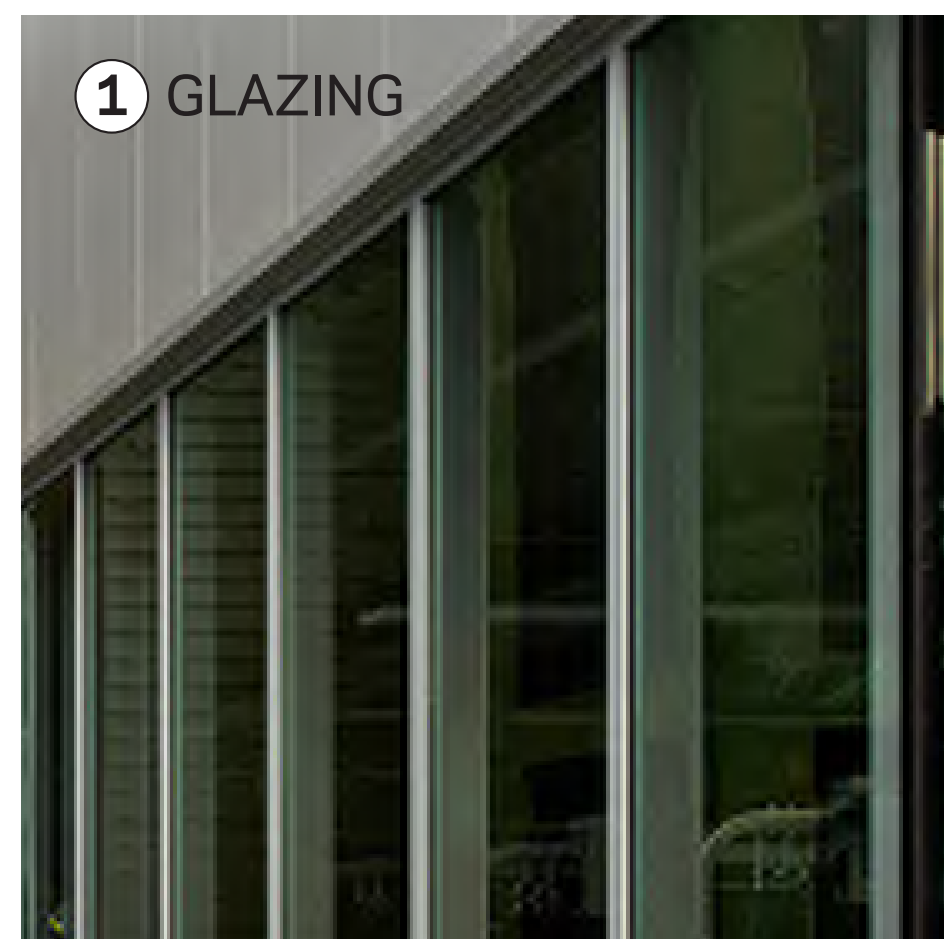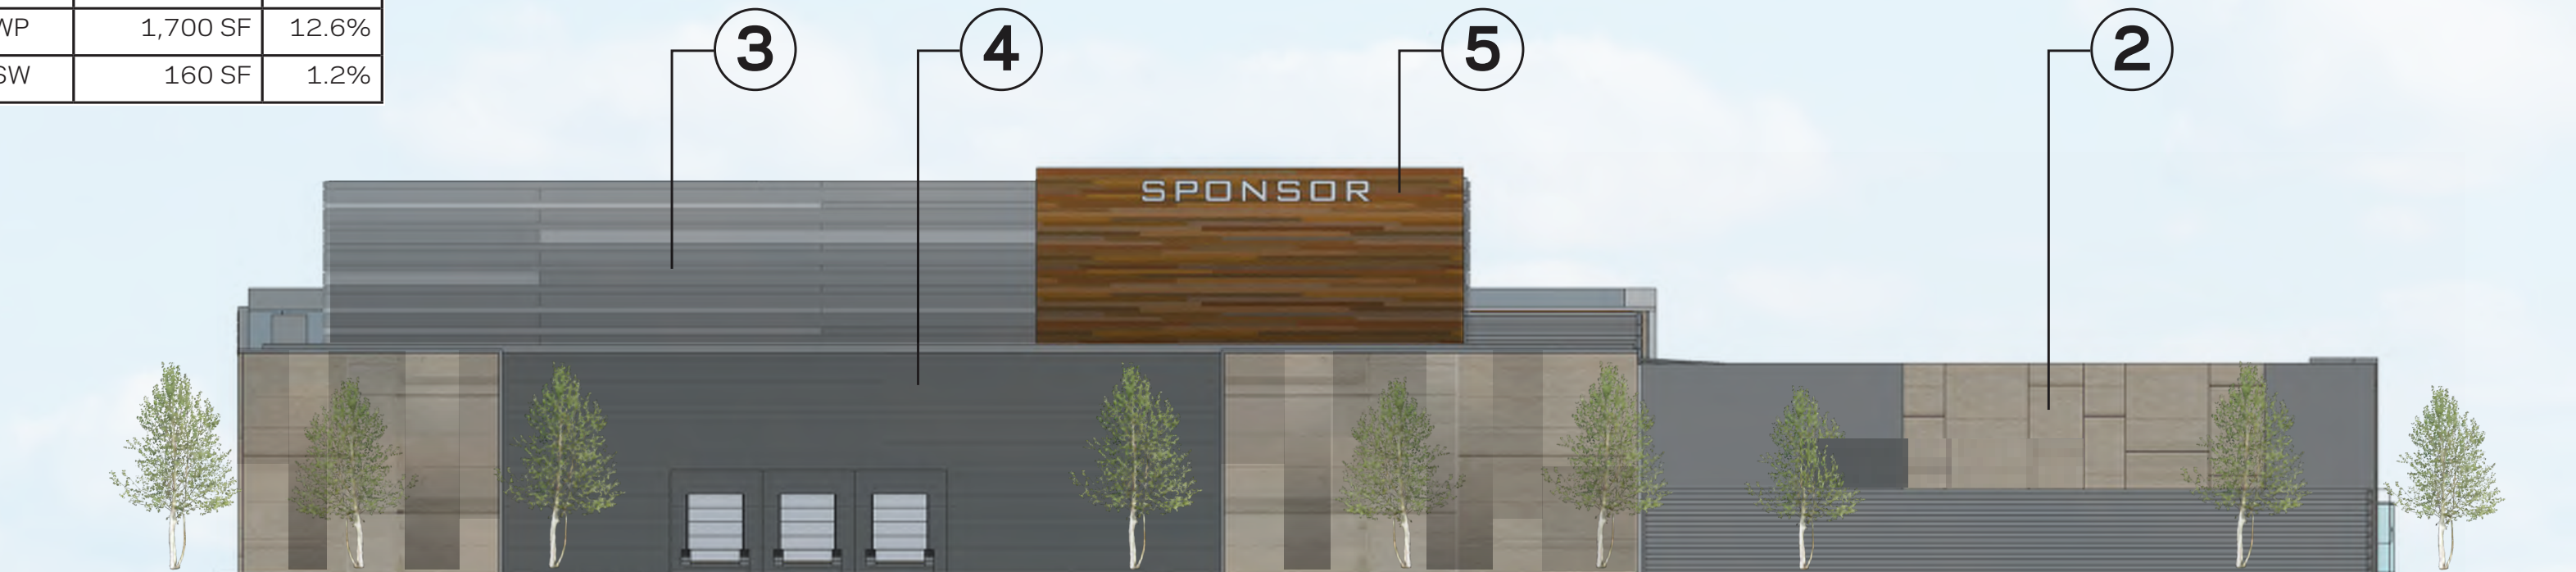

Exterior Materials					
Category			I	II	III
Glazing	9,640 SF	15.6%	✓		
Architectural Precast Concrete	12,050 SF	32.4%	✓		
Architectural Metal Panel 01 (Dark)	10,280 SF	16.6%		✓	
Architectural Metal Panel 02 (Light)	12,200 SF	19.7%		✓	
Synthetic Wood Panel	8,380 SF	13.7%		✓	
Architectural Screen Wall	1,250 SF	2.0%		✓	

*ALL ELEVATIONS ARE CONCEPTUAL AND SUBJECT TO CHANGE

Key Plan

Professional Seals

No.	Description	Date
	PDP	01/02/2019

Date of First Issue: 11/13/2018
Project No: 18.70089.00
Sheet Title

Original drawing is 42 x 30. Do not scale contents of this drawing.

Sheet Number



PDP ARENA EXTERIOR RENDERINGS

*ALL ELEVATIONS ARE CONCEPTUAL AND SUBJECT TO CHANGE

Project
Mentum Development
Olathe, KS 66061

Prepared For
Woodbury Corporation
2733 East Parleys Way, Suite 300
Salt Lake City, UT 84109

EPC Real Estate Group
8001 Metcalf Ave, Suite 300
Overland Park, KS 66204

Contract No: 18.70089.00



Hellmuth, Obata + Kassabaum, Inc.
300 West 22nd Street
Kansas City, MO 64108 USA
t +1 816 472 3360 f +1 816 472 2100


All reproduction & intellectual property rights reserved © 2017

In Association with
Phelps Engineering, Inc.
Civil Engineer
1270 N. Winchester
Olathe, KS 66061

Henderson Engineers
Electrical
1801 Main Street, Suite 300
Kansas City, MO 64108

Studio A Architecture LLC
Residential Architecture
123 Southwest Boulevard
Kansas City, MO 64108

Key Plan

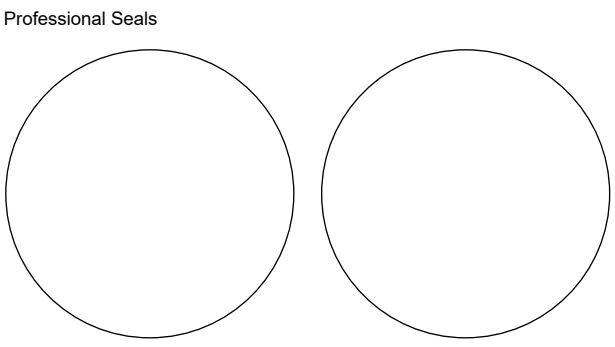

No.	Description	Date
PDP		01/02/2019

Date of First Issue: 11/13/2018
Project No: 18.70089.00
Sheet Title

Original drawing is 42 x 30. Do not scale contents of this drawing.
Sheet Number