


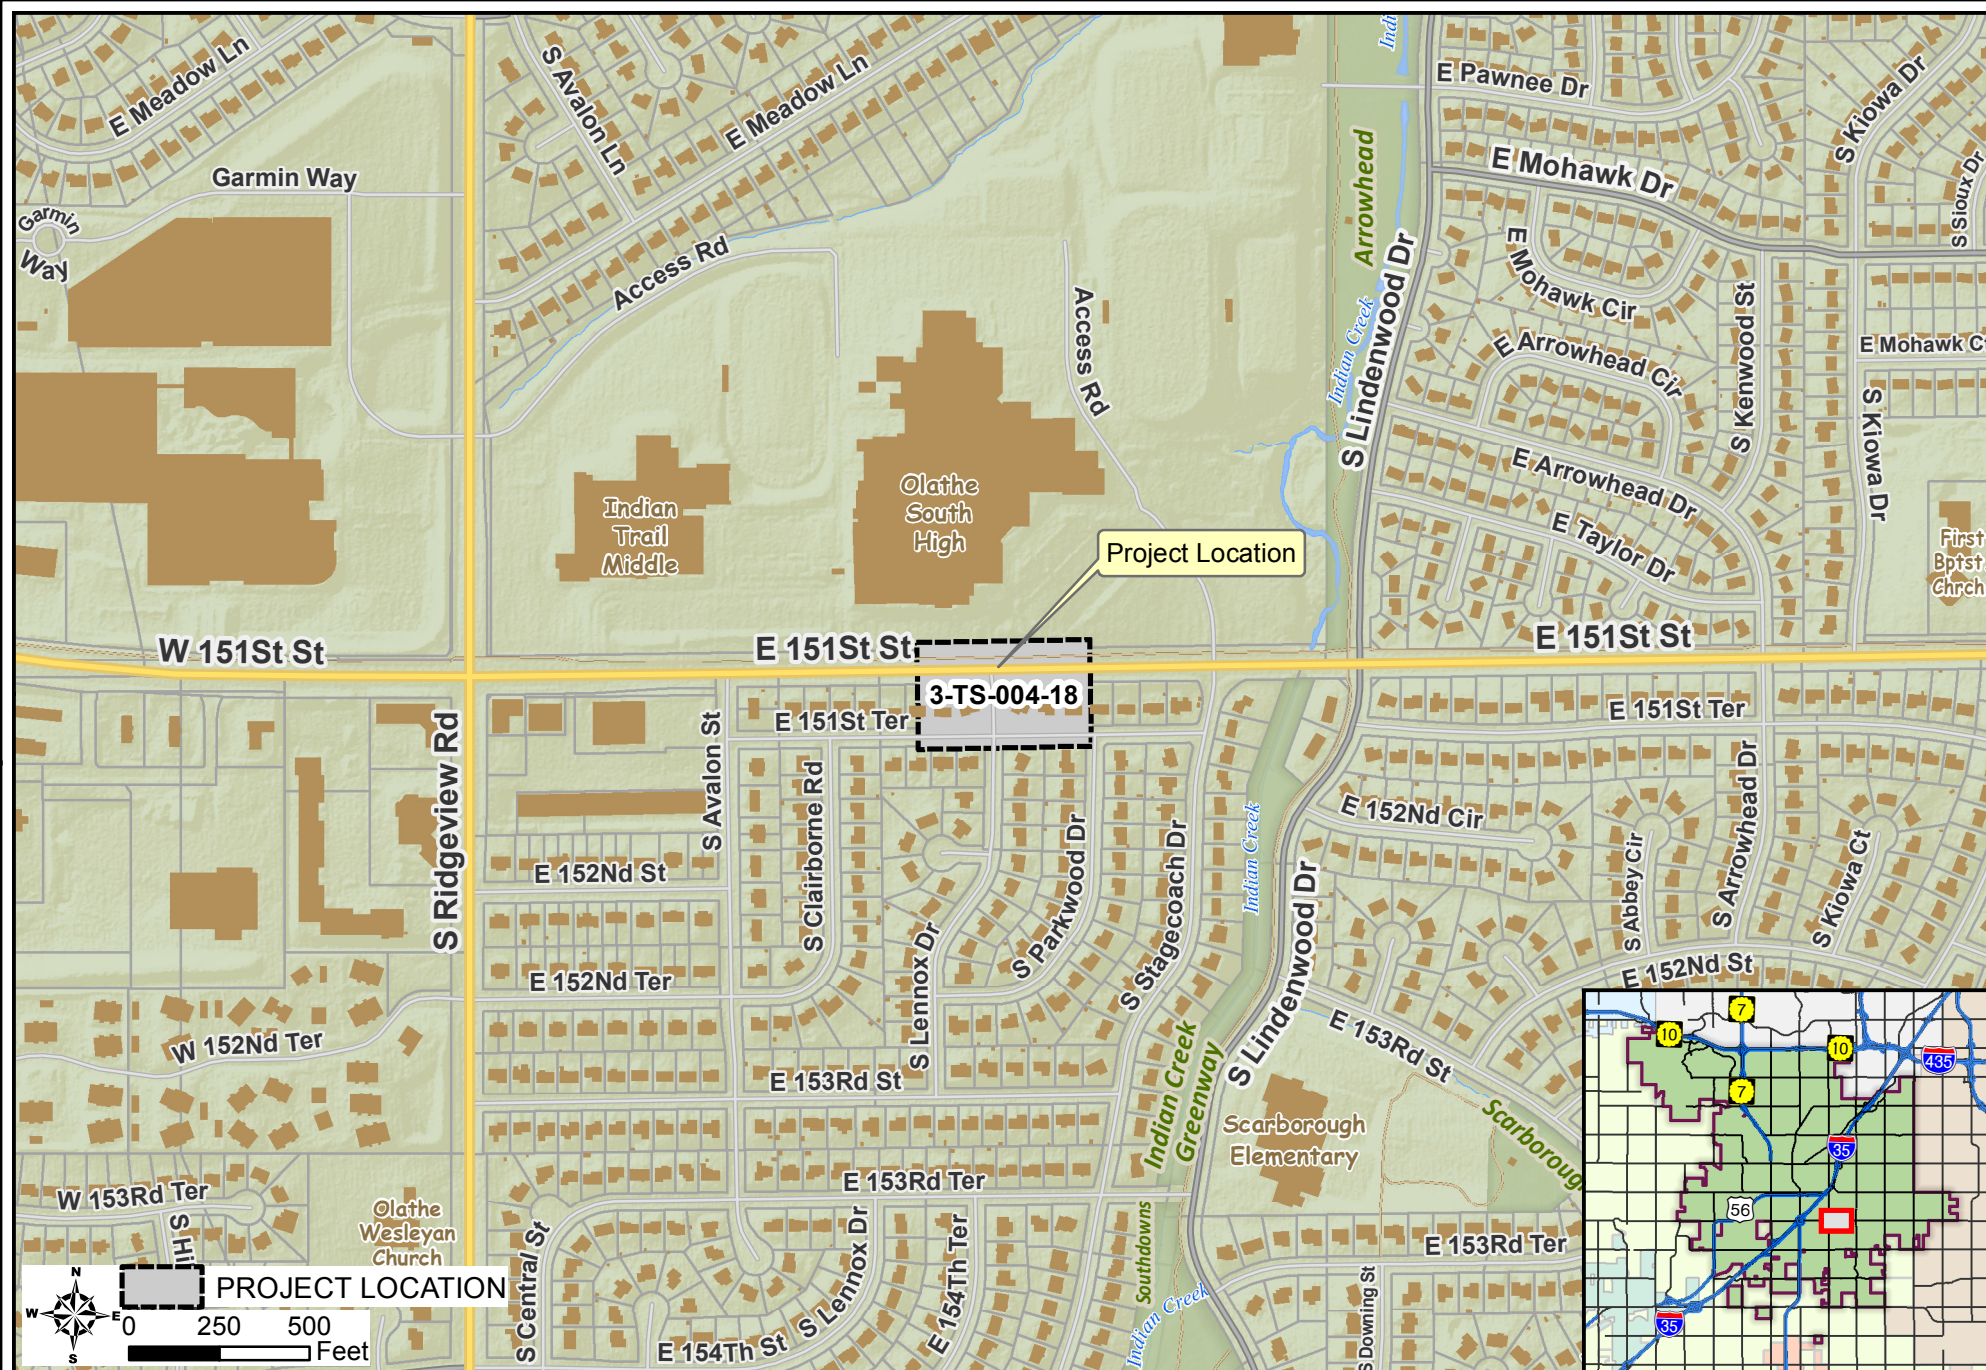

151st ST AND LENNOX DR TRAFFIC SIGNAL IMPROVEMENT PROJECT **3-TS-004-18**