

1 2 3 4 5 6 7 8 9 10 11 12 13 14 15 16 17 18 19 20 21 22 23 24

R

Q

P

N

M

L

K

J

H

G

F

E


D

C

B


A

i-diz ARCHITECTURE
PLANNING
DESIGN
6344 Ash
Prairie Village, KS 6620
913.620.4543
idizinc@yahoo.com

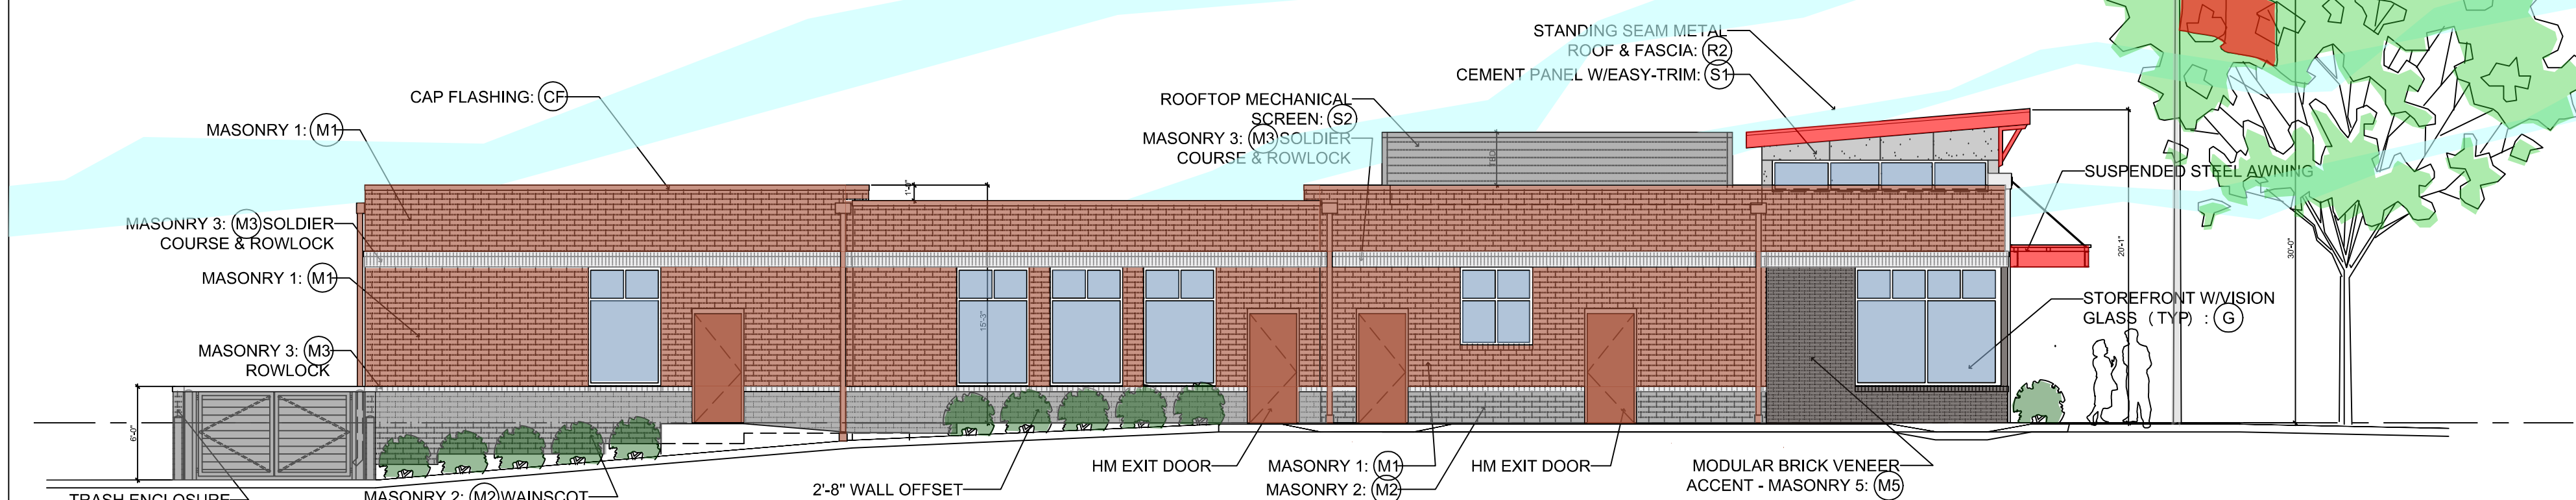

M9 NORTH ELEVATION

A1.1 1/8" = 1' - 0" 0 2 4 8

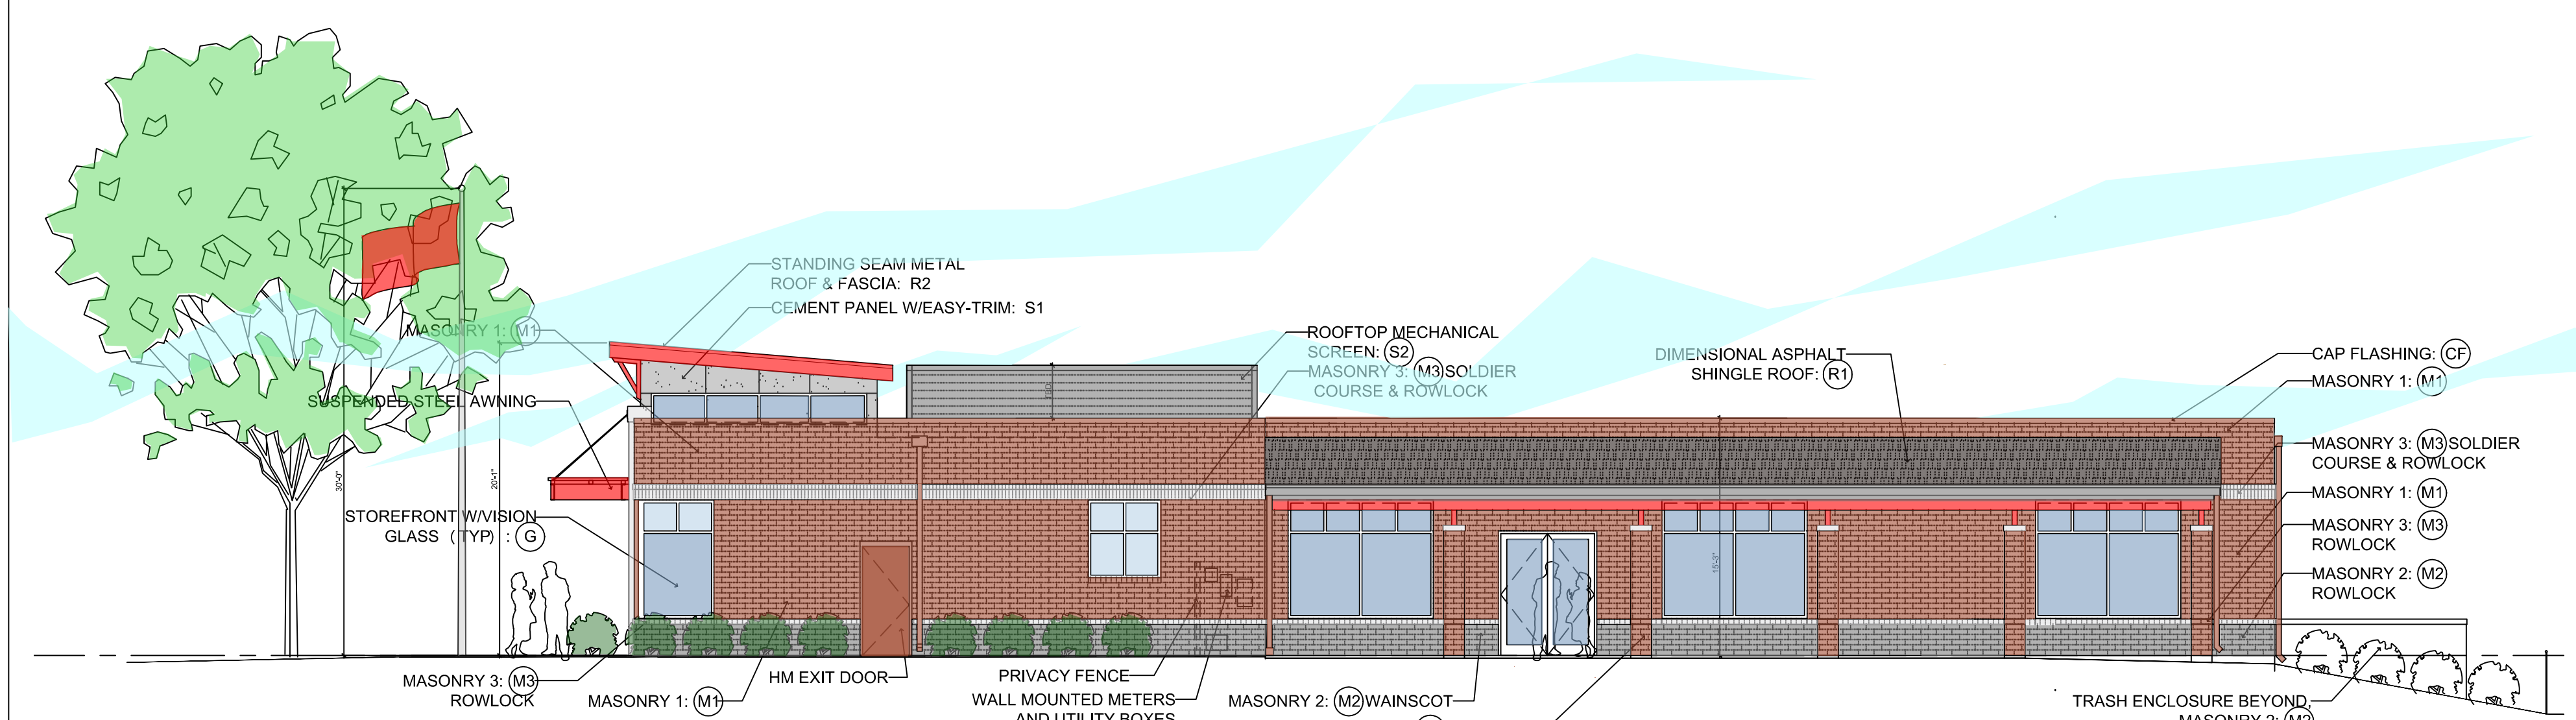

G9 SOUTH ELEVATION

A1.1 1/8" = 1' - 0" 0 2 4 8

KEY	MATERIAL CLASS	LOCATION	PRIMARY ELEVATION			SECONDARY ELEVATIONS													
			0	WEST	0	%	NORTH	0	%	EAST	0	%	SOUTH	0	%				
		TOTAL AREA			1061	SF	31%			1811	SF		1152	SF		1745	SF		
G	C1 GLASS (20% min)	STOREFRONT			325	SF	31%												
G	C1 GLASS (no min)	STOREFRONT							276	SF	15%		177	SF	15%		363	SF	
M1	C2 MASONRY	UPPER WALL			175	SF	16%		378	SF			234	SF			213	SF	
M1	C2 MASONRY	UPPER WALL (hidden)															184	SF	
M3	C2 MASONRY	UNTEL BAND			58	SF			107	SF			56	SF			3	SF	
M3	C2 MASONRY	UNTEL BAND (hidden)															63	SF	
M1	C2 MASONRY	MIDDLE WALL			124	SF			485	SF			309	SF			391	SF	
M3	C2 MASONRY	SILL ROWLOCK BAND			10	SF			27	SF			21	SF			27	SF	
M2	C2 MASONRY	WAINSCOT BASE			62	SF			221	SF			181	SF			219	SF	
M5	C2 MASONRY	NW CORNER ACCENT			126	SF			113	SF			0	SF			0	SF	
M4	C1 STONE	MAIN ENTRY			40	SF			0	SF			0	SF			0	SF	
R1	C2 ROOFING	PLAYGROUND PORCH															180	SF	
R2	C1 ROOFING	STAND'G SEAM MTL															180	SF	
		sbt C1+C2 (75% min)			920	SF	87%												
		sbt C1+C2 (50% min)							1607	SF	89%		978	SF	85%		1576	SF	
S1	C3	ENTRY TOWER			74	SF	7%			25	SF		0	SF			25	SF	
S2	C3	ROOFTOP EQ SCREEN							80	SF			59	SF			80	SF	
CF	C4 (5% max)	CAP FLASHING			23	SF	2%			36	SF	2%		23	SF	2%		36	SF

KEY	MATERIAL
G	CLEAR ANODIZED STOREFRONT WITH VISION GLASS
M1	SPEC BRIK - STANTON BLEND
M2	SPEC BRIK - CHESAPEAKE BLEND
M3	INTERSTATE BRICK - PLATINUM SMOOTH MODULAR
M4	ARRISCRAFT CULTURED LIMESTONE - MONTECITO
M5	ENDICOTT MODULAR BRICK - DARK IRON ARTISAN MODULAR
R1	DIMENSIONAL ASPHALT SHINGLE - GRAY (TBD)
R2	STANDING SEAM METAL ROOF & FASCIA - KYNAR (RED)
S1	HARDIE PANEL PEARL - GRAY W/ EASY TRIM JOINTS - ANODIZED ALUMINUM
S2	ARCHITECTURAL WALL PANEL - MBCI MASTERLINE 16 - MEDIUM GRAY (TBD)
CF	CAP FLASHING - KYNAR COLOR TO MATCH M1

G1 MATERIAL KEY& AREA TABULATION

A1.1

F

E

D

C

B

A1 EAST ELEVATION

A1.1 3/8" = 1' - 0" 0 2 4 8

1

2

