




**Storm Rehabilitation Improvements Project - Pipe Lining**  
**PN 2-C-004-21**  
**Project Location Map**



User: jaredmd  
 Date: 1/25/2021

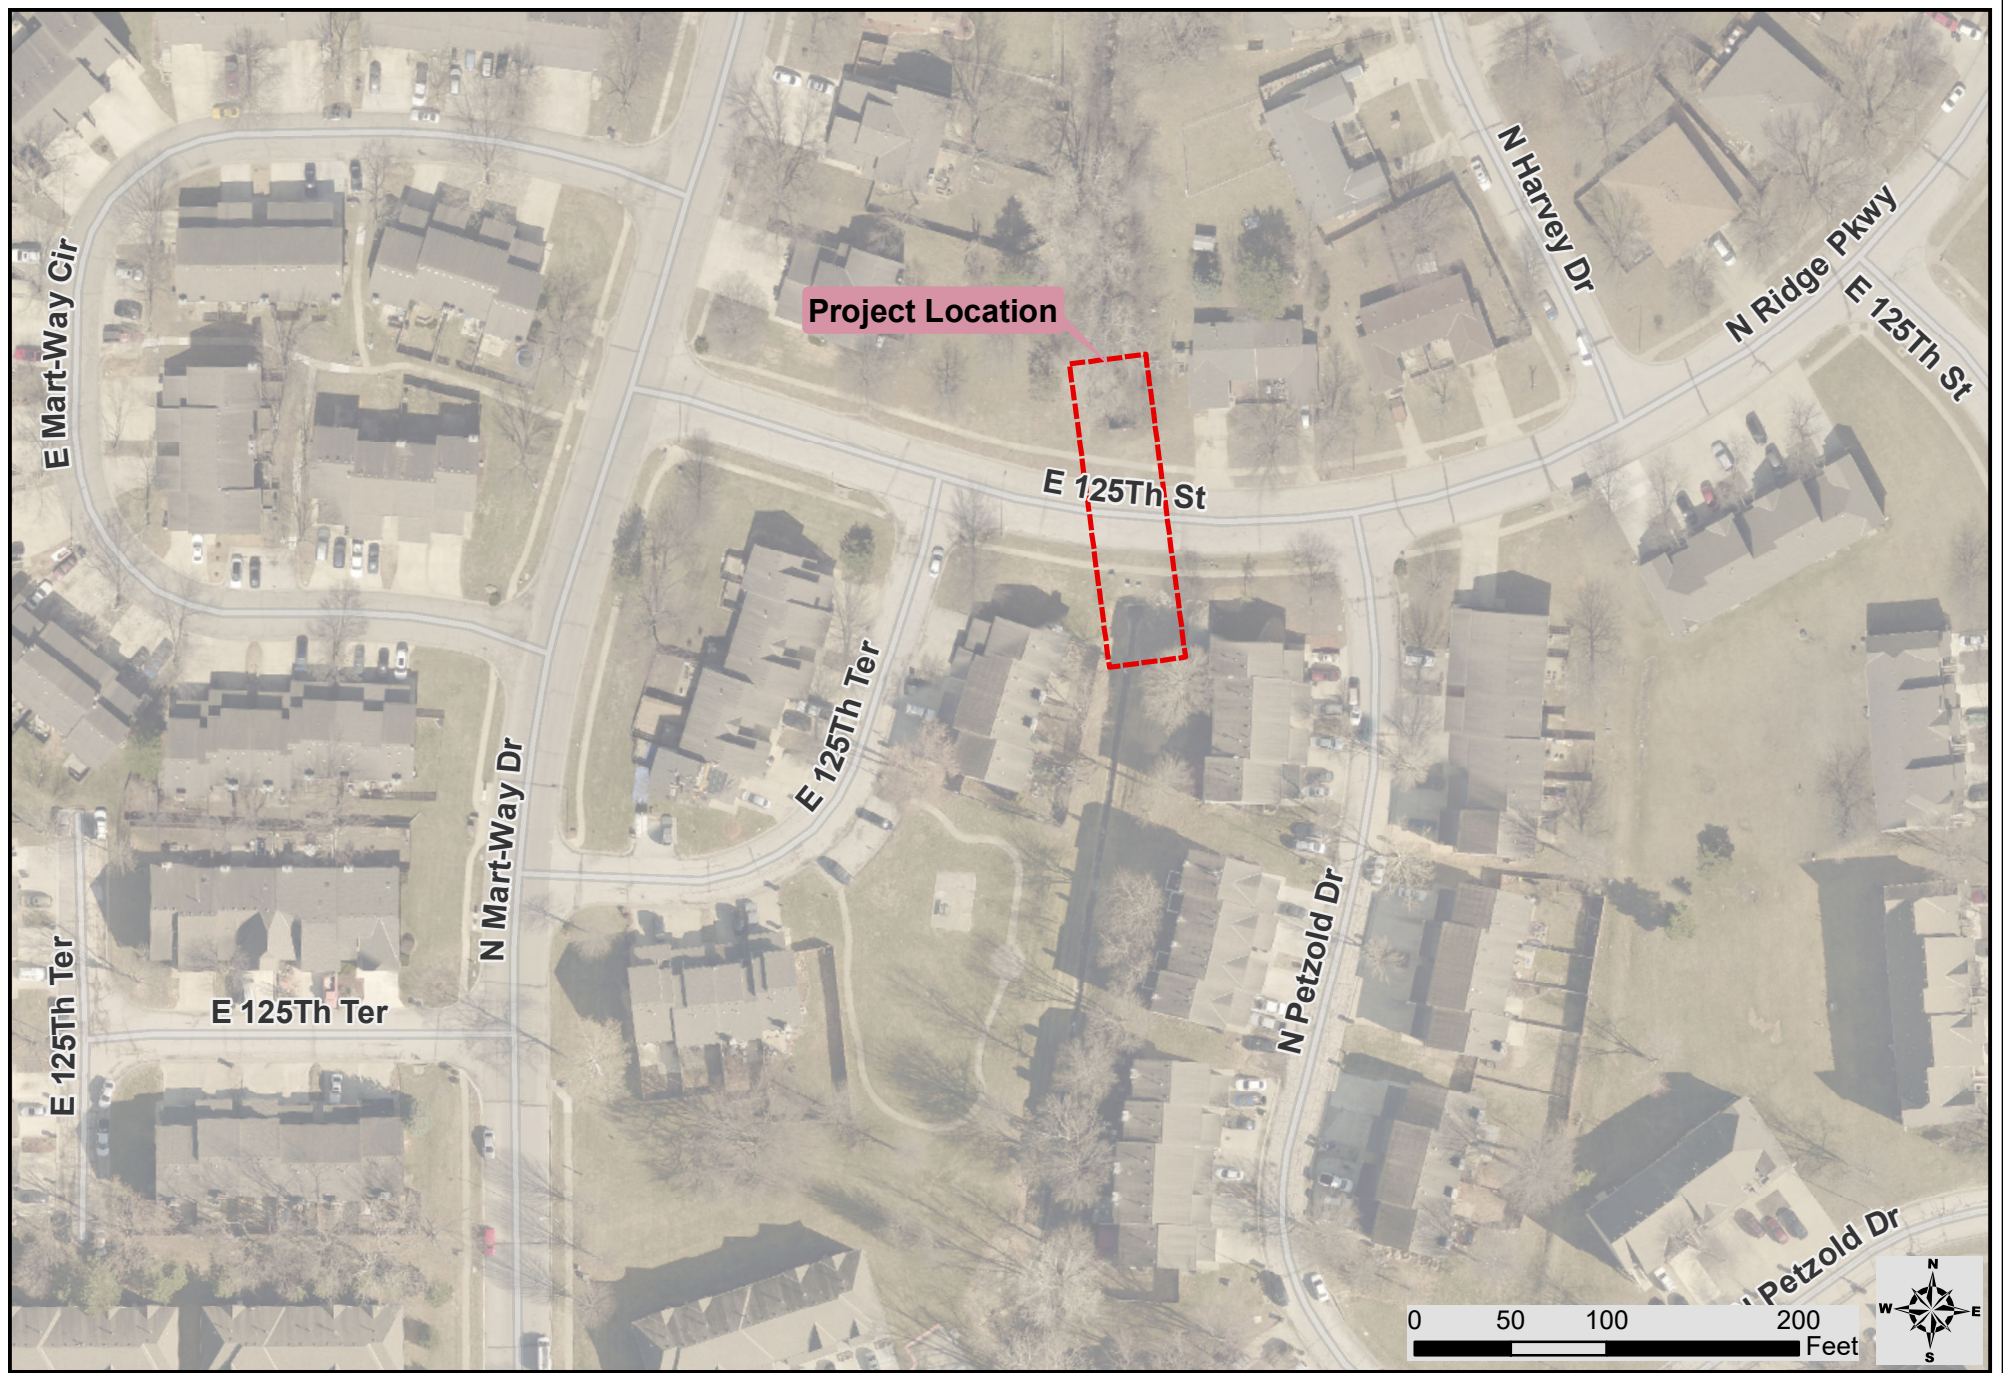