





SCALE: 1/8" = 1'-0"

0 5' 10' 20'


FEBRUARY 9, 2024

ST. JOHN PAUL II PARISH - OLATHE, KS

CHURCH - PHASE I: SIDE ELEVATION

1.3

HARRISON
DESIGN

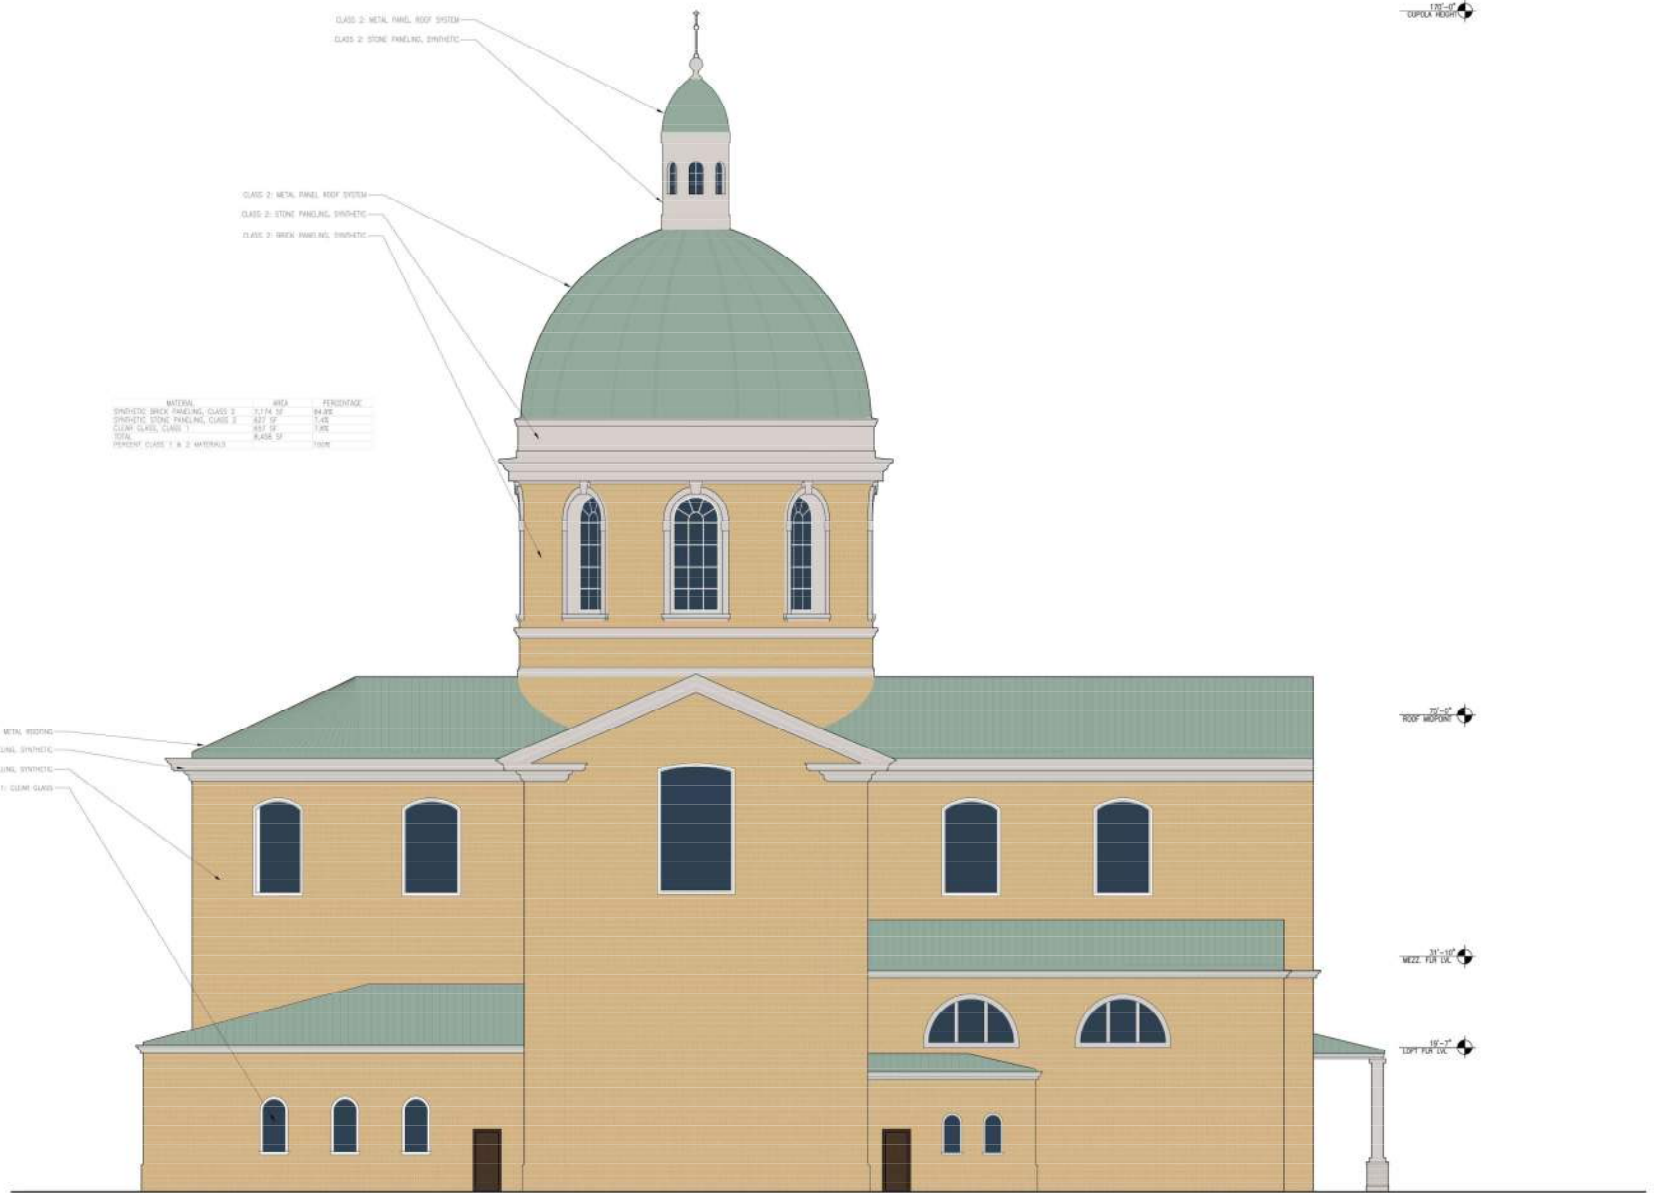

SCALE: 1/8" = 1'-0"

0 5 10 20'


FEBRUARY 9, 2024
A. HARRISON & SONS, INC.

ST. JOHN PAUL II PARISH - OLATHE, KS

CHURCH - PHASE I: SIDE ELEVATION

1.2

HARRISON
DESIGN

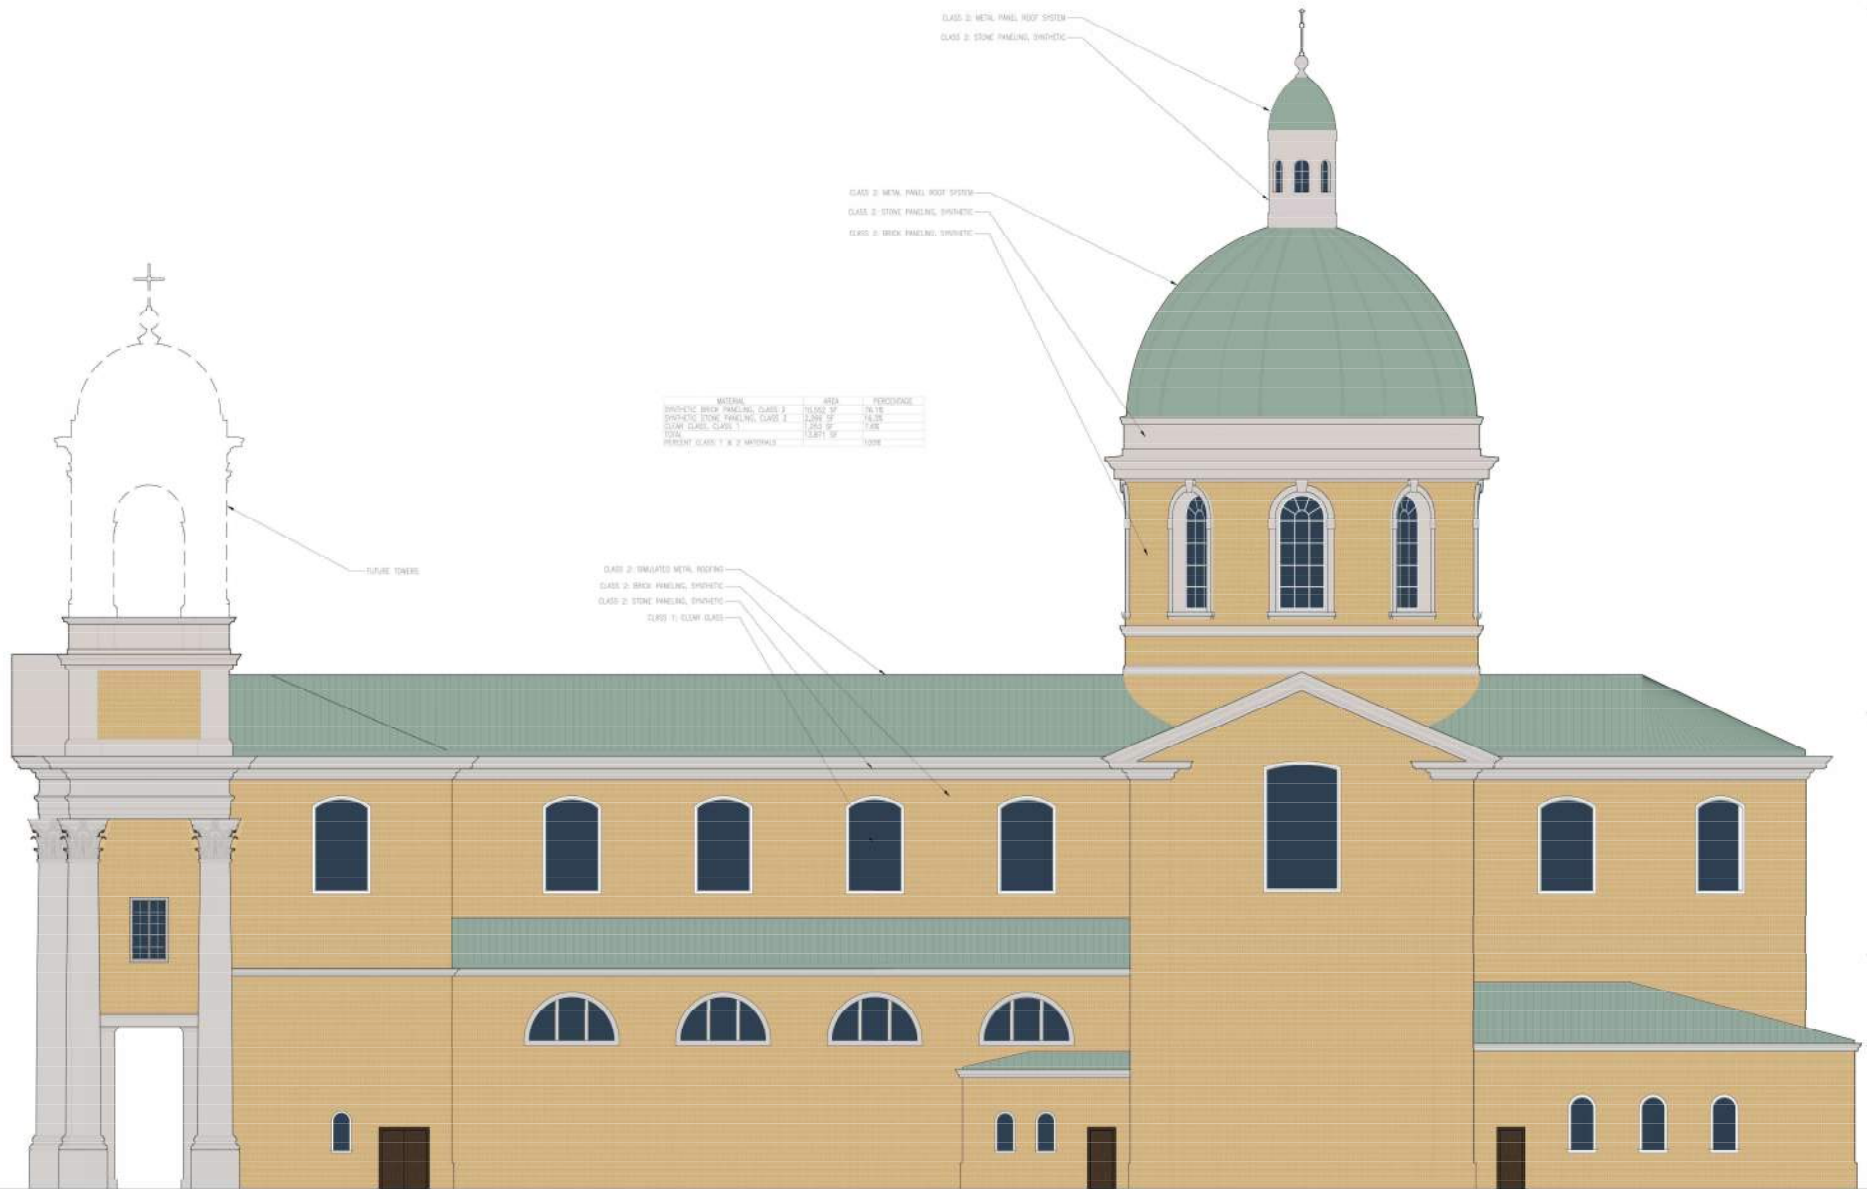

SCALE: 1/8" = 1'-0"


0 5' 10' 20'

DECEMBER 18, 2023


ST. JOHN PAUL II PARISH - OLATHE, KS
CHURCH - PHASE II: SIDE ELEVATION

1.6

HARRISON
DESIGN

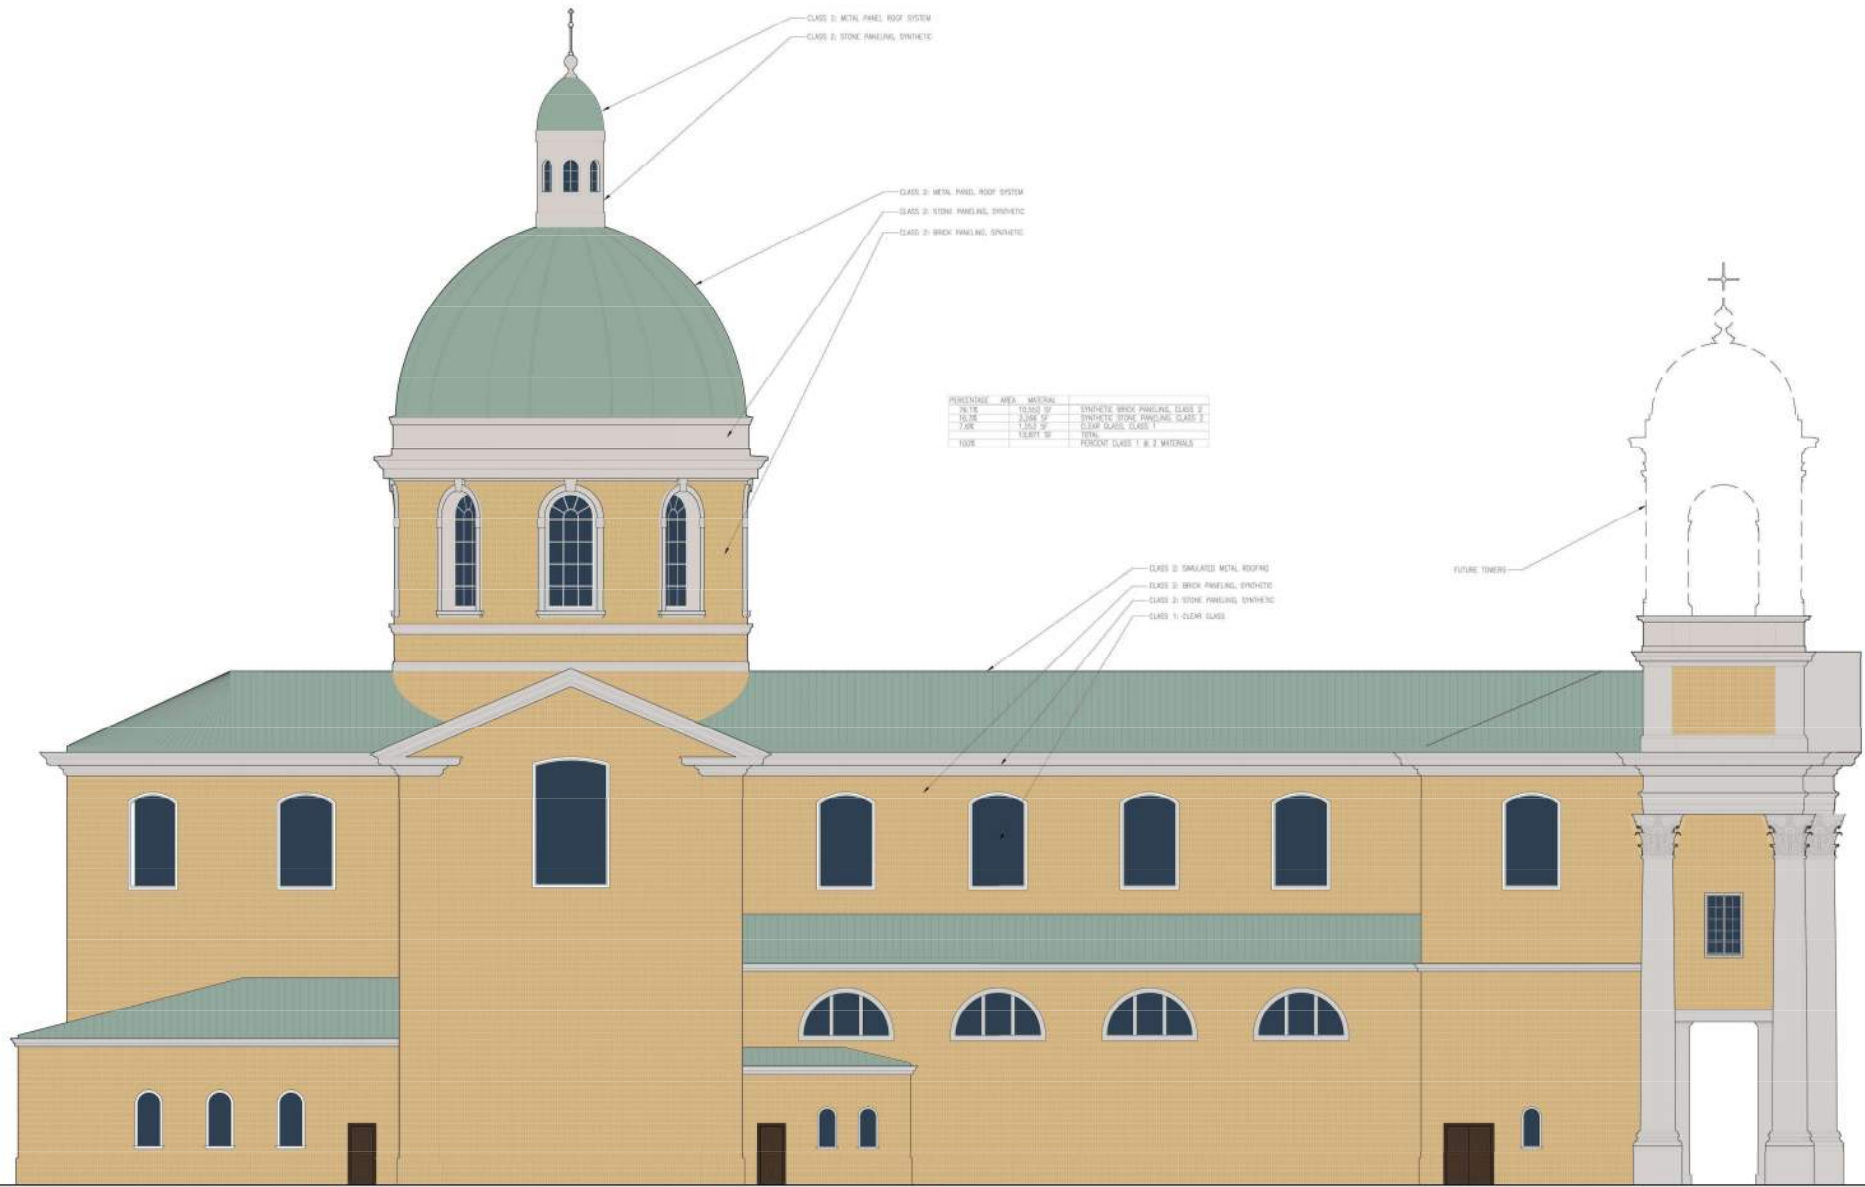

PERCENT CLASS 1 & 2 MATERIALS		97.4%

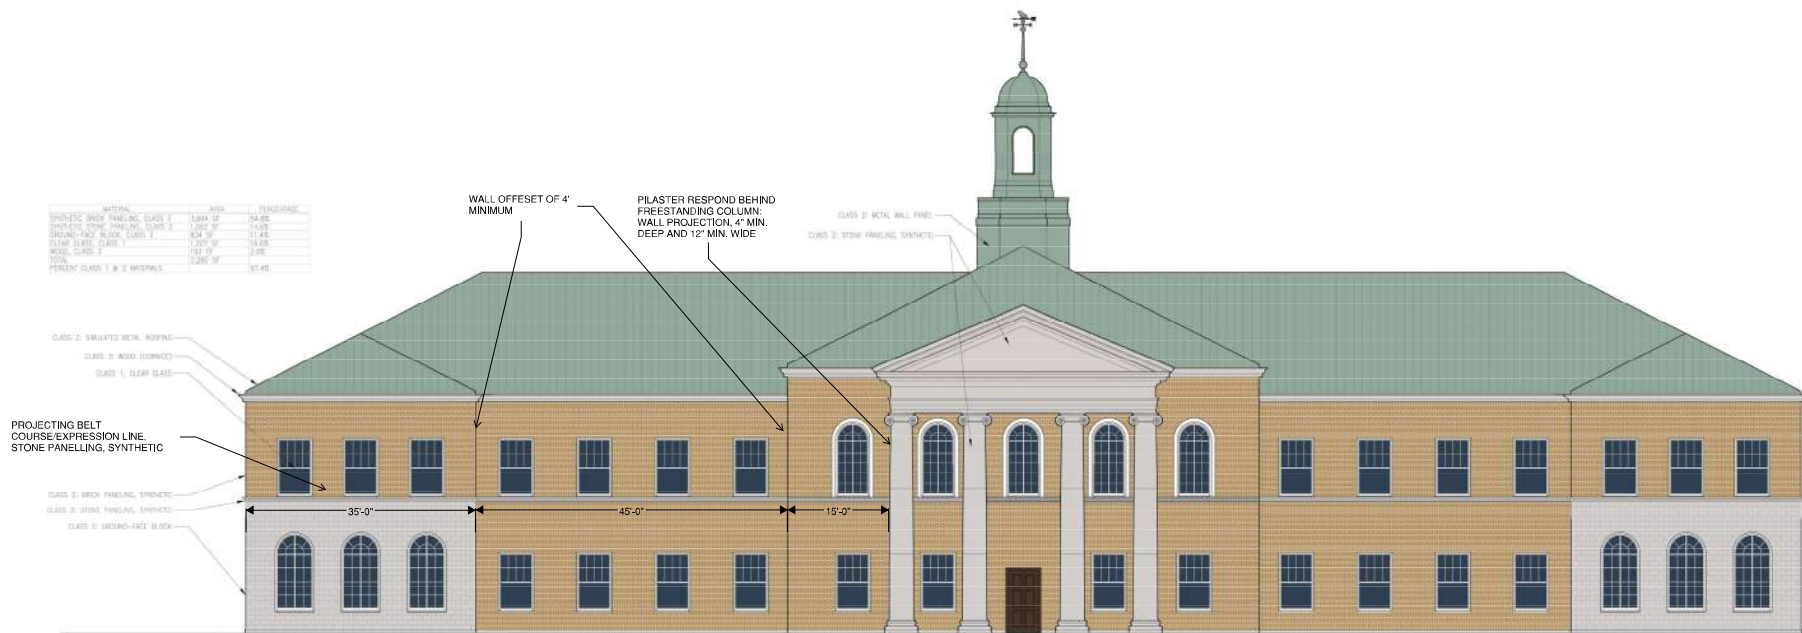

1/8" = 1'-0"
GRAPHIC SCALE

1/8" = 1'-0"
GRAPHIC SCALE

1/8" = 1'-0"
GRAPHIC SCALE

1/8" = 1'-0"
GRAPHIC SCALE

SCALE: 1/8" = 1'-0"

0 5' 10' 20'

DECEMBER 18, 2023


ST. JOHN PAUL II PARISH - OLATHE, KS

SCHOOL - PHASE I & II: FRONT ELEVATION

2.1

HARRISON
DESIGN


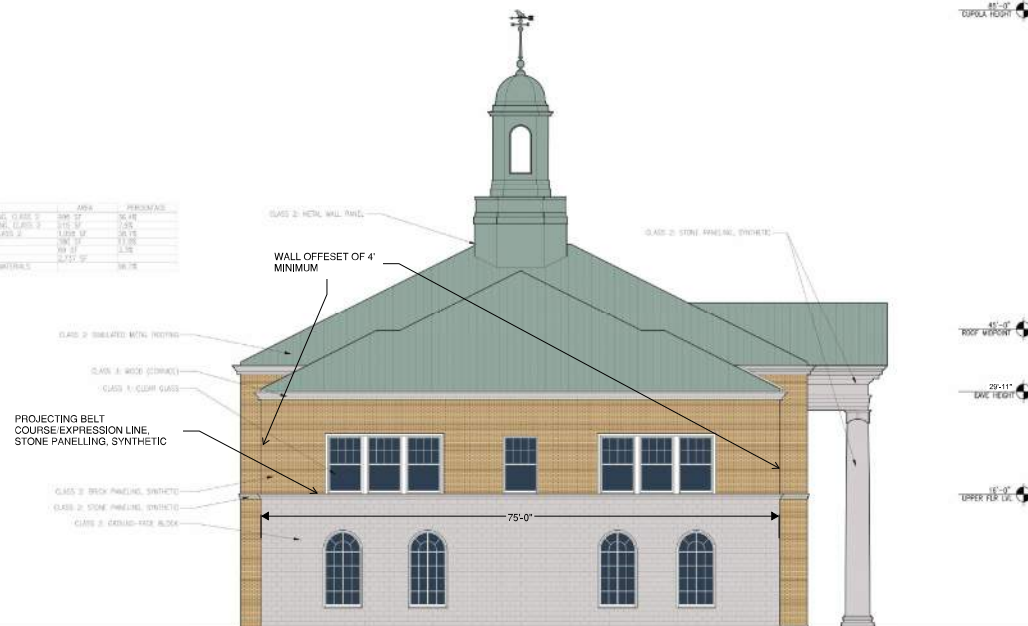

SCALE: 1/8" = 1'-0"

0 5 10 20'

DECEMBER 18, 2023

ST. JOHN PAUL II PARISH - OLATHE, KS

SCHOOL - PHASE I: SIDE ELEVATION

2.2


HARRISON
DESIGN



SCALE: 1/8" = 1'-0"
0 5 10 20
DECEMBER 18, 2023

ST. JOHN PAUL II PARISH - OLATHE, KS
SCHOOL - II: SIDE ELEVATION (CLASSROOM)

MATERIAL	AREA	PERCENTAGE

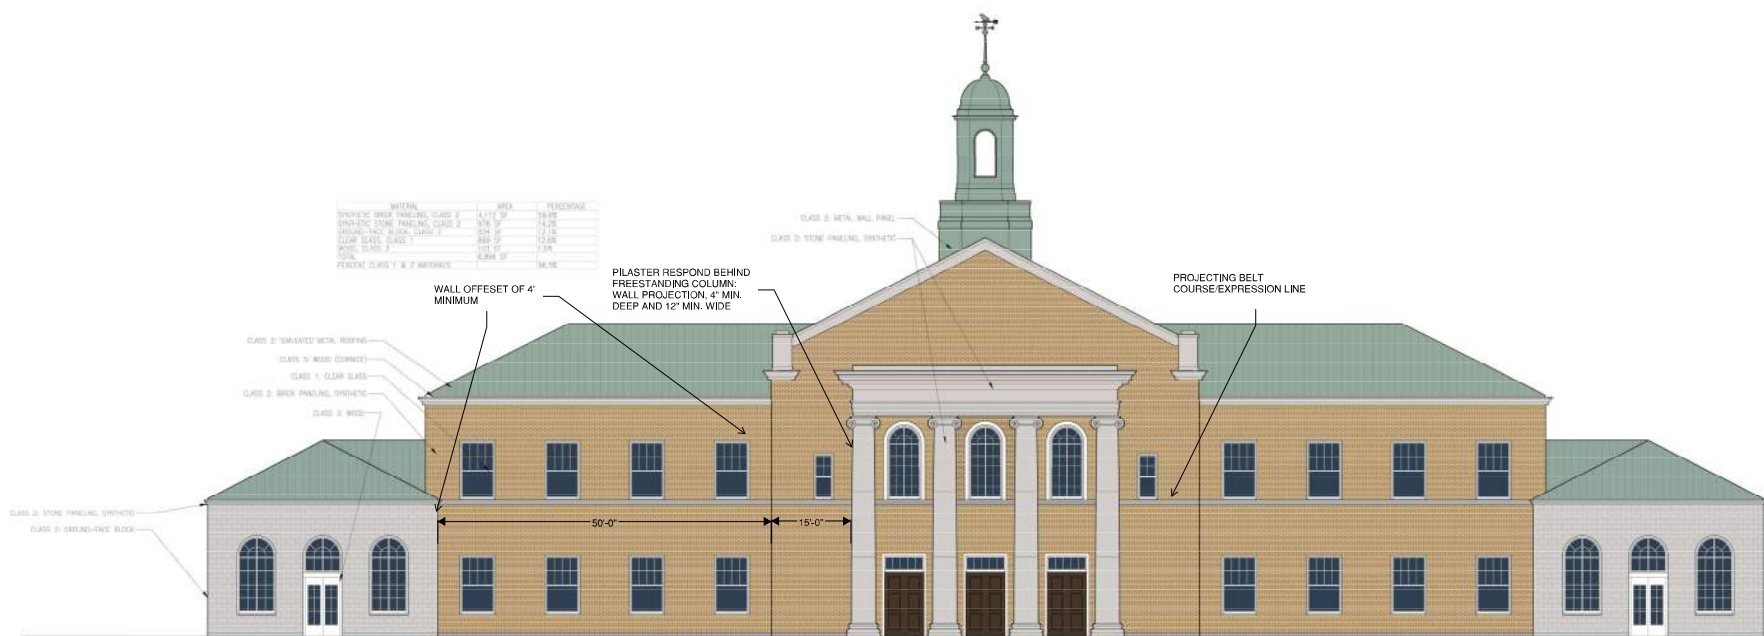


DECEMBER 18, 2023

ST. JOHN PAUL II PARISH - OLATHE, KS
HALL: FRONT ELEVATION

3.1

HARRISON
DESIGN


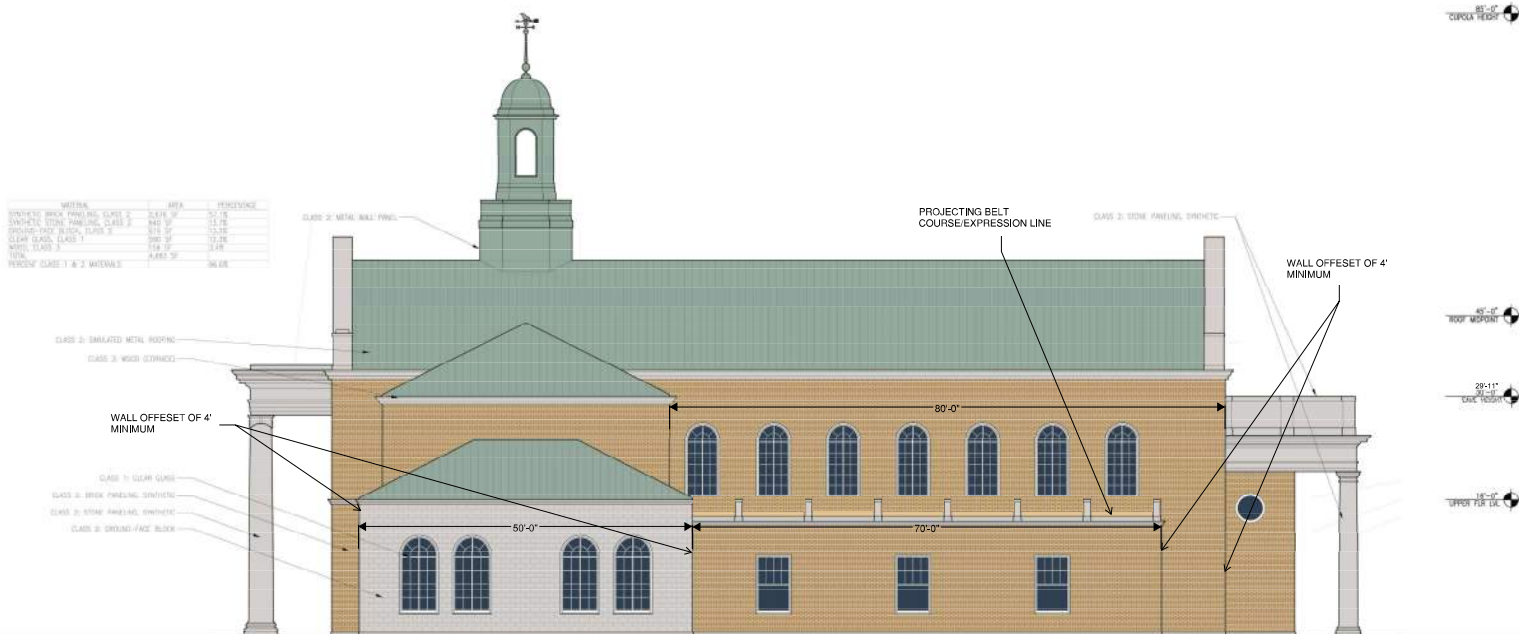

SCALE: 1/8" = 1'-0"

0 5 10 20'


DECEMBER 18, 2023

ST. JOHN PAUL II PARISH - OLATHE, KS


HALL: SIDE ELEVATION (MUSIC)

3.4


HARRISON
DESIGN

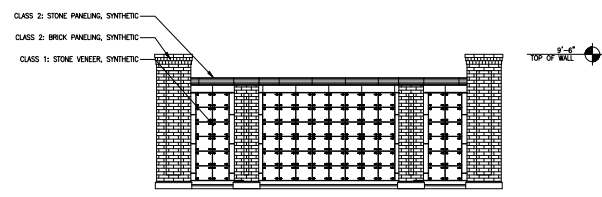


CORNER COLUMBARIUM SHORT LEG
INTERIOR ELEVATION

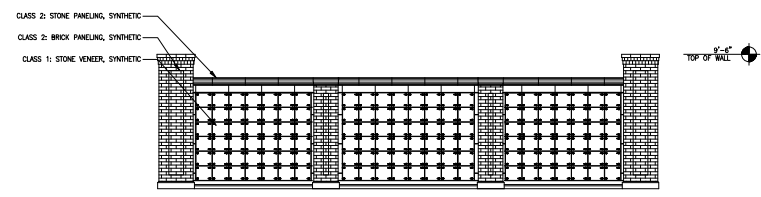


CORNER COLUMBARIUM LONG LEG
INTERIOR ELEVATION

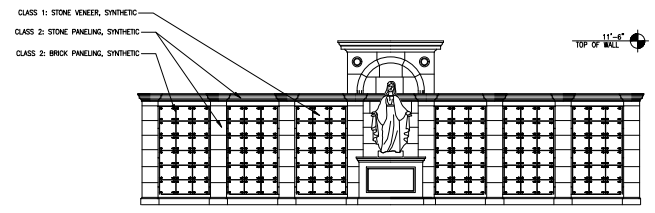


STATUE NICHE COLUMBARIUM
INTERIOR ELEVATION

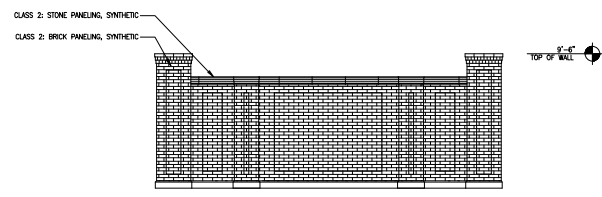


CORNER COLUMBARIUM SHORT LEG
EXTERIOR ELEVATION

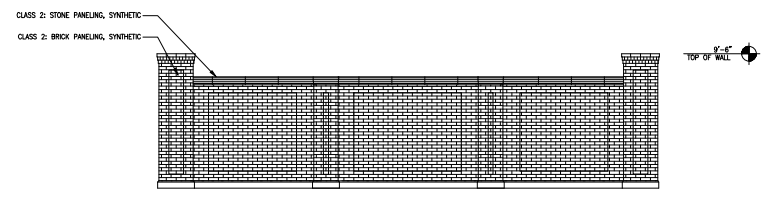


CORNER COLUMBARIUM LONG LEG
EXTERIOR ELEVATION

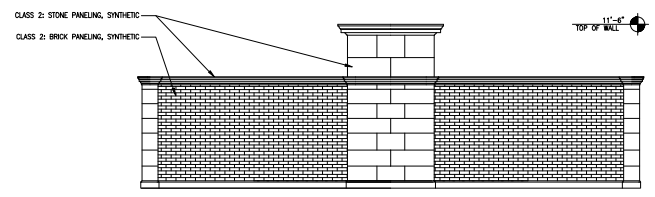

STATUE NICHE COLUMBARIUM
EXTERIOR ELEVATION

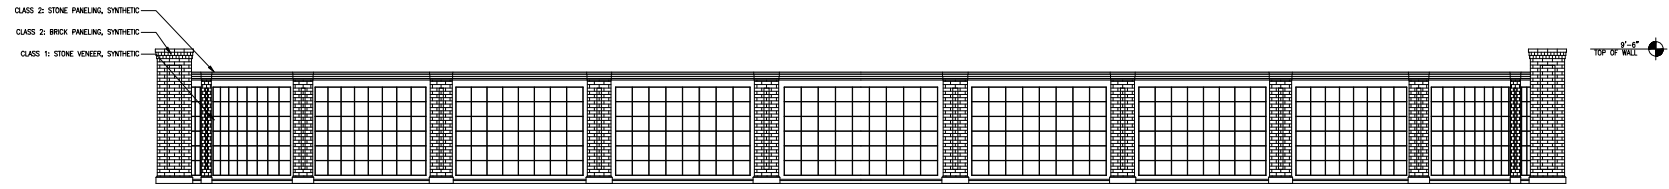


OVAL COLUMBARIUM INTERIOR ELEVATION

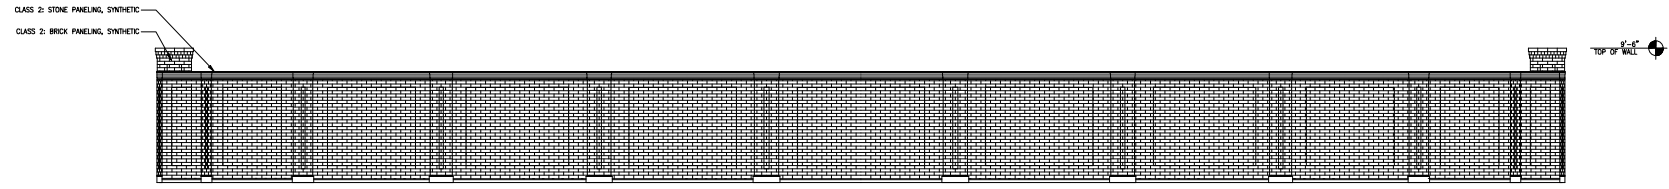


OVAL COLUMBARIUM EXTERIOR ELEVATION

SCALE: 1/4" = 1'-0"
0 1' 5' 10'
JANUARY 25, 2024


ST. JOHN PAUL II PARISH - OLATHE, KS
COLUMBARIA ELEVATIONS

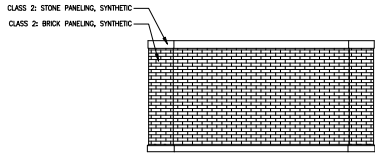


DUMPSTER ENCLOSURE
SIDE ELEVATION [SYMMETRICAL]

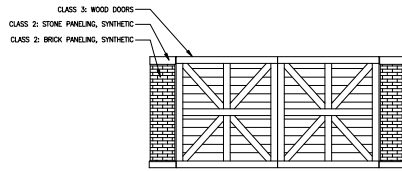


DUMPSTER ENCLOSURE
FRONT ELEVATION

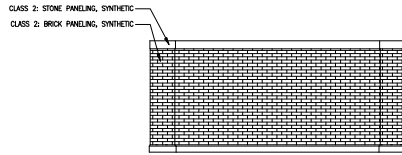

DUMPSTER ENCLOSURE
REAR ELEVATION

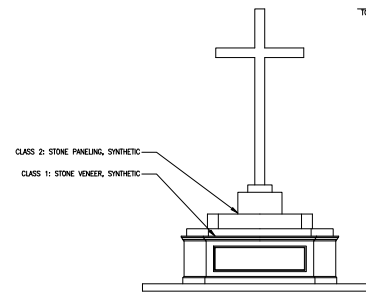

CEMETERY ALTAR AND CROSS
FRONT AND REAR ELEVATION
[SYMMETRICAL]

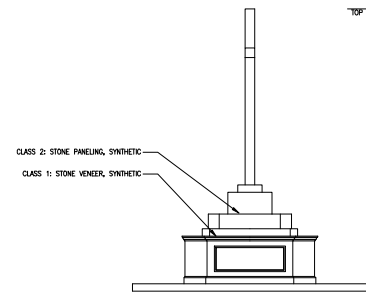

CEMETERY ALTAR AND CROSS
SIDE ELEVATION
[SYMMETRICAL]

SCALE: 1/4" = 1'-0"



JANUARY 25, 2024

ST. JOHN PAUL II PARISH - OLATHE, KS

DUMPSTER ENCLOSURE AND CEMETERY ALTAR ELEVATIONS

S2.2

HARRISON
DESIGN