


**NOTES:**

- LOTS 1, 2, & 3 ARE BEING REZONED TO C-3 ZONING.
- THERE ARE 65 PROPOSED REGULAR PARKING SPACES & 3 ACCESSIBLE PARKING SPACES.

**LEGEND:**

- NEW BUILDING
- PROPERTY LINE
- LOT LINE
- NEW ARTIFICIAL TURF RE: ARCH
- NEW LOCAL STREET SECTION RE: 1' C500
- NEW CONCRETE PAVEMENT RE: 7' C500
- NEW COMMERCIAL DRIVEWAY RE: 4' C500
- NEW LIGHT DUTY ASPHALT RE: 6' C500
- NEW HEAVY DUTY ASPHALT RE: 9' C500
- NEW CONCRETE SIDEWALK
- NEW CRUSHED LIMESTONE
- OUTDOOR PUBLIC AMENITY SPACE
- NEW BLACK VINYL CHAIN-LINK FENCE
- NEW BLACK VINYL CHAIN-LINK FENCE WITH MOW STRIP
- NEW ACCESSIBLE RAMP
- NEW TYPE B CURB & GUTTER RE: 2' C500
- NEW FLUSH CURBS RE: 3' C500
- CURB HEIGHT TRANSITION 8" HIGH TO 6" HIGH
- NEW RETAINING WALL

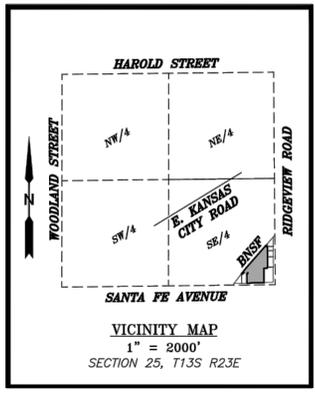

**LEGAL DESCRIPTION**  



CONTAINING 324,159.73 SQUARE FEET/7.44 ACRES OF LAND MORE OR LESS.





**MARK DATE**

1	11/20/25	CD/ISSUE
2	11/26/25	CD/COMMENTS
3	12/01/25	R2/PROF REVISIONS
4	12/16/25	R2/PROF REVISIONS

SFS PROJECT NO: 231194  
HOLD FOR REDLINE: POP 5/8/2025  
ISSUE DATE: 07/20/2025  
© 2025 SFS ARCHITECTURE  
SITE LAYOUT PLAN

U:\2025\23-191-180\DWG\C201-23191.dwg (Layout) Plotting

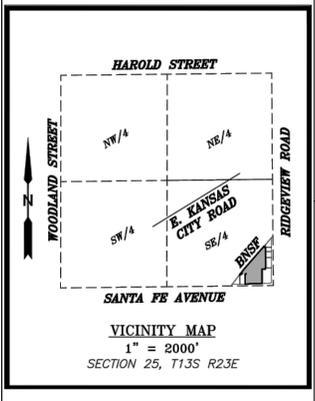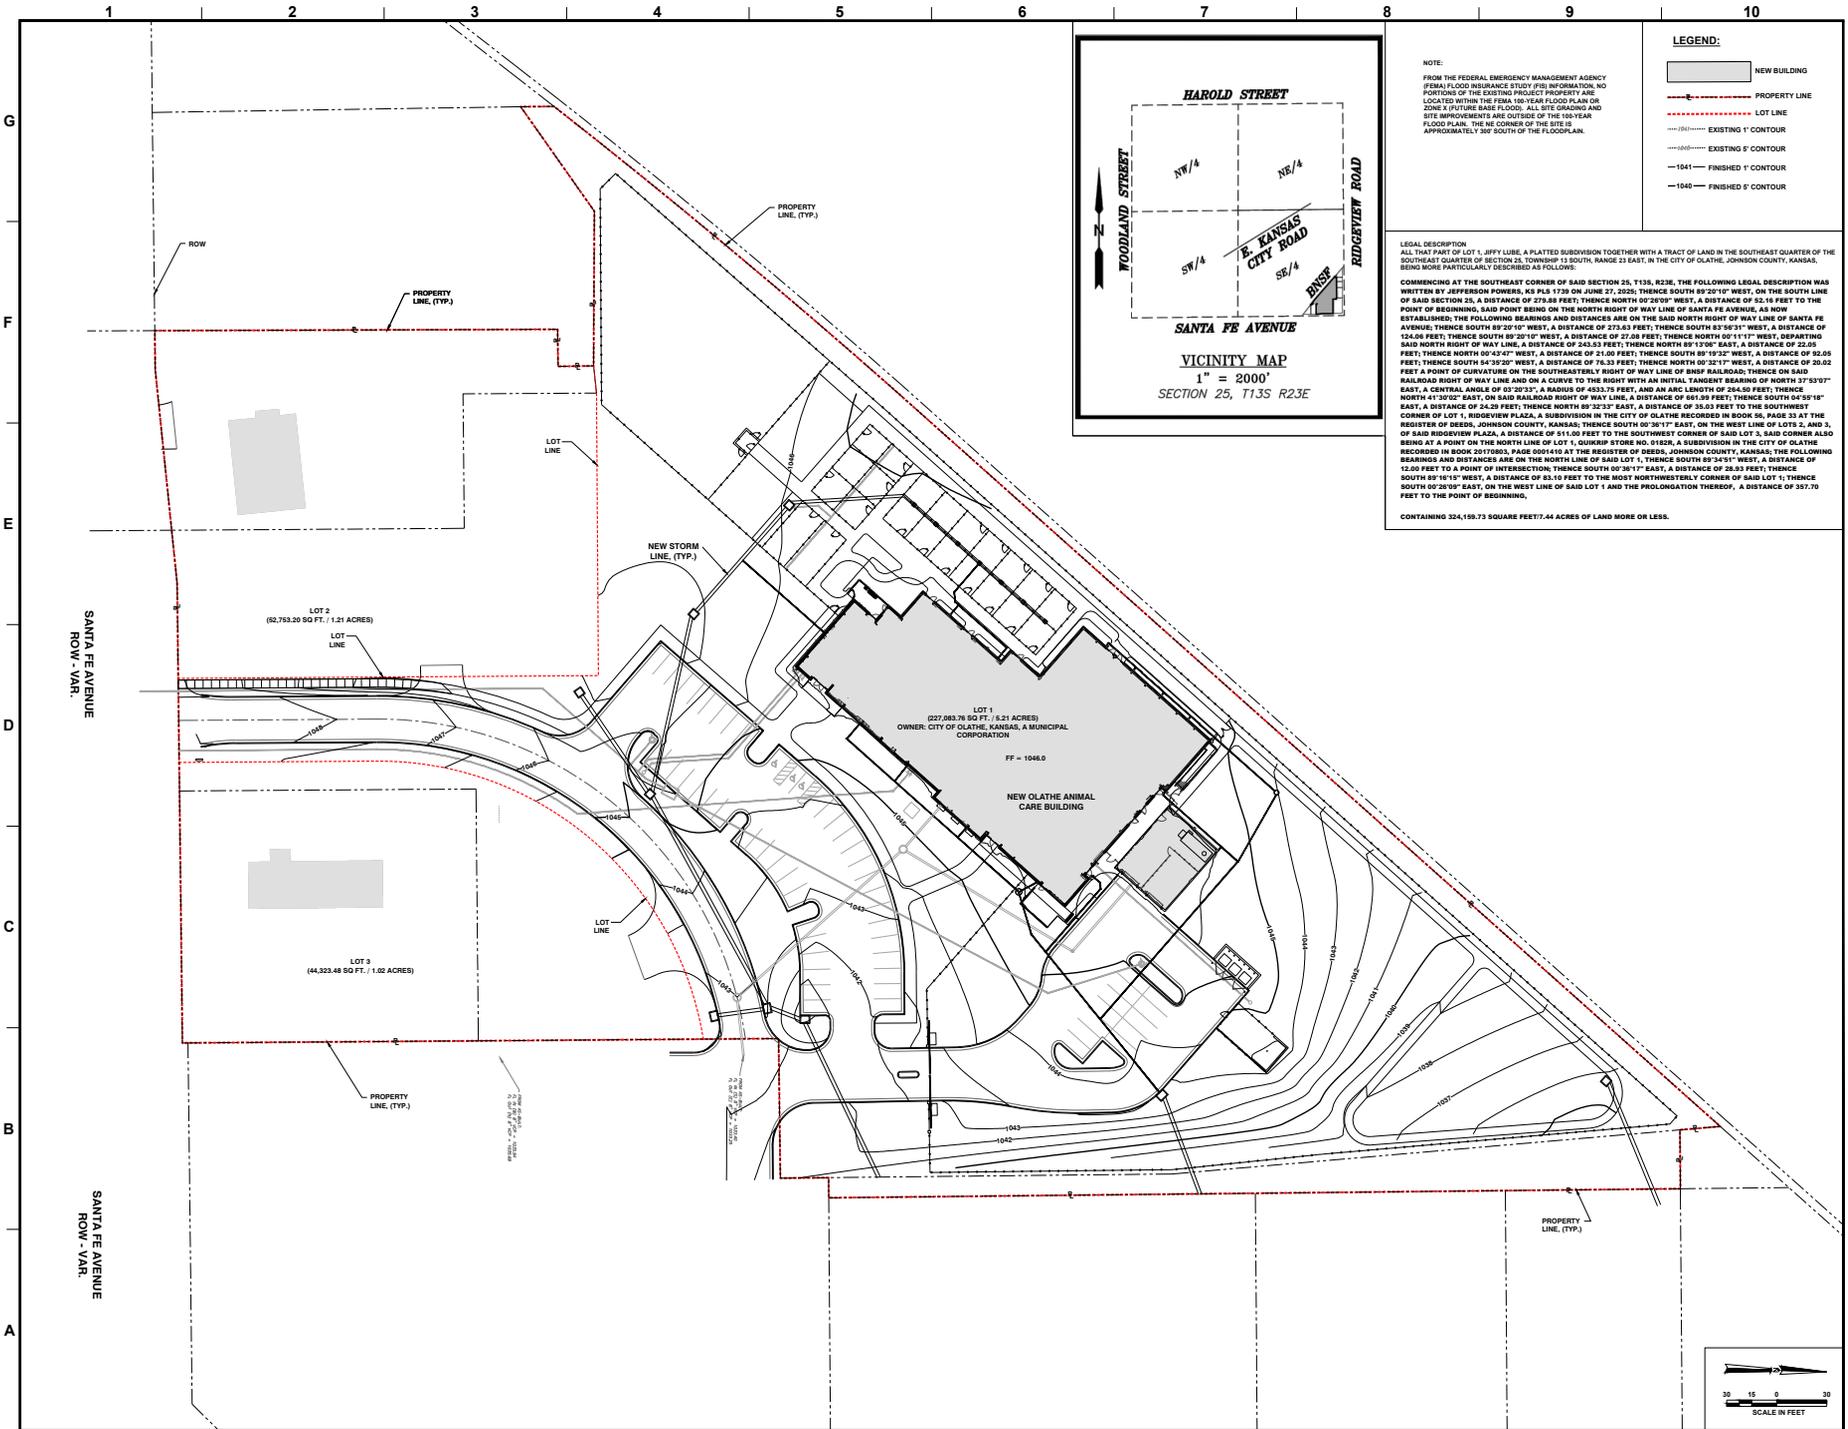

**NOTE:**  
FROM THE FEDERAL EMERGENCY MANAGEMENT AGENCY (FEMA) FLOOD INSURANCE STUDY (FIS) INFORMATION, NO PORTION OF THE EXISTING PROJECT PROPERTY ARE LOCATED WITHIN THE FEMA 100-YEAR FLOOD PLAIN OR ZONE X (FUTURE BASE FLOOD). ALL SITE GRADING AND SITE IMPROVEMENTS ARE OUTSIDE OF THE 100-YEAR FLOOD PLAIN. THE NE CORNER OF THE SITE IS APPROXIMATELY 30' SOUTH OF THE FLOODPLAIN.

**LEGEND:**

- NEW BUILDING
- PROPERTY LINE
- LOT LINE
- EXISTING 1' CONTOUR
- EXISTING 5' CONTOUR
- FINISHED 1' CONTOUR
- FINISHED 5' CONTOUR

**LEGAL DESCRIPTION**  


CONTAINING 324,159.73 SQUARE FEET; 7.44 ACRES OF LAND MORE OR LESS.






**OLATHE ANIMAL CARE CAMPUS**  
OLATHE, KANSAS  
1120 E SANTA FE ST  
OLATHE, KANSAS 66061

MARK DATE	DESCRIPTION
1	ISSUED FOR PERMITS
2	ISSUED FOR PERMITS
3	ISSUED FOR PERMITS

SFS PROJECT NO: 231194  
PHASE 2  
OVERALL SITE GRADING PLAN

**C300**

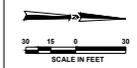

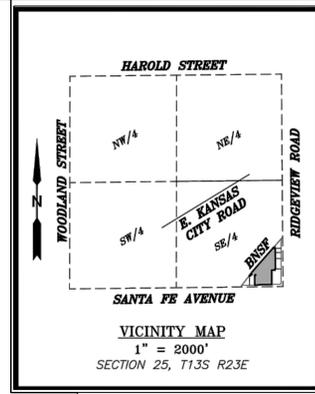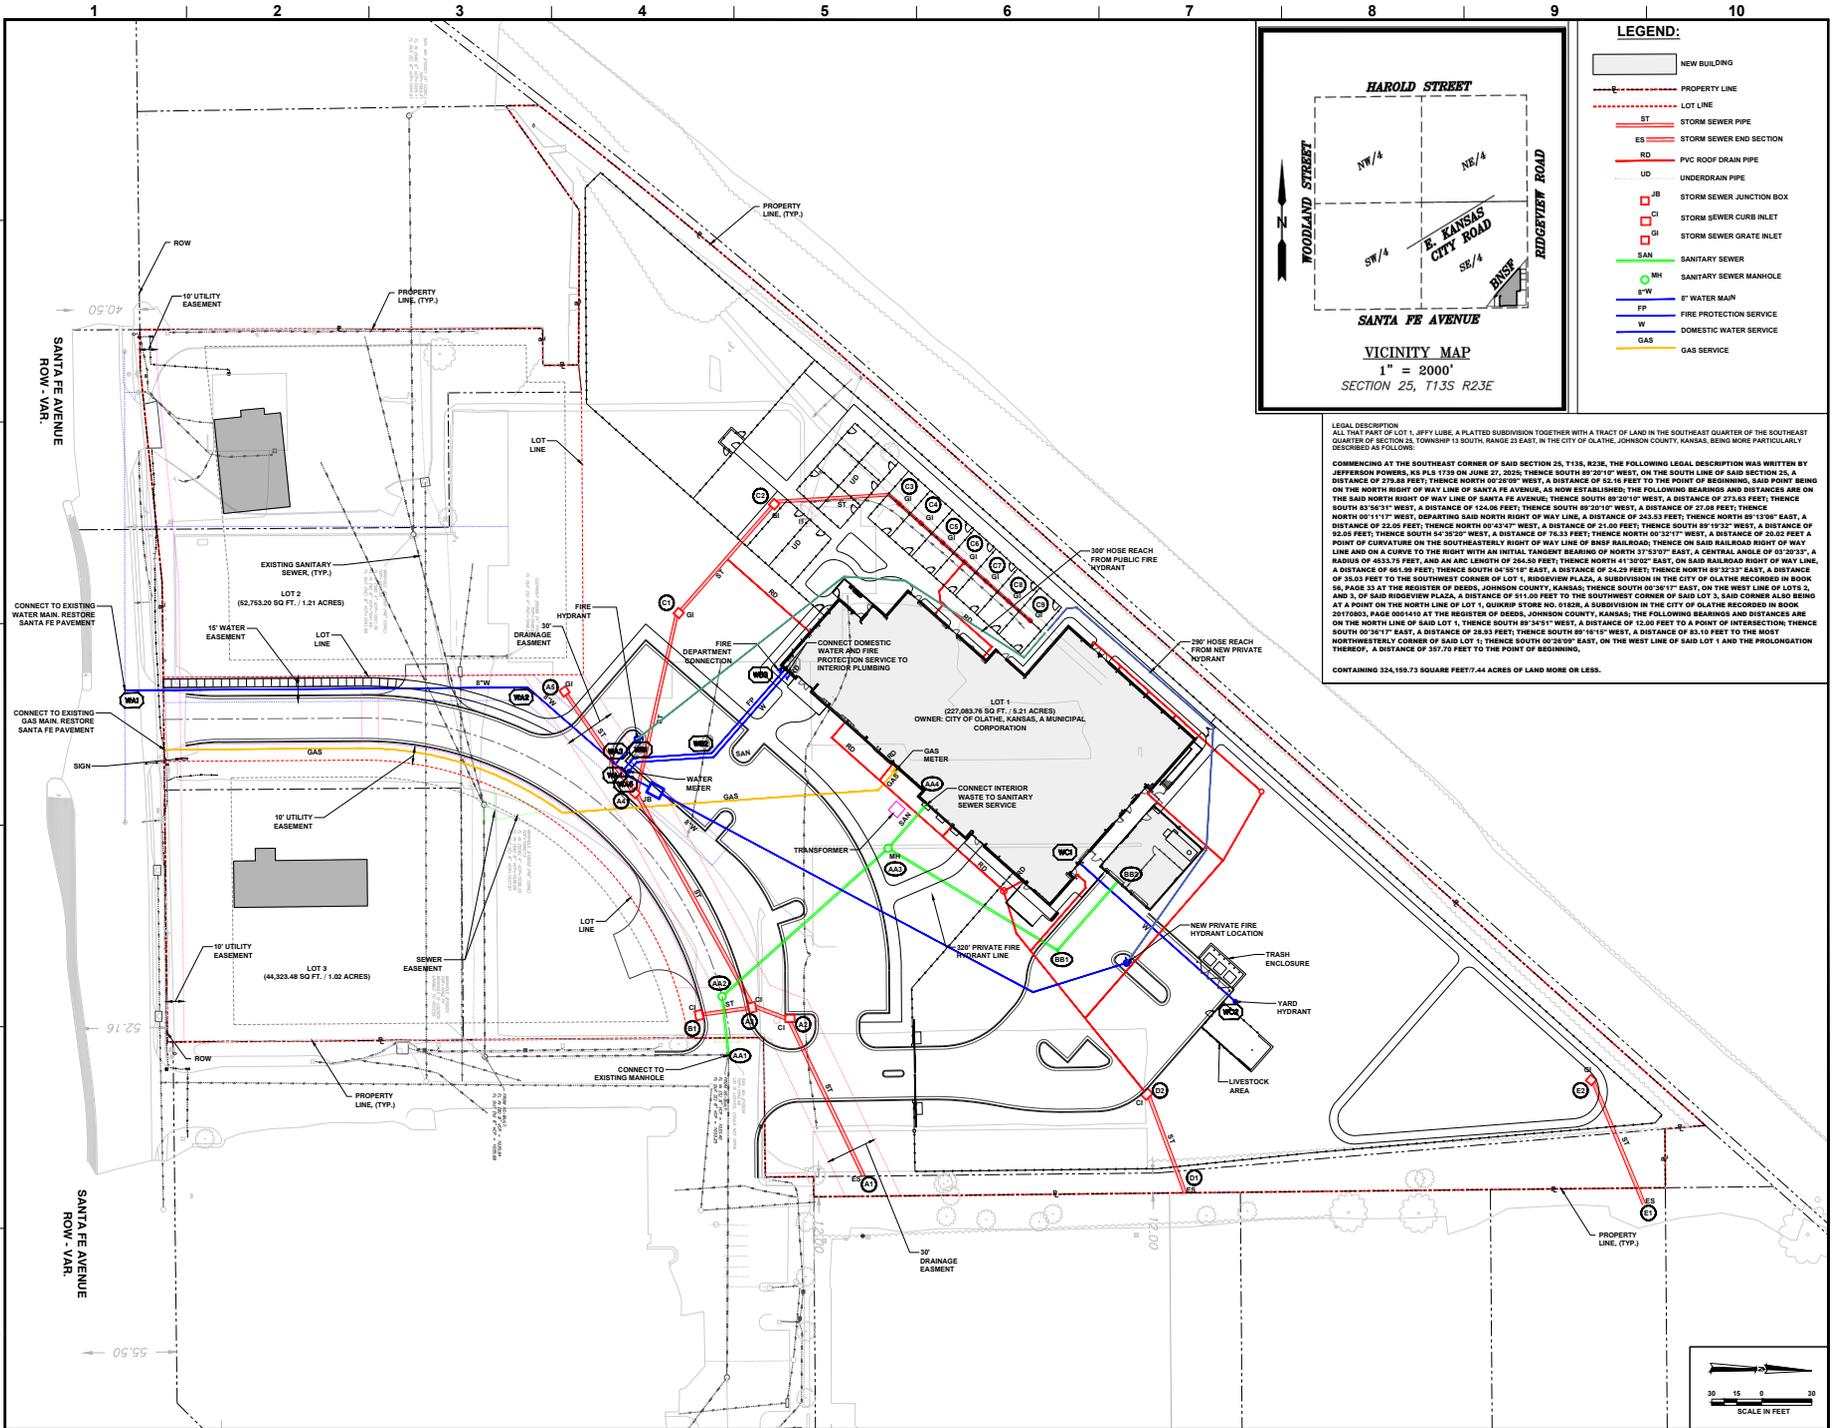

**LEGEND:**

- NEW BUILDING
- PROPERTY LINE
- LOT LINE
- ST STORM SEWER PIPE
- ES STORM SEWER END SECTION
- RD PVC ROOF DRAIN PIPE
- UD UNDERDRAIN PIPE
- JB STORM SEWER JUNCTION BOX
- CI STORM SEWER CURB INLET
- GI STORM SEWER GRATE INLET
- SAN SANITARY SEWER
- MH SANITARY SEWER MANHOLE
- W 8" WATER MAIN
- FP FIRE PROTECTION SERVICE
- W DOMESTIC WATER SERVICE
- GAS GAS SERVICE

**LEGAL DESCRIPTION**  



CONTAINING 324,159.73 SQUARE FEET/7.44 ACRES OF LAND MORE OR LESS.

**sfsarchitecture**  
REGISTERED ARCHITECTS AND ENGINEERS  
STATE OF KANSAS

**SK**  
SK Design Group, Inc.  
Civil Engineers  
4600 Cottage Blvd., Suite 100  
Overland Park, KS 66211  
(913) 451-1518  
fax (913) 451-1509  
www.sdg.com


**OLATHE ANIMAL CARE CAMPUS**  
OLATHE, KANSAS  
1120 E SANTA FE ST  
OLATHE, KANSAS 66061

MARK DATE DESCRIPTION  
1 11/25/24 CITY COMMENTS  
2 1/26/25 R2-PPF REVISIONS  
3 3/19/25 R2-PPF REVISIONS

SFS PROJECT NO: 231194  
HOLD FOR REDLINE: POF 5/8/2023  
ISSUE DATE: 07/20/2025  
© 2025 SFS ARCHITECTURE  
SITE UTILITY PLAN

**C401**

U:\2025\23-131-101-10M\1-C401-2310101R1-Rev.dwg

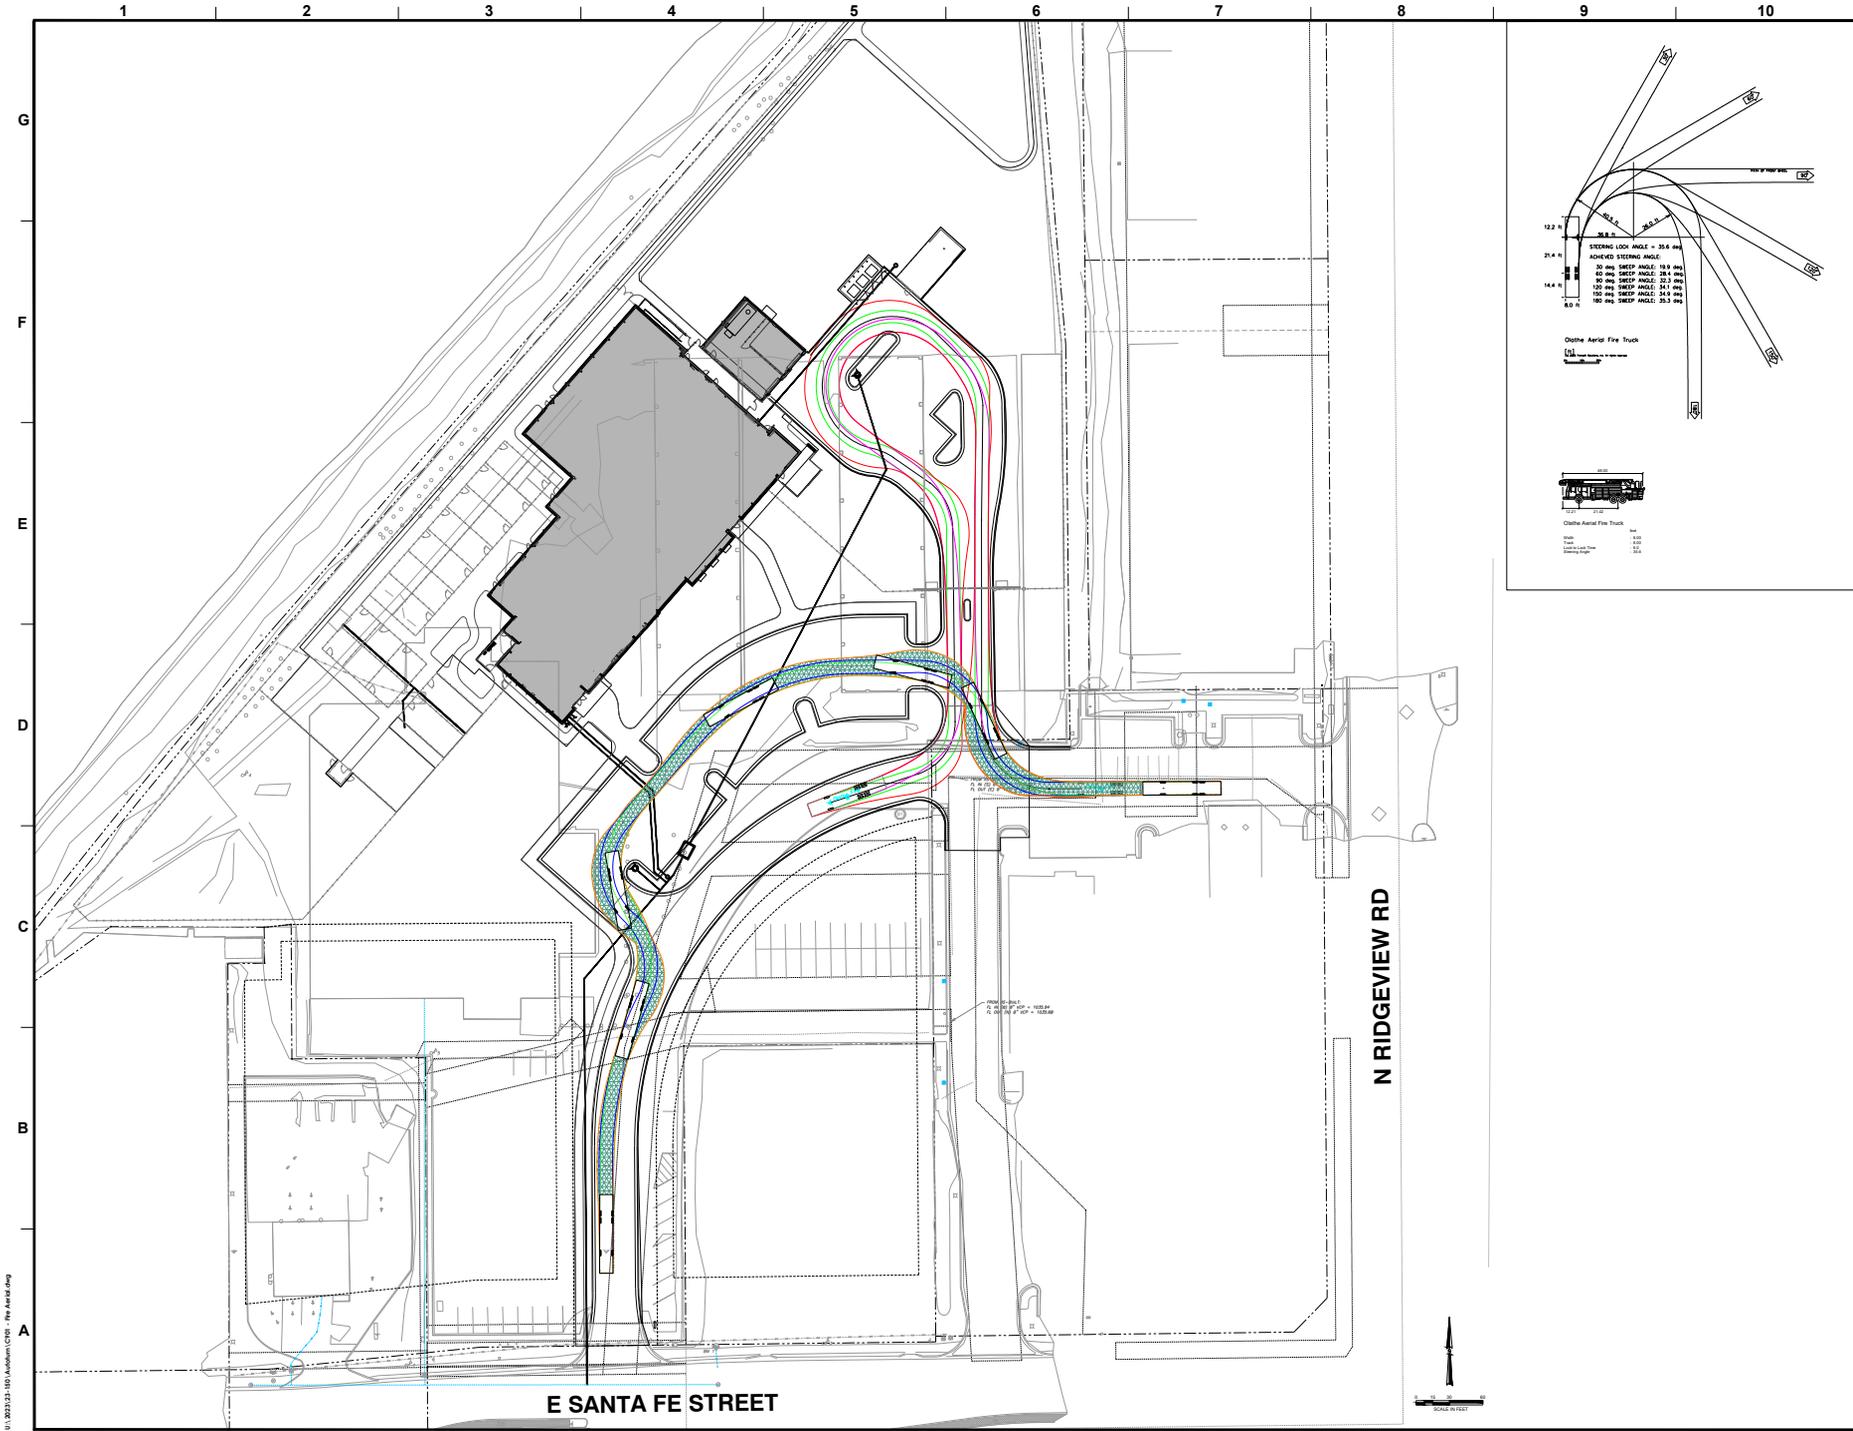

U:\2023\23-180\Aerial\CT01 - The Aerial.dwg




**OLATHE ANIMAL CARE CAMPUS**  
 OLATHE, KANSAS  
 1120 E SANTA FE ST  
 OLATHE, KANSAS 66061

MARK	DATE	DESCRIPTION
1	07/20/23	EDIT COMMENTS
2	10/26/23	RZ PDF REVISIONS
3	2/16/24	KR/PDF REVISIONS

SFS PROJECT NO: 231184  
 ISSUED FOR: REDLINE PDF SUBMITTAL  
 ISSUE DATE: 07/20/2025  
 © 2025 SFS ARCHITECTURE  
 AERIAL FIRE TRUCK TURN STUDY - 1

**C901**

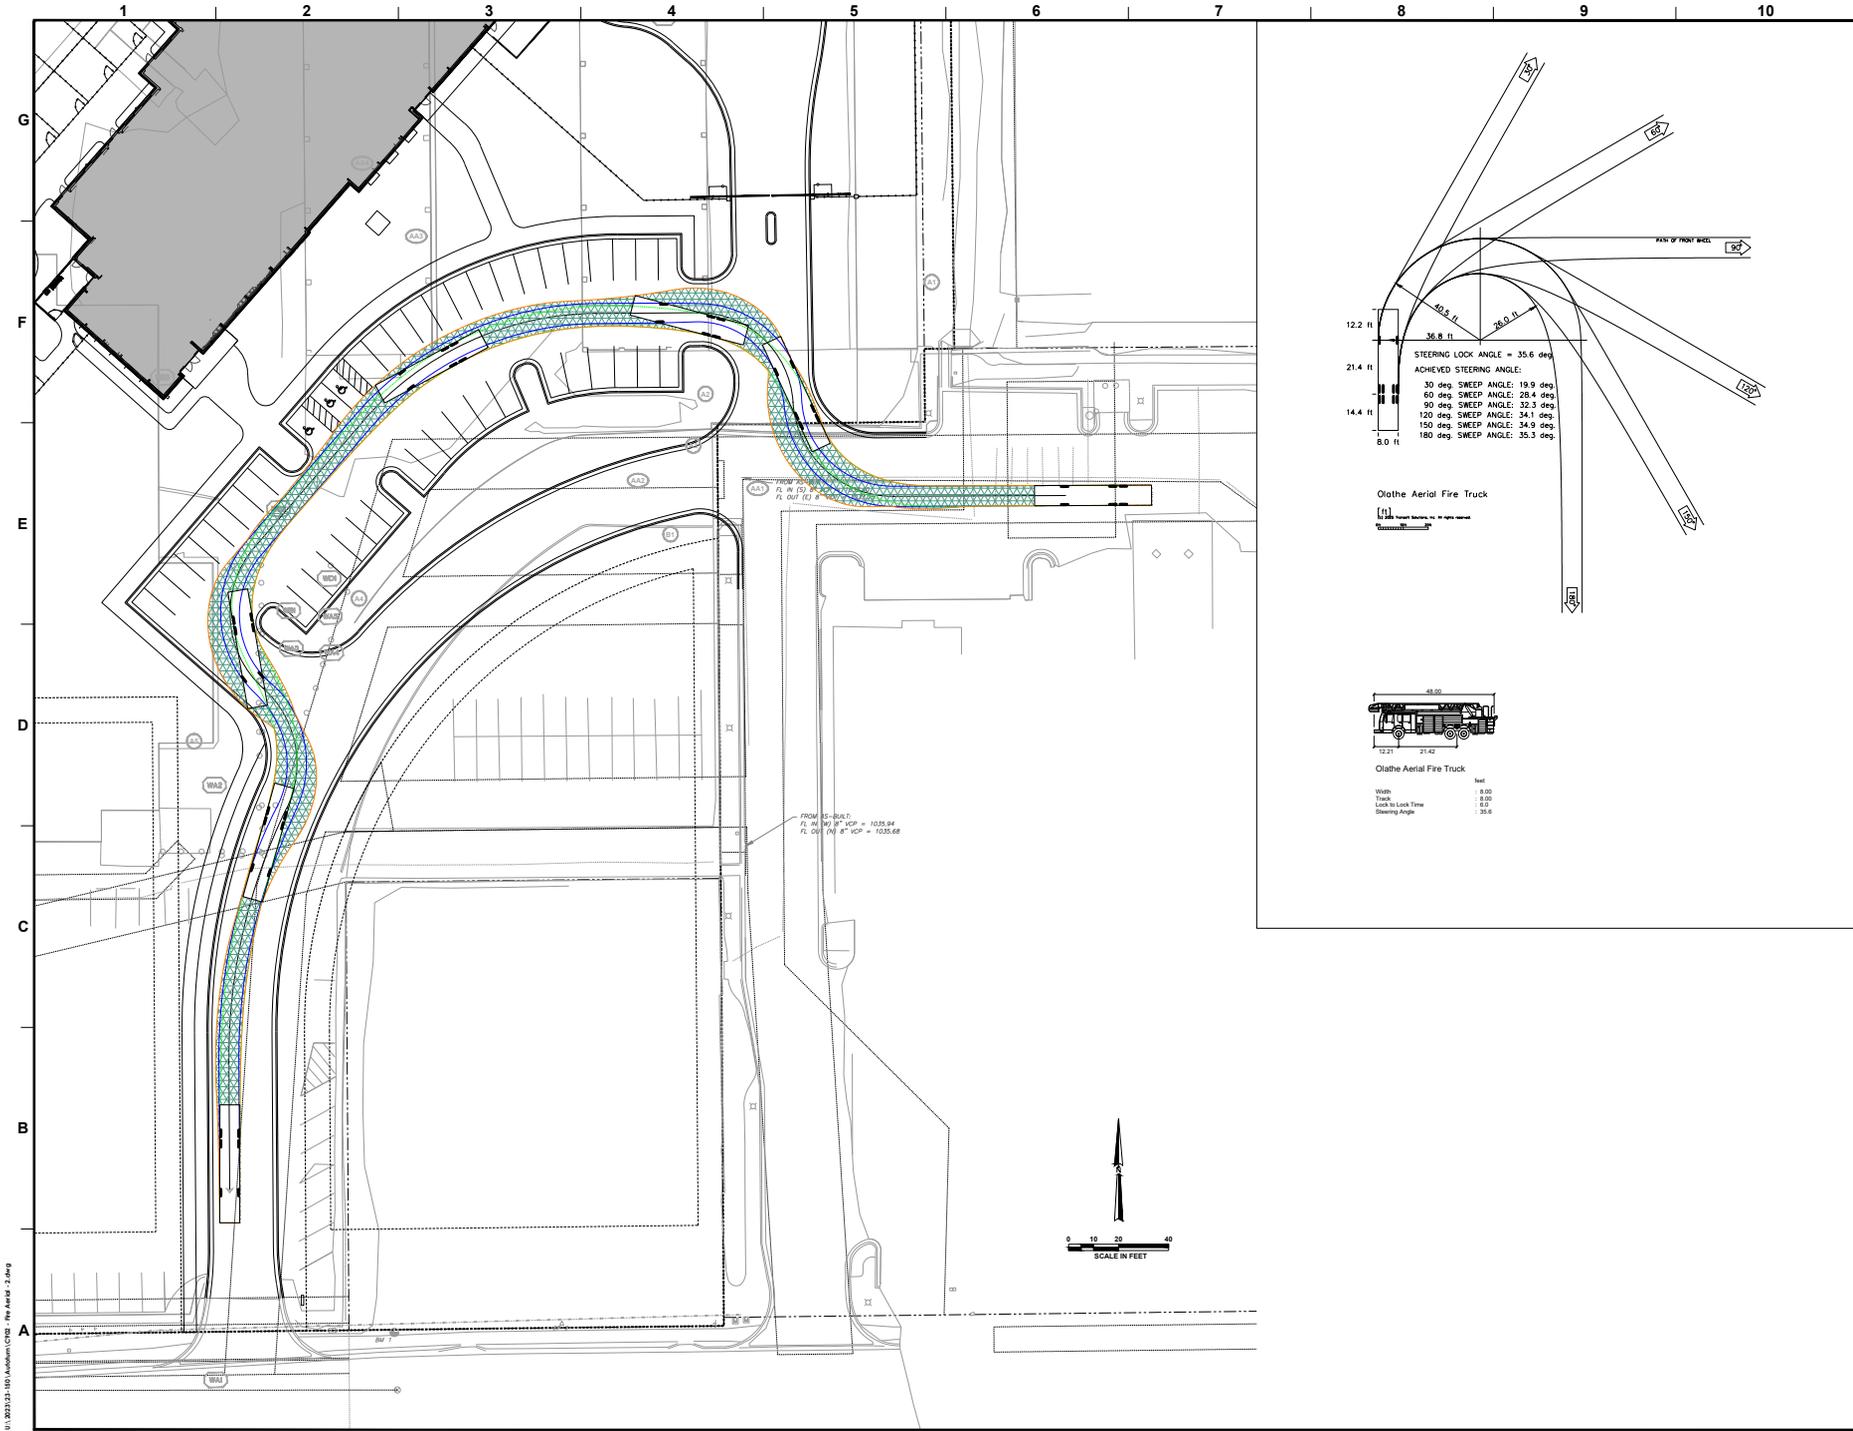

U:\2023\23-180\Animals\CT02 - The Aerial - 2.dwg



MARK DATE	DESCRIPTION
11/20/23	ISSUE FOR COMMENTS
12/06/23	ISSUE FOR REVISIONS
12/19/23	ISSUE FOR REVISIONS
12/20/23	ISSUE FOR REVISIONS

SFS PROJECT NO: 231184  
 ISSUE FOR REVISION: RFP SUBMITTAL  
 ISSUE DATE: 07/20/2025  
 © 2025 SFS ARCHITECTURE  
 AERIAL FIRE TRUCK TURN STUDY - 2