


# Exterior Material Selections

## Tommy's Express Model

Confidential Warning: This sheet contains and constitutes confidential information, images and trade secrets of Tommy Car Wash Systems. Any unauthorized use or disclosure of any portion thereof, is strictly prohibited. This work is the exclusive property of Tommy Car Wash Systems. All rights reserved.




- A** Towers: Glen-Gary - Klaycoat Brick - Stone Gray - RAL 7044  
[https://www.glengery.com/images/brick/literature/Hanley-Glazed\\_Klaycoat.pdf](https://www.glengery.com/images/brick/literature/Hanley-Glazed_Klaycoat.pdf)
- B** Ribbed Panel: ATAS 7.2 - Silversmith  
<http://www.atas.com/products/walls/exposed-fastener/atas-belvedere-rib-panel#ProductInfo>
- C** Ribbed Panel Trim: ATAS Flat Sheet - Black  
<http://www.atas.com/products/colors>
- D** Parapet Cap: Reynolux - Bright Silver Metallic  
[https://www.alcoa.com/aap/north\\_america/en/product.asp?cat\\_id=917&prod\\_id=1537](https://www.alcoa.com/aap/north_america/en/product.asp?cat_id=917&prod_id=1537)
- D** Fascia: Silver ACM  
N/A
- D** Downspout Covers: Silver ACM  
N/A
- E** Car Wash Ends (Upper): Laminators Omega Series - Sunset Red  
[http://www.laminatorsinc.com/sites/www.laminatorsinc.com/files/pdf/laminators\\_architectural\\_colors\\_sept8\\_2016.pdf](http://www.laminatorsinc.com/sites/www.laminatorsinc.com/files/pdf/laminators_architectural_colors_sept8_2016.pdf)
- F** Car Wash Ends (Lower): Citadel Glaze Guard - Ebony (Series F)  
<https://www.citadelap.com/finishes/series-f>
- G** Car Wash Ends (Aluminum Caps): Tubelite 200 Series Curtain Wall - Clear Anodized  
<https://www.tubeliteinc.com/200-series-curtainwall/>
- A** Dry Backroom: Glen-Gary - Klaycoat Brick - Stone Gray - RAL 7044  
[https://www.glengery.com/images/brick/literature/Hanley-Glazed\\_Klaycoat.pdf](https://www.glengery.com/images/brick/literature/Hanley-Glazed_Klaycoat.pdf)
- I** Steel: RAL3001  
<http://www.ralcolor.com/>
- J** Roof: Acrylic - 8mm ACRYLITE Heatstop - Cool Blue  
<http://www.acrylite.net/sites/lists/PM/DocumentsAP/8mm-acrylite-heatstop-hi-ds-tech-jan2013.pdf>
- K** Masonry - Consumer's 4" Split Faced Block - Ash  
[http://www.consumersconcrete.com/split\\_face.html](http://www.consumersconcrete.com/split_face.html)
- L** Vacuums & Balls: Red  
<http://shop.tommycarwash.com/Tommy-Store/Vacuum-and-Vending>
- M** Dry Backroom Parapet: Lektron LED Linear Light - Leon - Red  
<http://www.lektroninc.com/leon/>
- N** Pay Canopy: Black ACM  
N/A

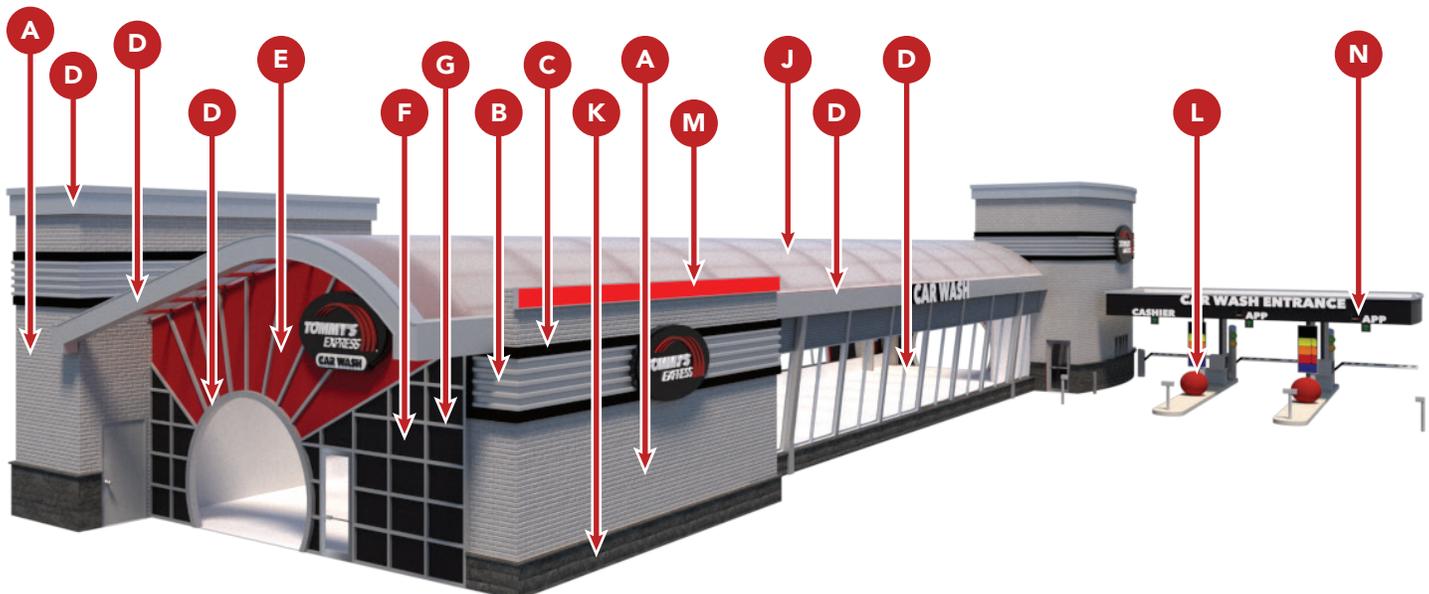


# Exterior Material Selections

Tommy's Express Model

Confidential Warning: This sheet contains and constitutes confidential information, images and trade secrets of Tommy Car Wash Systems. Any unauthorized use or disclosure of any portion thereof, is strictly prohibited. This work is the exclusive property of Tommy Car Wash Systems. All rights reserved.

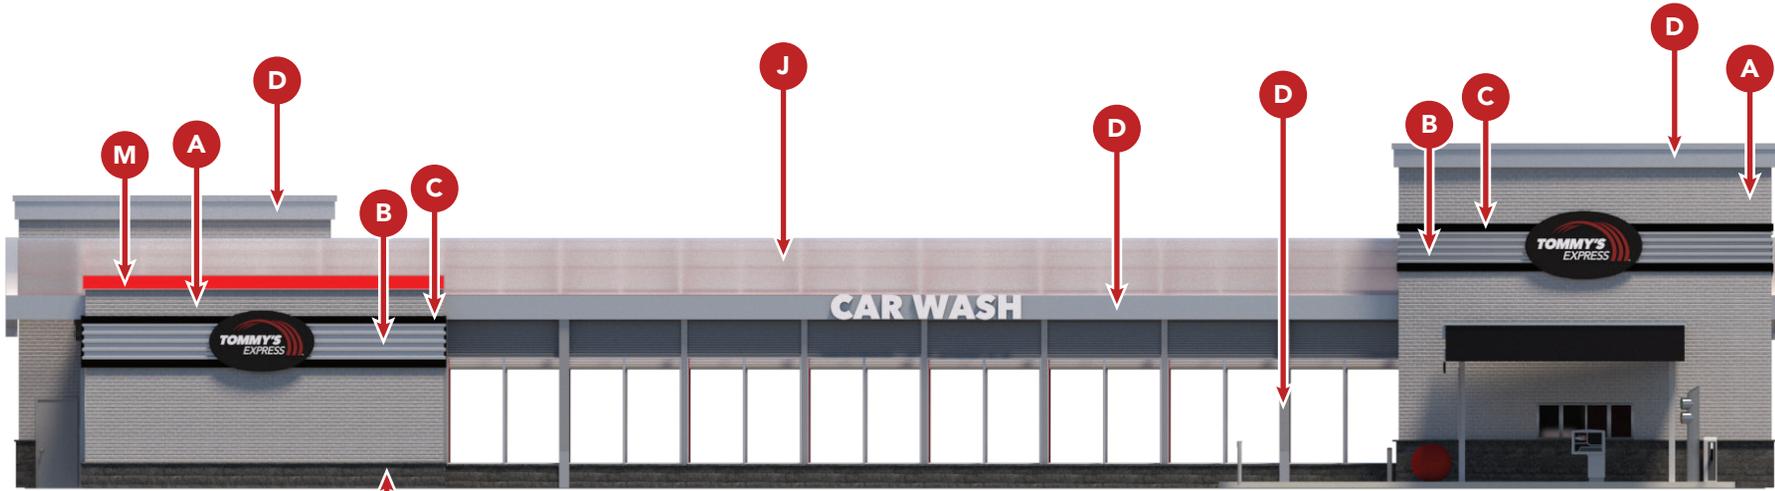

Front Elevation

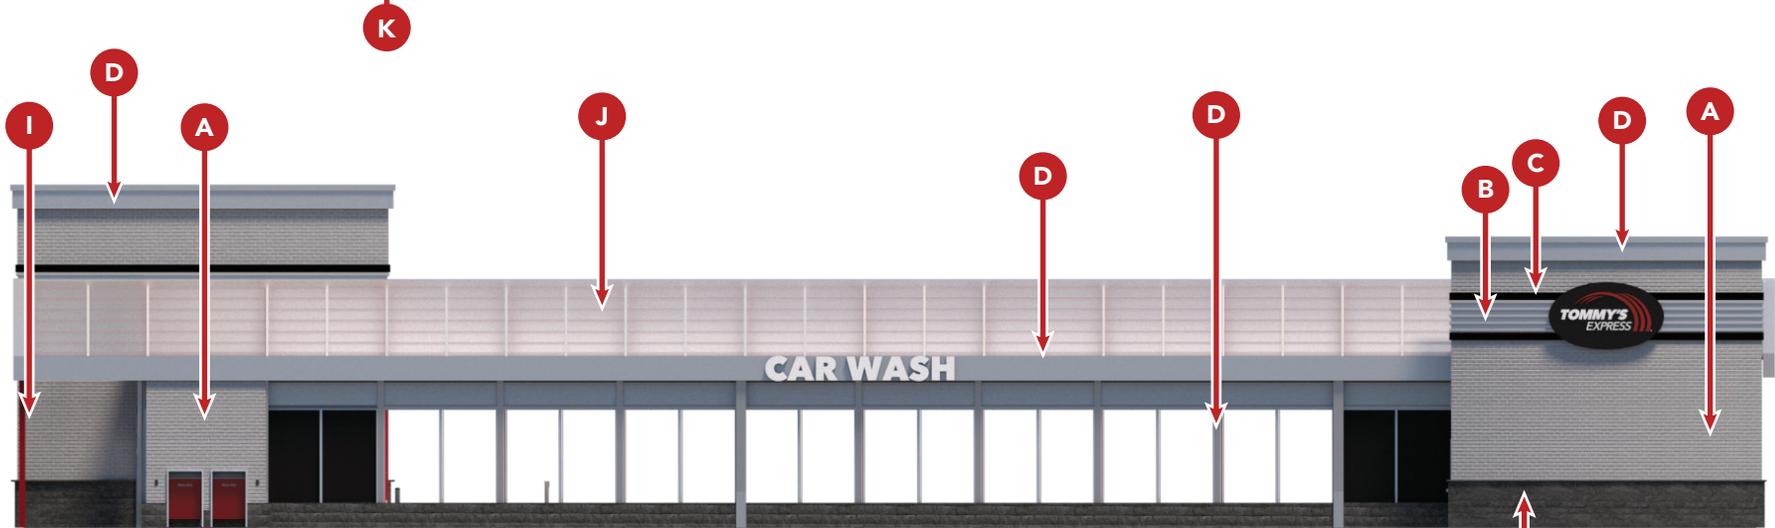


Back Elevation


# Exterior Material Selections

Tommy's Express Model

Confidential Warning: This sheet contains and constitutes confidential information, images and trade secrets of Tommy Car Wash Systems. Any unauthorized use or disclosure of any portion thereof, is strictly prohibited. This work is the exclusive property of Tommy Car Wash Systems. All rights reserved.

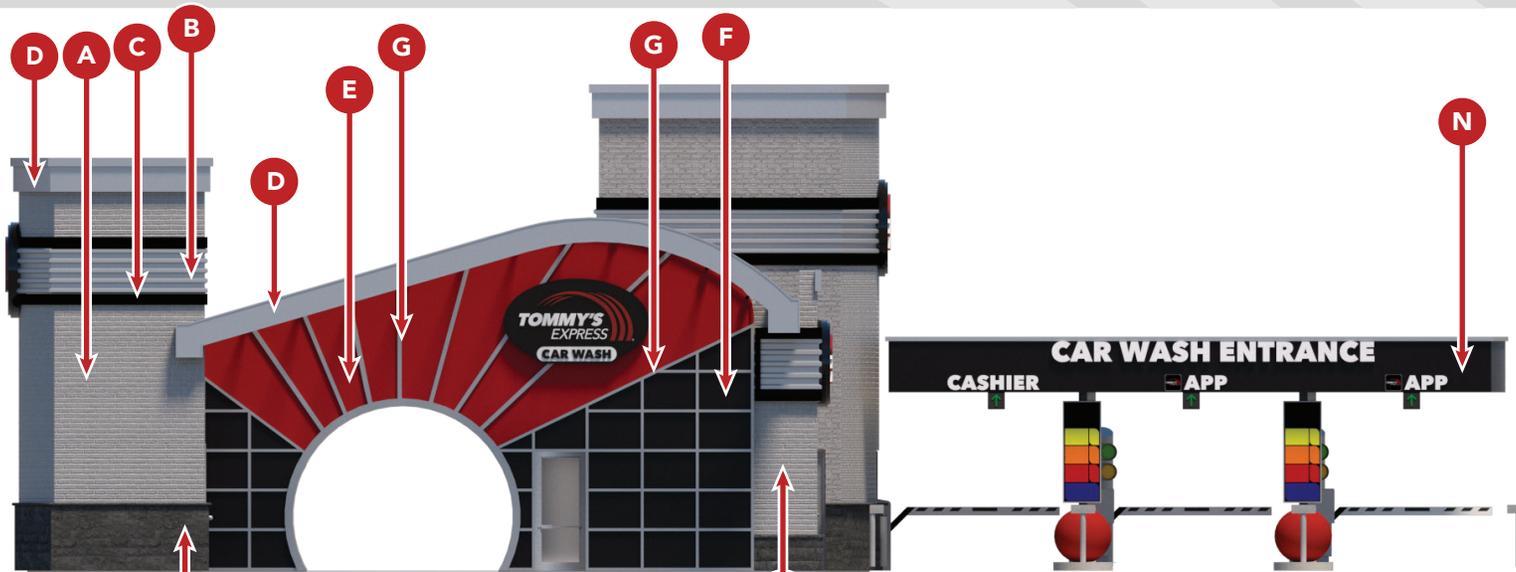

Entry End Elevation

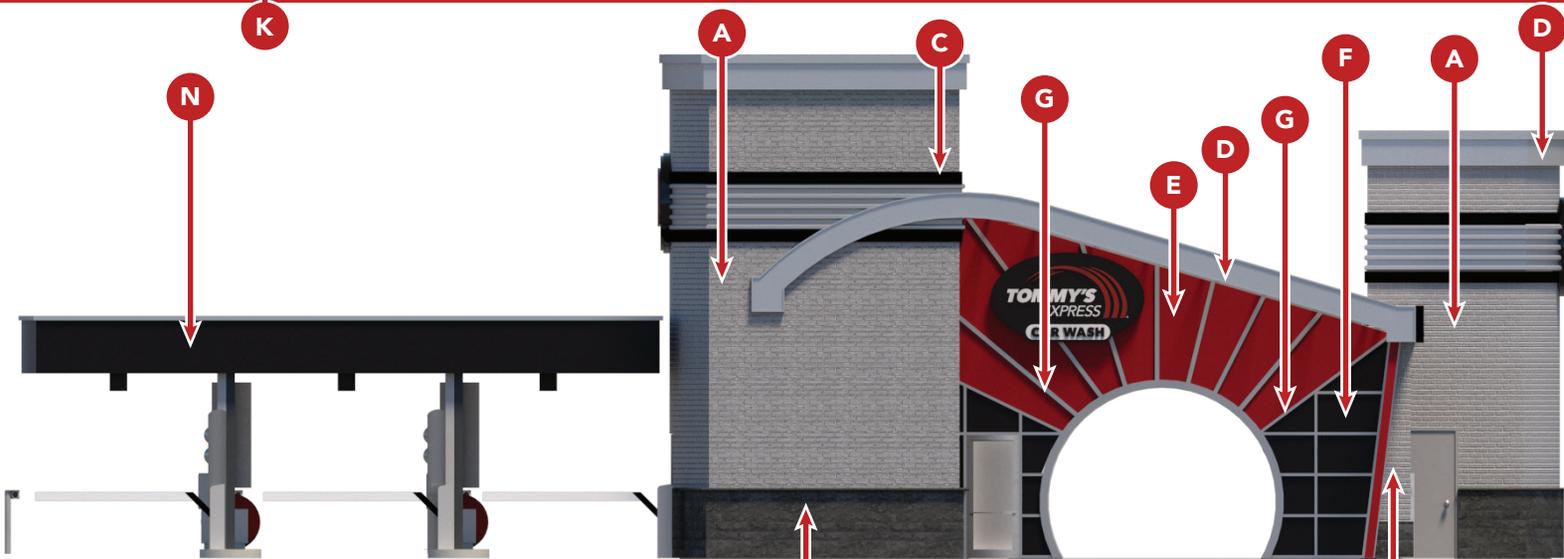

Entry Elevation

130' Tunnel | 3 Pay Lanes