



Project Location Map - Exhibit B

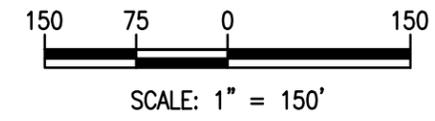


WALTER P MOORE

WALTER P. MOORE AND ASSOCIATES, INC.
1100 WALNUT, SUITE 1825
KANSAS CITY, MISSOURI 64106
PHONE: 816.701.2100 FAX: 816.701.2200

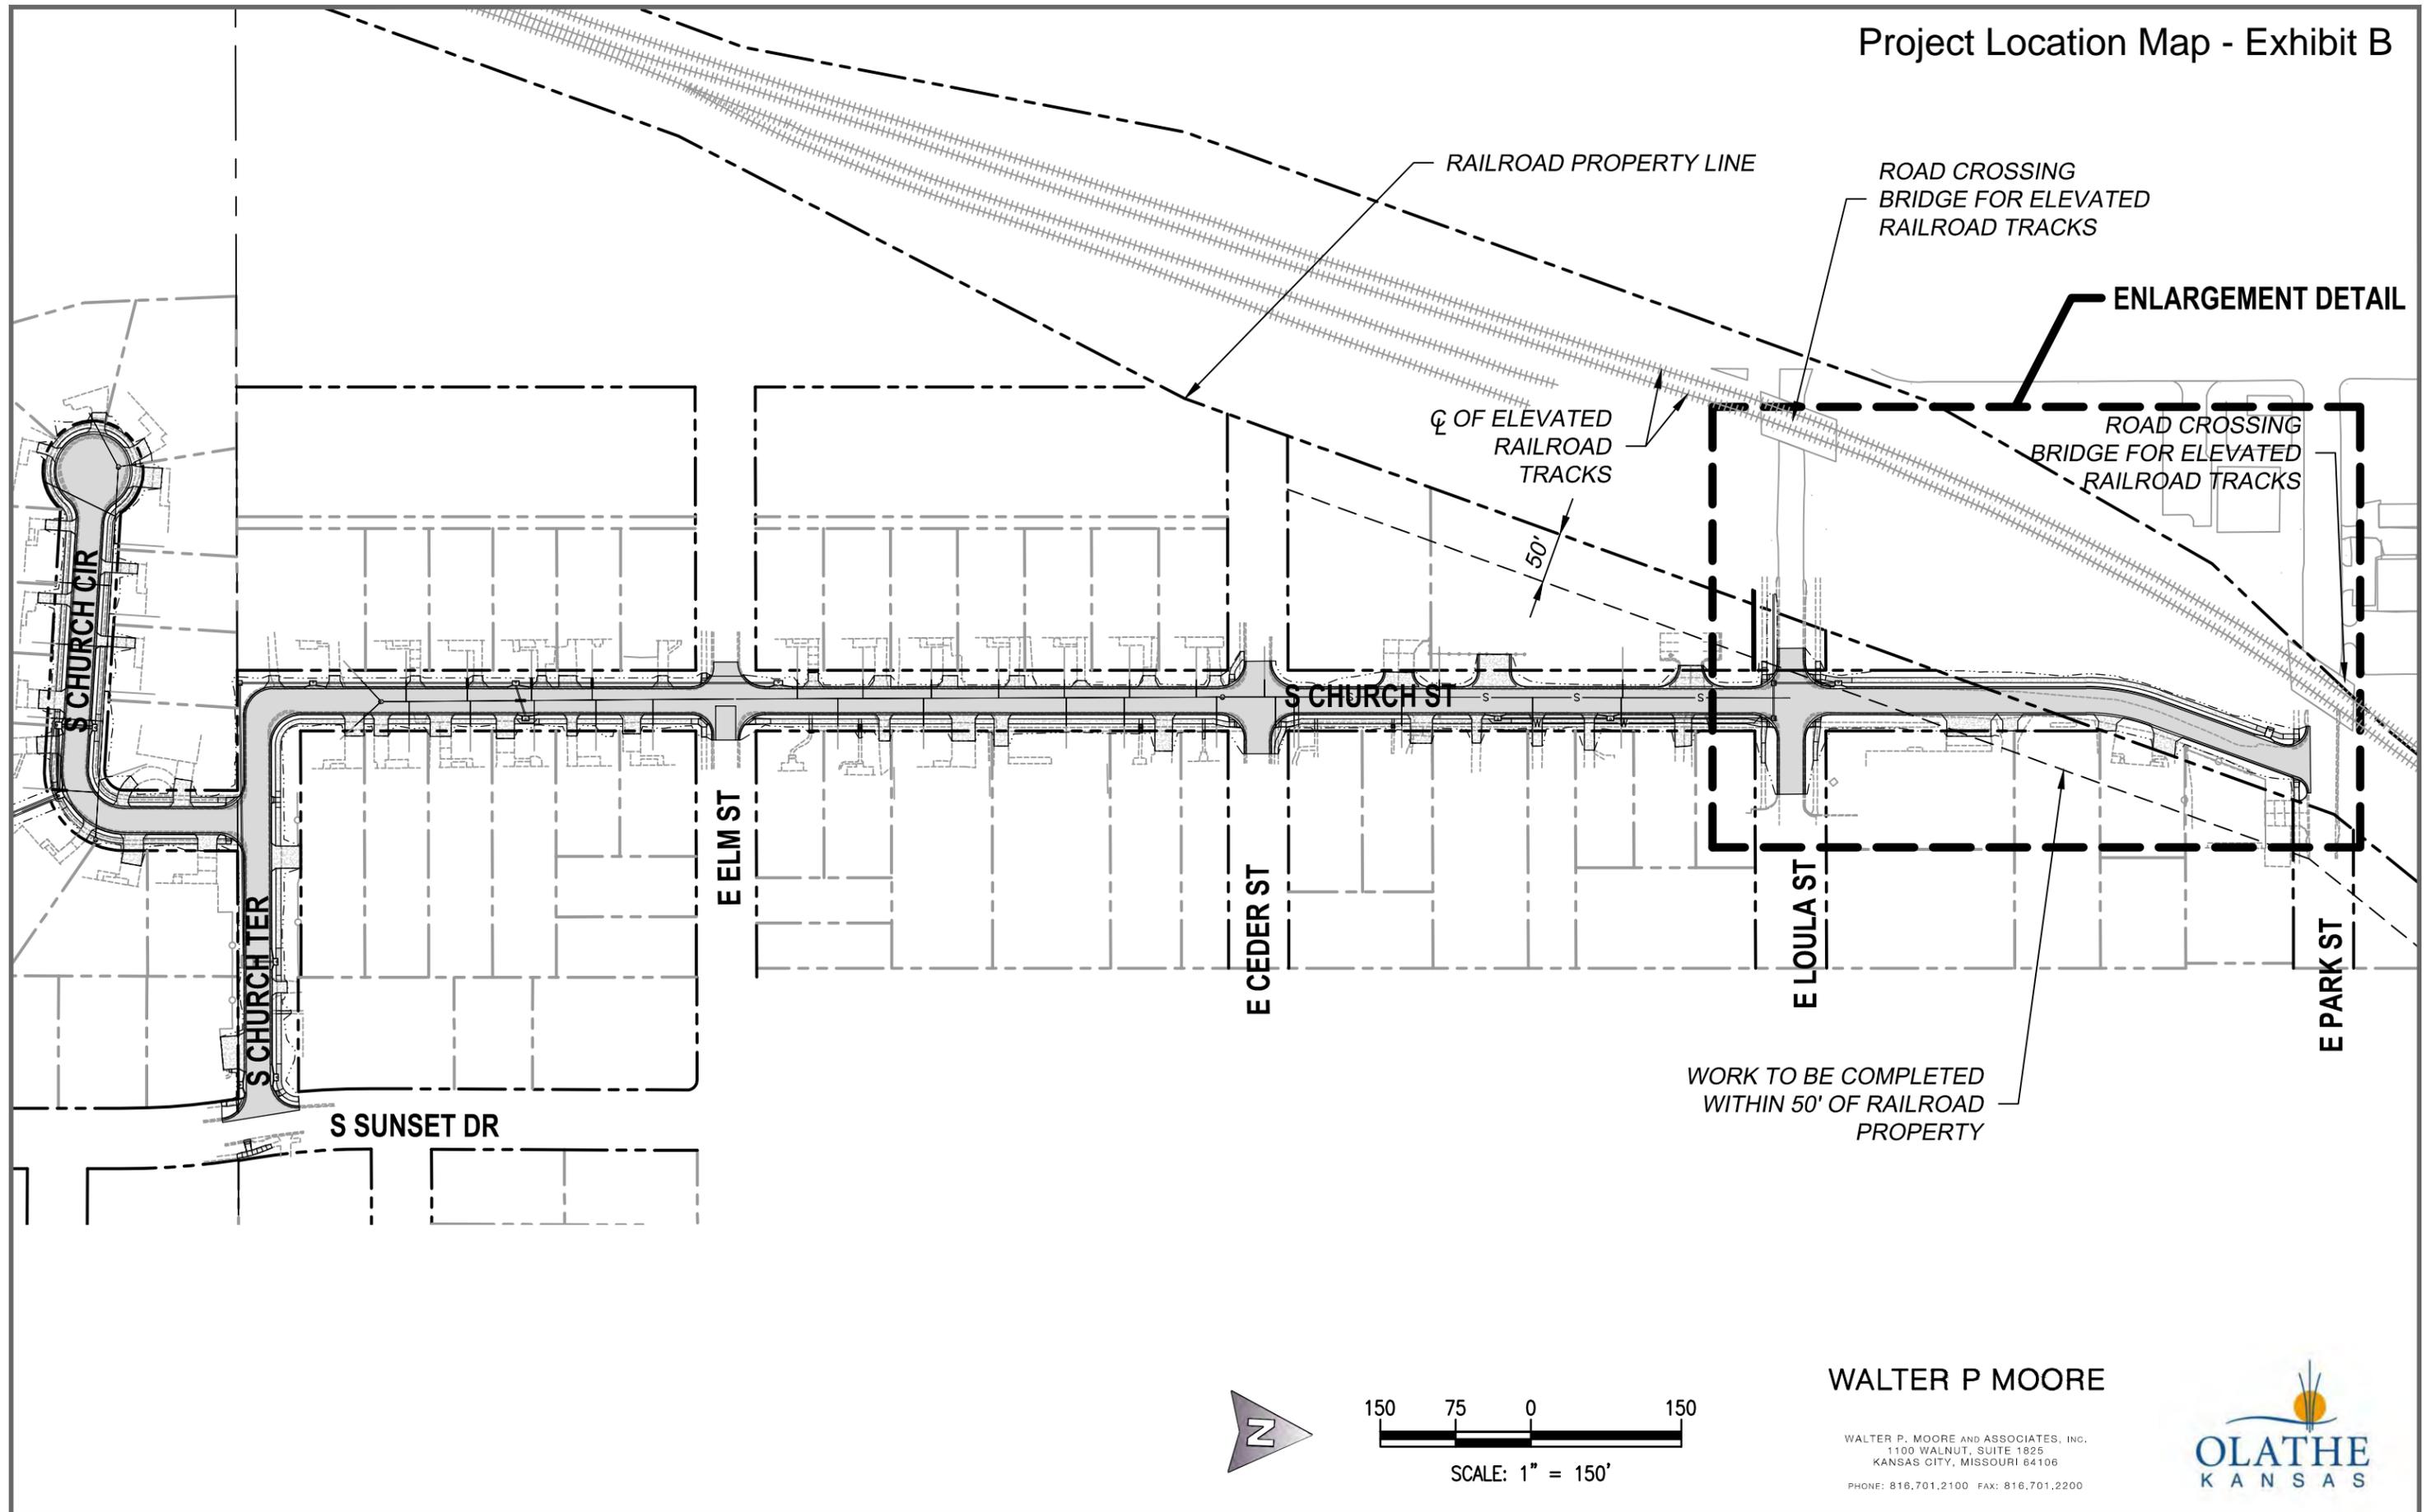

Project Location Map - Exhibit B

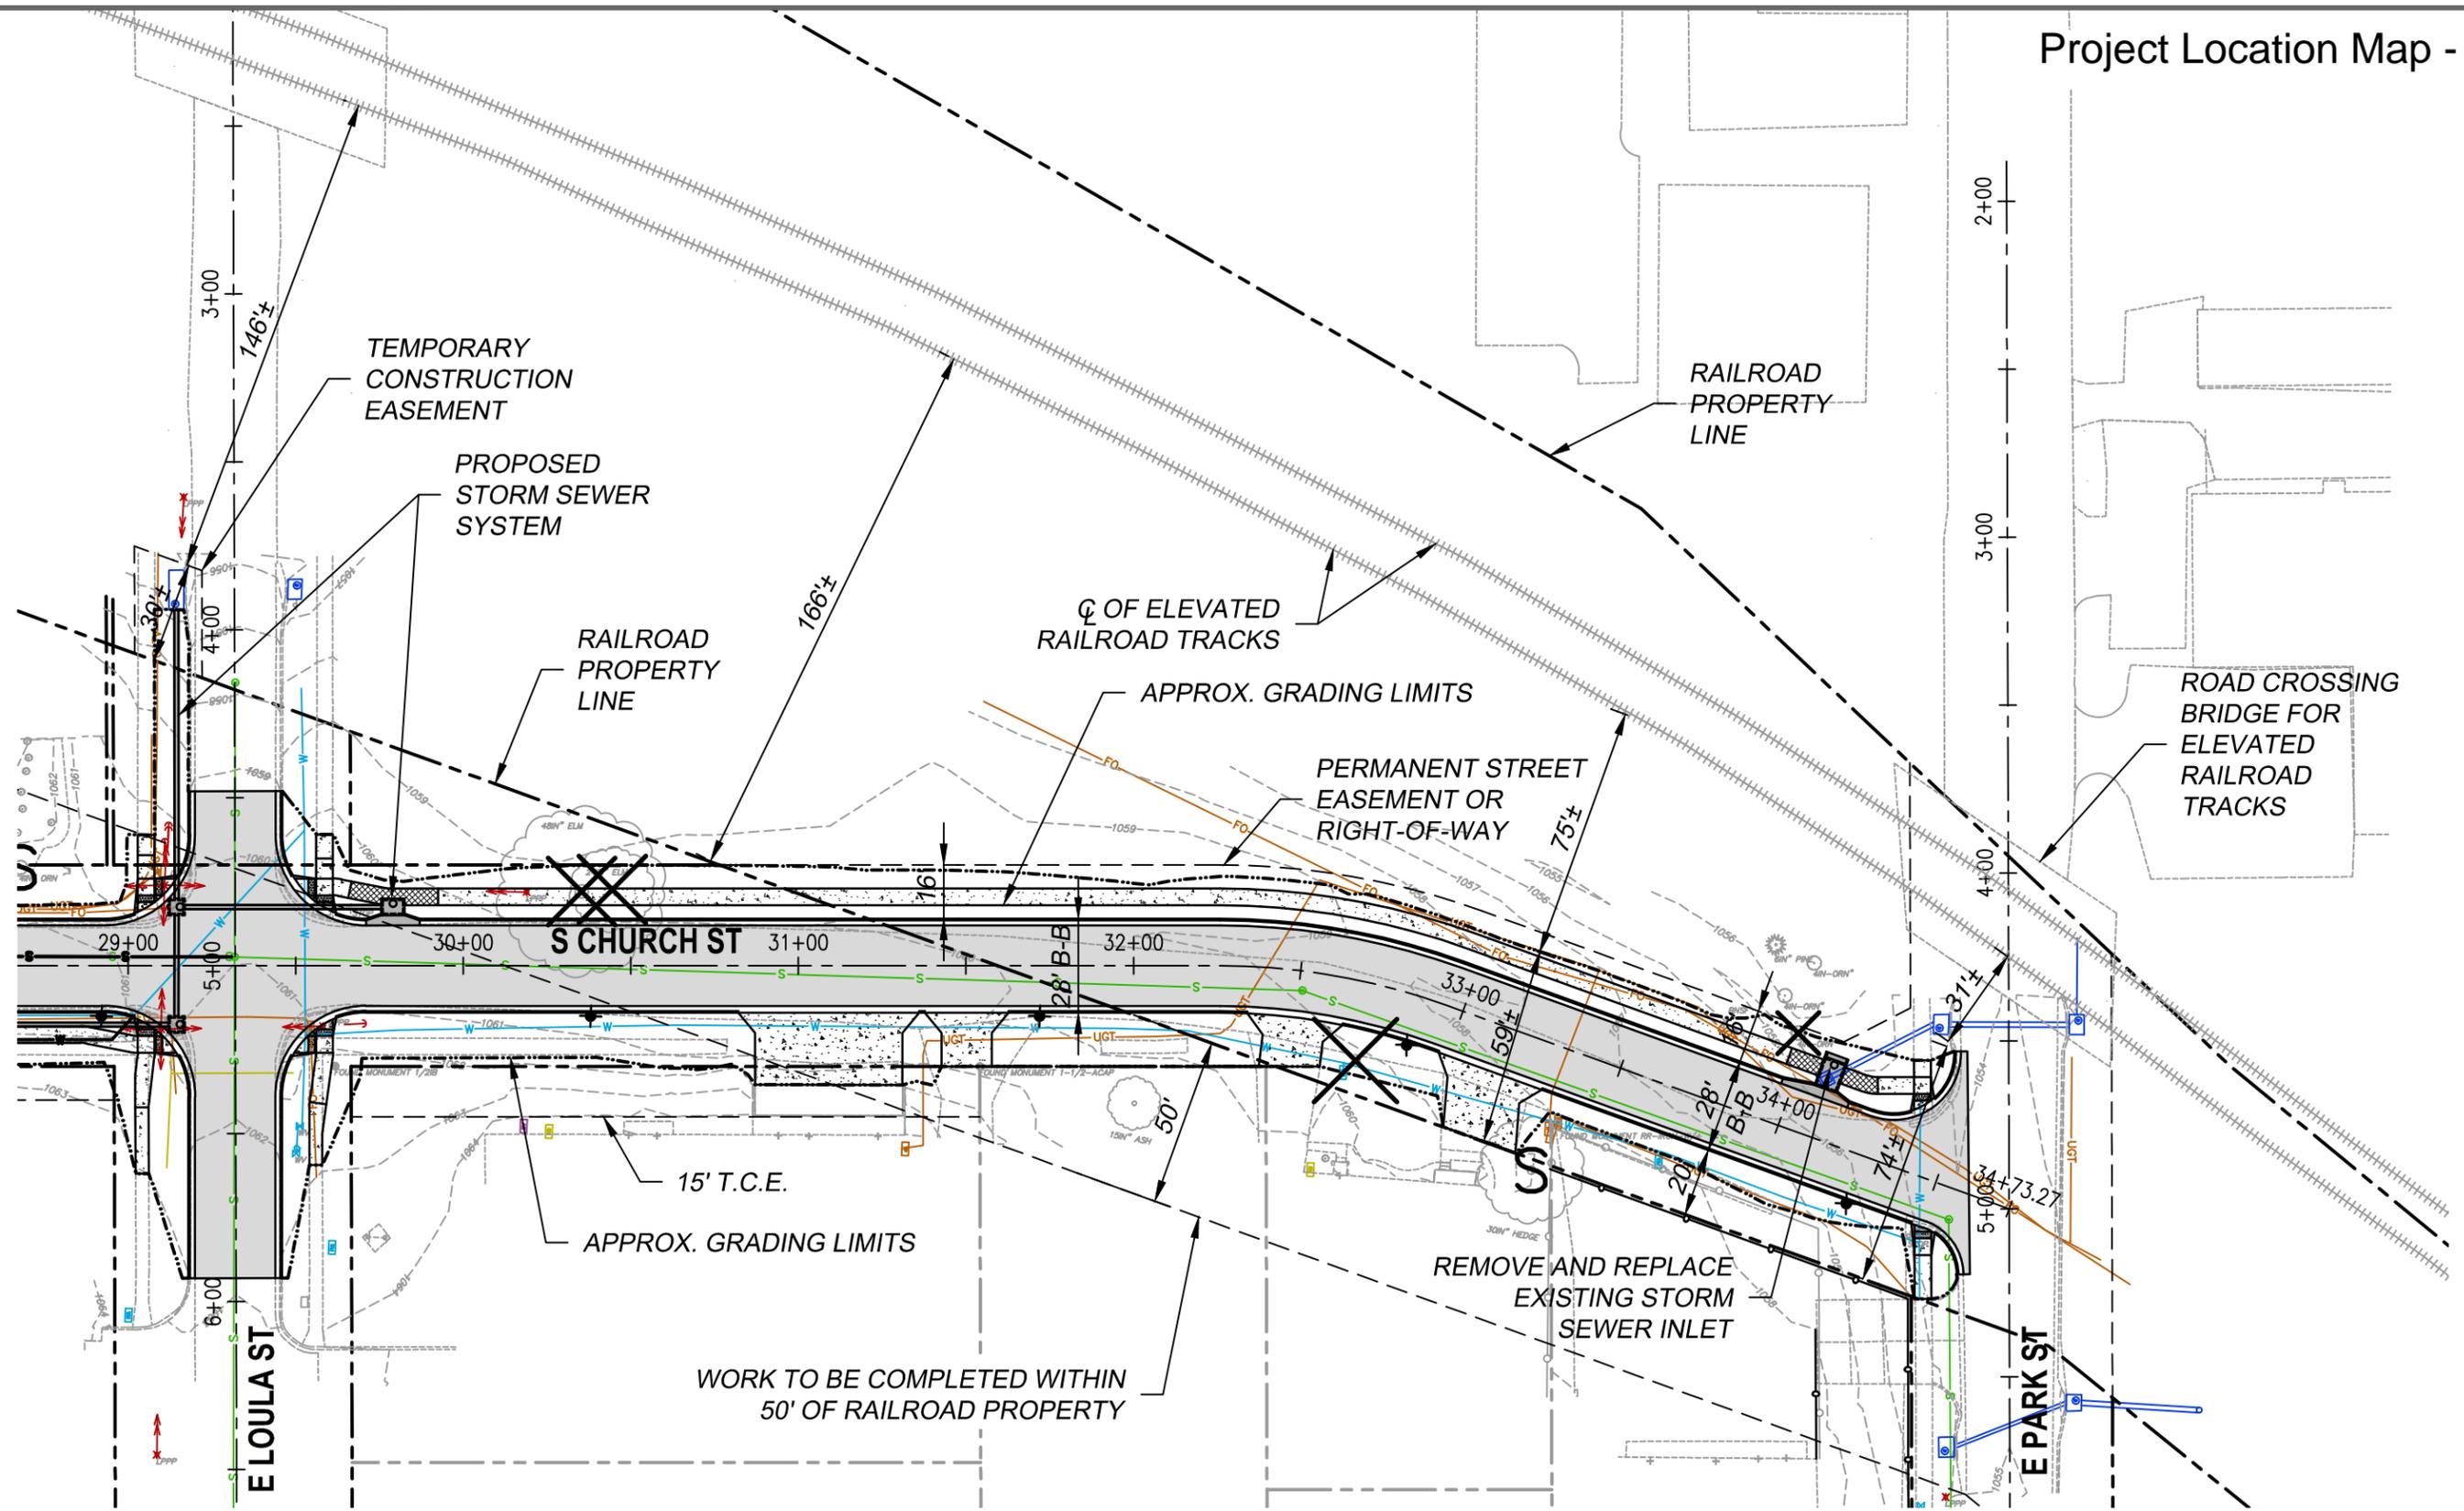

SCALE: 1" = 50'

WALTER P MOORE

WALTER P. MOORE AND ASSOCIATES, INC.
1100 WALNUT, SUITE 1825
KANSAS CITY, MISSOURI 64106
PHONE: 816.701.2100 FAX: 816.701.2200

