


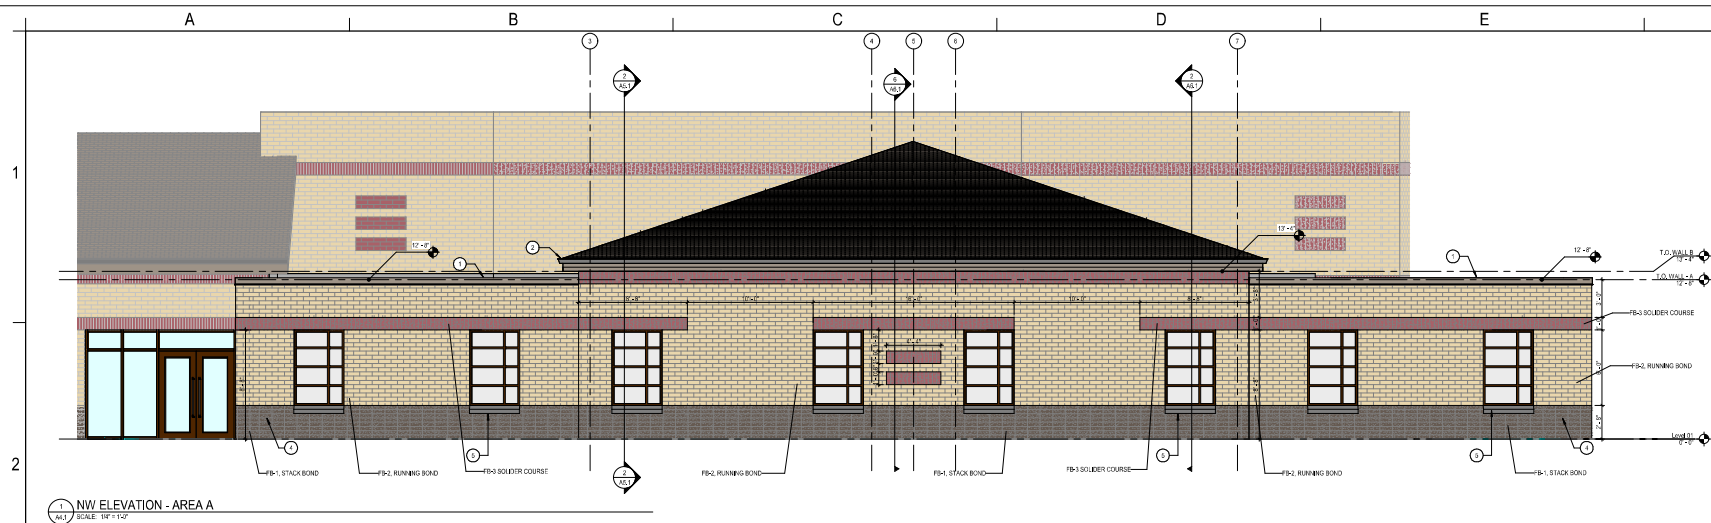

- ELEVATION SHEET NOTES**
- 1 PREFINISHED METAL CORING CAP W/ CONTINUOUS CLIP
2 PREFINISHED METAL GUTTER
3 DOWNSPOUT NOZZLE, REFER TO PLUMBING
4 CAST STONE SILL

