

NO.	DATE	DESCRIPTION	BY
1	8/25/24	post & sign checked	RLC
2	8/21/24	completed	CTA
3	8/26/24	city comments	CTA

FINAL PLAT OF HEATHER RIDGE SOUTH, 6TH PLAT

Part of the NE 1/4, SEC. 24, T14S, R23E

This is a survey and plat of part of the NE 1/4 of Section 24, T14S, R23E of the Sixth Principal Meridian, in the City of Olathe, Johnson County, Kansas, prepared by Gerald L. Corn, P.S., No. 1128, August 19, 2024, more particularly described as follows:

Beginning at the Northeast corner of the NE 1/4 of Section 24, T14S, R23E of the Sixth Principal Meridian, in the City of Olathe, Johnson County, Kansas; thence S 02°07'30" E along the West line of said NE 1/4, a distance of 2841.05 feet to the Southeast corner of said NE 1/4; thence N 88°01'16" E along the South line of said NE 1/4, a distance of 673.51 feet to the Southeast corner of Lot 178, HEATHER RIDGE SOUTH, 6TH PLAT, a subdivision in the City of Olathe, Johnson County, Kansas, said corner also being the TRUE POINT OF BEGINNING; thence N 02°05'00" W along the East line of said Lot 178 and its extension thereof, a distance of 207.81 feet to the Northeast corner of right-of-way of 170th Place, as plat; thence N 84°05'00" W along the North right-of-way line of said 170th Place, a distance of 341.7 feet; thence Westery continuing along the North right-of-way line of said 170th Place, on a curve to the left, having a radius of 320.00 feet, for a distance of 283.00 feet to the Southeast corner of Lot 179, HEATHER RIDGE SOUTH, 6TH PLAT; thence N 02°39'00" W along the East line of said Lot 179, a distance of 119.73 feet to a corner on the Southerly line of Lot 180, HEATHER RIDGE SOUTH, 6TH PLAT; thence N 02°39'00" E along the Southerly line of said Lot 180, a distance of 71.73 feet to a point on the Westery right-of-way line of Mainville Street, as plat; thence South along the Westery right-of-way line of said Mainville Street on a curve to the right, having an initial tangent bearing of S 24°08'00" E and a radius of 175.00 feet, for a distance of 15.14 feet; thence N 70°43'11" E along the Southerly line of Lot 180, HEATHER RIDGE SOUTH, 6TH PLAT and its extension thereof, a distance of 126.57 feet to a corner on the Southerly line of said Lot 190; thence N 08°27'47" E along the Southerly line of said Lot 190, a distance of 38.66 feet to the Southeast corner of said Lot 190; thence N 00°43'54" W along the Easterly line of said Lot 190, a distance of 74.45 feet to the Southeast corner of Lot 189, HEATHER RIDGE SOUTH, 6TH PLAT; thence N 00°43'54" W along the Easterly line of said Lot 189, a distance of 74.45 feet to the Southeast corner of Lot 188, HEATHER RIDGE SOUTH, 6TH PLAT; thence N 00°46'00" W along the East line of said Lot 188 and Lot 187, HEATHER RIDGE SOUTH, 6TH PLAT, a distance of 120.66 feet to the Southeast corner of Lot 187, HEATHER RIDGE SOUTH, 6TH PLAT; thence N 03°01'50" E along the East line of said Lot 186, a distance of 56.49 feet to the Southeast corner of Lot 136, HEATHER RIDGE SOUTH, 4TH PLAT, a subdivision in the City of Olathe, Johnson County, Kansas; thence N 04°27'00" W along the East line of said Lot 136, a distance of 7.23 feet to the Southeast corner of Lot 134, HEATHER RIDGE SOUTH, 4TH PLAT; thence N 67°20'00" E along the Southerly line of said Lot 134 and Lot 133 and Lot 132, HEATHER RIDGE SOUTH, 4TH PLAT, a distance of 240.58 feet to the Southeast corner of said Lot 132; thence N 02°51'00" W along the East line of said Lot 132, a distance of 60.01 feet to the Southeast corner of Lot 130, HEATHER RIDGE SOUTH, 4TH PLAT; thence N 87°50'00" E along the South line of said Lot 130 and its extension thereof, a distance of 171.14 feet to the Southeast corner of right-of-way of Durango Street, as plat; thence N 02°05'00" W along the East right-of-way line of said Durango Street, a distance of 10.64 feet to the Southwest corner of Lot 129, HEATHER RIDGE SOUTH, 4TH PLAT; thence N 87°50'00" E along the South line of said Lot 129, a distance of 124.99 feet to the Southeast corner of said Lot 129, said corner also being on the East line of the West 1/2 of said NE 1/4; thence S 02°05'22" E along the East line of the West 1/2 of said NE 1/4, a distance of 152.42 feet; thence S 05°03'09" W along the East line of Lot 7, as plat; thence N 88°01'16" E a distance of 23.30 feet to a point on the East line of the West 1/2 of said NE 1/4, said point also being the Northeast corner of Lot 7, H&R ESTATES, a subdivision in Johnson County, Kansas; thence S 02°05'22" E along the West line of said Lot 7, a distance of 234.00 feet to the Southeast corner of said Lot 7, said corner also being on the North right-of-way line of 170th Terrace, as plat and now established; thence S 88°01'16" W along the North right-of-way line of said Lot 7, a distance of 170.00 Terrace and its extension thereof, a distance of 155.12 feet; thence S 47°33'24" W a distance of 44.43 feet to a point on the Westery right-of-way line of said 170th Terrace; thence South along the Westery right-of-way line of said 170th Terrace on a curve to the left, having an initial tangent bearing of S 03°08'37" E and a radius of 50.00 feet, for a distance of 1.17 feet; thence S 88°01'16" W a distance of 1.35 feet to the North right-of-way line of said 170th Terrace; thence South along the South line of said NE 1/4; thence S 88°01'16" W along the South line of said NE 1/4, a distance of 458.91 feet to the TRUE POINT OF BEGINNING, containing 9.56049 acres, more or less.

The undersigned proprietor of the above described tract of land has caused the same to be subdivided in the manner as shown on the accompanying plat, which subdivision and plat shall hereinafter be known as "HEATHER RIDGE SOUTH, 6TH PLAT".

The undersigned proprietor of said property shown on this plat does hereby dedicate to public use and public ways and thoroughfares, all parcels and parts of land indicated on said plat as streets, terraces, places, roads, drives, lanes, avenues, and alleys not heretofore dedicated.

Where prior easement rights have been granted to any person, utility or corporation on heretofore of the land so dedicated, any pipes, lines, poles and wires, conduits, ducts or cables heretofore installed thereon and which are required to be relocated, in accordance with proposed improvements as shown on this plat, the undersigned proprietor hereby absolves and agrees to indemnify the City of Olathe, Kansas, from any expense incident to the relocation of any such existing utility installations within said property.

An easement or license to enter upon, locate, construct and maintain or authorize the location, construction or maintenance and use of conduits, water, gas, electrical, sewer pipes, poles, wires, drainage facilities, ducts and cables, and similar utility facilities, and sidewalks upon, and under these areas outlined and designated on this plat as "Utility Easement" or "U/E", is hereby granted to the City of Olathe, Kansas, and other governmental entities as may be authorized by state law to use such easement for said purposes.

An easement or license is hereby dedicated to the City of Olathe to enter upon, locate, construct and maintain or authorize the location, construction or maintenance and use of conduits, sewer pipes, surface drainage facilities, etc., upon, over, and across these areas outlined and designated on this plat as "Drainage Easement" or "D/E".

An easement or license to lay, construct, maintain, alter, repair, replace and operate one or more sewer lines and all appurtenances convenient for the collection of sanitary sewage, together with the right of ingress and egress over and through these areas designated as "Sanitary Sewer Easement" or "SSE", on this plat, together with the right of ingress and egress over and through adjoining land as may be reasonably necessary to access said easement and is hereby dedicated to the Johnson County Wastewater of Johnson County, Kansas or their assigns. Alteration of land contours will be permitted only with the express written approval of JCW. Any planting of improvements or planting of trees on said permanent right-of-way will be done at the risk of subsequent damage thereto without compensation thereof.

An easement or license is hereby dedicated to the Water District No. 1 of Johnson County to enter upon, locate, construct and maintain or authorize the location, construction or maintenance and use of water lines, fire hydrants, valves, etc., upon, over, and across these areas outlined and designated on this plat as "Water Line Easement" or "W/E".

NOTICE: The site includes Stormwater Treatment Facilities, as defined and regulated in the Olathe Municipal Code, Section 17.16.080 C. Restrictions on the use or operation of the said facilities may apply. This property is also subject to the obligations and requirements of the Stormwater Treatment Facility Maintenance Agreement approved by the City.

An easement is hereby granted and reserved by the undersigned proprietor of the above described land unto itself and the Heather Ridge South/Estates Homes Association to enter upon, plant, replace, repair, mow, dig, trim, spray, chemically treat, repair, and otherwise maintain, and to authorize any such maintenance, of any and all grass, trees, shrubs, plants and other landscaping and all fences and monuments installed by the undersigned proprietor and the Heather Ridge South/Estates Homes Association upon, over, or under these areas outlined and designated on this plat as "Landscape Easement" or "L/E".

Tracts 1 and U shall be owned and maintained by the Heather Ridge South/Estates Homes Association. The tracts are intended to be used for landscaping, maintenance, fencing, utility open space, and/or Home Association amenities.

The lots in this subdivision shall not be subdivided except pursuant to Chapter 18.04.180, Lot Splits, of Unified Development Ordinance or by replat.

The use of all lots in this subdivision shall hereinafter be subject to the restrictions which are effected as a separate instrument of writing and will be recorded in the Office of the Register of Deeds of Johnson County, Kansas, said restrictions will thereby be made a part of the dedication of this plat as though fully set forth herein.

The undersigned proprietor of the above described tract of land hereby consents and agrees that the Board of County Commissioners of Johnson County, Kansas, and the City of Olathe, Johnson County, Kansas, shall have the power to release such land proposed to be dedicated for public uses and thoroughfares or parts thereof, for the use, from here and used effect, if any special assessments and that the amount of the unpaid special assessments on such land dedicated and become and remain a lien on the remainder of this land fronting or abutting on said dedicated public way or thoroughfare.

IN TESTIMONY WHEREOF, the undersigned proprietor has caused this instrument to be executed this _____ day of _____, 2024.

STATE OF KANSAS)
COUNTY OF JOHNSON)
BE IT REMEMBERED, that on this _____ day of _____, 2024, before me a Notary Public in and for said County and State, came PHILIP W. MARTENS, President of MARTENS FAMILY ENTERPRISES, INC., who is personally known to me to be the same person who executed the foregoing instrument of writing on behalf of said Corporation, and she duly acknowledged the execution of the same to be the act and deed of said Corporation.

IN WITNESS WHEREOF, I have hereunto set my hand and seal on the day and year last written above.

Notary Public: _____ My Appointment Expires: _____
APPROVED by the Planning Commission of the City of Olathe, Kansas, on this _____ day of _____, 2024.
By: WAYNE JANNER, Chairman


APPROVED by the Governing Body of the City of Olathe, Kansas, on this _____ day of _____, 2024.
By: JOHN W. BACON, Mayor ATTEST: BRENDA D. SWANIGAN, City Clerk

I hereby certify that on 8/19/24, 2024, I or someone under my direct supervision completed a field survey of the above described tract of land and this is an accurate and true plat of said survey, on this _____ day of _____, 2024.

Gerald L. Corn
Kansas P.S. No. 1128
Prepared by: Payne & Brockway Engineers, P.A.
P. O. Box 128
Olathe, Kansas 66051
913-782-8800

Developed by: Martens Family Enterprises, Inc.
c/o Philip W. Martens
16000 W. 158th Street, Suite C
Olathe, Kansas 66062
913-752-2278

Date Prepared: 8/19/24, 2024
TITLE INFORMATION FURNISHED BY
FIRST AMERICAN TITLE INSURANCE COMPANY
COMMENT: 15-3894
DATED: NOVEMBER 16, 2015
Payne & Brockway P.A.
CIVIL ENGINEERS & LAND SURVEYORS
40 NORTH KANSAS AVE., OLAHE, KANSAS 66062
PH: 913-782-8800 FAX: 913-782-8999
www.Payne-Brockway.com

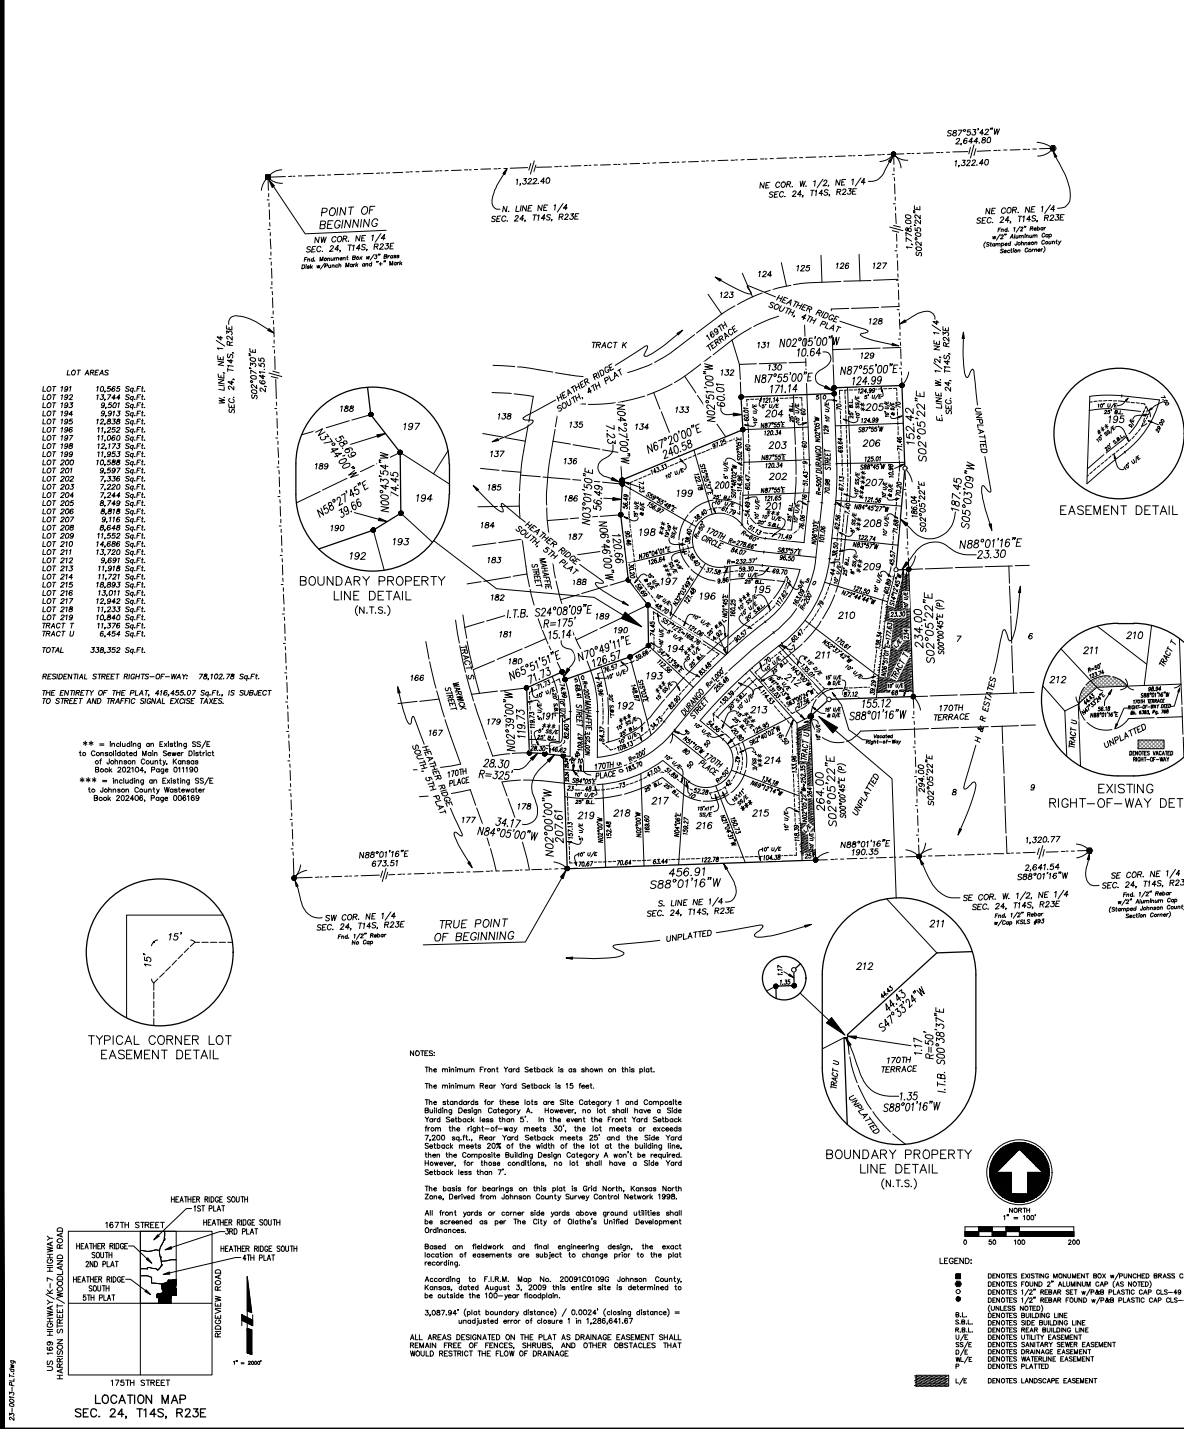


LOT AREAS

TRACT U	6,454 Sq.Ft.
TOTAL	338,352 Sq.Ft.

RESIDENTIAL STREET RIGHTS-OF-WAY: 78,102.78 Sq.Ft.

** = Including an Existing SSE to Consolidated Main Sewer District of Johnson County, Kansas Book 202104, Page 01190
*** = Including an Existing SSE to Johnson County Wastewater Book 202406, Page 008169

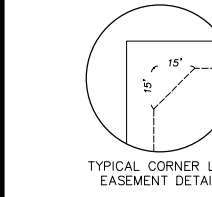


NOTES:
The minimum Front Yard Setback is as shown on this plat.
The minimum Rear Yard Setback is 15 feet.
The standards for these lots are Site Category 1 and Composite Building Design Category A. However, no lot shall have a Side Yard Setback less than 5'. In the event the Front Yard Setback from the right-of-way meets 30', the lot meets or exceeds 7,200 sq.ft., Rear Yard Setback meets 20' and the Side Yard Setback meets 20% of the width of the lot of the building line, then the Composite Building Design Category A won't be required. However, for those conditions, no lot shall have a Side Yard Setback less than 7'.



The basis for bearings on this plat is Grid North, Kansas North Zone, Derived from Johnson County Survey Control Network 1998.
All front yards or corner side yards above ground utilities shall be screened as per the City of Olathe's Unified Development Ordinance.

Based on fieldwork and field engineering design, the exact location of easements are subject to change prior to the plat recording.

ALL AREAS DESIGNATED ON THE PLAT AS DRAINAGE EASEMENT SHALL REMAIN FREE OF FENCES, SHRUBS, AND OTHER OBSTACLES THAT WOULD RESTRICT THE FLOW OF DRAINAGE.

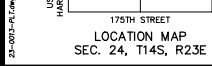

HEATHER RIDGE SOUTH, 6TH PLAT
175TH STREET
SEC. 24, T14S, R23E

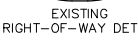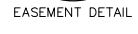

- LEGEND:
- DENOTES EXISTING MONUMENT BOX w/ PUNCHED BRASS CAP
 - DENOTES FOUND 2" ALUMINUM CAP (AS NOTED)
 - DENOTES 1/2" REBAR SET w/RAB PLASTIC CAP CLS-44
 - DENOTES 1/2" REBAR FOUND w/RAB PLASTIC CAP CLS-44 (UNLESS NOTED)
 - DENOTES BUILDING LINE
 - DENOTES SIDE BUILDING LINE
 - DENOTES REAR BUILDING LINE
 - DENOTES SANITARY EASEMENT
 - DENOTES DRAINAGE EASEMENT
 - DENOTES WATERLINE EASEMENT
 - DENOTES PLATTED
 - DENOTES LANDSCAPE EASEMENT

