



EASEMENT RELEASE EXHIBIT

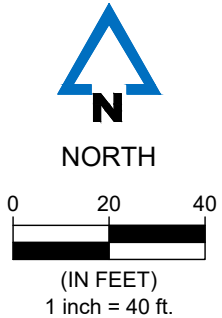

DRAWING PATH: P:\2024001797-000 - QT 256\04-Drawings\Survey\2024001797-000 02-0256 ESMT RELEASE.dwg PLOT DATE: 08/4/2025 8:03 AM PLOTTED BY: JUDY BURNETTE

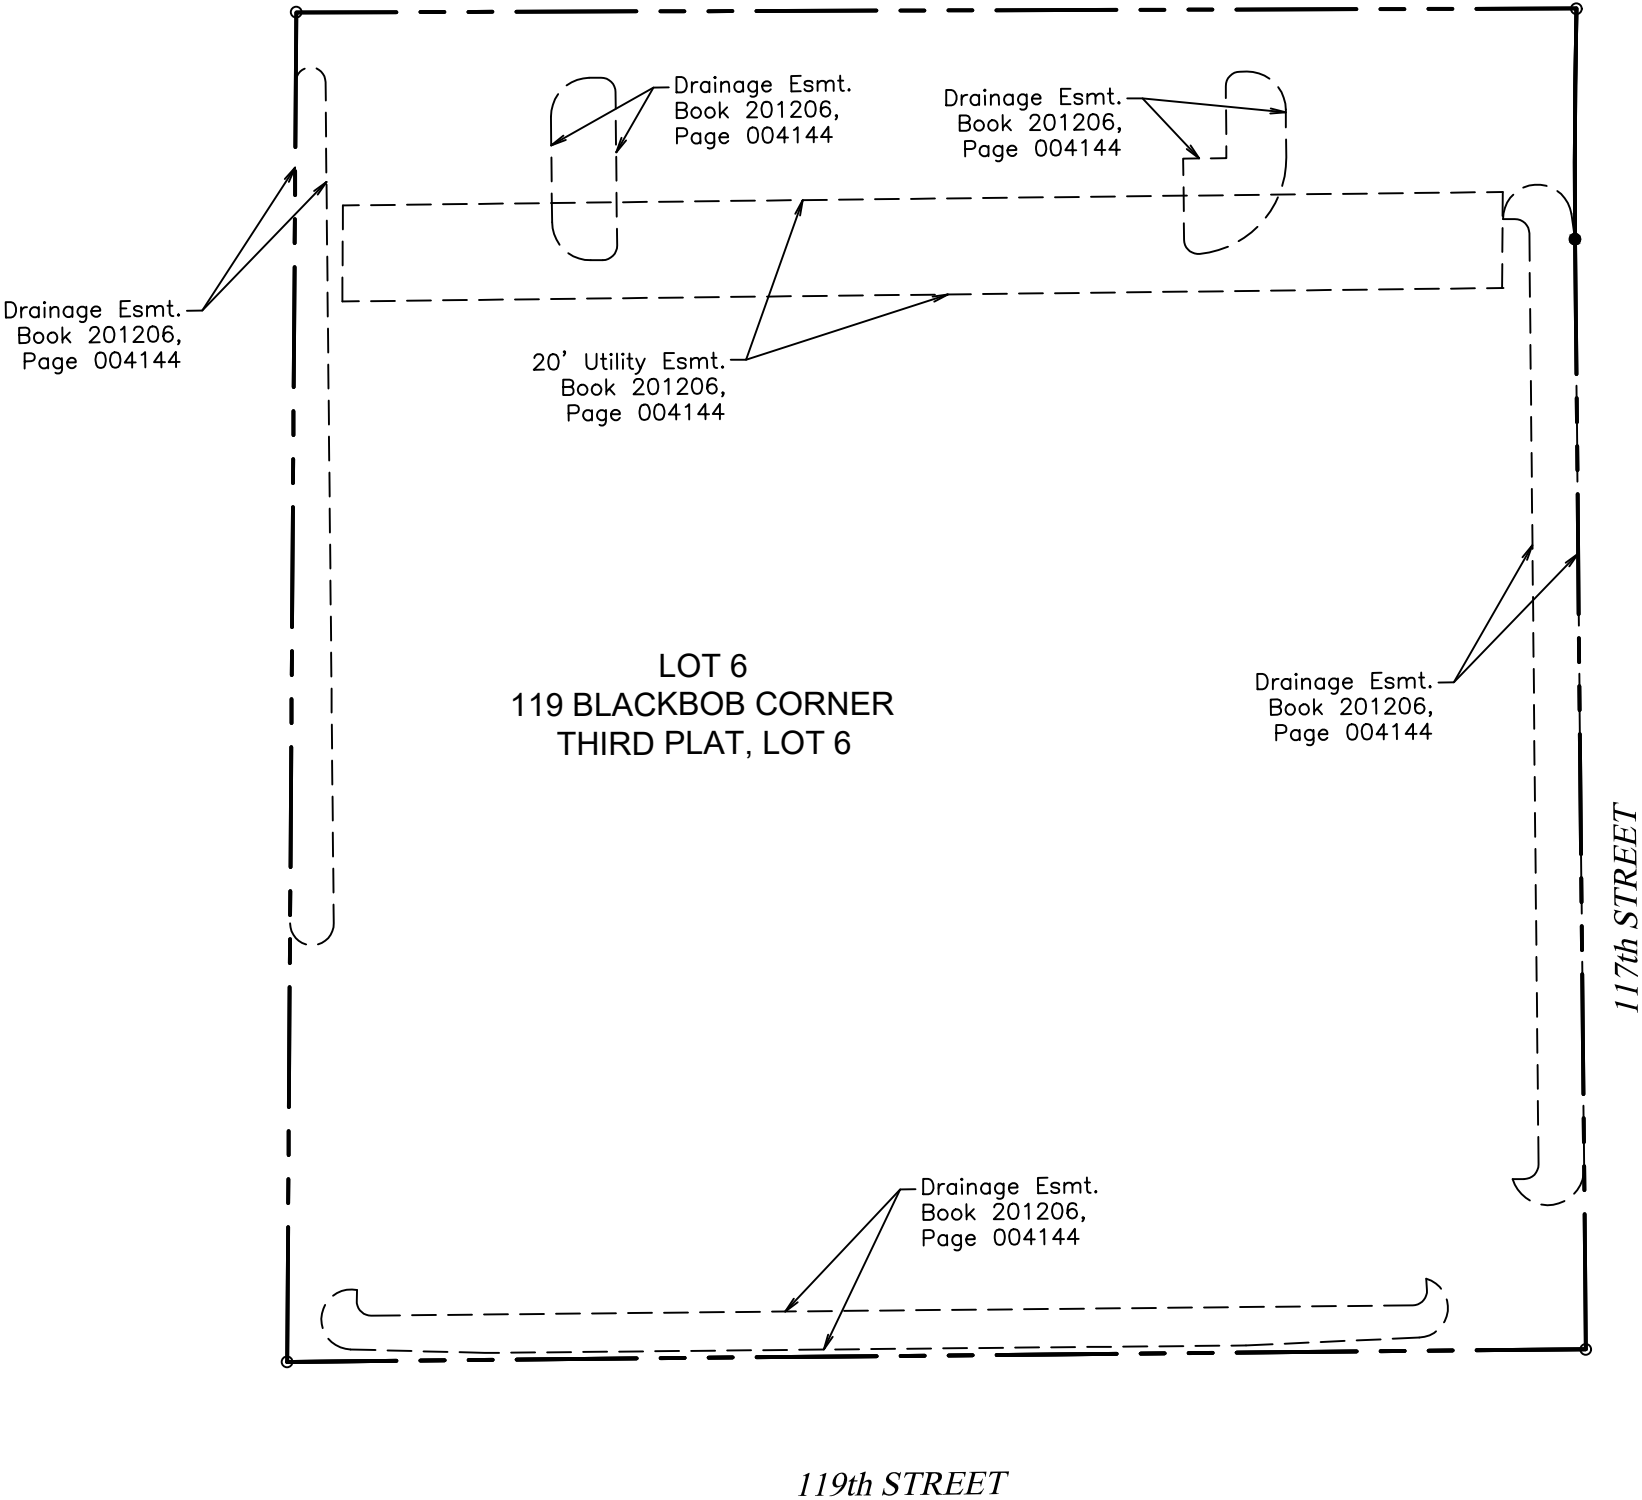

McCLURE™
making lives better.

1700 Swift Street, STE 100
North Kansas City, Missouri 64116
816-756-0444
www.mcclurevision.com

REVISIONS	EASEMENT RELEASE	
	UE & DE	
	QUIKTRIP 0256	
	OLATHE, JOHNSON CO	
	KANSAS	
	2024001797-000	ENGINEER
	07/16/2025	DRAWN BY
		C. WILEY
		CREW CHIEF
		SURVEYOR
		L. HERMRECK
	SKETCH NO.	
	EXH-01	