

Arctcad Docu17125113407 Prairie Creek Elementary School Addition17125113407 Prairie Creek ES_A4_2004.rvt
1/16/2025 7:13:33 AM




01

1

2

3

4

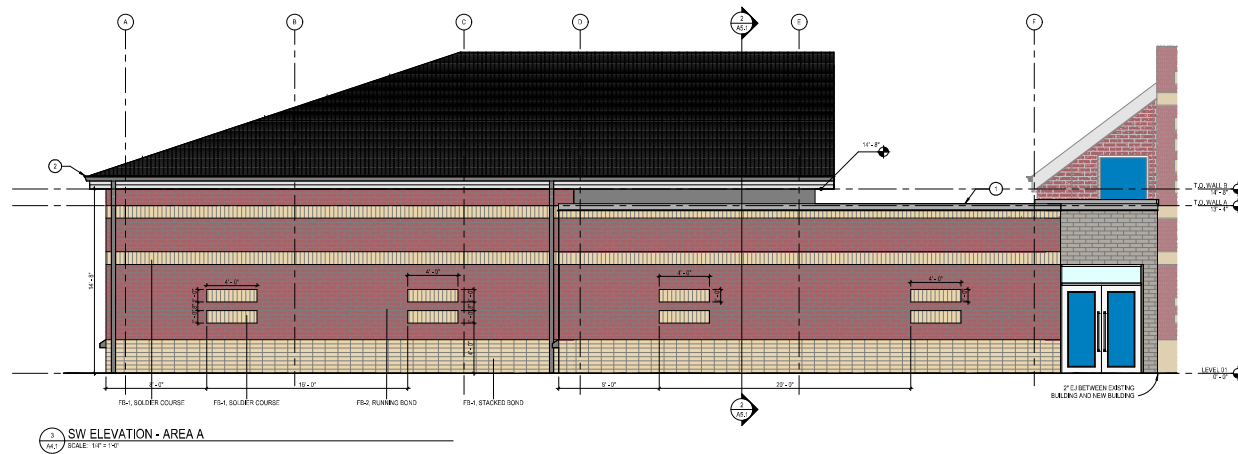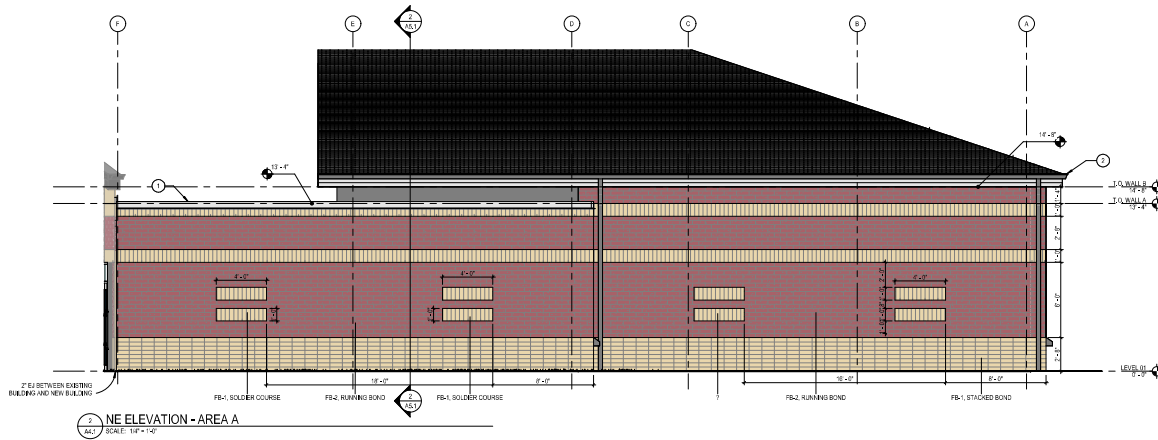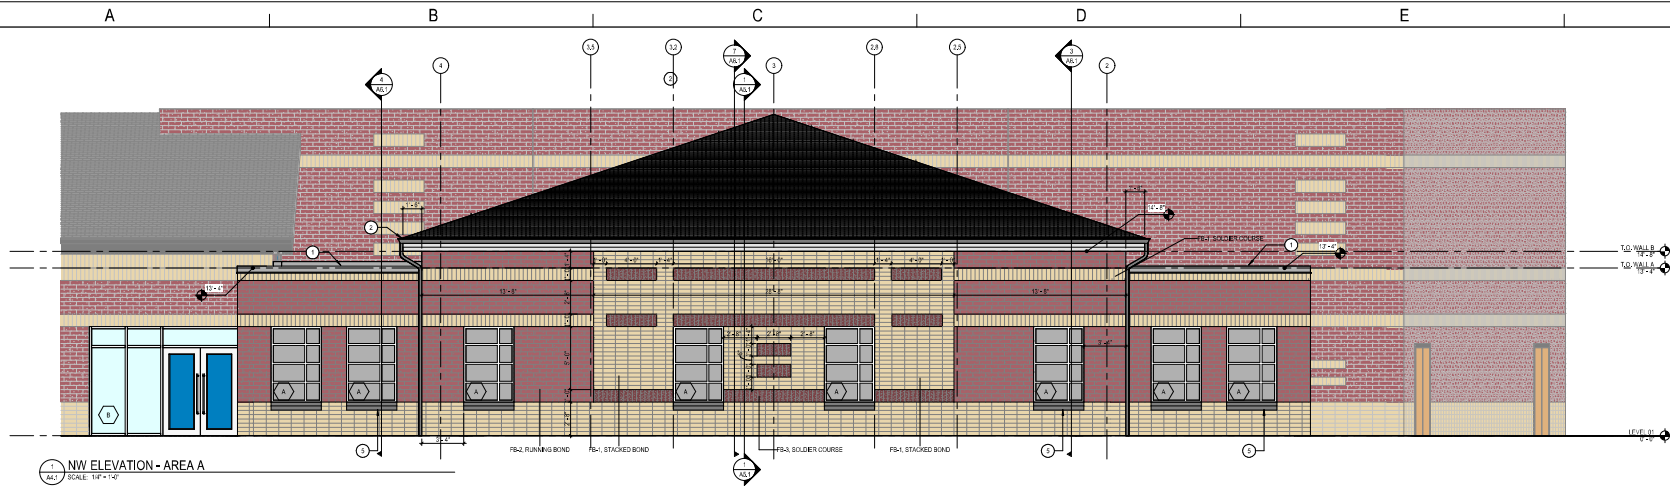

ELEVATION SHEET NOTES

1. PERMANENT METAL COPING CAP W/ CONTINUOUS CLIPS
2. PERMANENT METAL GUTTER
3. CAST STONE SILL

