



CENTRAL REPAIR SERVICES
1260 W 149TH ST OLATHE, KS



11/4/24

Revisions

A2

2
of
6



M
L
K
J
H
G
F
E
D
C
B
A

1 2 3 4 5 6 7 8 9 10 11 12 13 14 15 16



CENTRAL REPAIR SERVICES
1260 W 149TH ST OLATHE, KS




11/4/24

Revisions

A4

4
of
6

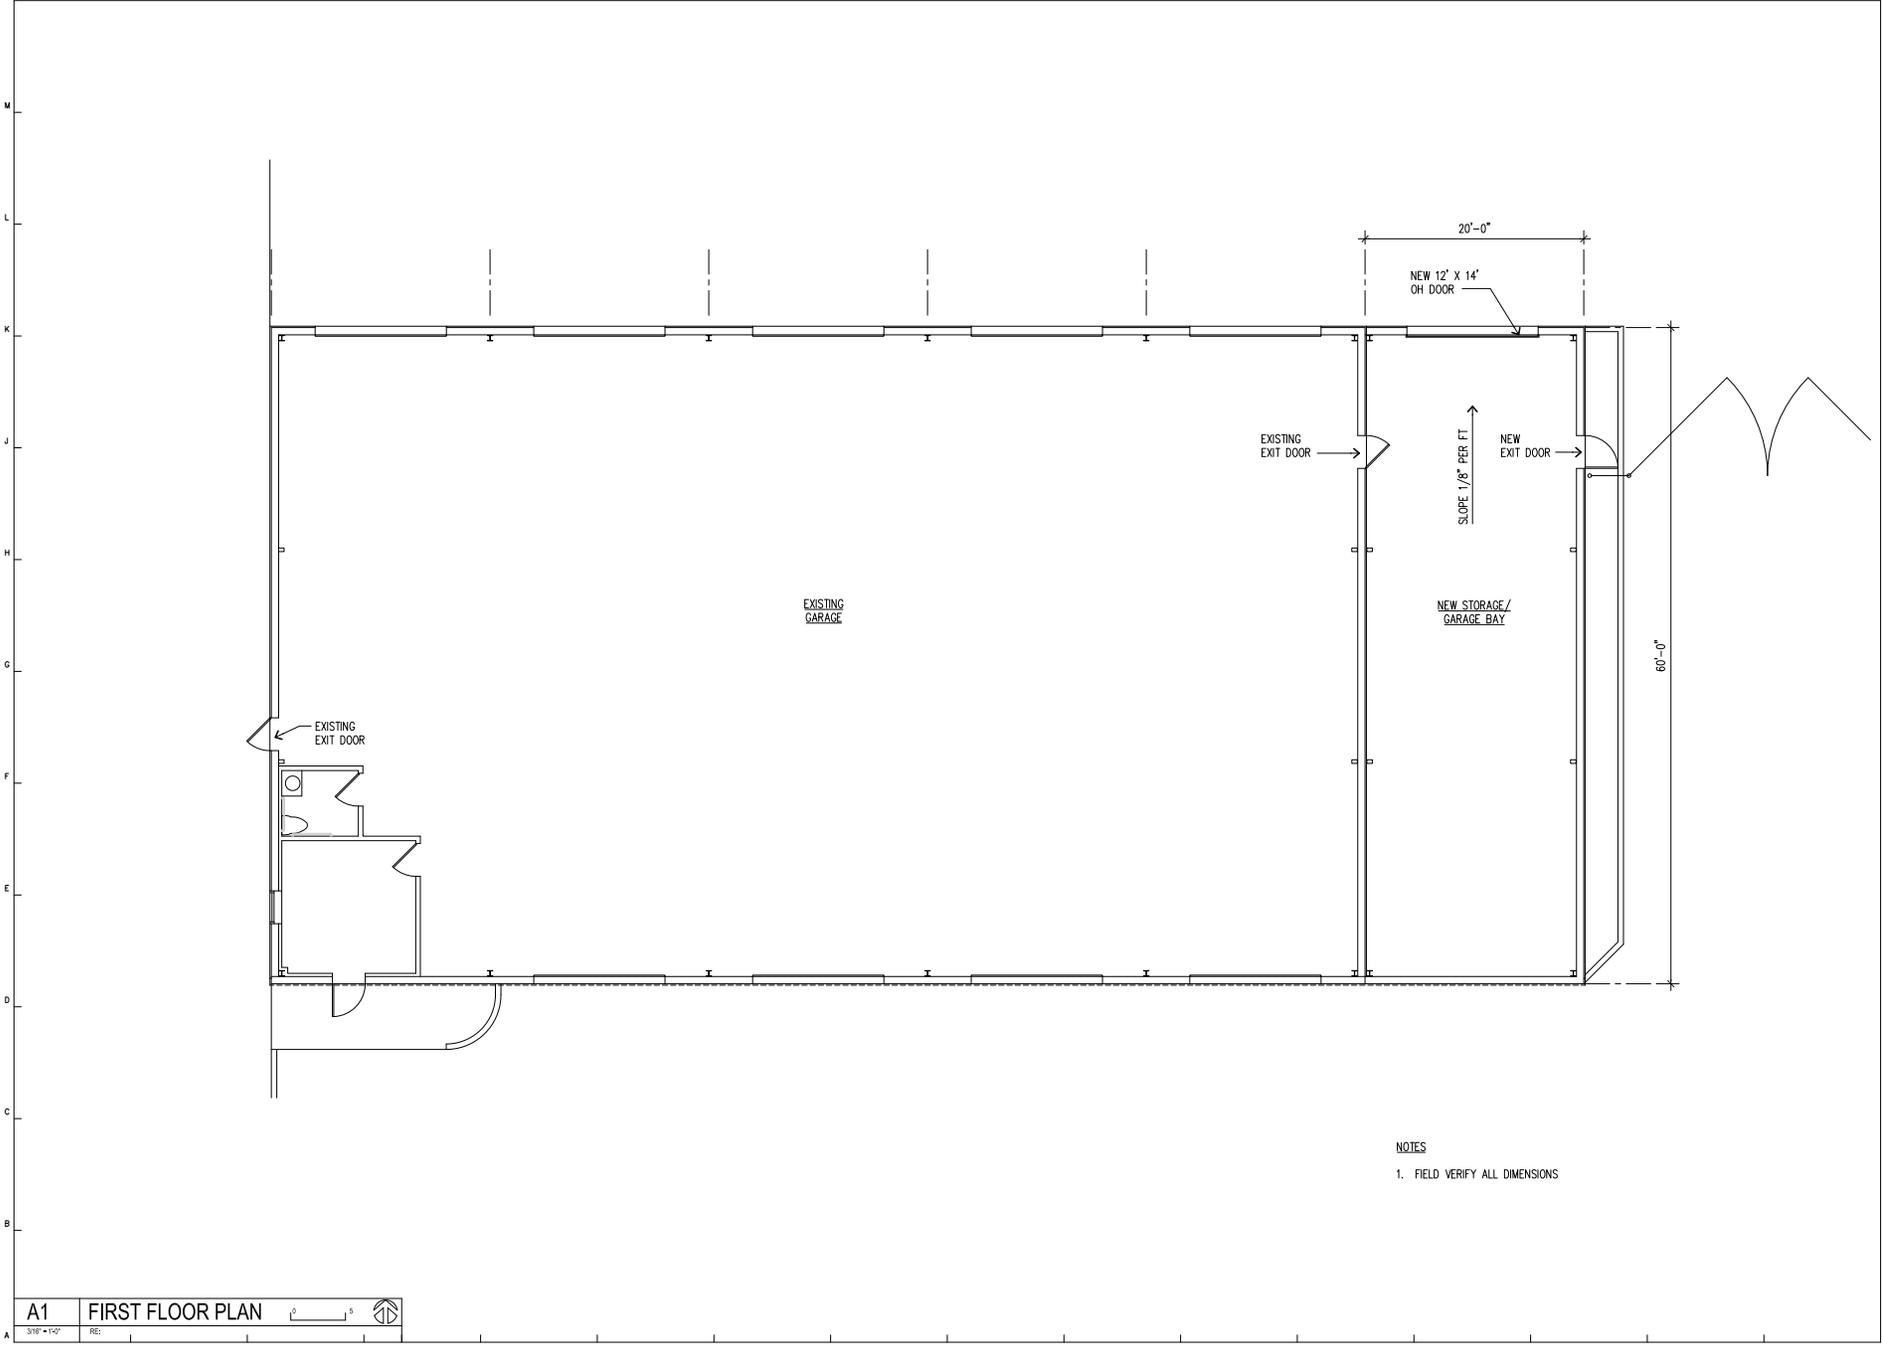

NOTES

- 1. FIELD VERIFY ALL DIMENSIONS




11/4/24

Revisions

A5

5
of
6

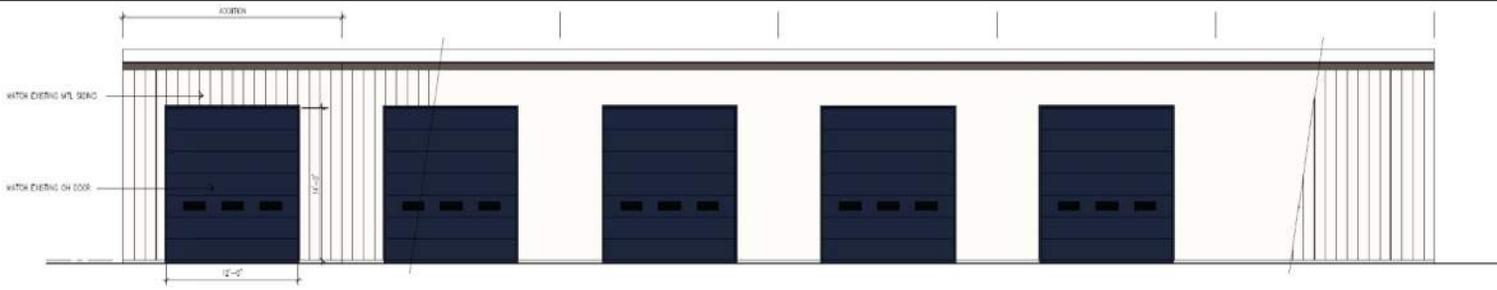


NORTH-EXISTING

MATERIAL NAME	MATERIAL CLASSIFICATION	MATERIAL SQUARE FOOTAGE	MATERIAL PERCENTAGE
METAL SIDING	CLASS 4	1080 SF	61%

NORTH-NEW AND EXISTING

MATERIAL NAME	MATERIAL CLASSIFICATION	MATERIAL SQUARE FOOTAGE	MATERIAL PERCENTAGE
METAL SIDING	CLASS 4	1250 SF	60%

J1 NORTH 3/16" = 1'-0"

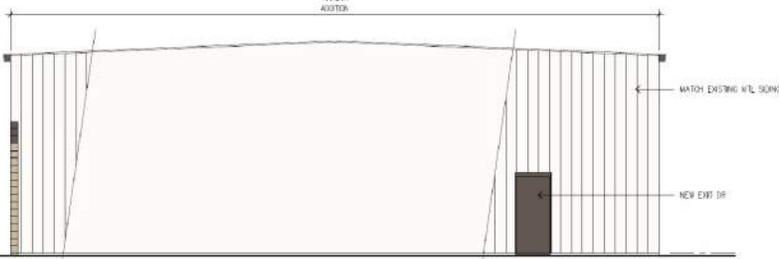

EAST-EXISTING

MATERIAL NAME	MATERIAL CLASSIFICATION	MATERIAL SQUARE FOOTAGE	MATERIAL PERCENTAGE
METAL SIDING	CLASS 4	1100 SF	98%

EAST-NEW AND EXISTING

MATERIAL NAME	MATERIAL CLASSIFICATION	MATERIAL SQUARE FOOTAGE	MATERIAL PERCENTAGE
METAL SIDING	CLASS 4	1100 SF	98%


E1 EAST 3/16" = 1'-0"

SOUTH-EXISTING

MATERIAL NAME	MATERIAL CLASSIFICATION	MATERIAL SQUARE FOOTAGE	MATERIAL PERCENTAGE
SPLIT-FACED BLOCK	CLASS 3	543	31%
PLAIN, FLAT-FACED BLOCK	CLASS 4	143	8%
METAL SIDING	CLASS 4	350	20%

SOUTH-NEW AND EXISTING

MATERIAL NAME	MATERIAL CLASSIFICATION	MATERIAL SQUARE FOOTAGE	MATERIAL PERCENTAGE
SPLIT-FACED BLOCK	CLASS 3	748	35%
PLAIN, FLAT-FACED BLOCK	CLASS 4	183	9%
METAL SIDING	CLASS 4	459	22%

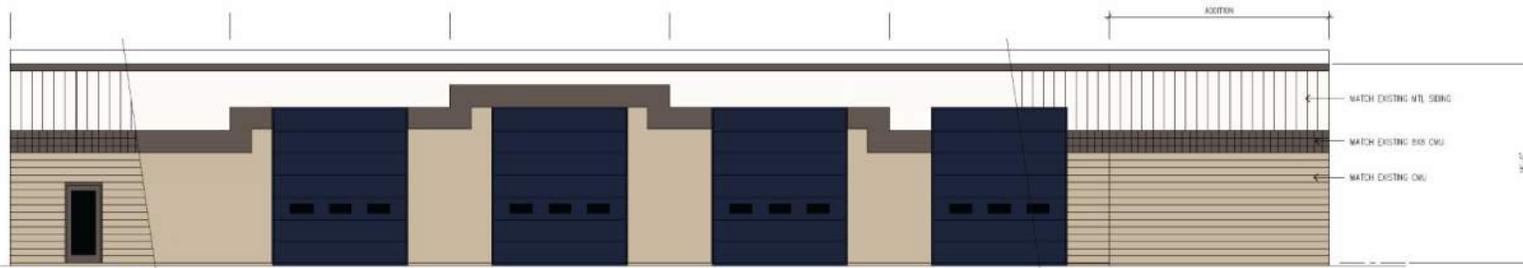

A1 SOUTH 3/16" = 1'-0"




11/4/24

Revisions

A6

6
of
6

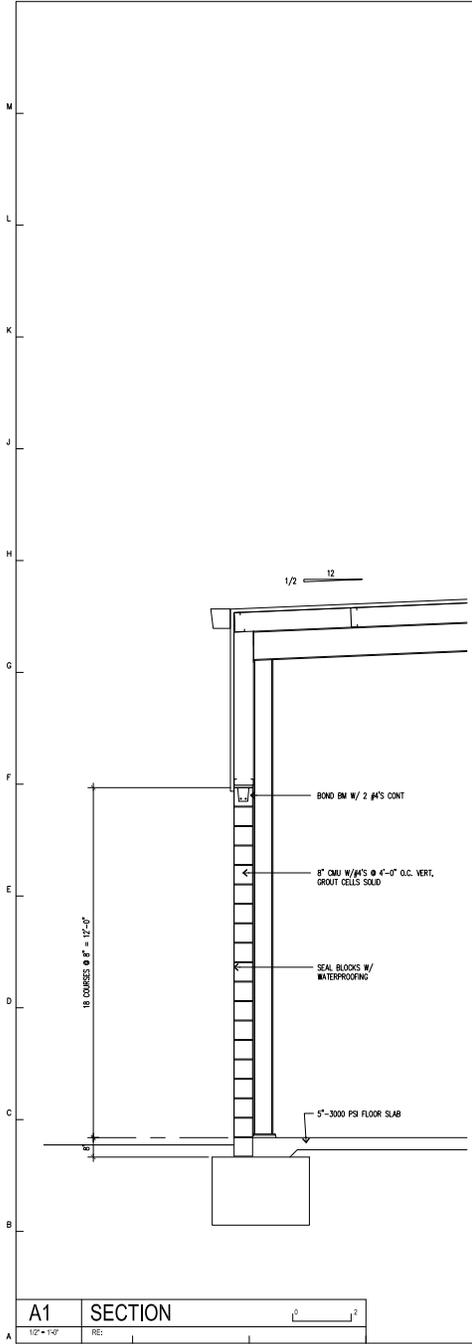

A1 SECTION