


1 2 3 4 5 6 7 8 9 10 11 12 13 14

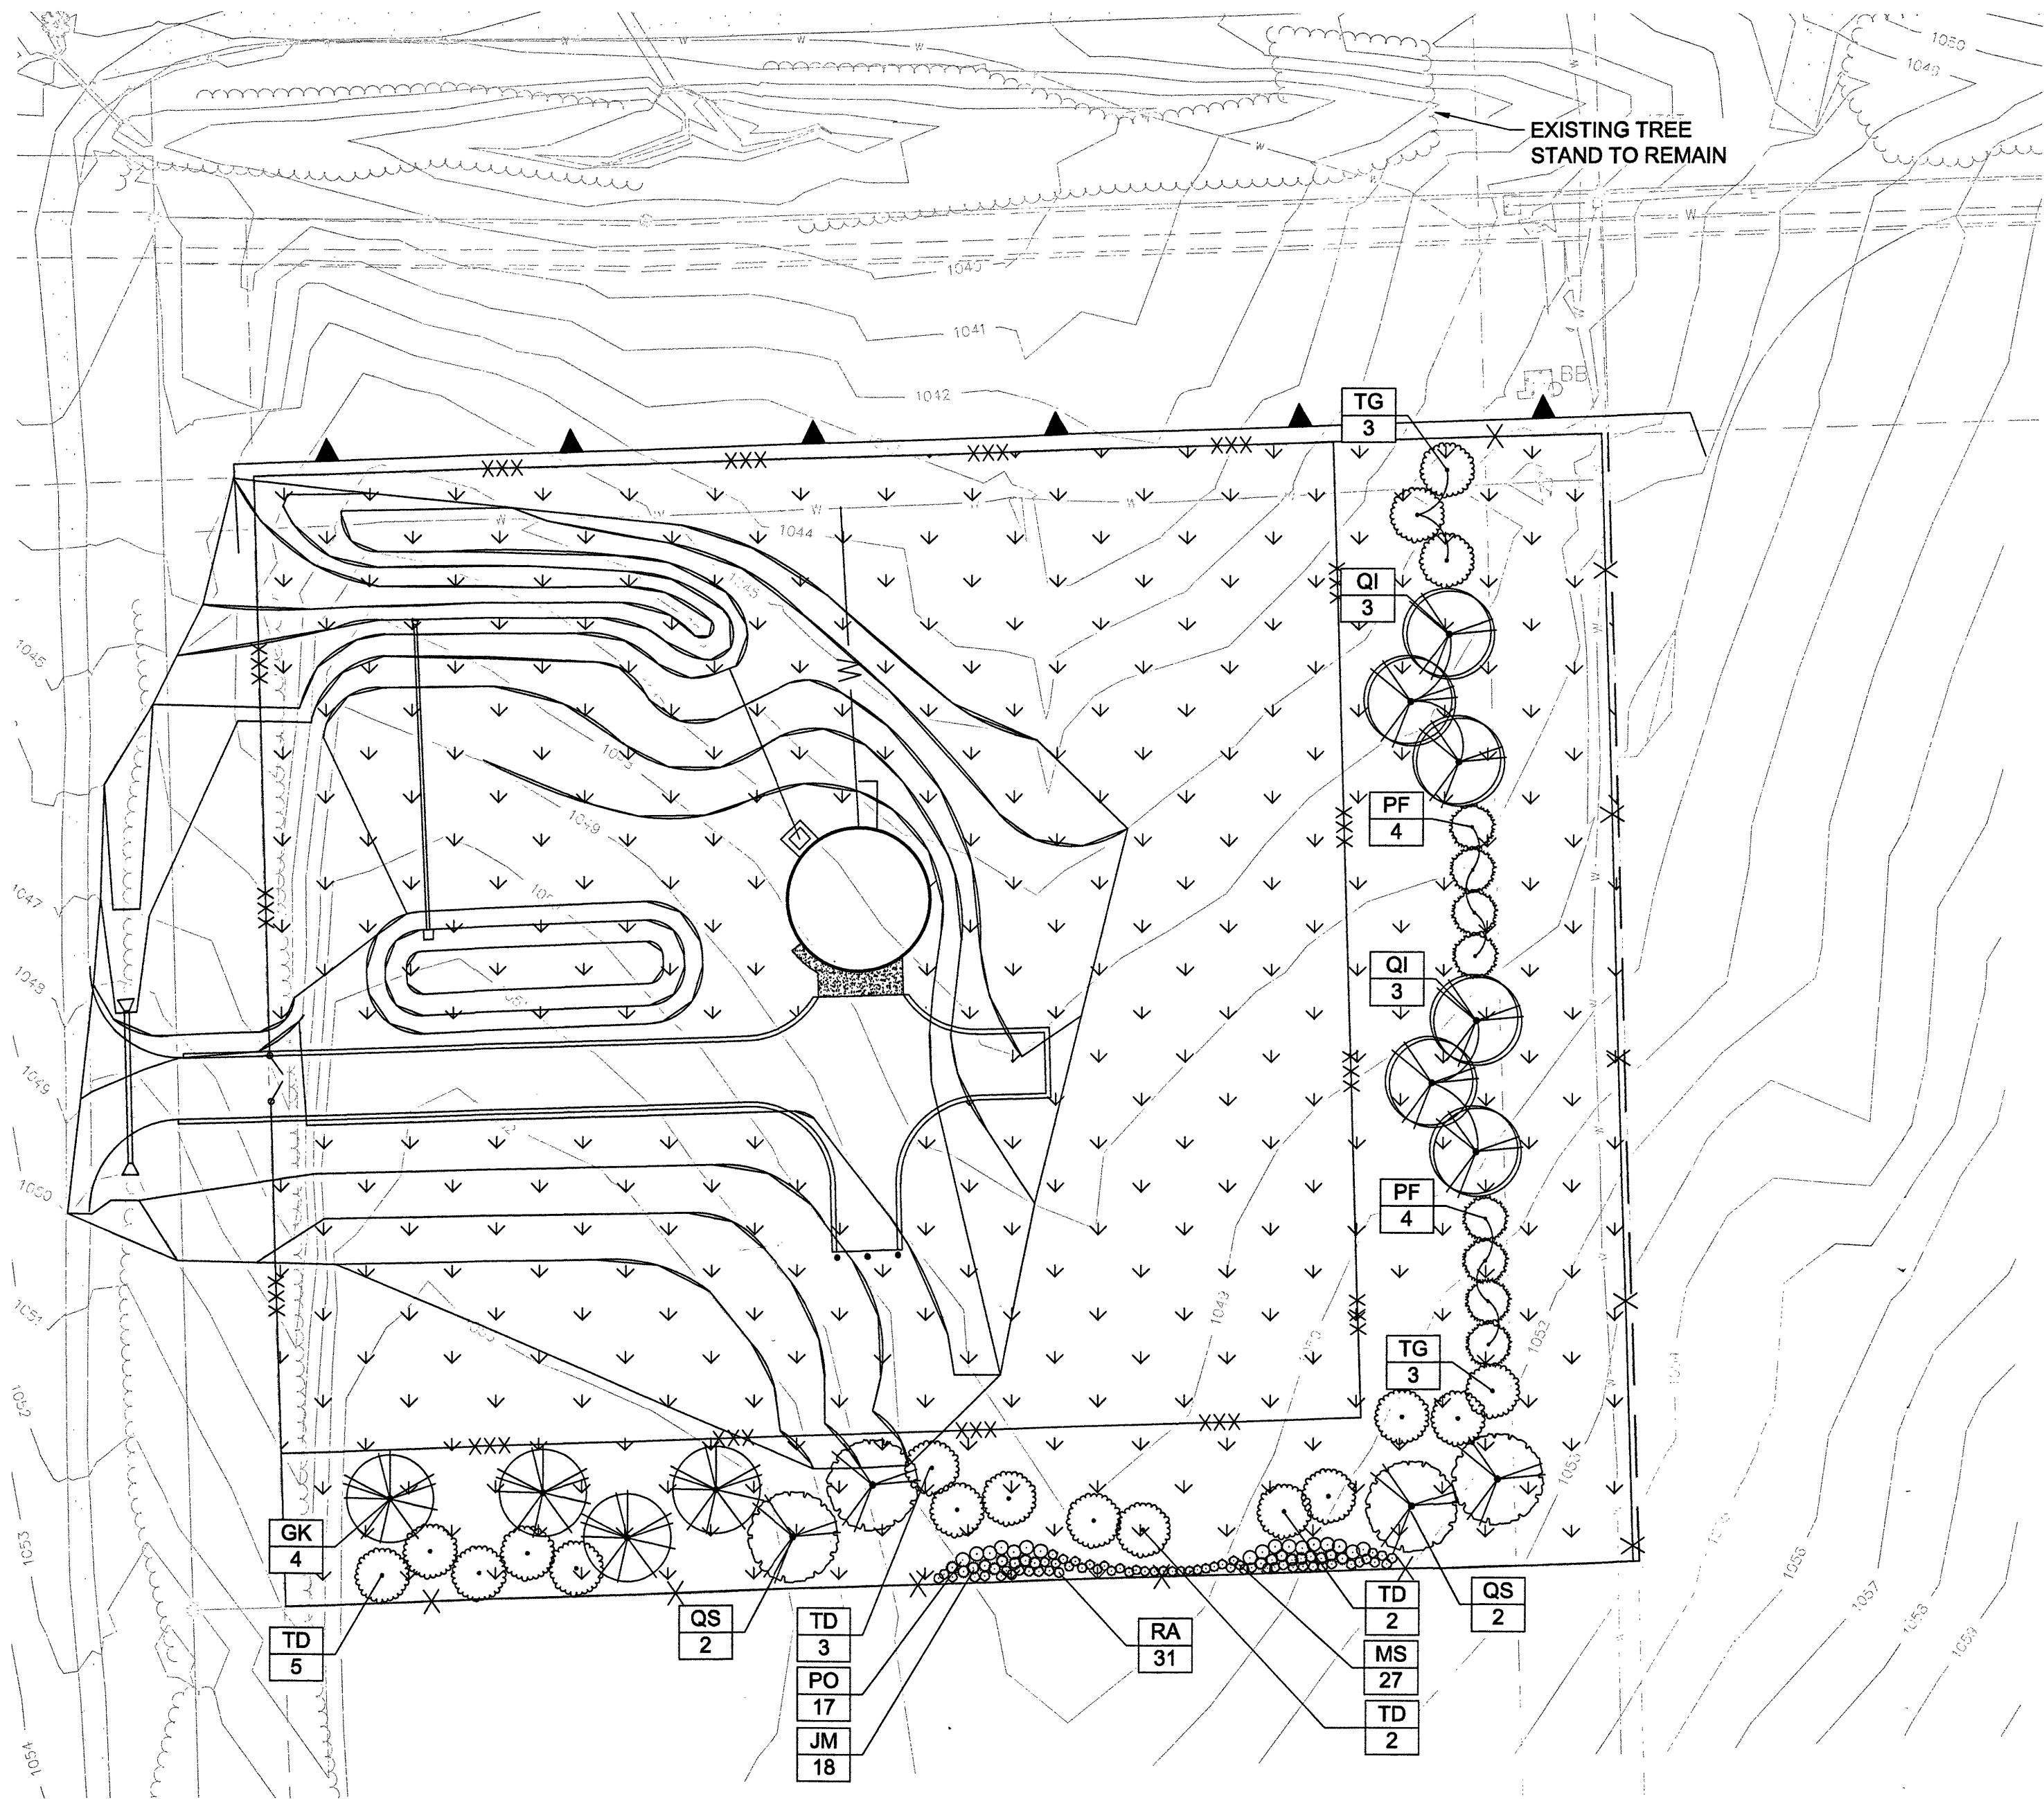

LEGEND:

DECIDUOUS TREE

EVERGREEN TREE

TURF GRASS

PLANT SCHEDULE					
TREES	BOTANICAL NAME	COMMON NAME	COND	QTY	SIZE
GK	Gymnocladus dioica	Kentucky Coffee Tree	B & B	4	2 1/2" CAL.
PF	Pinus flexilis 'Vanderwolf's Pyramid'	Vanderwolf's Pyramid Pine	B & B	8	7' HT.
QI	Quercus imbricaria	Shingle Oak	B & B	6	2 1/2" CAL.
QS	Quercus shumardii	Shumard Red Oak	B & B	4	2 1/2" CAL.
TG	Thuja occidentalis 'Green Giant'	Green Giant Arborvitae	B & B	11	7' HT.
TD	Taxodium distichum 'Mickelson'	Shawnee Brave Bald Cypress	B & B	7	2 1/2" CAL.
SHRUBS	BOTANICAL NAME	COMMON NAME	COND	QTY	SIZE
JM	Juniperus chinensis 'Monlop'	Mint Julep Juniper	CONT.	18	3 GAL.
PO	Physocarpus opulifolius	Amber Jubilee Ninebark	CONT.	17	5 GAL.
RA	Rhus aromatica	Gro-low sumac	CONT.	31	3 GAL.
GRASSES	BOTANICAL NAME	COMMON NAME	COND	QTY	SIZE
MS	Miscanthus sinensis	Maiden grass	CONT.	27	3 GAL.

no.	date	by	ckd	desc
A	2/20/19	RG	BMS	ISSUED FOR REVIEW
B	6/24/19	RG	BMS	ISSUED FOR OLATHE REVIEW
C	7/31/19	RG	BMS	ISSUED FOR OLATHE REVIEW

PRELIMINARY - FOR CONSTRUCTION

BURNS MEDONNEL

9400 WARD PARKWAY
KANSAS CITY, MO 64114
816-333-9400
BMCD LICENSE NO. E-66

date	detailed
FEBRUARY 2019	R. G.
designed	checked
B. SWARTZ	

Water
Water District No. 1 of Johnson County, Kansas

JOHNSON COUNTY, KANSAS

ELEVATED TANKS PROJECT
2 MG ELEVATED STORAGE

LANDSCAPE PLAN	
project	contract
111857/111858	MP-19003
drawing	
L003	

sheet	of
file	111857-111858_L003.dwg

