


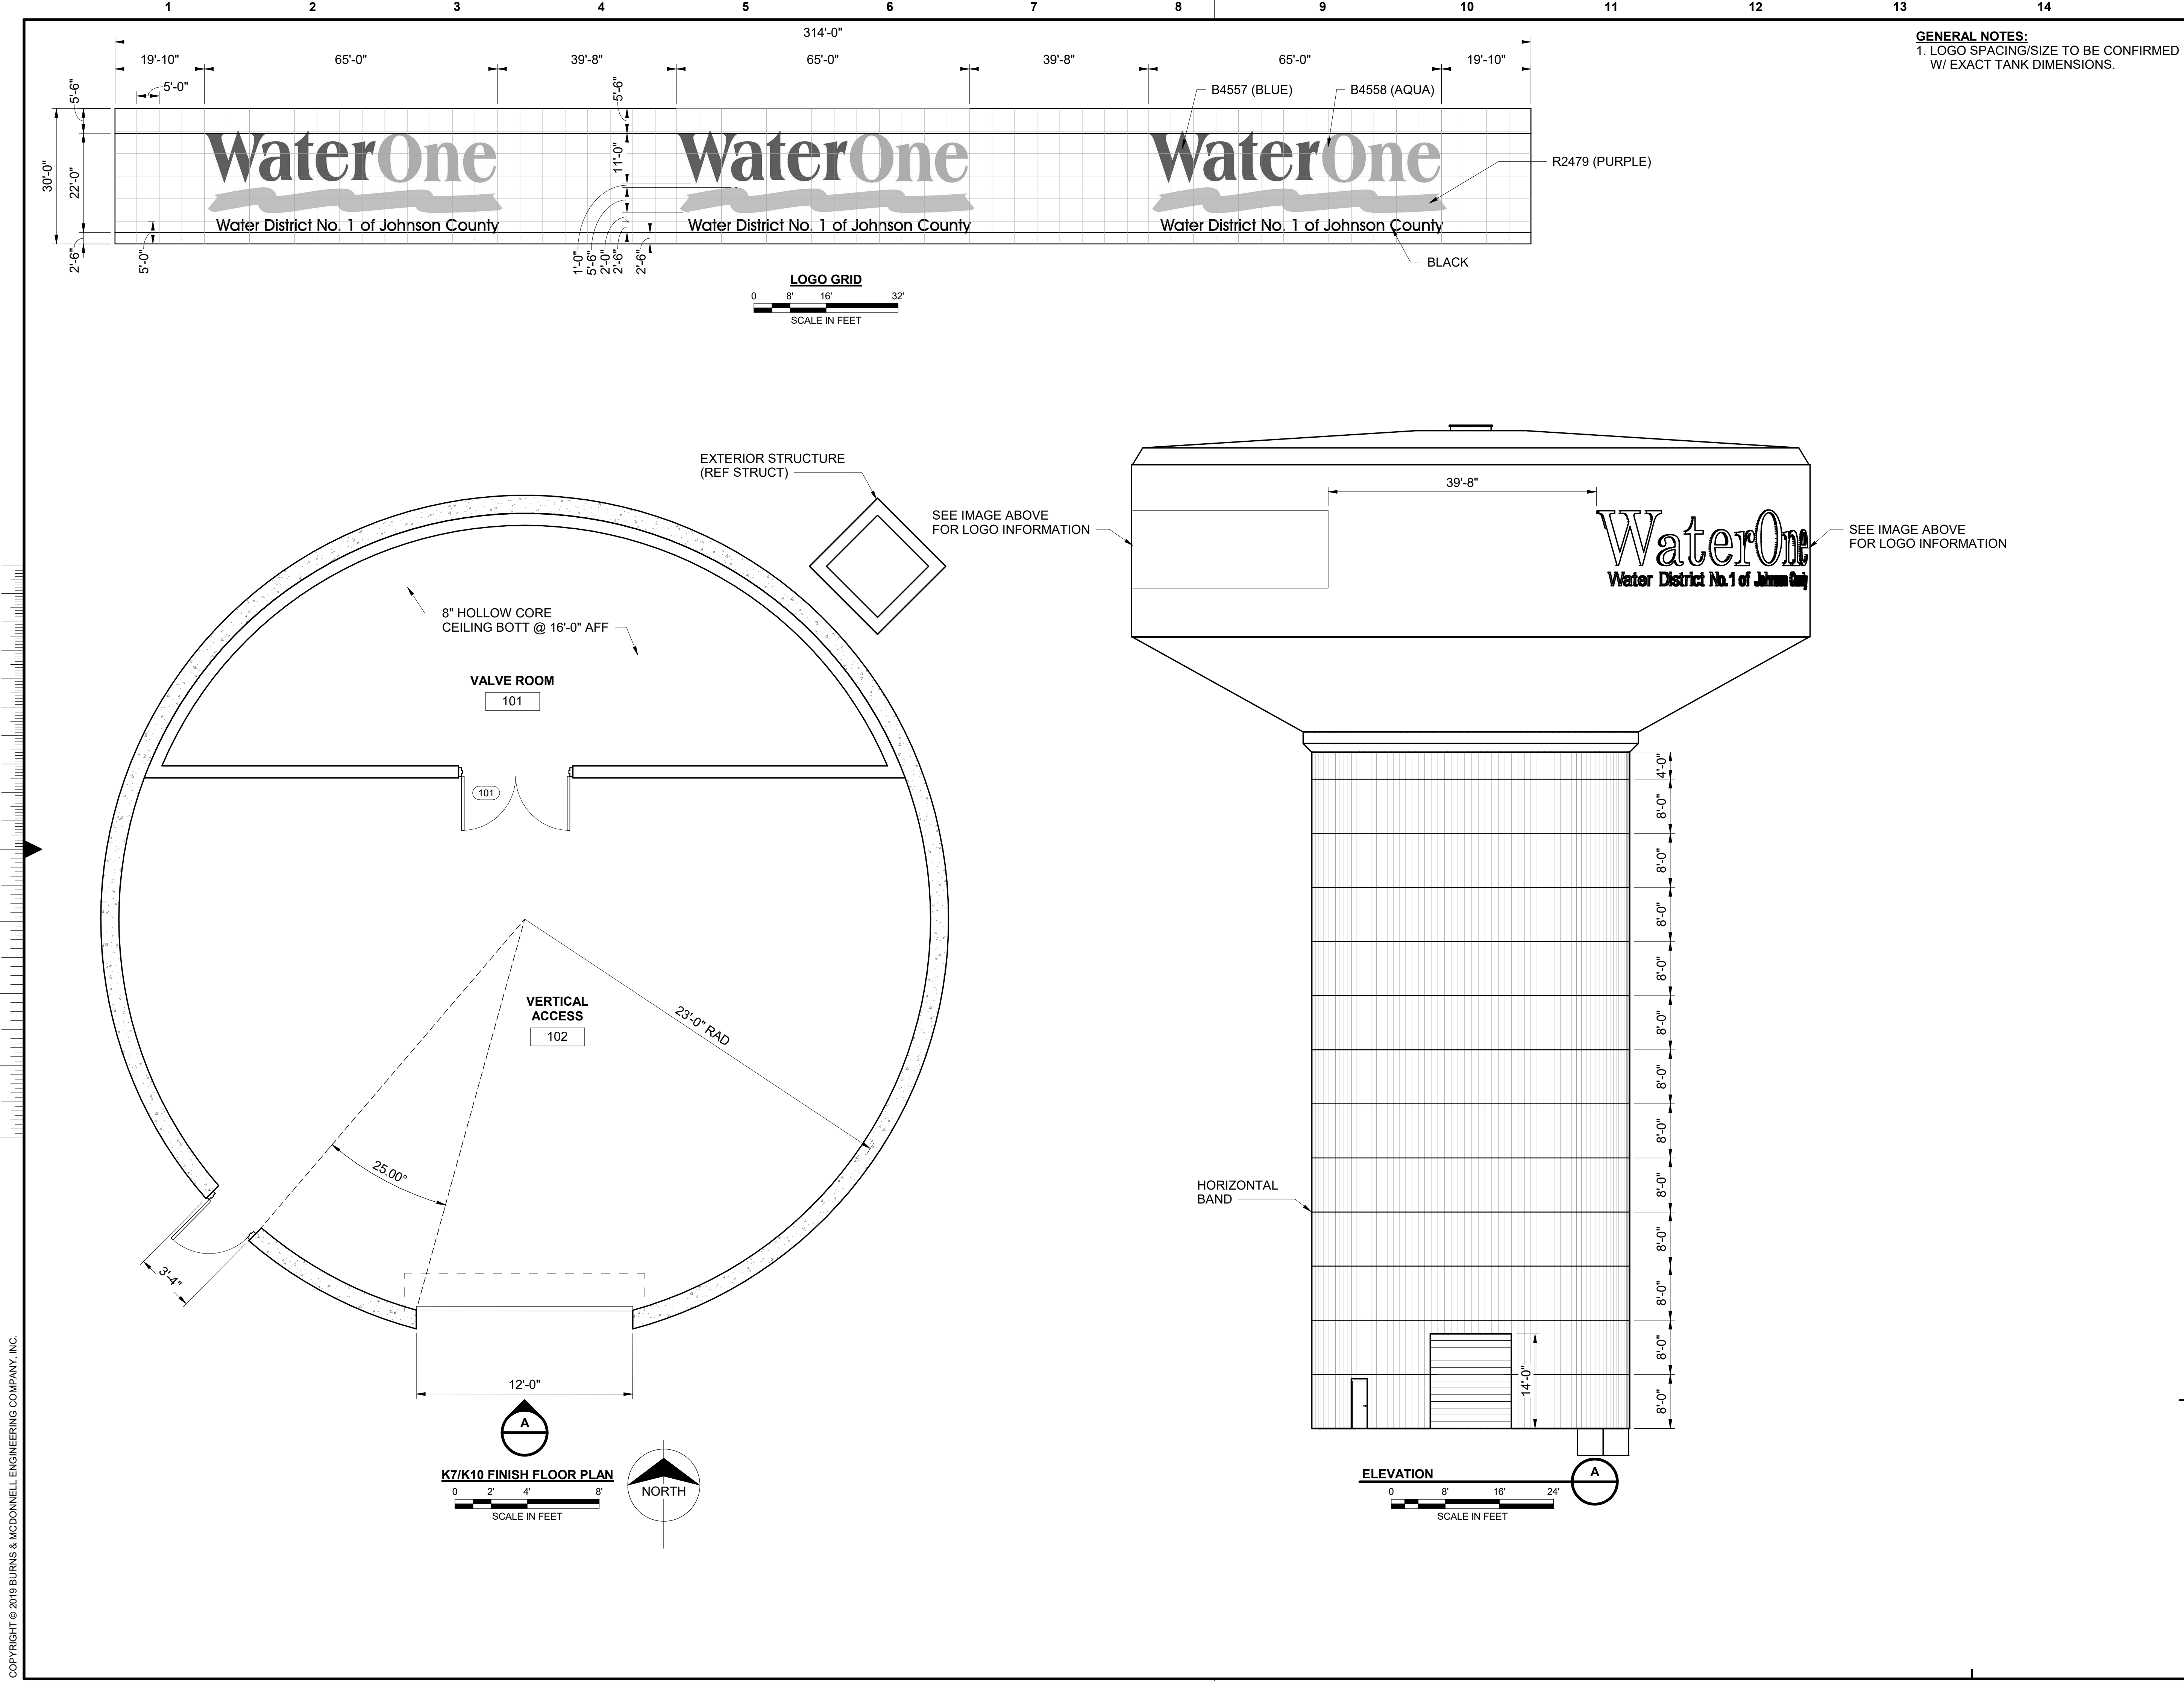

no.	date	by	ckd	description
A	2/20/19	RPG	RPL	ISSUED FOR PRELIMINARY REVIEW
B	6/24/19	RPG	RPL	ISSUED FOR CITY OF OLATHE REVIEW
C	7/3/19	RPG	RPL	ISSUED FOR 60% REVIEW

PRELIMINARY - NOT FOR CONSTRUCTION

BURNS

MCDONNELL

9400 WARD PARKWAY
KANSAS CITY, MO 64114
816-333-9400
BMCD LICENSE NO. E-65

date

FEBRUARY 4, 2019

detailed

R. GUIN

designed

R. LANG

checked

WaterOne

Water District No. 1 of Johnson County

JOHNSON COUNTY, KANSAS

ELEVATED TANKS PROJECT

FLOOR PLAN, ELEVATION AND LOGO

project

111857/111858

contract

MP-19003/MP-18002

drawing

A003

rev.

C

sheet

of

sheets

file

7/1/2019 3:38:22 PM

BIM 360://111857_199ELEV/TANK/111858_A_2 MILL TANK CENTRAL_rguin@burnsmod.com.rvt