


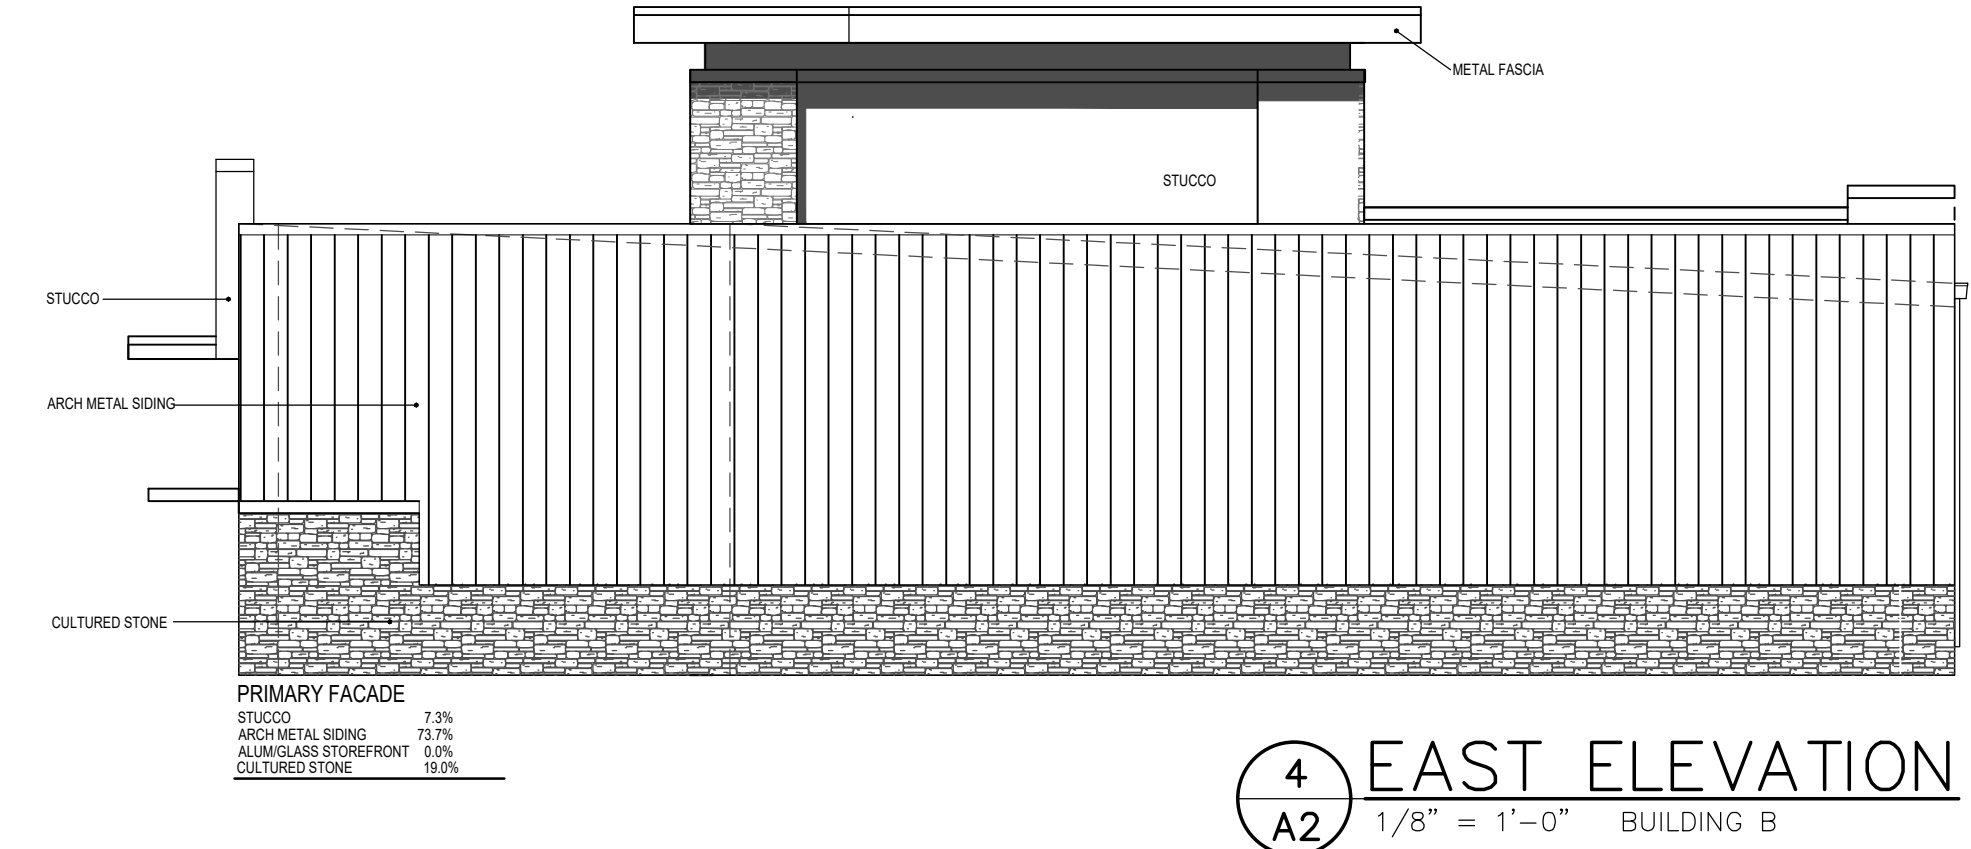

BUILDING B



**SULLIVAN
PALMER**
ARCHITECTS

JOHN M. SULLIVAN, AIA
JENNIFER PALMER, AIA
10000 Wilshire Blvd., 4602
Beverly Hills, CA 90210
PHONE: (310) 858-8840
FAX: (310) 858-0724

Date:
05 JULY 2019

Revision:
02 SEPT 2019

[illegible]

Drawn by:
MWM

Sheet:

A2 ELEVATIONS