



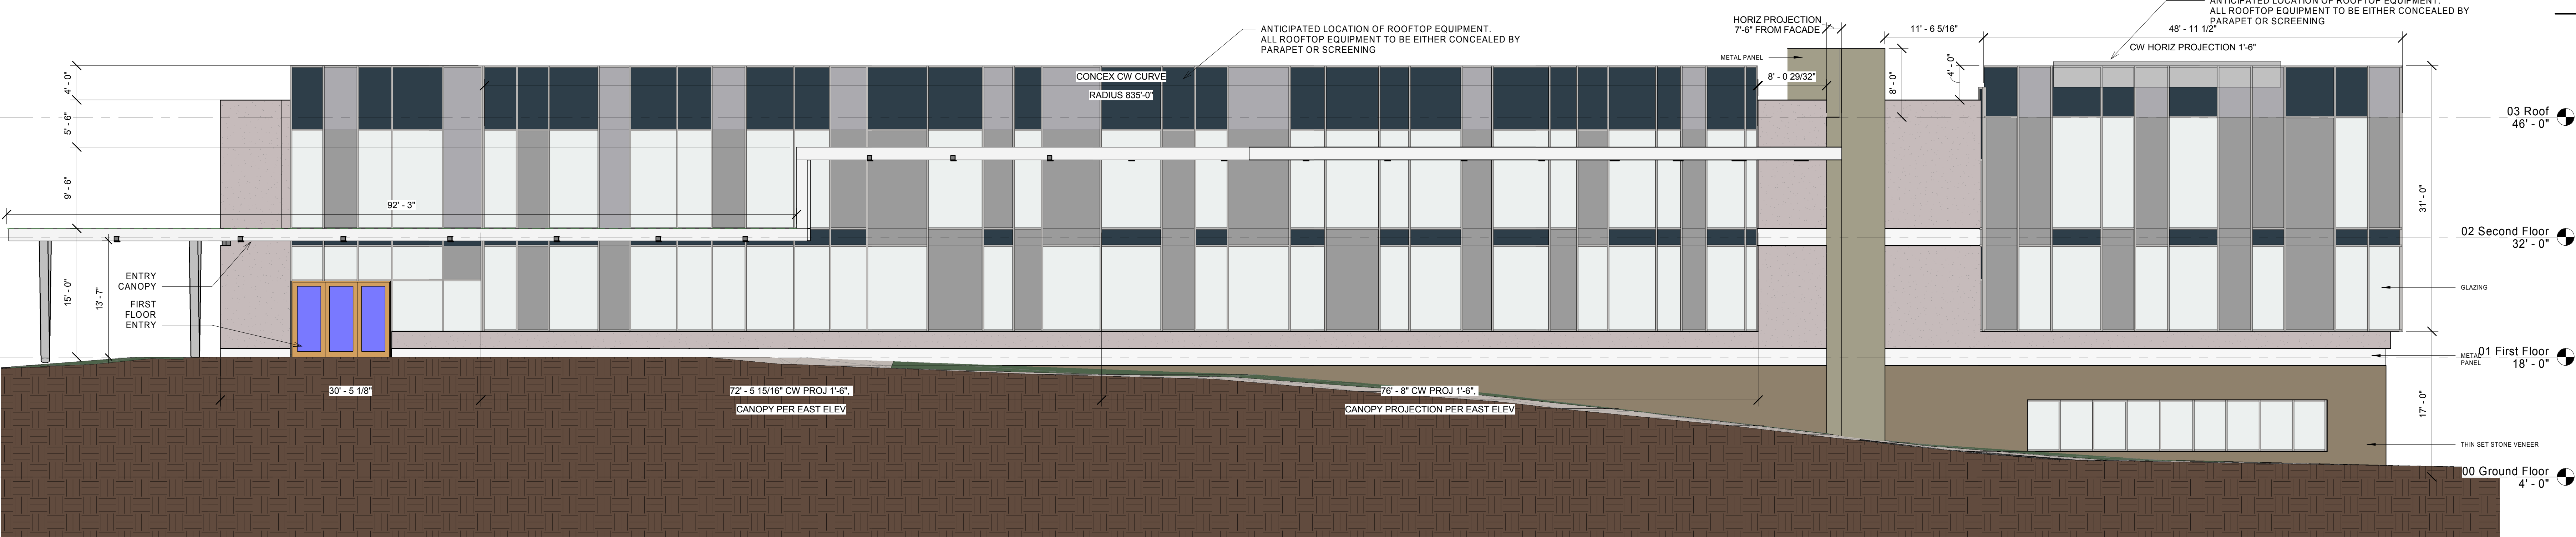

1 NORTH ELEVATION
1/8" = 1'-0"

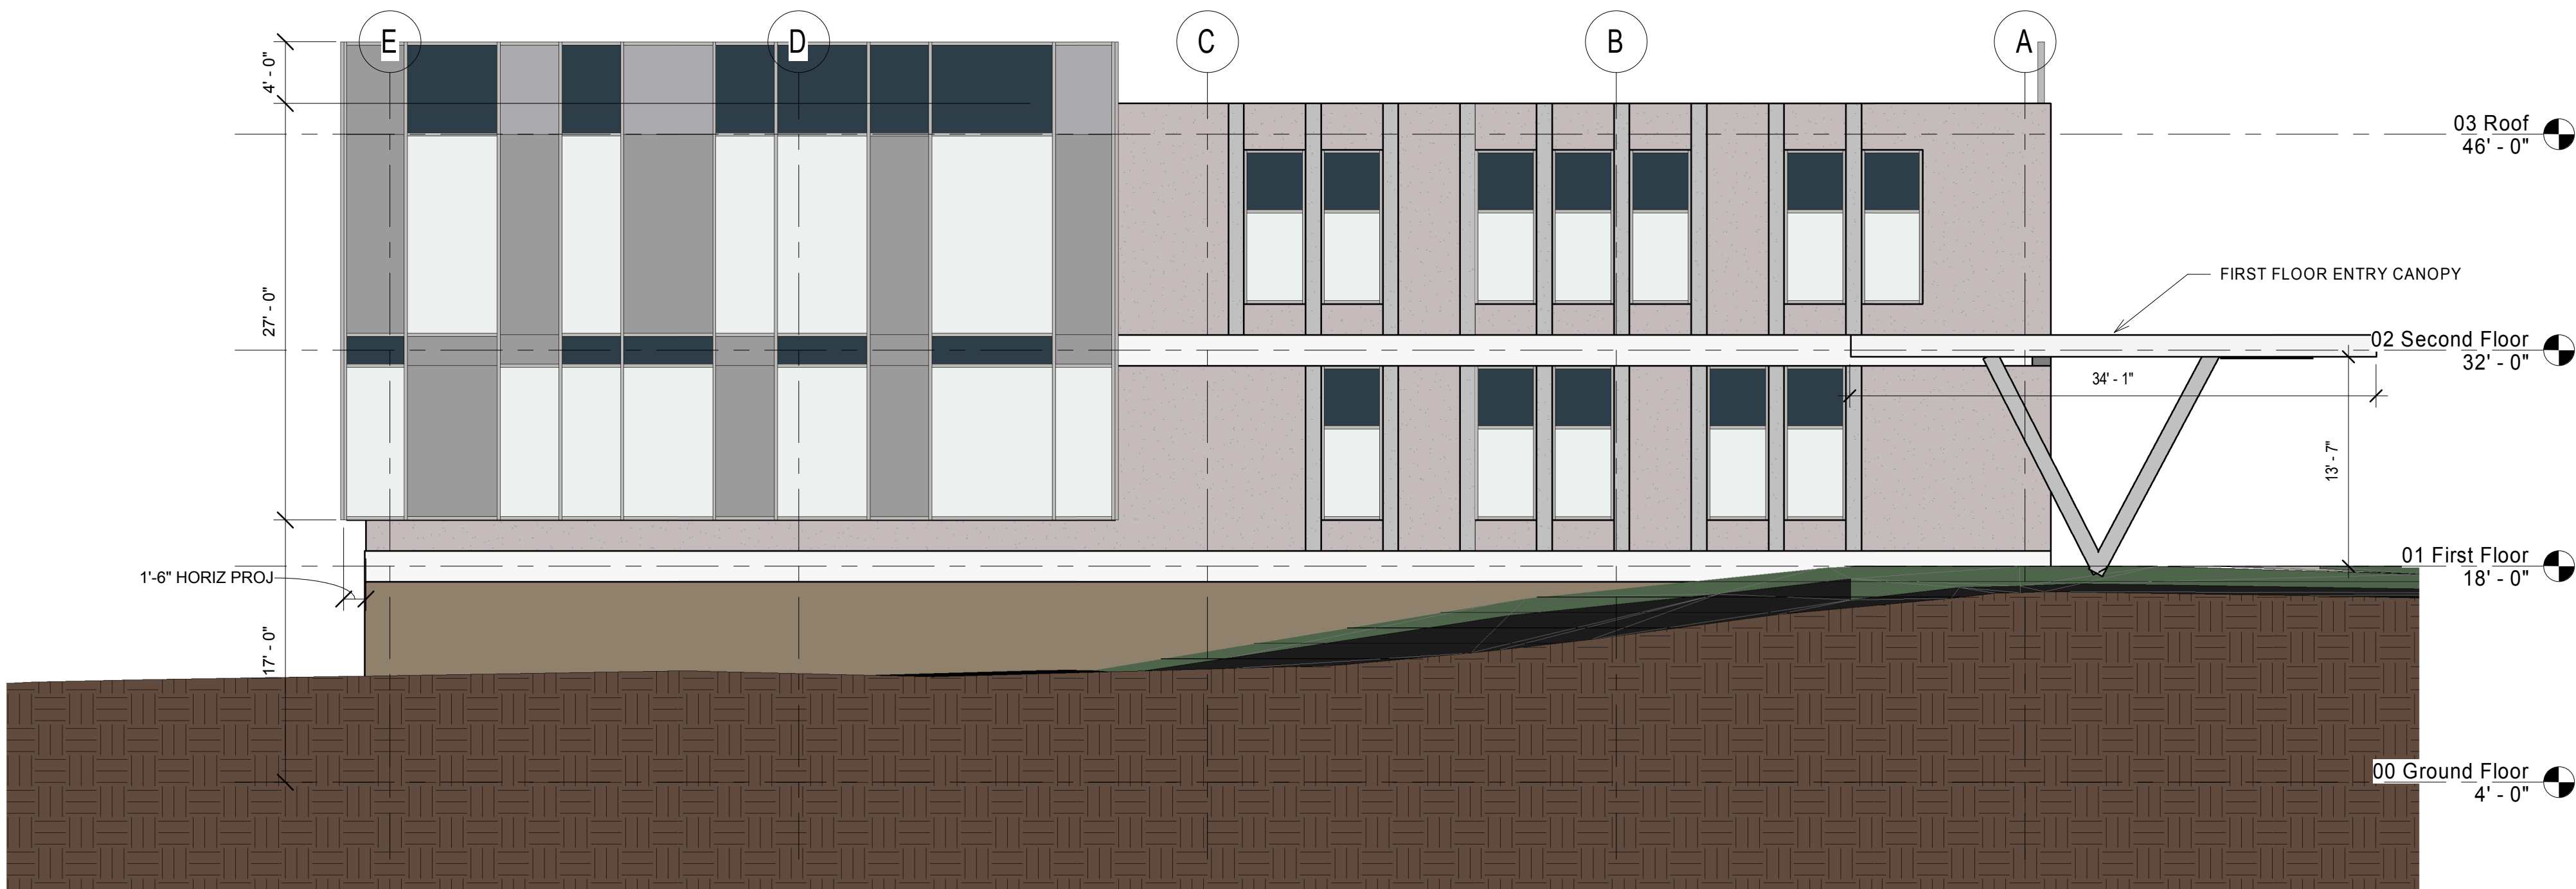


2 EAST ELEVATION
1/8" = 1'-0"

	NORTH ELEVATION	EAST ELEVATION	SOUTH ELEVATION
CAST STONE VENEER	789 SF	926 SF	1408 SF
THIN SET STONE	472 SF	430 SF	1191 SF
METAL PANEL	270 SF	216 SF	445 SF
VISION GLAZING	3793 SF	1432 SF	3616 SF
SPANDREL GLAZING	1543 SF	597 SF	1119 SF

GENERAL ELEVATION NOTES:
1. ALL MATERIALS CLASSIFIED AS CLASS 1.
2. GLASS ON ALL FACADES > 50%

OLATHE MEDICAL OFFICE BUILDING

MARK	DATE	DESCRIPTION
------	------	-------------

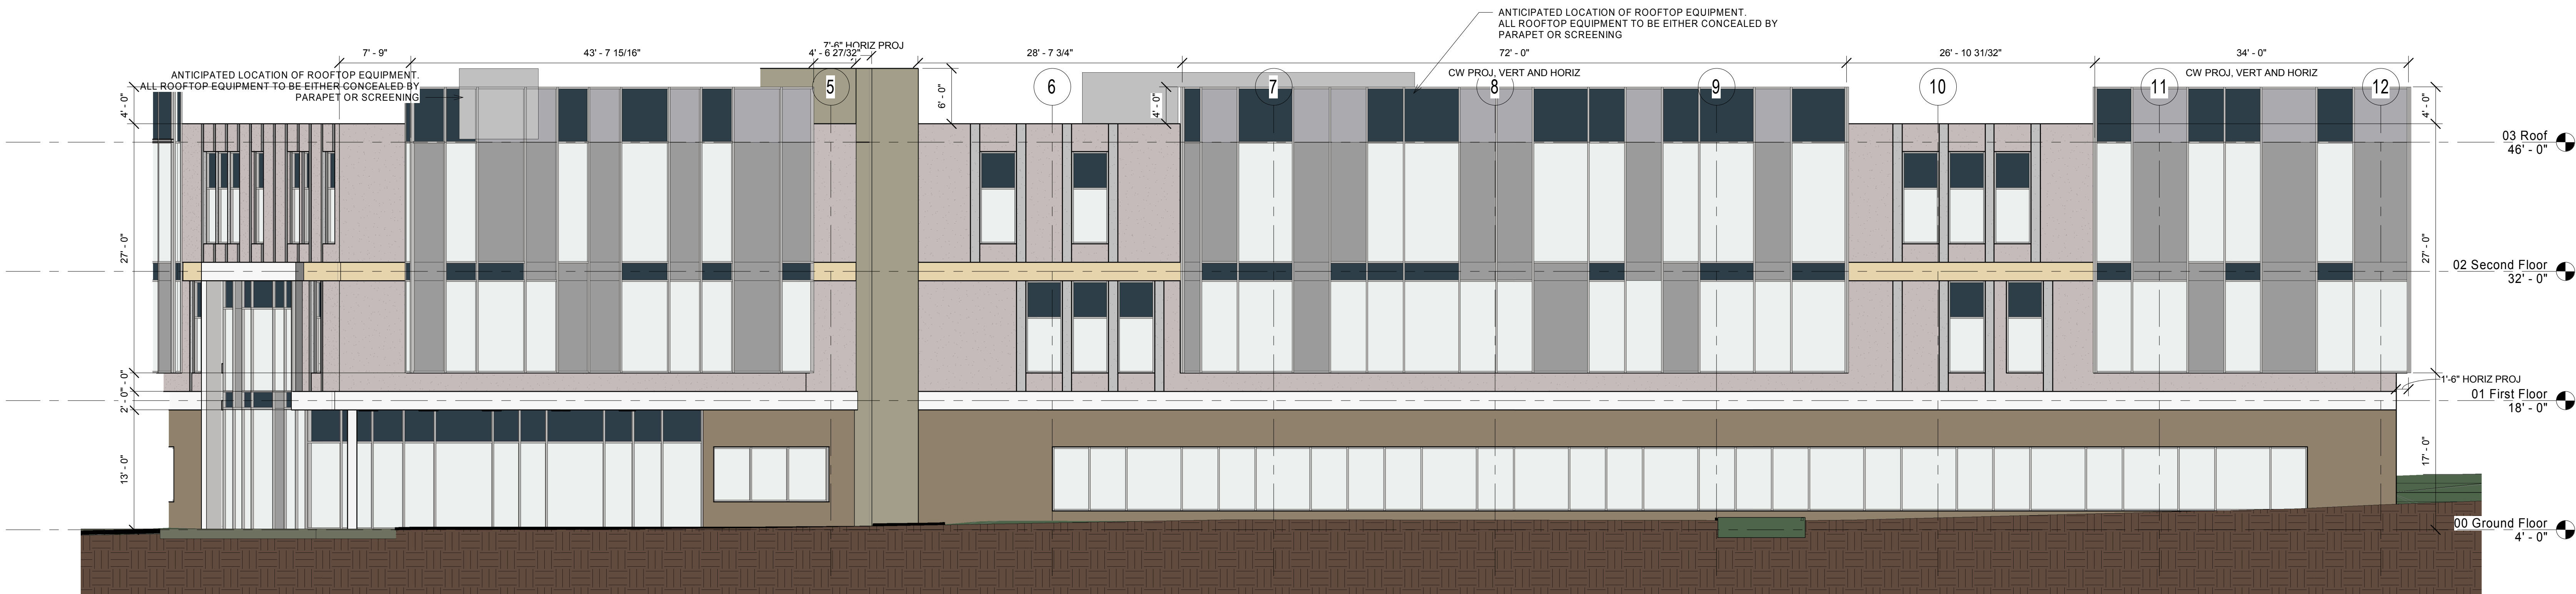

3 SOUTH ELEVATION
1/8" = 1'-0"

PRELIMINARY DRAWING
NOT FOR CONSTRUCTION

EXTERIOR ELEVATIONS

DATE 13 November 2019
BSALS PROJECT NO. 20790001

A200