
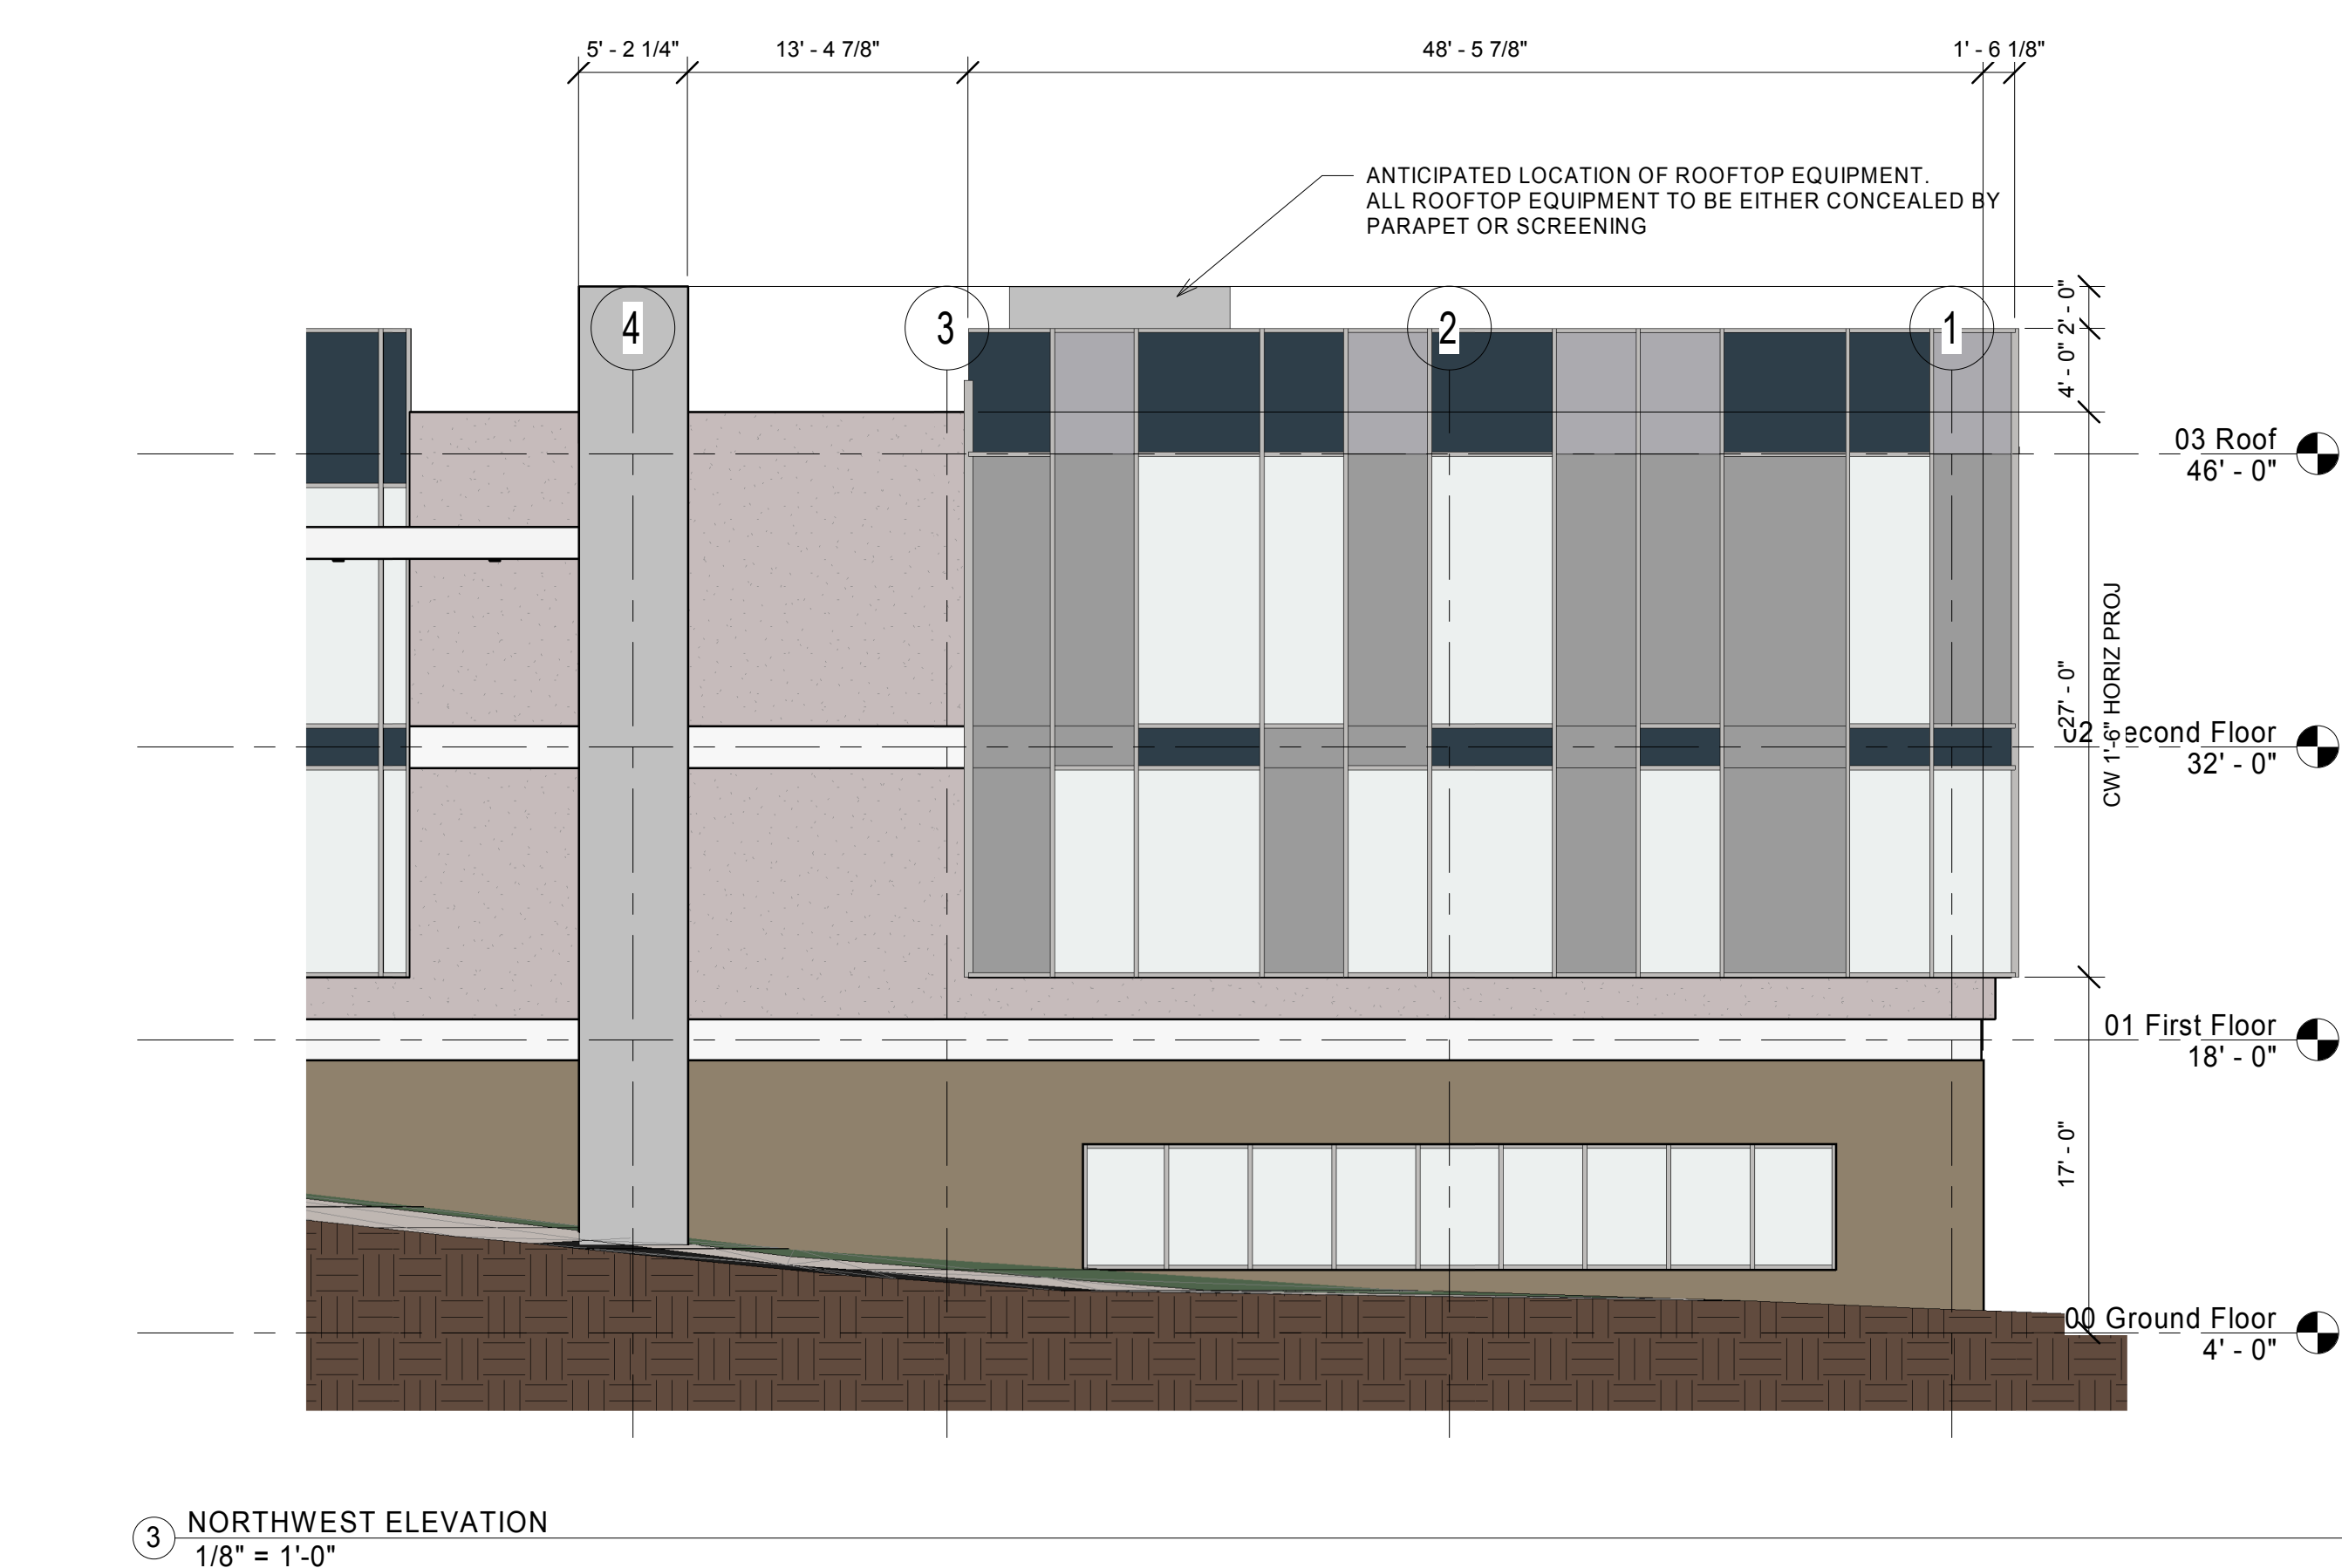


	SOUTHEAST ELEVATION	WEST ELEVATION	NORTHWEST ELEVATION
CAST STONE VENEER	602 SF	1069 SF	527 SF
THIN SET STONE	178 SF	559 SF	607 SF
METAL PANEL	417 SF	336 SF	389 SF
VISION GLAZING	1541 SF	2246 SF	1365 SF
SPANDREL GLAZING	556 SF	715 SF	401 SF

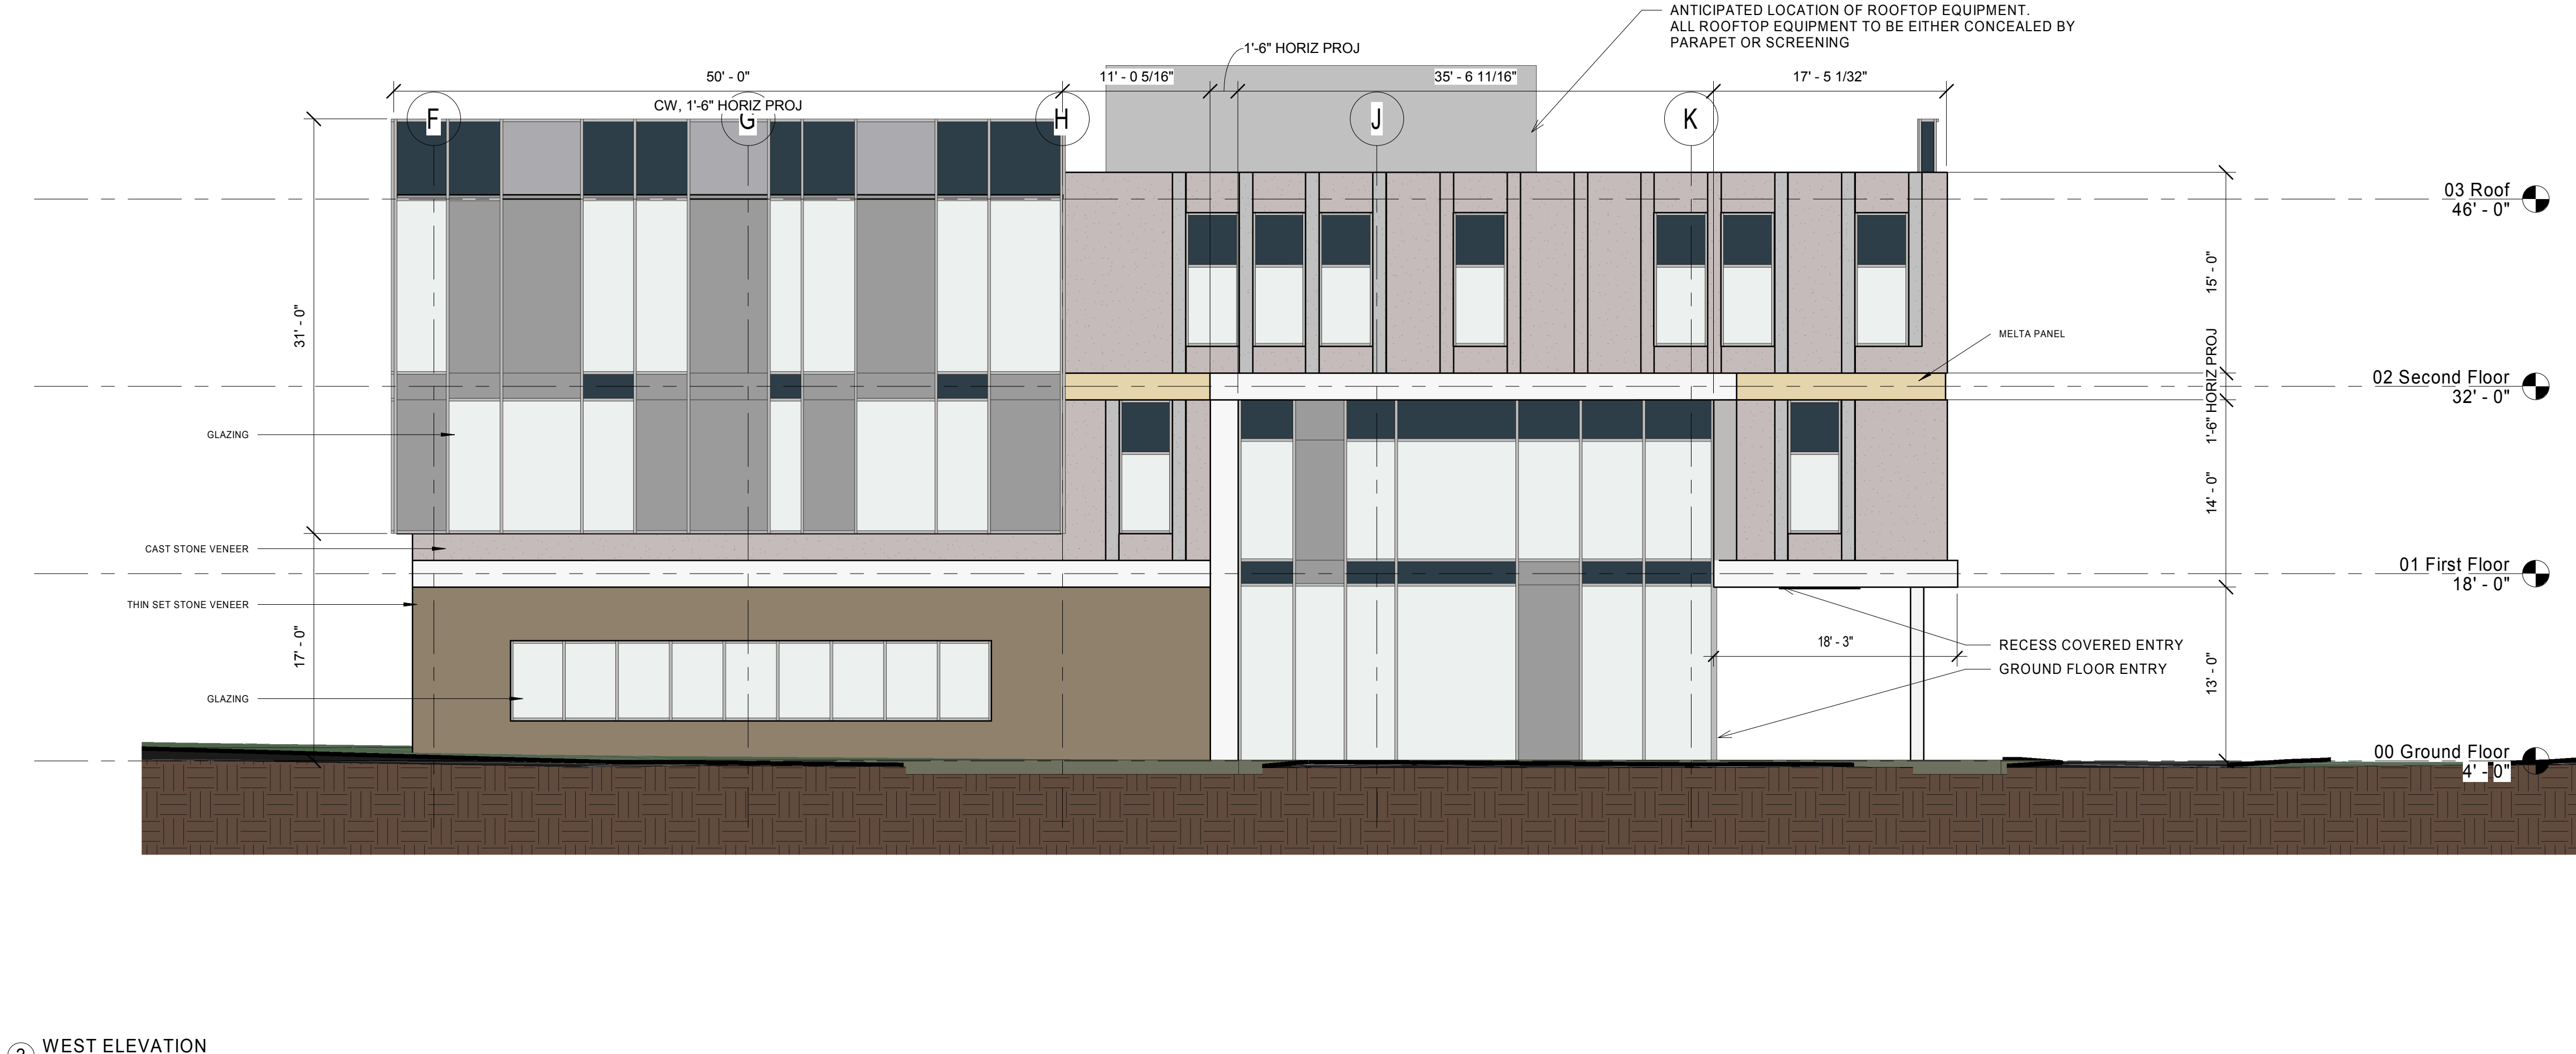

OLATHE
MEDICAL
OFFICE
BUILDING

MARK	DATE	DESCRIPTION
------	------	-------------

PRELIMINARY DRAWING
NOT FOR CONSTRUCTION

EXTERIOR ELEVATIONS

DATE	13 November 2019
BSALS PROJECT NO.	20790001