


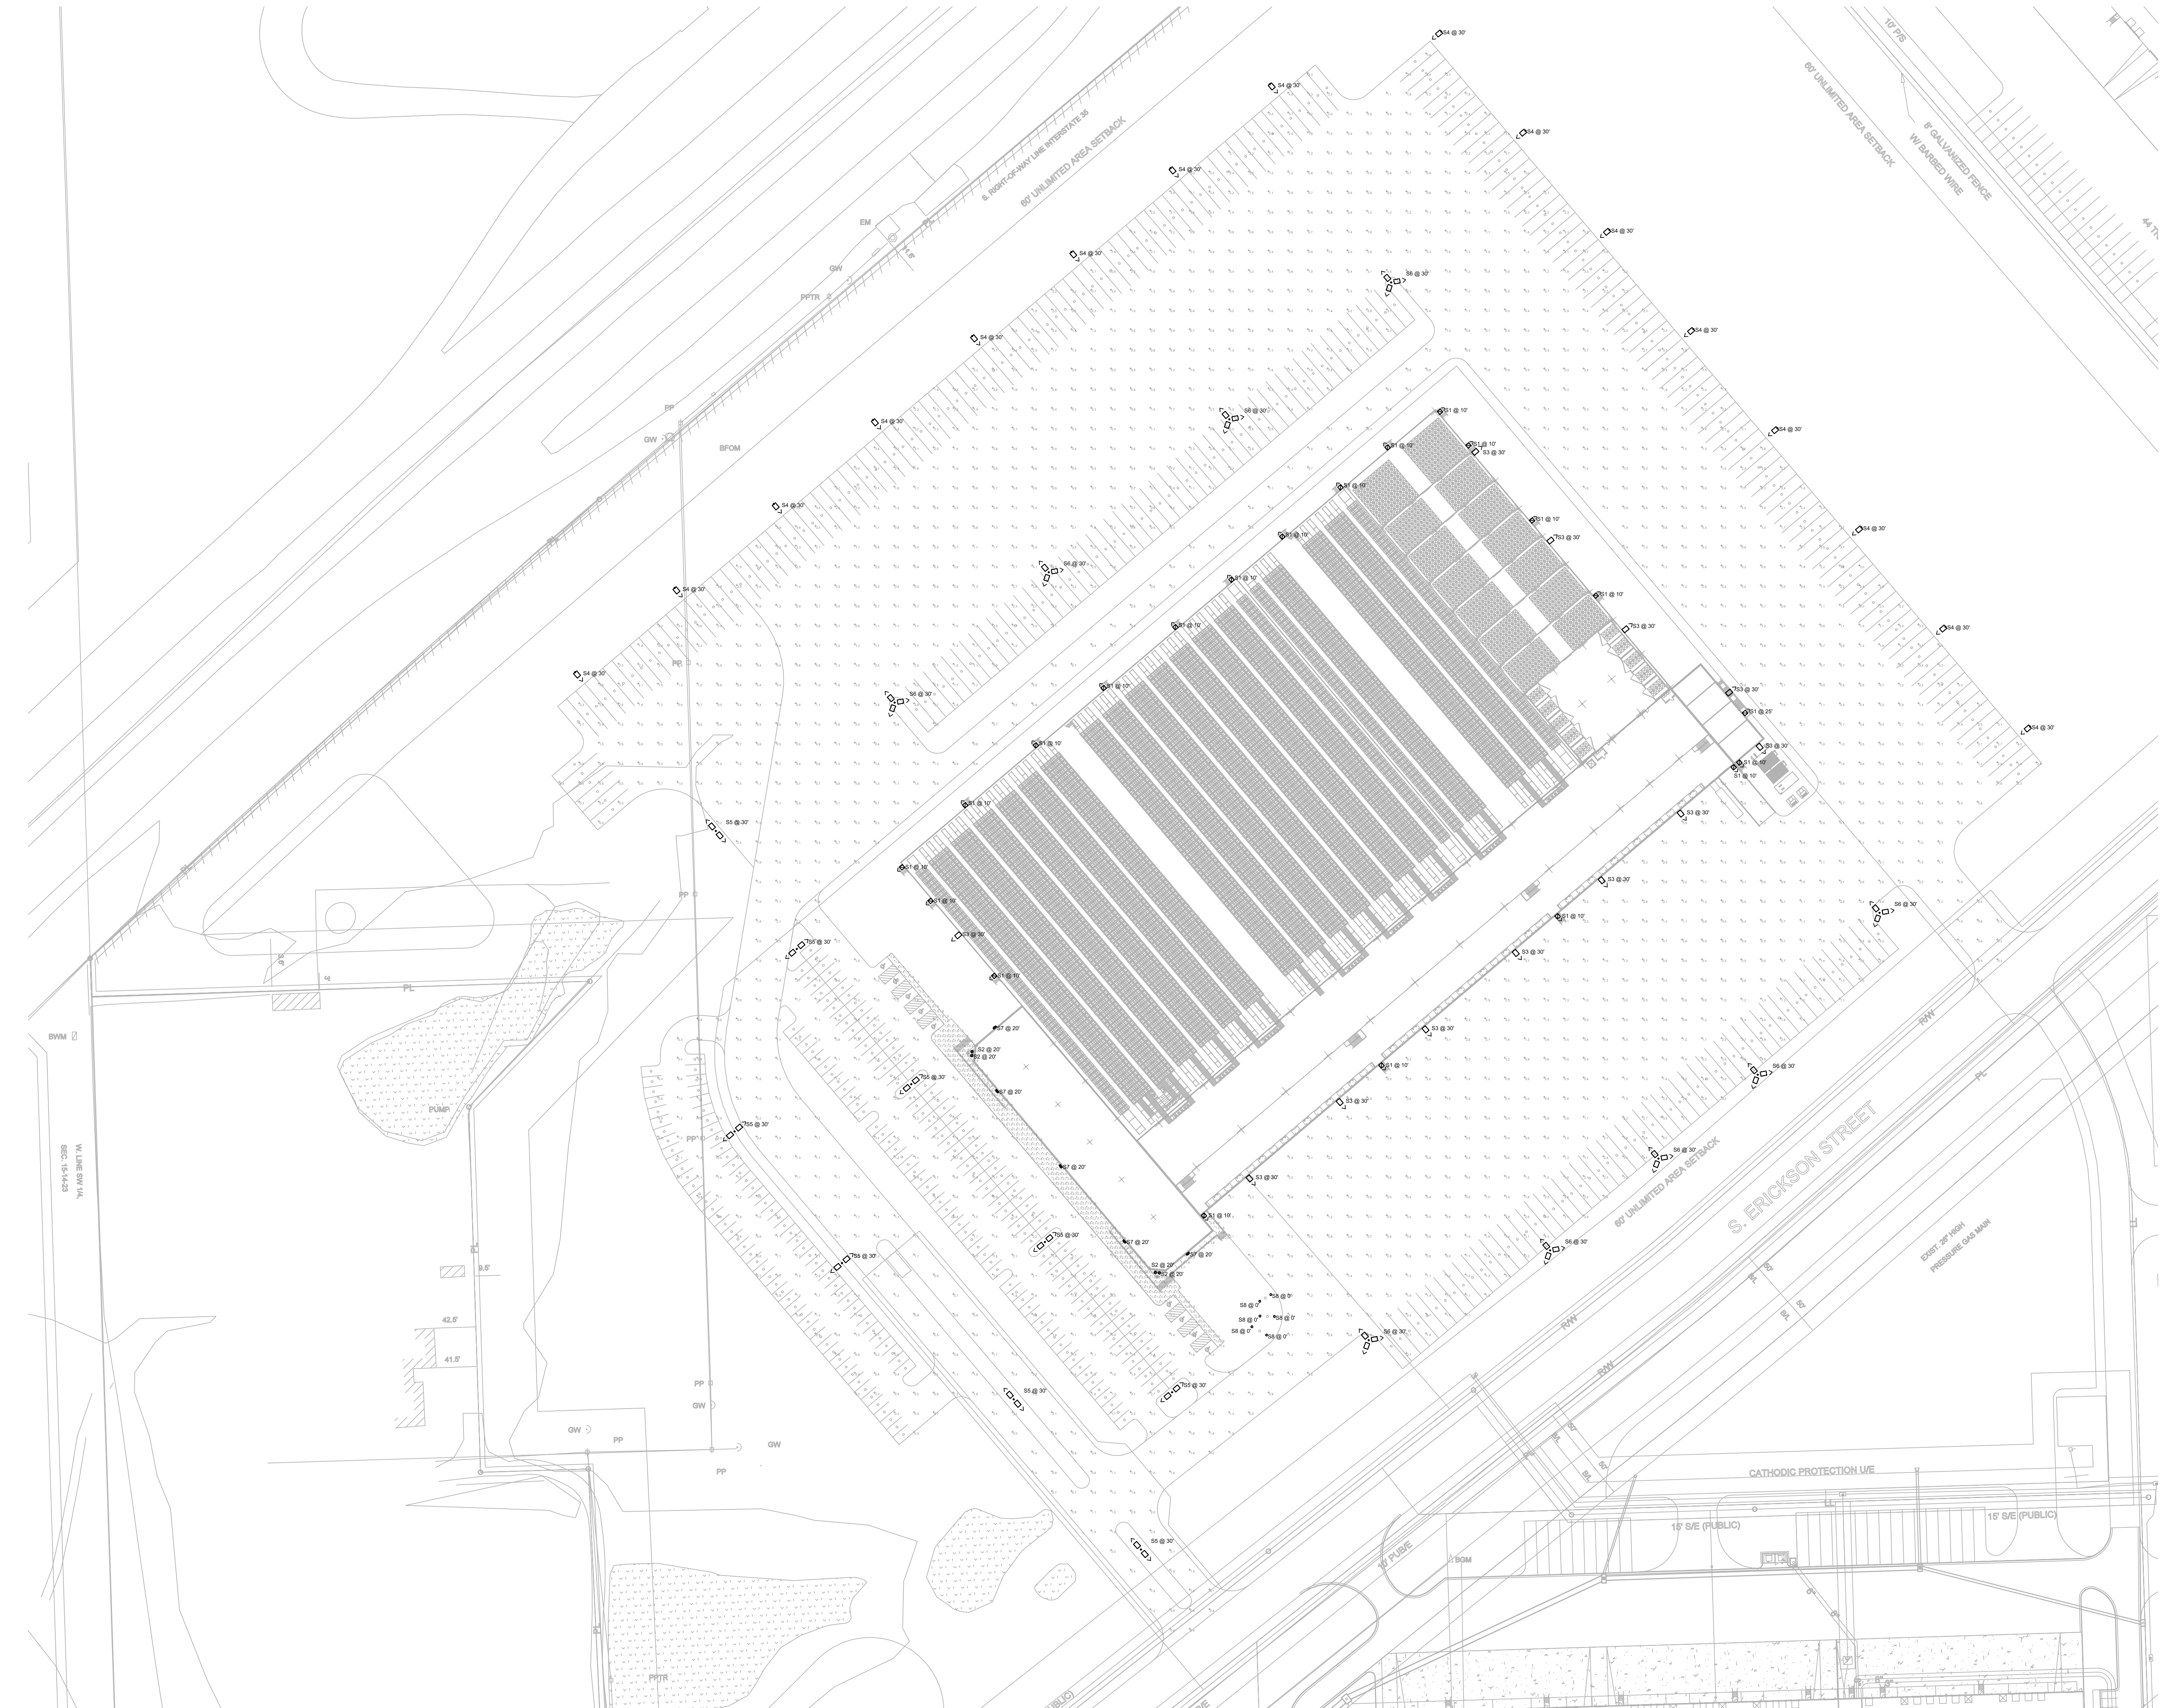

Site Photometric Statistics

PARKING LOTS / DRIVEWAYS

AVERAGE = 15 FC
MAXIMUM = 52 FC
MINIMUM = 0.3 FC
MAX/MIN = 173:1
AVG/MIN = 50:1

PEDESTRIAN WALKWAYS

AVERAGE = 2.4 FC
MAXIMUM = 8.9 FC
MINIMUM = 0.3 FC
MAX/MIN = 11:1
AVG/MIN = 30:1

Site Luminaire Schedule

TYPE S1 - LED WALLPACK

LITHONIA LIGHTING MODEL #ALW14-WH W/ FC05-WH-M24
5000K; 1490 LM; 18 W; B1-U0-G0

TYPE S2 - LED DOWNLIGHT

GOATHAM LIGHTING MODEL #EV08-40/20-AR-WD-LSS-MVOLT-GZ10
4000K; 2287 LM; 31 W

TYPE S3 - LED AREA WALLPACK

LITHONIA LIGHTING MODEL #DSX2LED-PA-ACK-TFTM-MVOLT-WBA-DWHXD
4000K; 33,390 LM; 270 W; B3-U0-G5

TYPE S4 - LED AREA FIXTURE, SINGLE POLE MOUNT

LITHONIA LIGHTING MODEL #DSX2LED-P6-ACK-TFTM-MVOLT-RPA-DWHXD
4000K; 40,789 LM; 343 W; B4-U0-G5

TYPE S5 - LED AREA FIXTURE, TWIN POLE MOUNT

(2) LITHONIA LIGHTING MODEL #DSX2LED-P2-ACK-T5W-MVOLT-RPA-DWHXD
4000K; 49,610 LM; 370 W; B5-U0-G4

TYPE S6 - LED AREA FIXTURE, TRIPLE POLE MOUNT


(3) LITHONIA LIGHTING MODEL #DSX2LED-P2-ACK-T5W-MVOLT-RPA-DWHXD
4000K; 74,430 LM; 555 W; B5-U0-G4 4000K; 24,810 LM; 185 W; B5-U0-G

TYPE S7 - LED WALLPACK

LITHONIA LIGHTING MODEL #DSXW2LED-200-700-ACK-T2M-MVOLT-DWHXD
4000K; 5,360 LM; 47 W; B1-U0-G1

TYPE S8 - LED IN-GRADE FLOOD LIGHT, FLAGPOLES

HYDEL MODEL #M9710C-A-LED-P3-ACK-MVOLT-NFL-FLC-DNA
4000K; 4,309 LM; 46 W

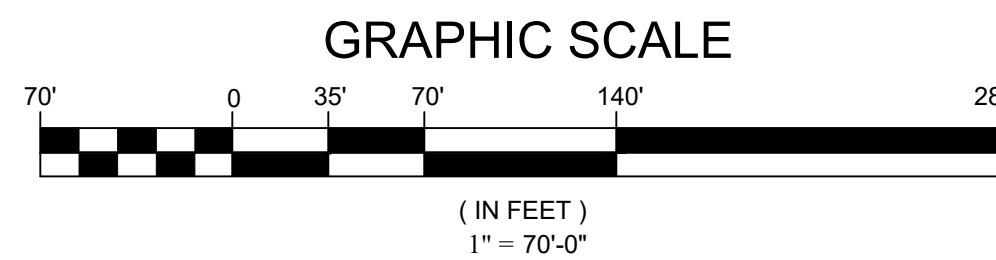

PROJECT FROSTY - OLATHE, KS Site Lighting Plan