

ATTACHMENT B

City of Olathe
Indian Creek
Olathe, KS 66062

Playscape Recreation

This play equipment is
recommended for
children ages:
5-12
Minimum Area Required:
Per Site

Scale: 3/32" = 1'-0"
This drawing can be
scaled only when in
an 11" x 17" format

Drawn By:
Kimber Scroggins
Date:
3/18/2020
Quote Number:
801-133251B

**play&park
structures**
A PLAYCORE Company
544 Chestnut Street
Chattanooga, TN 37402
800-727-1907 / www.playandpark.com




Total Play Components	36		
Elevated Play Components	18		
Elevated Play Components Accessible by Ramp	8	Req.	0
Elevated Components Accessible by Transfer	17	Req.	9
Accessible Ground Level Components Shown	18	Req.	6
Different Types of Ground Level Components	5	Req.	3

User Capacity	125-150
Critical Fall Height	8'-0"

SUPERmax
PLAY SYSTEMS

ISO
9001
CERTIFIED

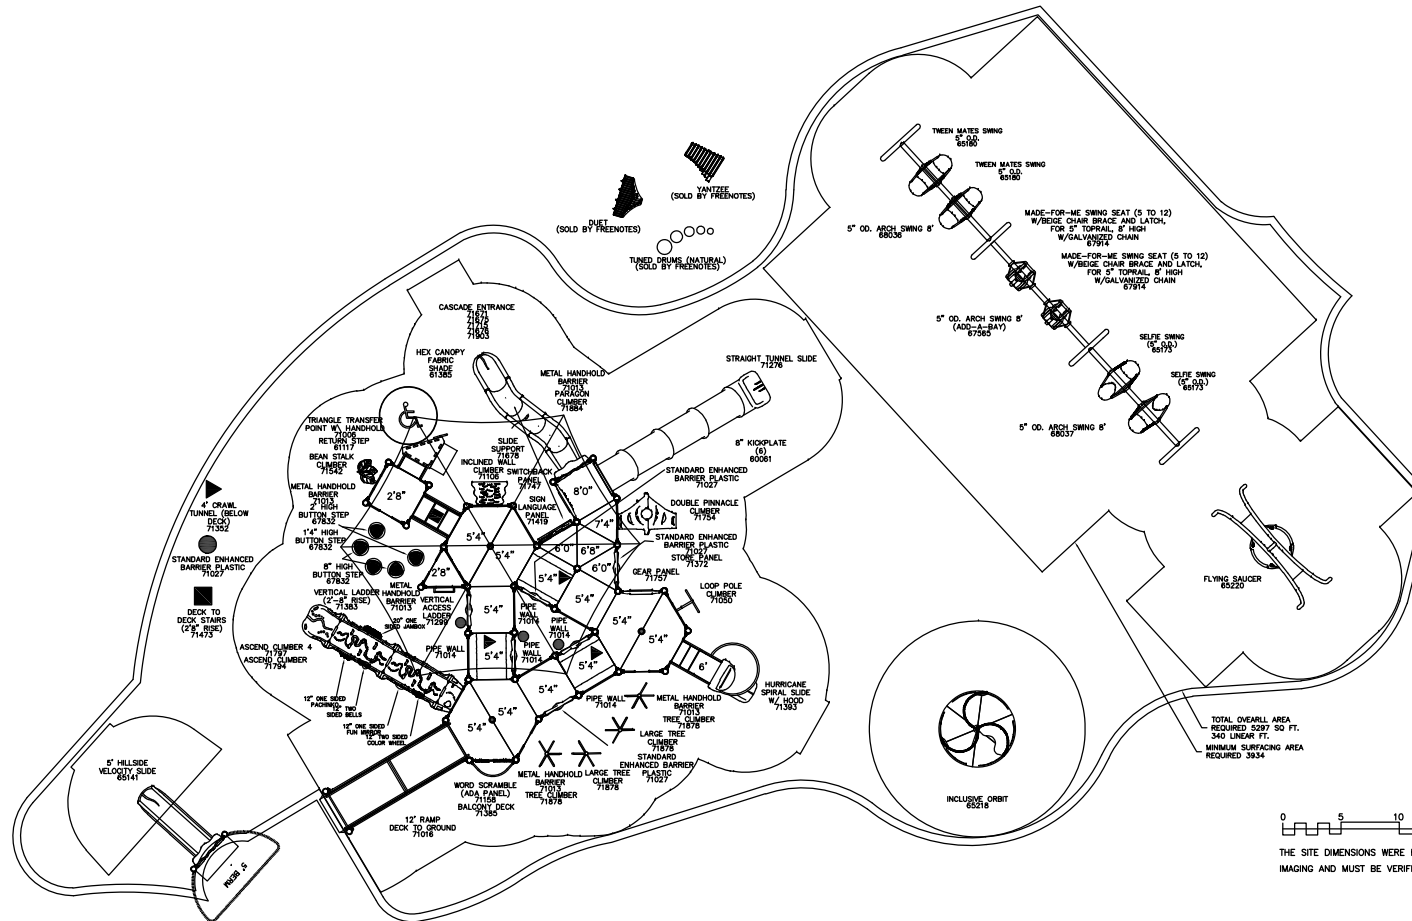

It is the manufacturer's opinion that the structure shown herein complies with current ada standards concerning accessibility if used with proper accessible surfacing and together with other necessary ground level play equipment.

IMPORTANT: Never install play equipment over hard, unresilient surfaces such as asphalt, concrete, or compacted earth. It is the owner's responsibility to ensure the "minimum area required" contains an appropriate amount of resilient material to cushion accidental falls.



UPRIGHT METALLIC

ACCENT BRONZE

DECK GRAY

PLASTIC GREEN/SPR GREEN

HDPE SPRING GREEN

HDPE 2C WHITE

SHADE CLOUD

ROOF N/A

CABLE N/A

MAX/APEX SPRING GREEN

INDIAN CREEK OLATHE, KS

801-133328B



**play&park
structures®**
A PLAYCORE Company

544 CHESTNUT ST.
CHATTANOOGA, TN 37402
800.727.1907
playandpark.com