



TAG	MATERIAL	MANUFACTURER	DESCRIPTION	COLOR	FURNISHED BY	INSTALLED BY
ST-1	STRUCTURAL STEEL	RBI	POWDER COATED STRUCTURAL STEEL	RAL 3001	TOMMY'S	TOMMY'S
MP-1	ARCH. PROFILED ALUM. PANELS	ATAS	ATAS 7.2 BWR360 BELVEDERE	SILVERSMITH	TOMMY'S	G.C.
BR-1	BRICK VENEER	GLEN-GARY	KLAYCOAT BRICK	STONE GRAY - RAL 7044	G.C.	G.C.
M-1	SYNTHETIC STONE VENEER	ROCKCAST	ARCHITECTURAL SLATE - SMOOTH FINISH	SMOKEHOUSE	G.C.	G.C.
MC-1	PRECAST STONE		MASONRY CAP	MATCH CMU COLOR	G.C.	G.C.
AB-1	ARCH. ALUM. ACCENT BANDING	ATAS	ATAS FLAT SHEET	BLACK	TOMMY'S	G.C.
PC-1	PREFIN. ALUM. PARAPET CORNICE	ARCONIC	REYNOBOND COMPOSITE PANELS	BRIGHT SILVER METALLIC	TOMMY'S	G.C.
MCM-1	ARCH. ALUM. COMPOSITE PANELS	LAMINATORS	LAMINATORS OMEGA SERIES	BRITE RED	TOMMY'S	G.C.
MCM-2	ARCH. ALUM. COMPOSITE PANELS	CITADEL	SINOCORE	EBONY	TOMMY'S	G.C.
AC-1	PREFIN. ALUM. CLOSURE CAPS	TUBELITE	TUBELITE 200 SERIES CURTAINWALL	CLEAR ANNOZIDED	TOMMY'S	G.C.
SF01, SF02, SF03	PREFIN. ALUM. STOREFRONT WITH INSULATED GLASS	KAWNEER	1" INSULATED GLASS LOW-E	CLEAR ANNOZIDED	G.C.	G.C.
SF04, SF05	PREFIN. ALUM. STOREFRONT WITH METAL PANEL INFILL	KAWNEER	1" MCM PANEL INFILL (MCM-2) SEE DETAIL ON A601	CLEAR ANNOZIDED/MCM-2	G.C.	G.C.
DC-1	PREFINISHED ALUMINUM	RBI	DOWNSPOUT COVER		TOMMY'S	TOMMY'S
LR-1	LICENSE PLATE READER	TOMMY'S	BOLLARD	STAINLESS STEEL	TOMMY'S	G.C.
WR-1	PREFIN. ALUM. COMPOSITE PANELS	ARCONIC	MCM WRAP COVER FOR STEEL RING		TOMMY'S	G.C.
FE-1	FACIA / EAVE	ALPOLIC	4MM MCM PANELS AT EAVES AND FASCIA		TOMMY'S	TOMMY'S
L-1	PREFIN. ALUM LOUVER	RUSKIN	DRAINABLE LOUVER	CLEAR ANNOZIDED	TOMMY'S	TOMMY'S
PT-1	EXTERIOR PAINT	SHERWIN-WILLIAMS	HOLLOW METAL DOORS	MATCH BRICK - RAL 7044	G.C.	G.C.

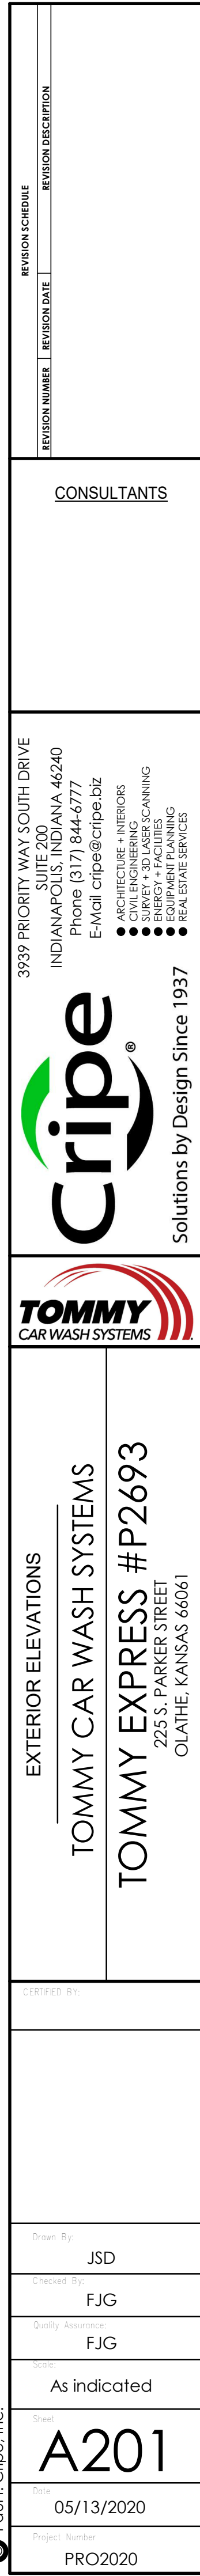

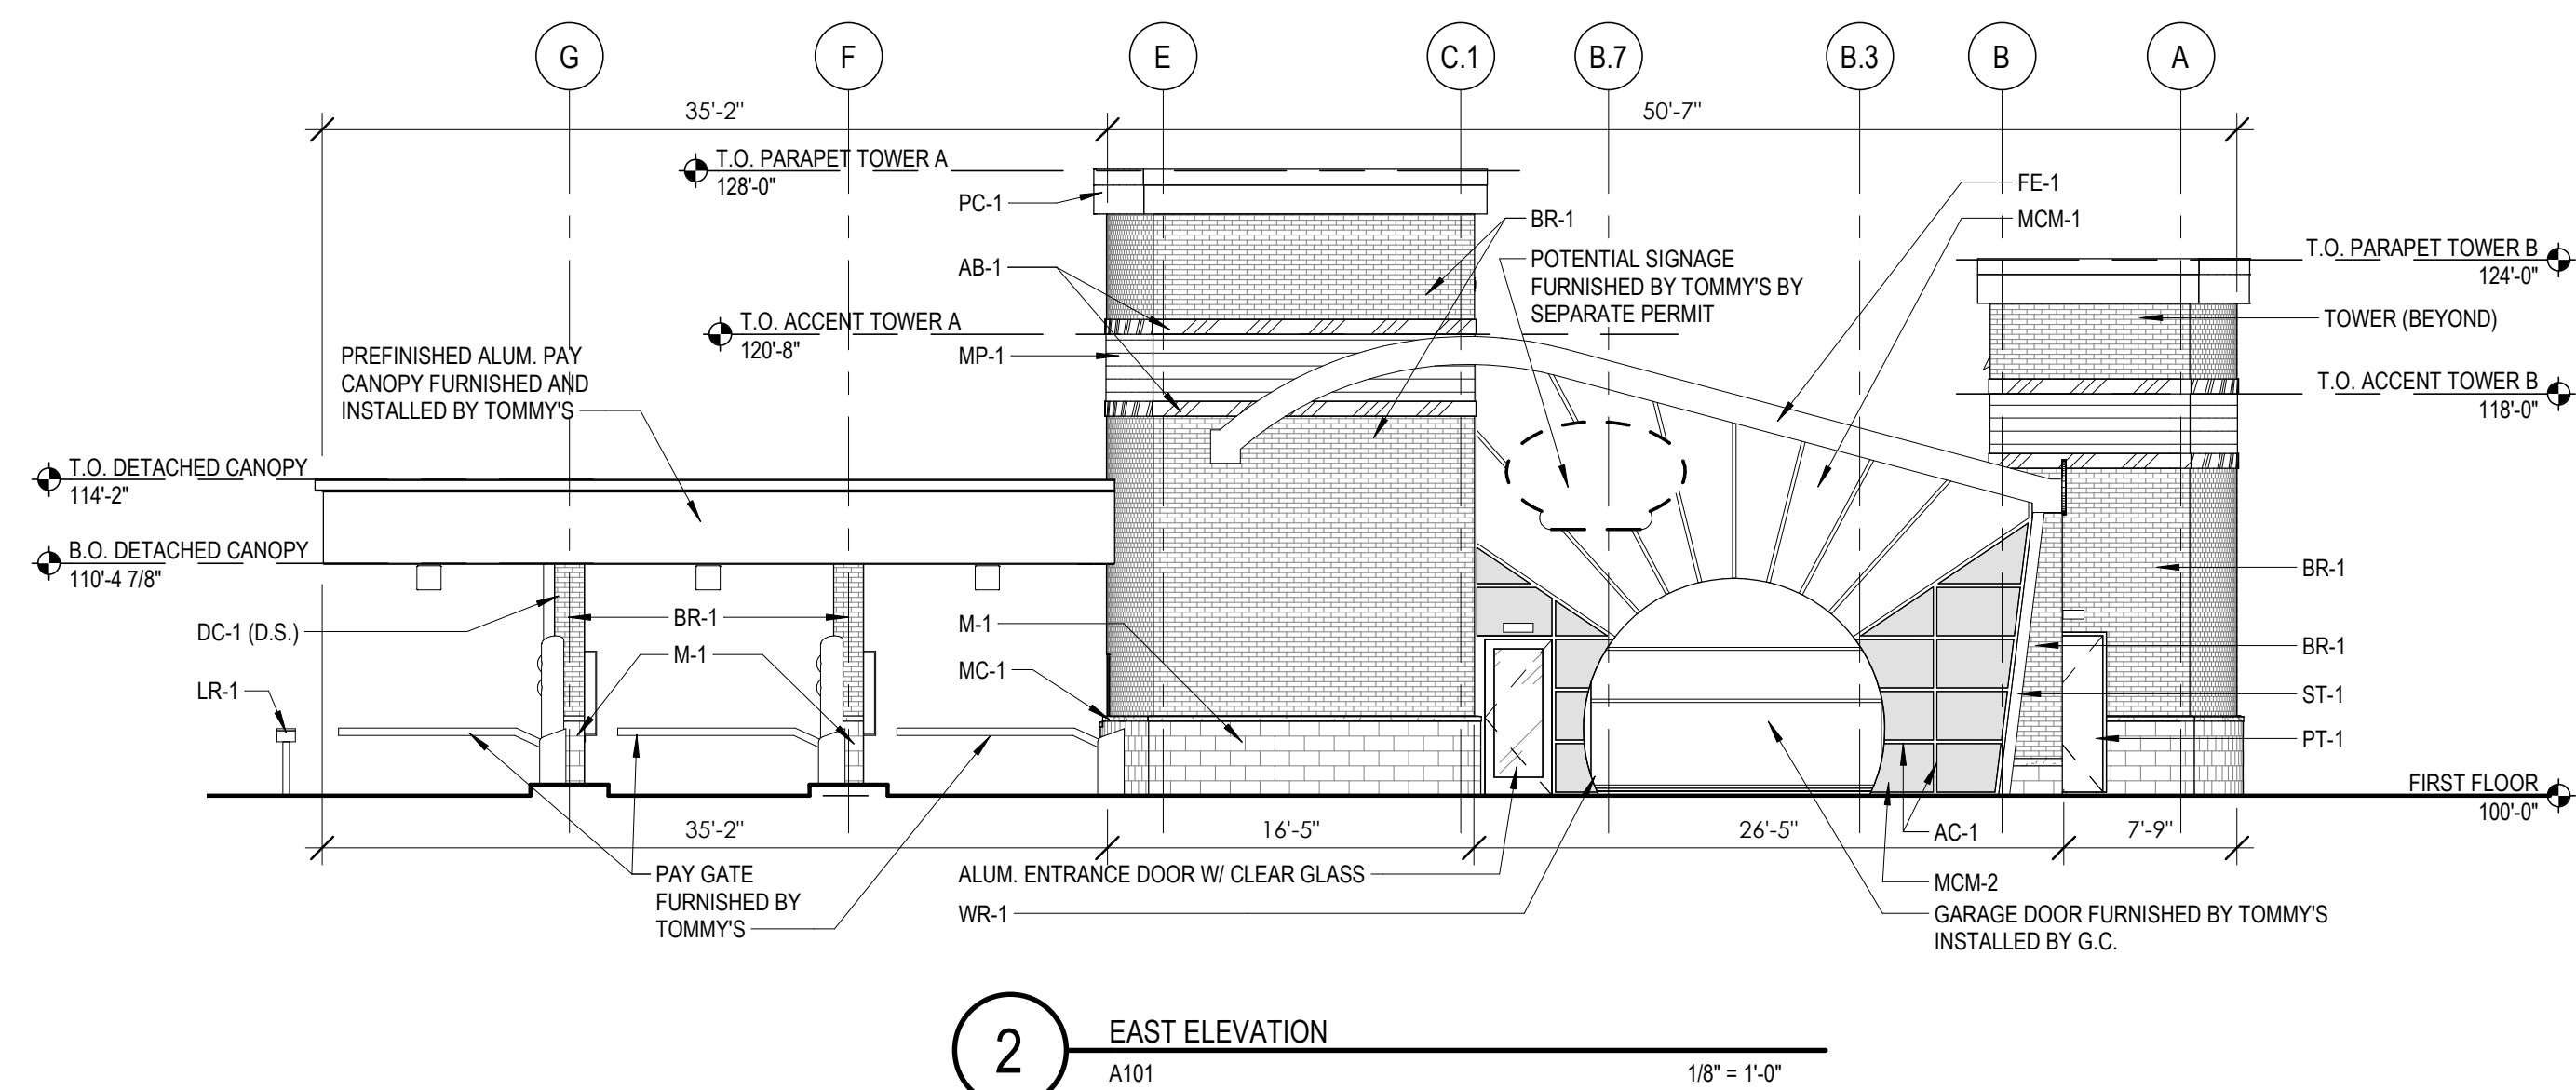


# Exterior Material Selections

## Tommy's Express Model B2

Confidential Warning: This sheet contains and constitutes confidential information, images and trade secrets of Tommy Car Wash Systems. Any unauthorized use or disclosure of any portion thereof, is strictly prohibited. This work is the exclusive property of Tommy Car Wash Systems. All rights reserved.




- A** Towers: Glen-Gary - Klaycoat Brick - Stone Gray - RAL 7044  
[https://www.glengery.com/images/brick/literature/Hanley-Glazed\\_Klaycoat.pdf](https://www.glengery.com/images/brick/literature/Hanley-Glazed_Klaycoat.pdf)
- B** Ribbed Panel: ATAS 7.2 - Silversmith  
<http://www.atas.com/products/walls/exposed-fastener/atas-belvedere-rib-panel#ProductInfo>
- C** Ribbed Panel Trim: ATAS Flat Sheet - Black  
<http://www.atas.com/products/colors>
- D** Parapet Cap: Reynolux - Bright Silver Metallic  
[https://www.alcoa.com/aap/north\\_america/en/product.asp?cat\\_id=917&prod\\_id=1537](https://www.alcoa.com/aap/north_america/en/product.asp?cat_id=917&prod_id=1537)
- D** Fascia: Silver ACM  
N/A
- D** Downspout Covers: Silver ACM  
N/A
- E** Car Wash Ends (Upper): Laminators Omega Series - Sunset Red  
[http://www.laminatorsinc.com/sites/www.laminatorsinc.com/files/pdf/laminators\\_architectural\\_colors\\_sept8\\_2016.pdf](http://www.laminatorsinc.com/sites/www.laminatorsinc.com/files/pdf/laminators_architectural_colors_sept8_2016.pdf)
- F** Car Wash Ends (Lower): Citadel Glaze Guard - Ebony (Series F)  
<https://www.citadelap.com/finishes/series-f>
- G** Car Wash Ends (Aluminum Caps): Tubelite 200 Series Curtain Wall - Clear Anodized  
<https://www.tubeliteinc.com/200-series-curtainwall/>
- A** Dry Backroom: Glen-Gary - Klaycoat Brick - Stone Gray - RAL 7044  
[https://www.glengery.com/images/brick/literature/Hanley-Glazed\\_Klaycoat.pdf](https://www.glengery.com/images/brick/literature/Hanley-Glazed_Klaycoat.pdf)
- I** Steel: RAL3001  
<http://www.ralcolor.com/>
- J** Roof: Acrylic - 8mm ACRYLITE Heatstop - Cool Blue  
<http://www.acrylite.net/sites/lists/PM/DocumentsAP/8mm-acrylite-heatstop-hi-ds-tech-jan2013.pdf>
- K** Masonry - RockCast Architectural Slate - Smokehouse  
<https://www.readingrock.com/products/architectural-stone/rockcast-modular-veneer-units/rockcast-slate>
- L** Vacuums & Balls: Red  
<http://shop.tommymcarwash.com/Tommy-Store/Vacuum-and-Vending>
- M** Dry Backroom Parapet: Lektron LED Linear Light - Leon - Red  
<http://www.lektroninc.com/leon/>
- N** Pay Canopy: Black ACM  
N/A

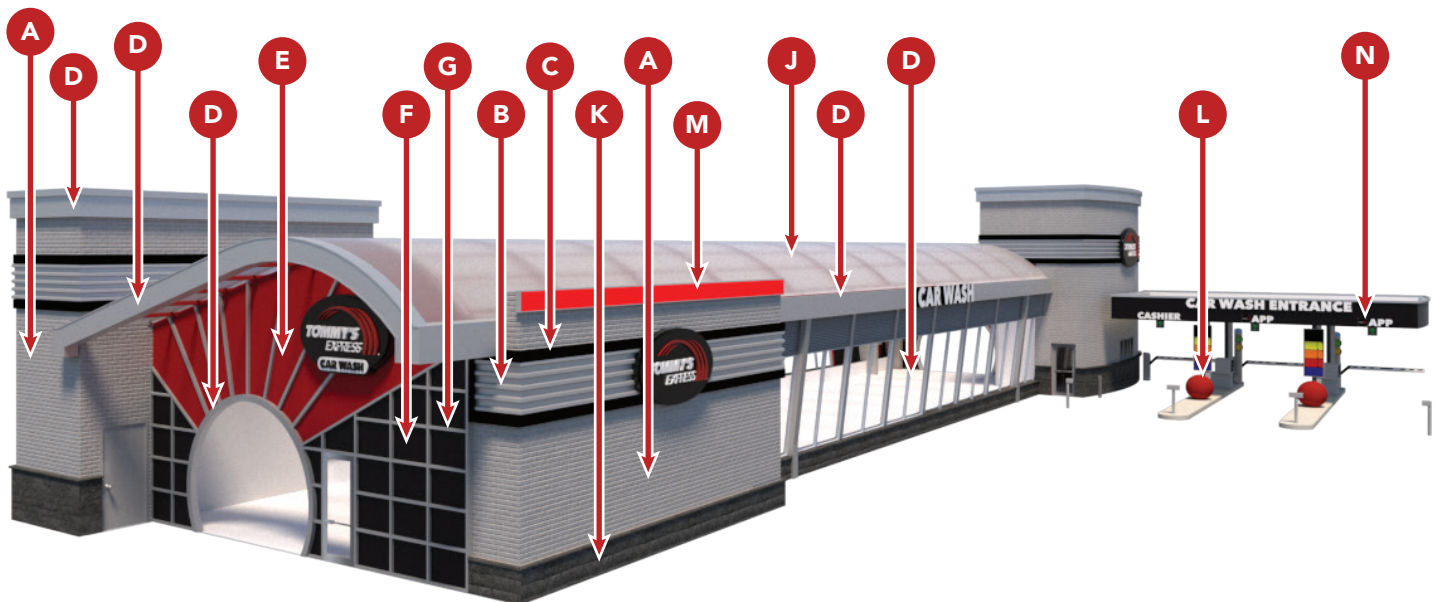


# Exterior Material Selections

Tommy's Express Model B2

Confidential Warning: This sheet contains and constitutes confidential information, images and trade secrets of Tommy Car Wash Systems. Any unauthorized use or disclosure of any portion thereof, is strictly prohibited. This work is the exclusive property of Tommy Car Wash Systems. All rights reserved.

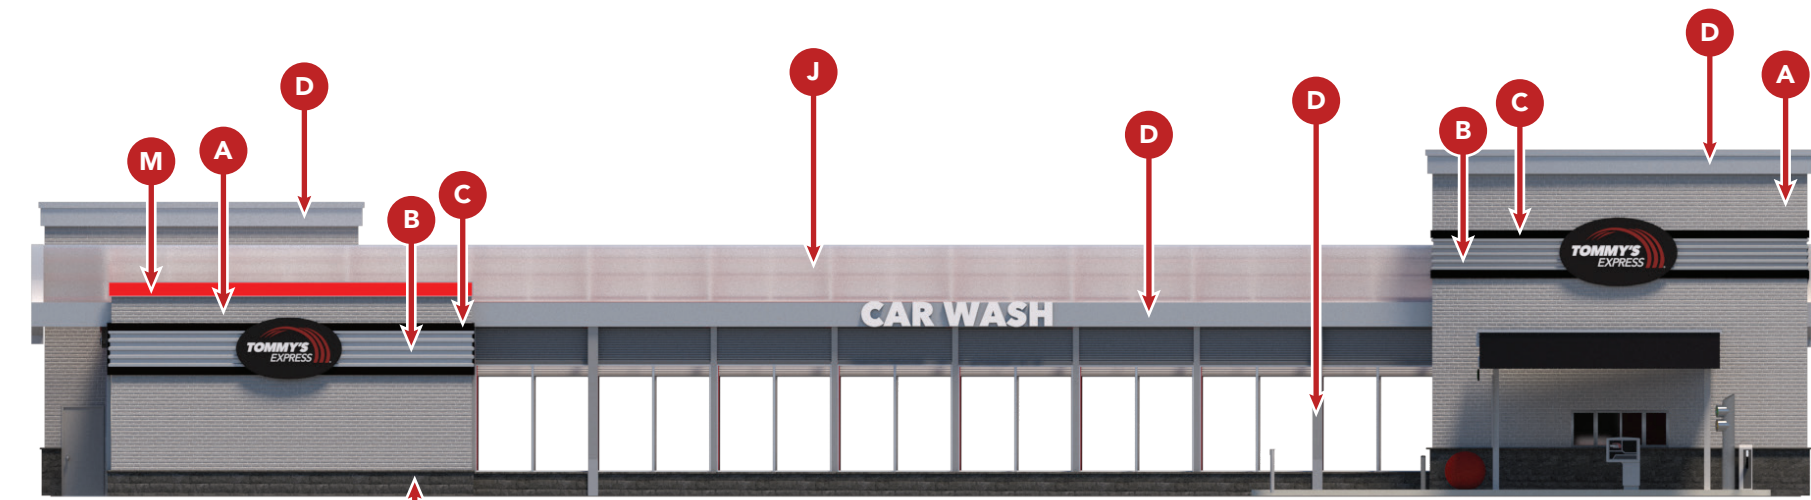

Front Elevation

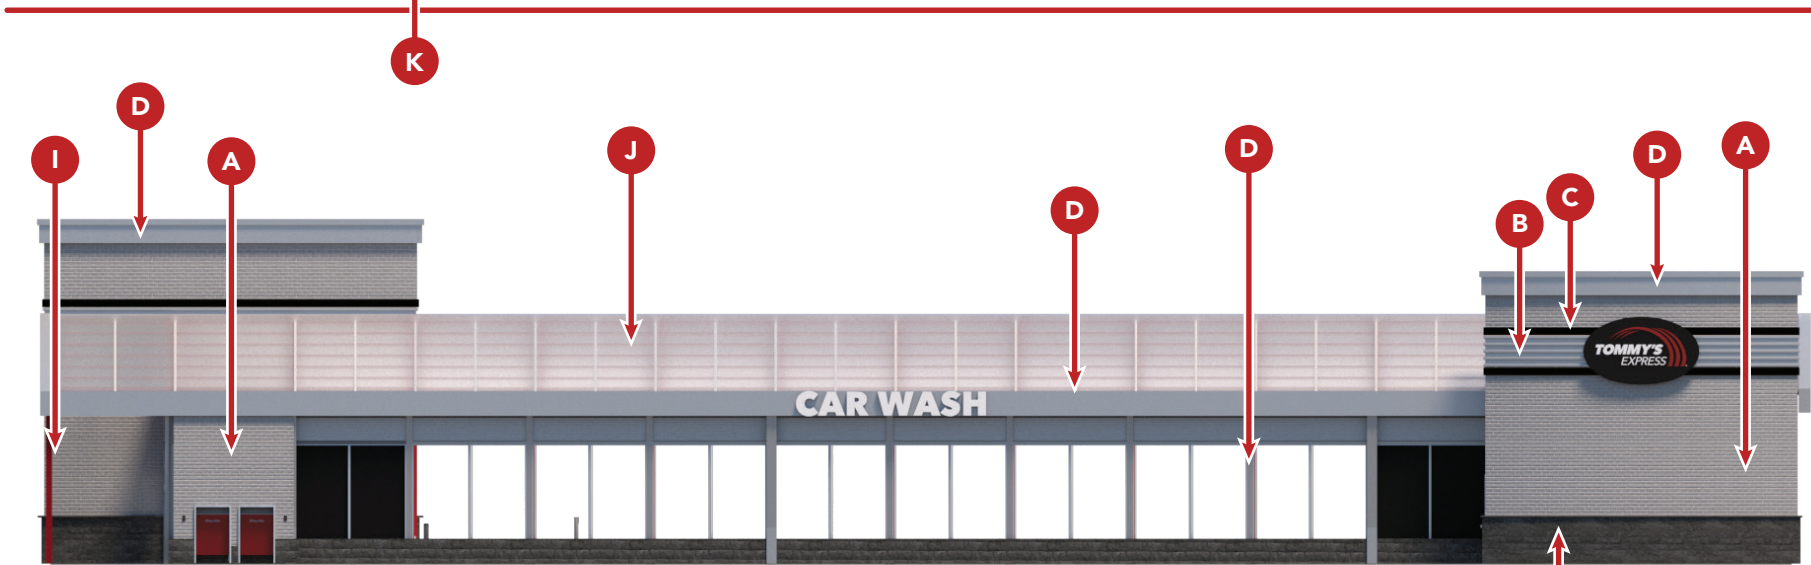

Back Elevation

130' Tunnel | 3 Pay Lanes



# Exterior Material Selections

Tommy's Express Model B2

Confidential Warning: This sheet contains and constitutes confidential information, images and trade secrets of Tommy Car Wash Systems. Any unauthorized use or disclosure of any portion thereof, is strictly prohibited. This work is the exclusive property of Tommy Car Wash Systems. All rights reserved.

