

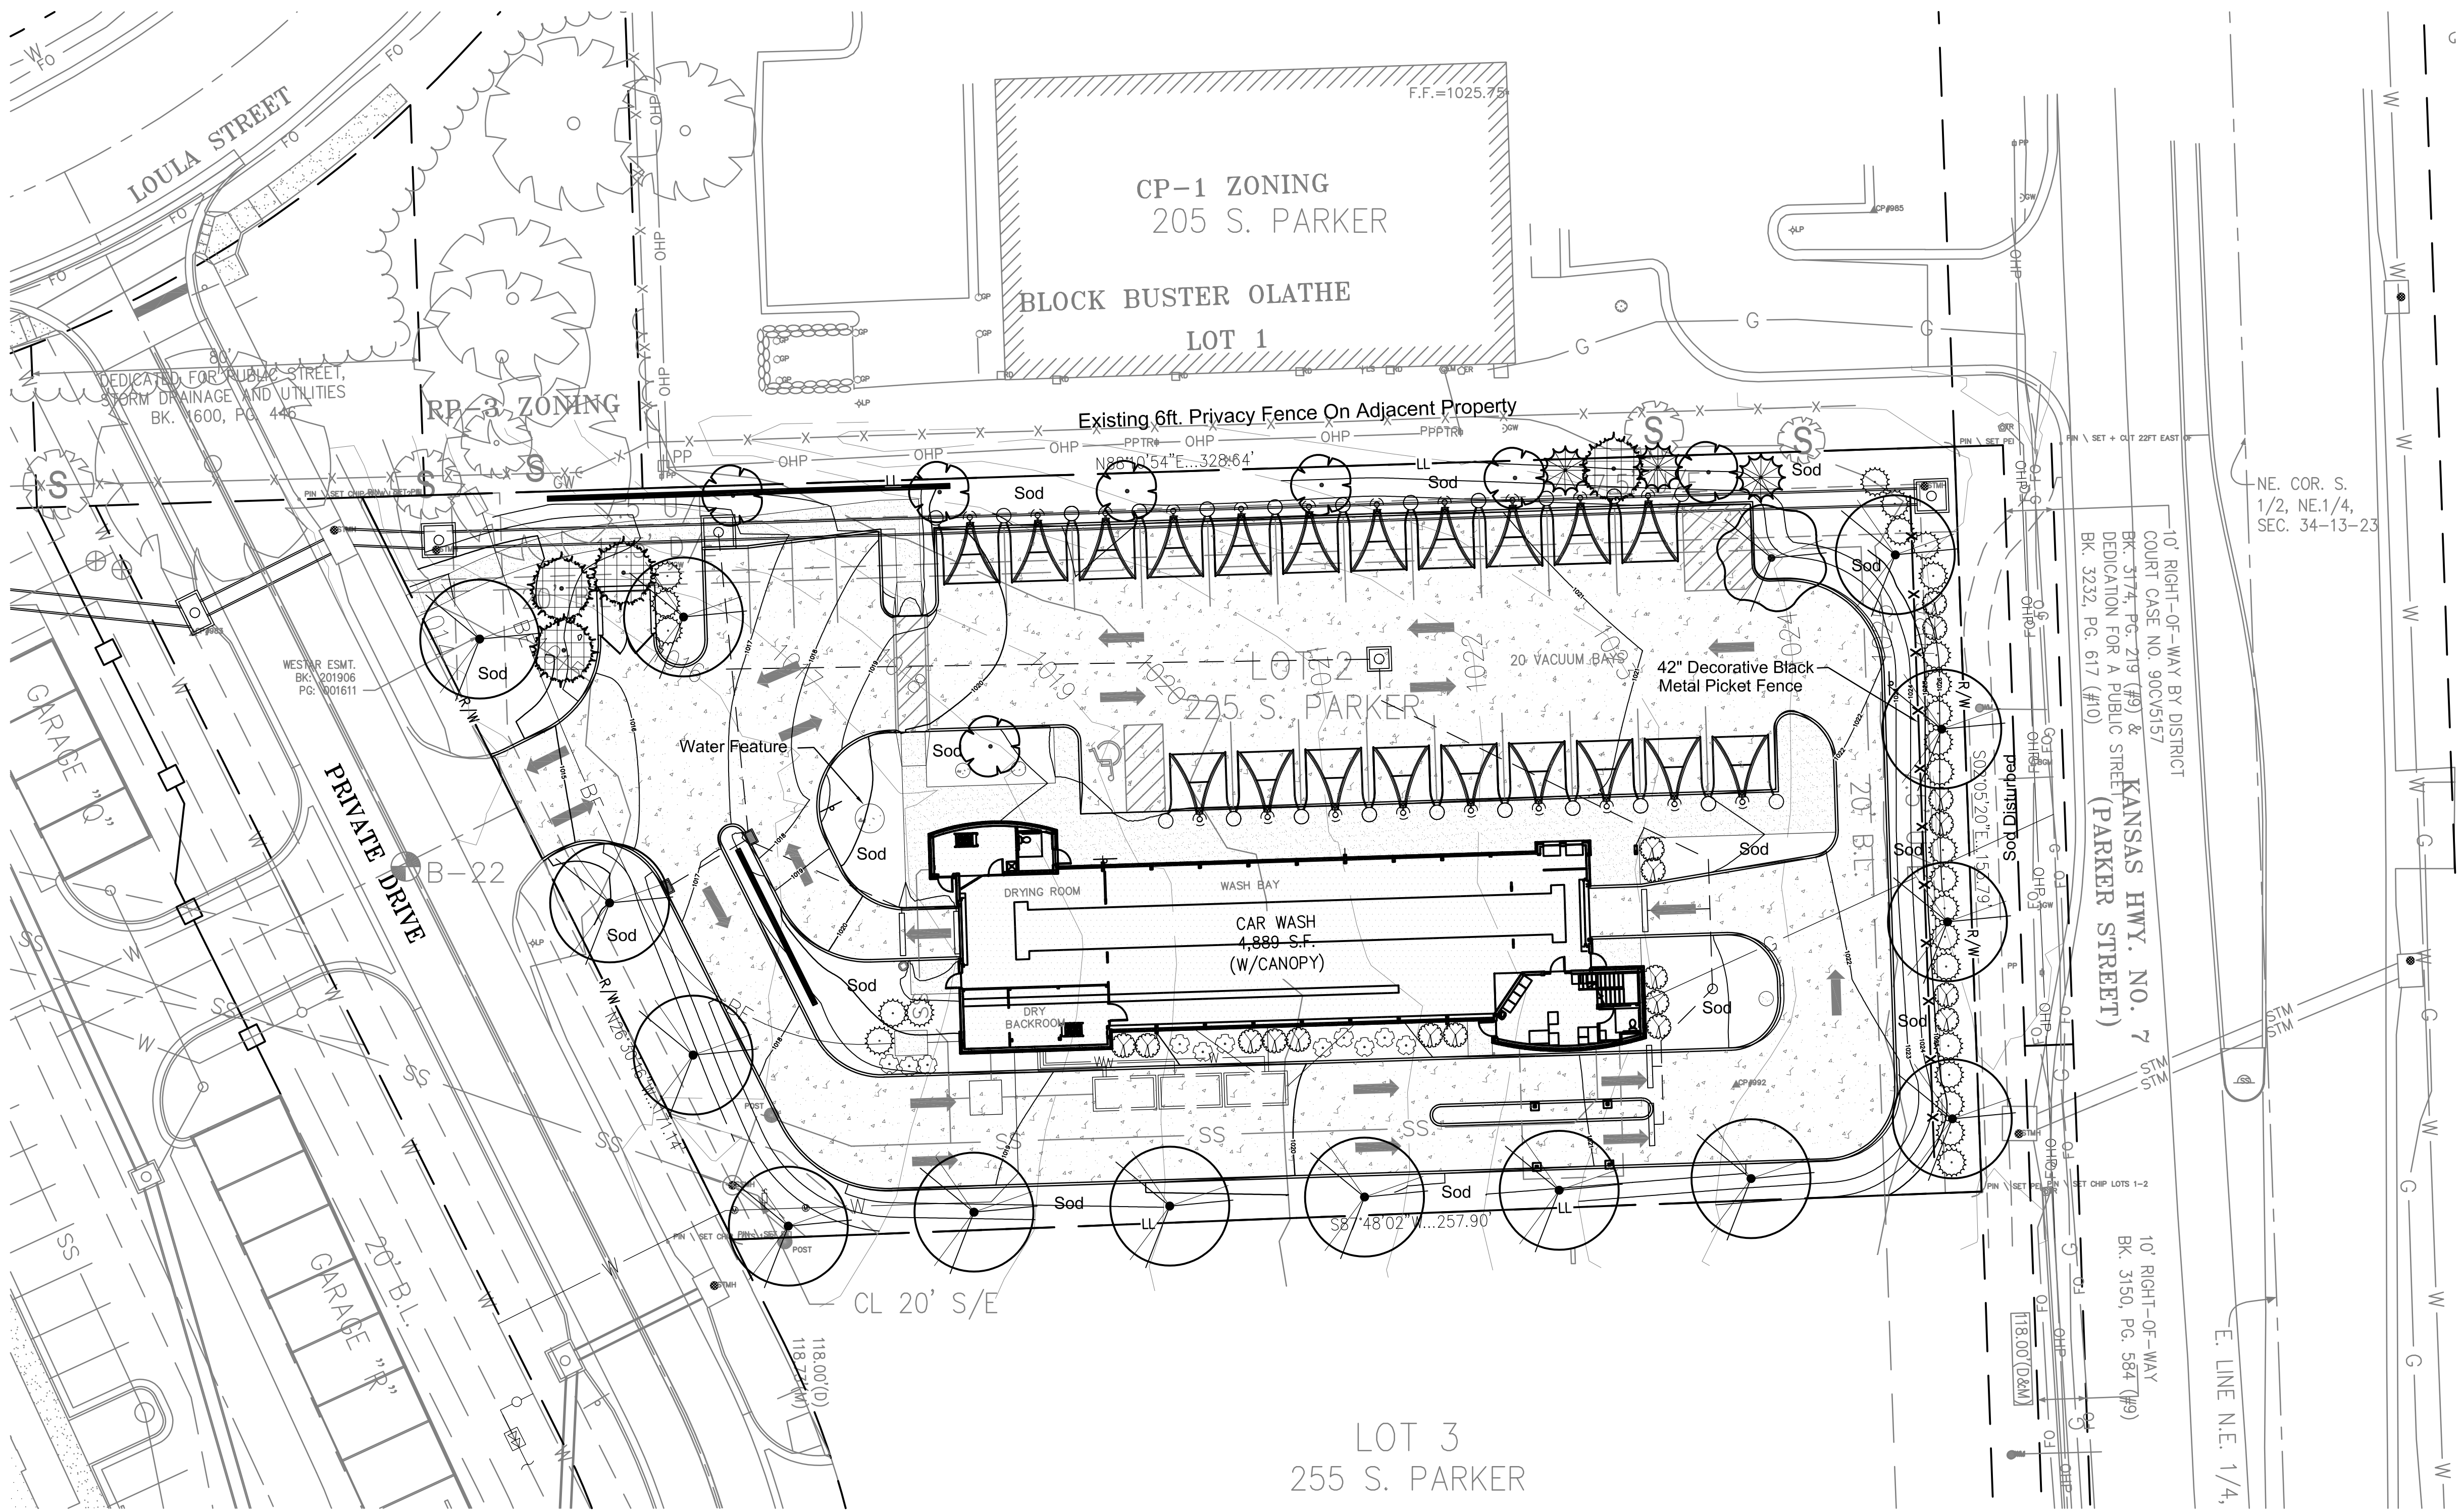
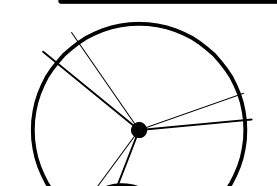
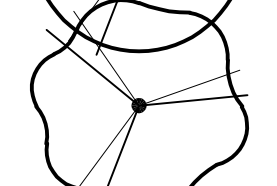
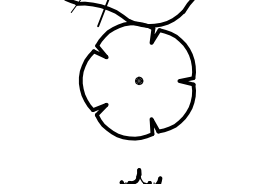
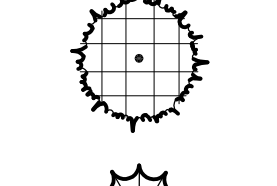
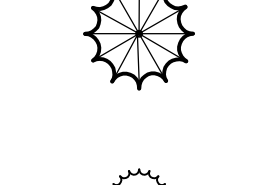
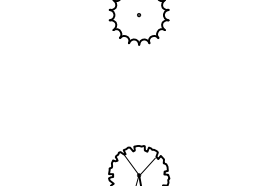
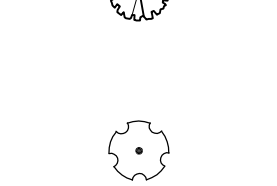


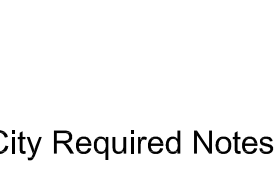

CONCEPT PLANT SCHEDULE

	LARGE SHADE TREES	14
	MEDIUM SHADE TREES	1
	COLUMNAR DECIDUOUS TREES	7
	EVERGREEN TREES	4
	NARROW EVERGREEN TREES	3
	SPREADER EVERGREEN SHRUB	26
	DECIDUOUS SHRUB II	18
	SMALL DECIDUOUS SHRUB	11

City Required Notes:
All on site wiring and cables shall be placed underground.
See screening notes below for utility screening situations.

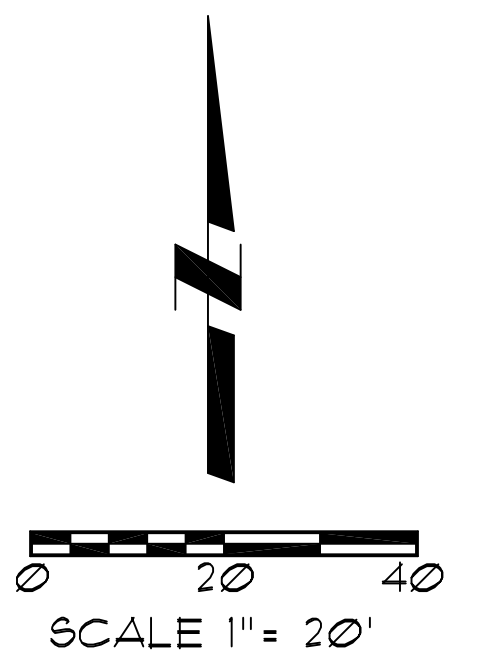

Preliminary Landscape Plan
**Tommy's Tunnel
Car Wash**
Olathe, Kansas

Utility Note:
Utilities shown on plan are diagrammatic and some may be missing. Before starting any construction call appropriate locating service. In Kansas call 1-800-DIG-SAFE (344-7233) to have utilities located.



Oppermann LandDesign, LLC
Land Planning Landscape Architecture
18990 West 117th Street
Olathe, Kansas 66061
oppermannlanddesign.com
pete@opperland.com
913.894.9407

04/17/2020